


PLANS PREPARED FOR THE NCDOT BY:  
**M M**  
MOTT  
MACDONALD  
P.O. Box 700  
Raleigh, NC 27616  
(919) 551-2211  
(919) 551-2214 Fax  
www.mottmac.com  
LICENSE NO. F-9999


PROJ. REFERENCE NO.	SHEET NO.
R-5014	SIGN-16
3/5/21-ADDED SIGN 426.	

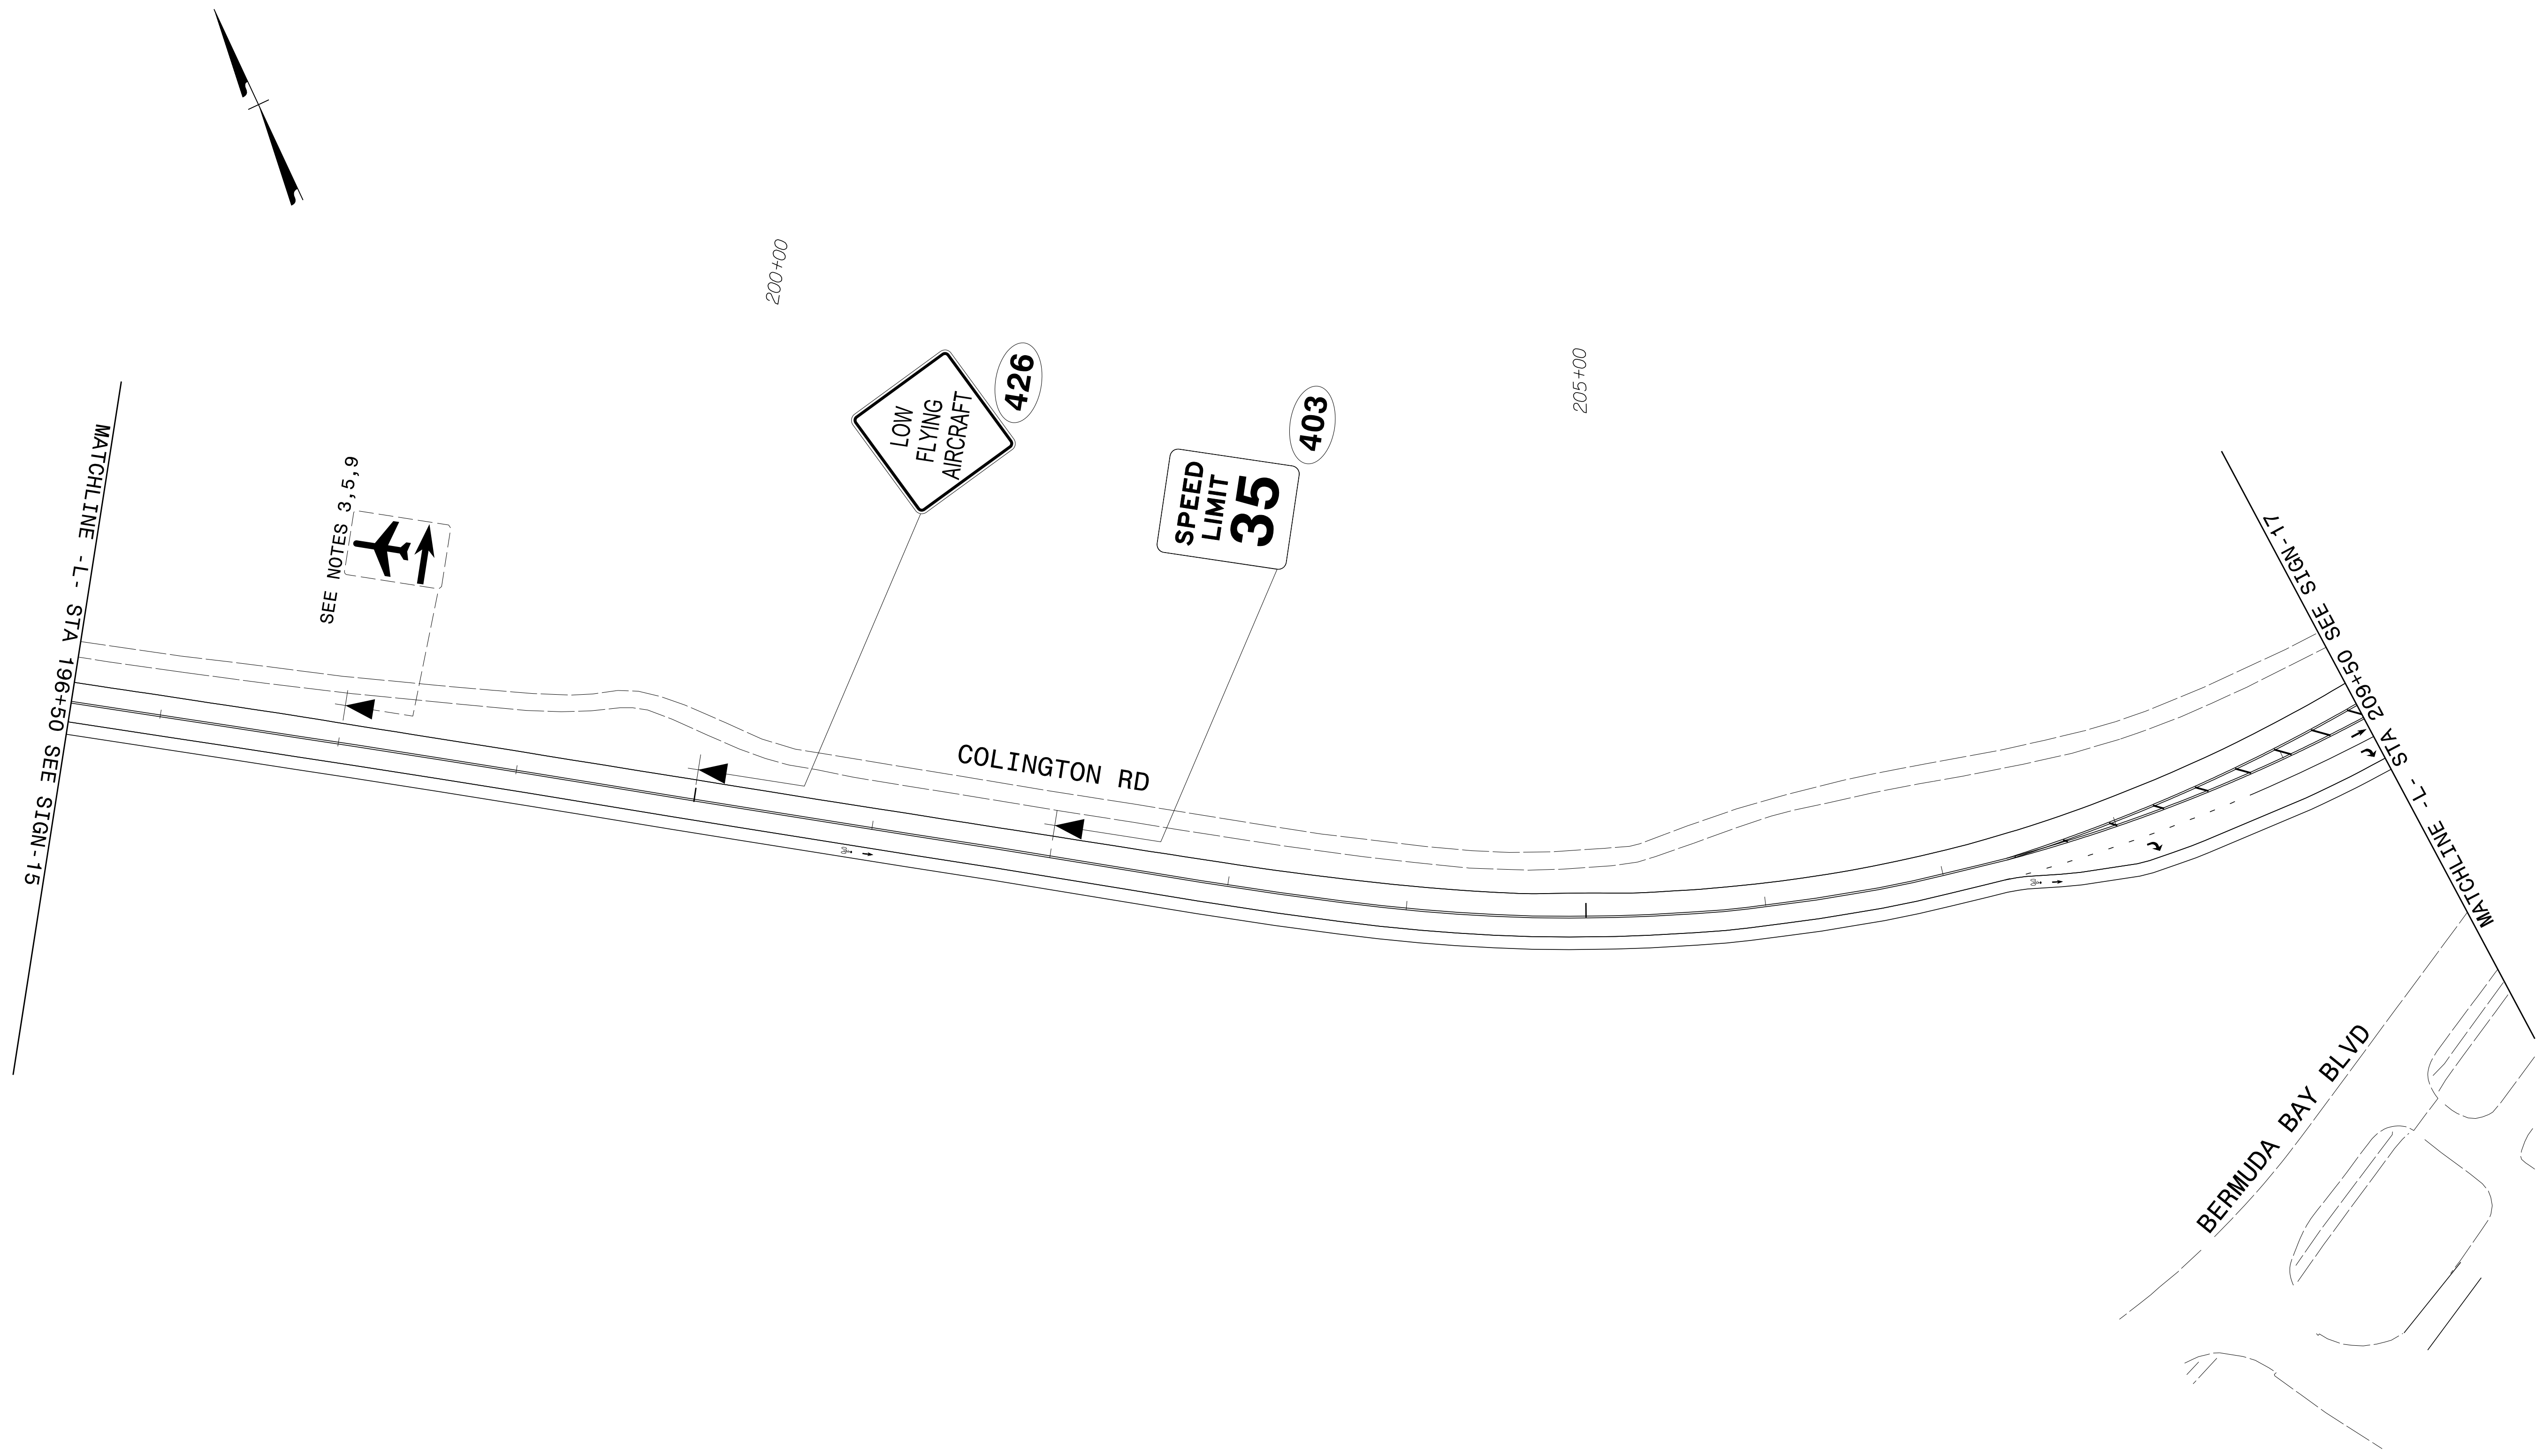

3/5/2021  
G:\396782\_Callyx-R-5014\N-5014-Traffic\Signing and Pavement Marking\CADD\Signing Layout Plans\R-5014\_Sgn\_SGN\_16.dgn  
User:COLL85144

APPROVED: *Samuel Coleman*  
DATE: 3/5/2021

**DOCUMENT NOT CONSIDERED FINAL  
UNLESS ALL SIGNATURES COMPLETED**

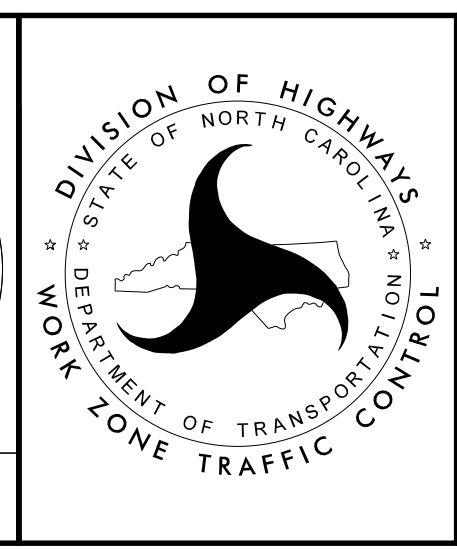

SIGNING DETAIL SHEET