


01/04/19
 G:\396782_Calixx-R-5014\N-5014\Traffic\Signing and Pavement Marking\CADD\Signing Layout Plans\R-5014_Sgn_SGN17.dgn
 User:COL85144

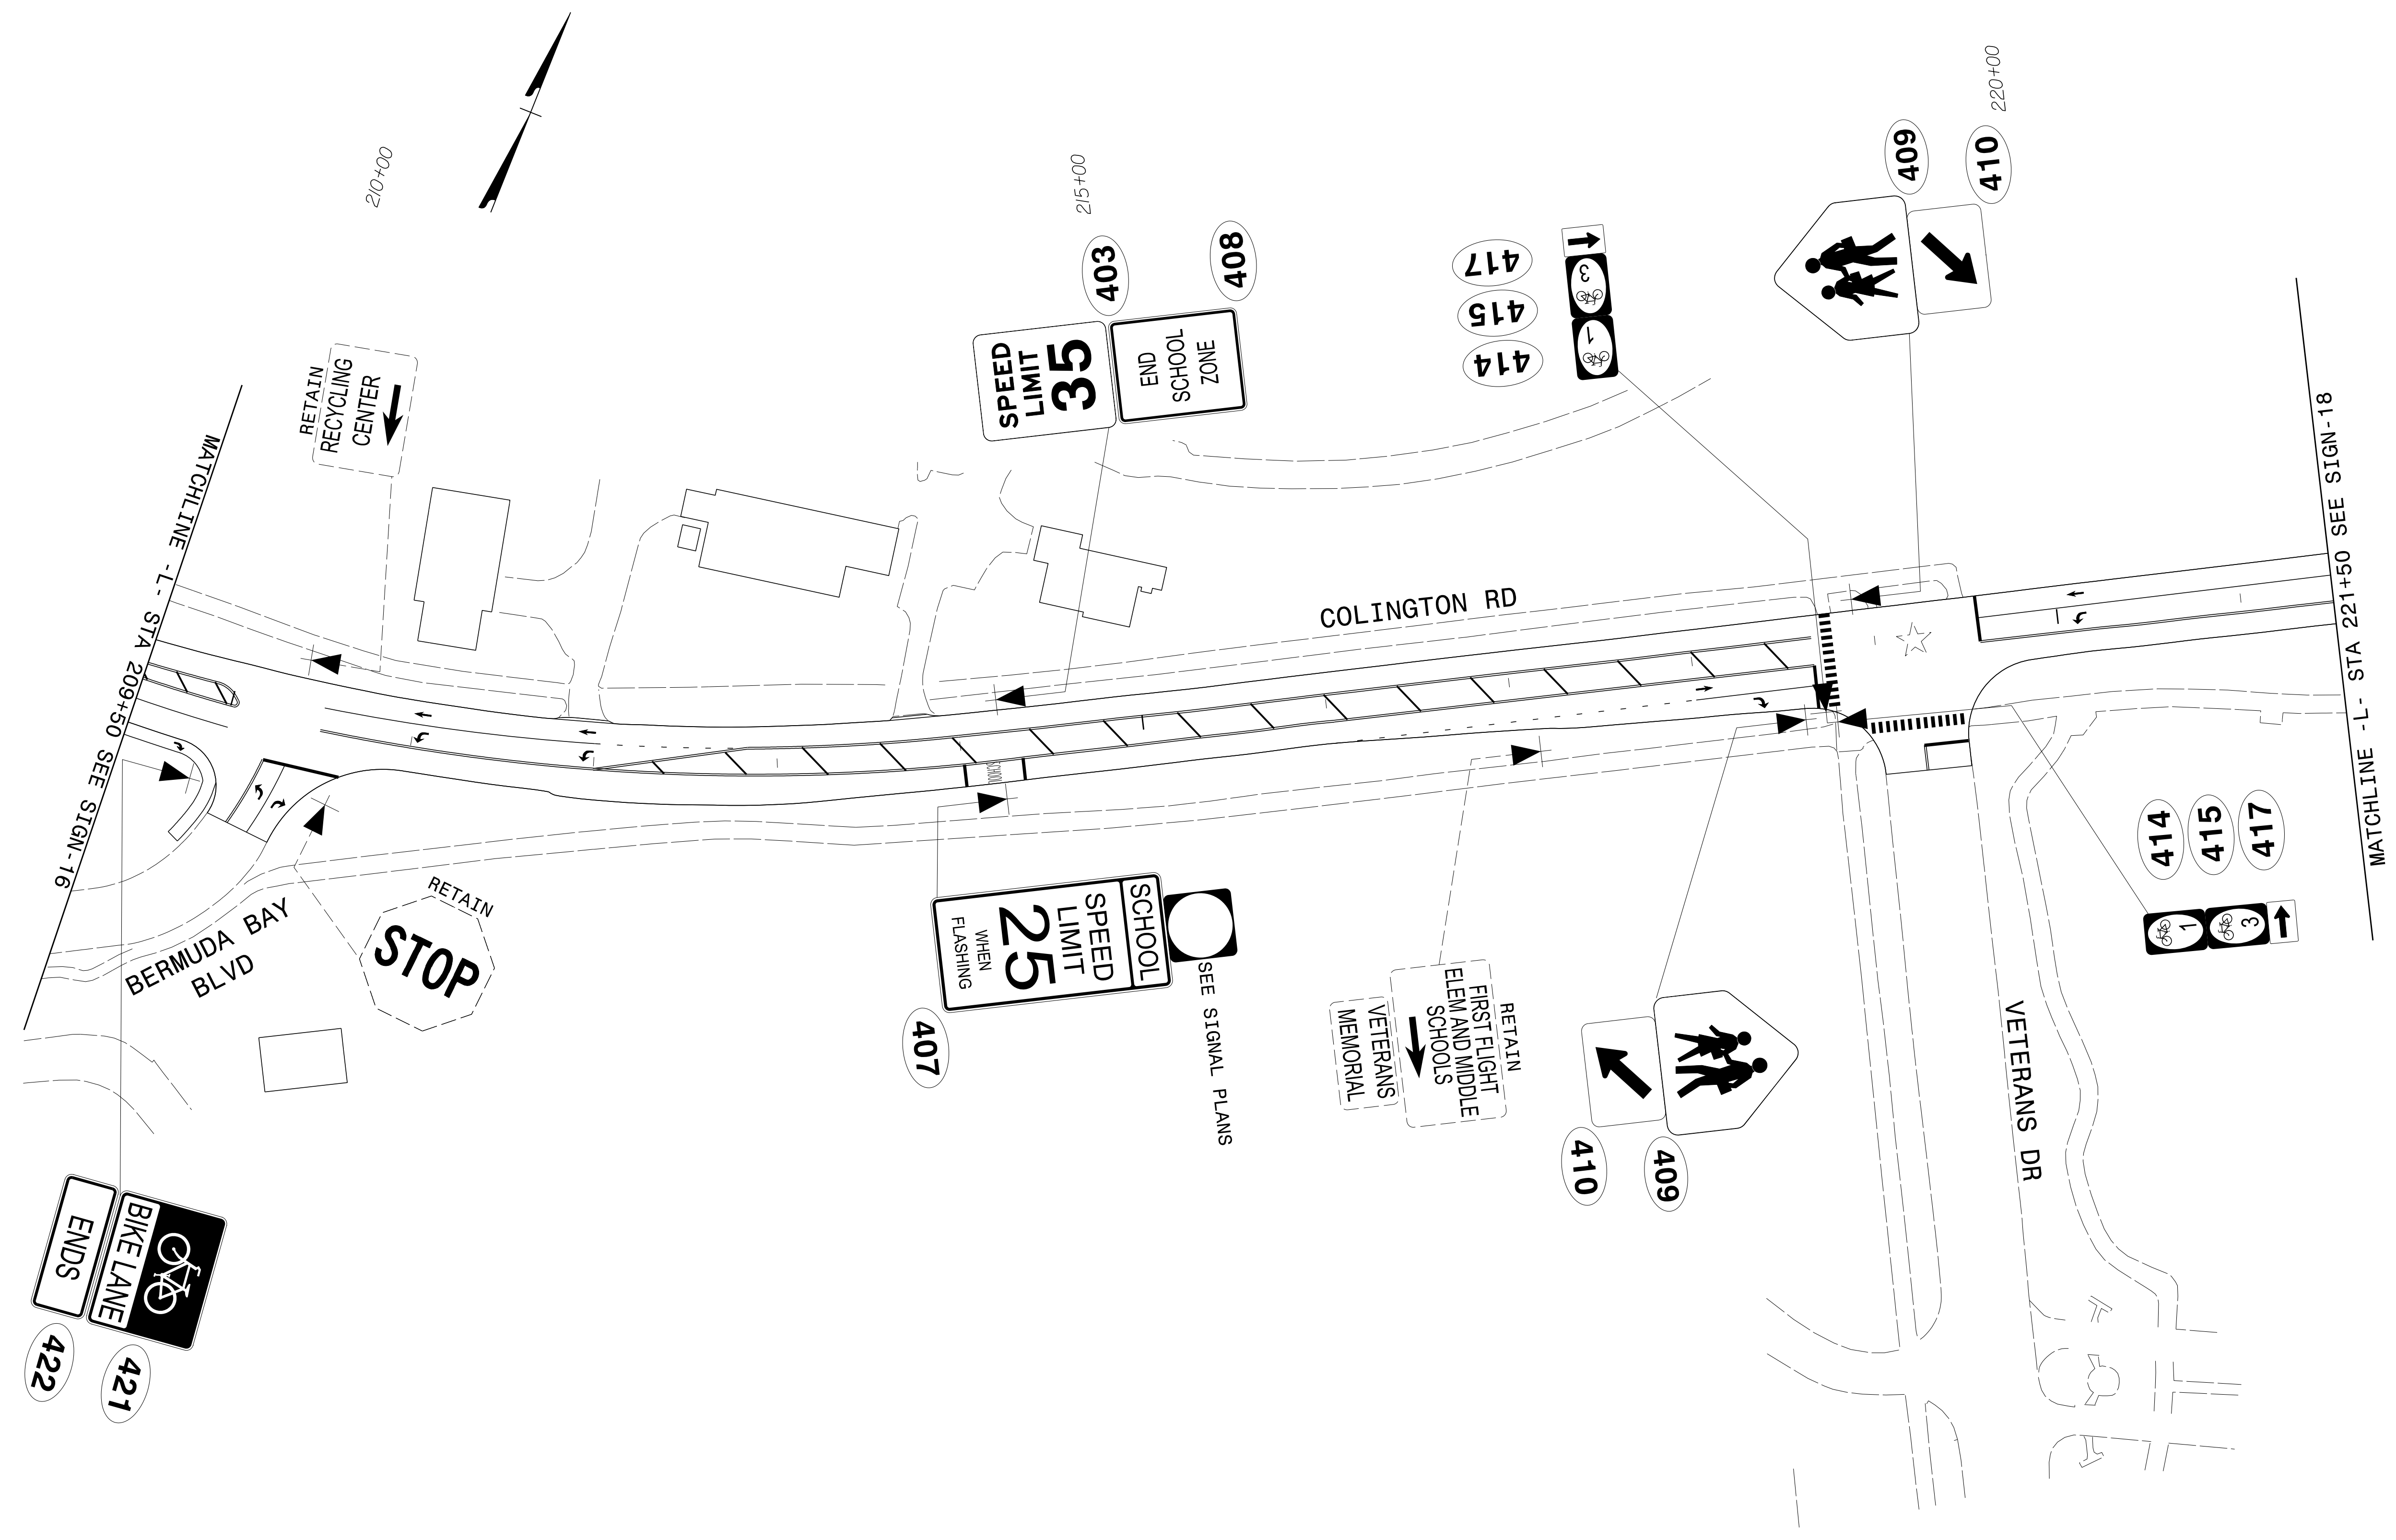


APPROVED: *Samuel D. Coleman*
 DATE: 1/4/2019

DocuSigned by:
 Samuel D. Coleman
 F30C814C54B3430...

NORTH CAROLINA PROFESSIONAL SEAL
 043765
 ENGINEER
 SAMUEL D. COLEMAN

DOCUMENT NOT CONSIDERED FINAL UNLESS ALL SIGNATURES COMPLETED

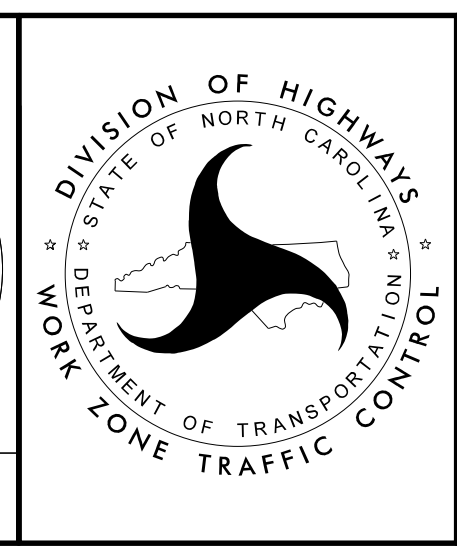

SIGNING DETAIL SHEET