


5/28/99

# -WL1-

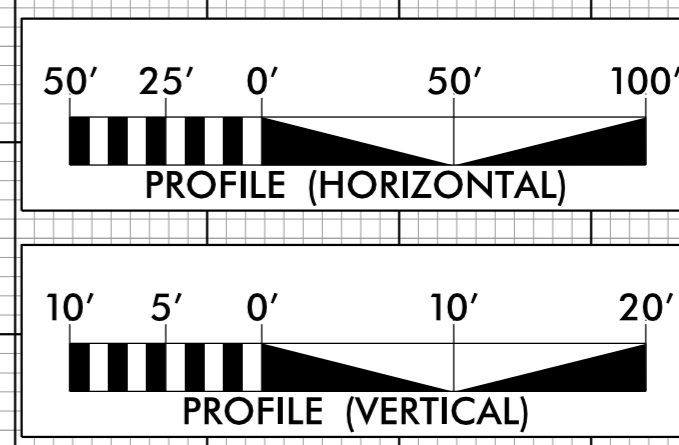

PROJECT REFERENCE NO. <b>R-5014</b>	SHEET NO. <b>UC-17</b>
DESIGNED BY: <b>DMD</b>	
DRAWN BY: <b>DMD/MNG</b>	
CHECKED BY: <b>JDB</b>	
APPROVED BY: <b>CMT</b>	
REVISED:	
NORTH CAROLINA DEPARTMENT OF TRANSPORTATION UTILITIES ENGINEERING SEC. PHONE: (919) 707-6690 FAX: (919) 250-4151	
UTILITY CONSTRUCTION PLANS ONLY	

## UTILITY CONSTRUCTION

DOCUMENT NOT CONSIDERED FINAL UNLESS ALL SIGNATURES COMPLETED

30


20

10

0

-10


-20

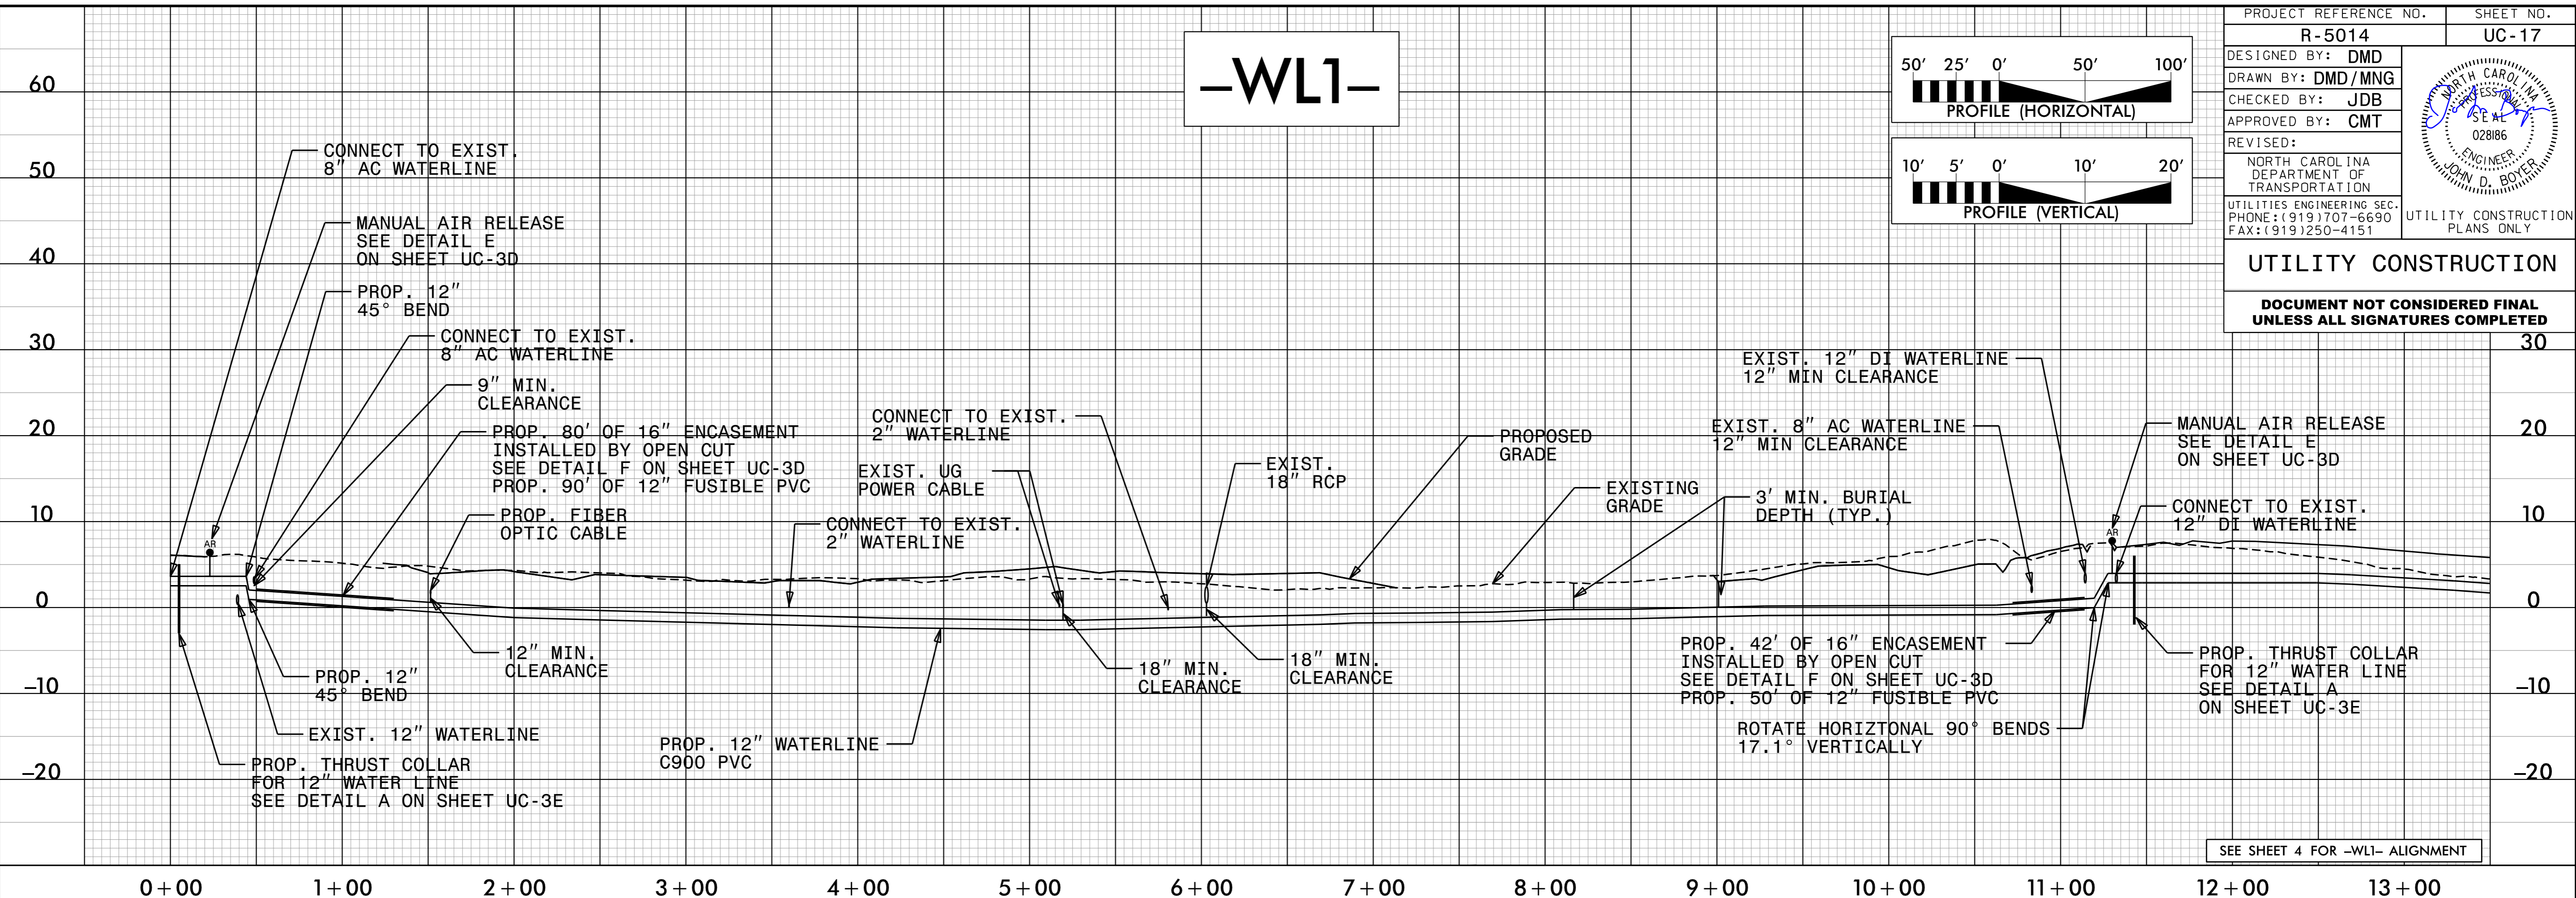

SEE SHEET 4 FOR -WL1- ALIGNMENT

# -WL1-

# -WL2-

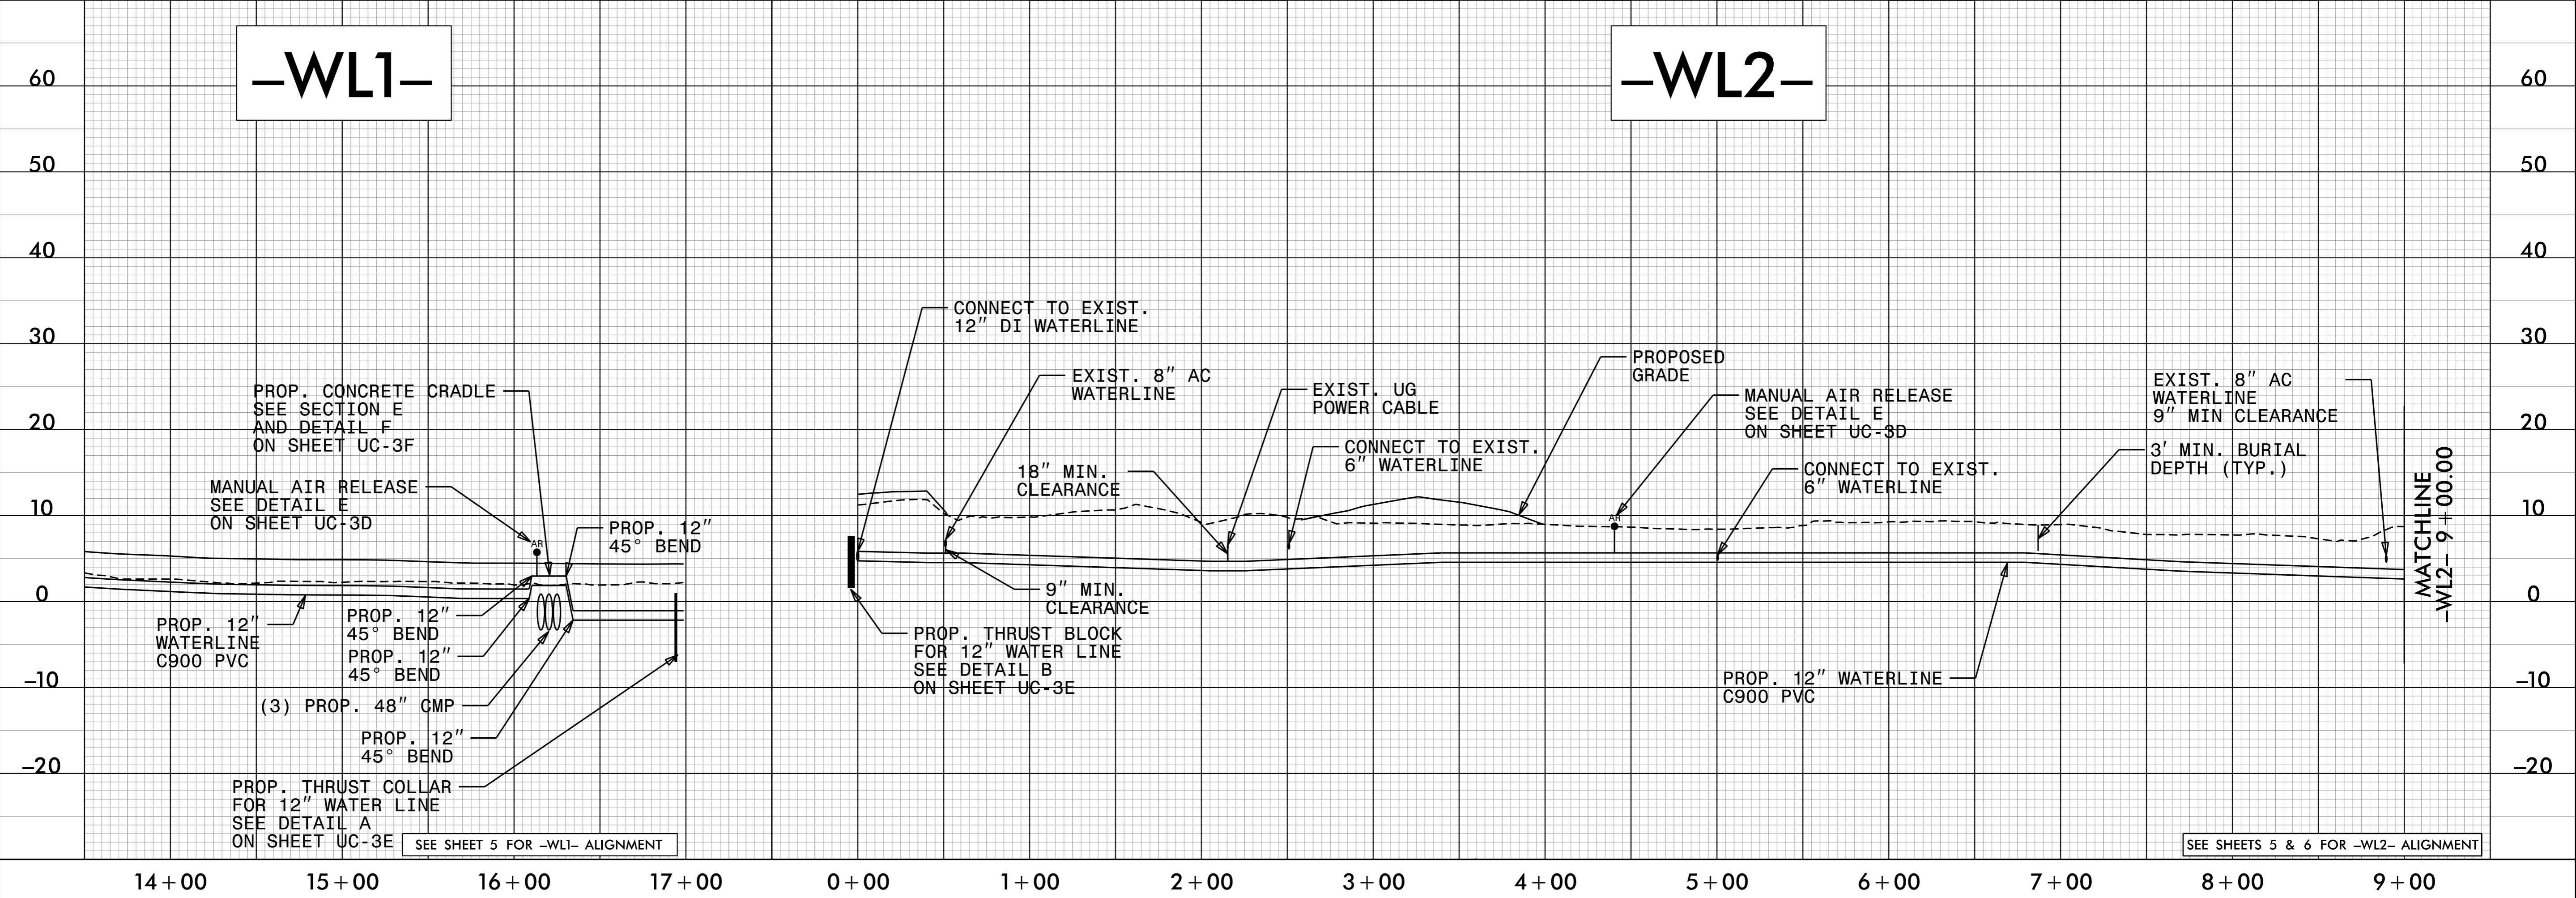

SEE SHEETS 5 & 6 FOR -WL2- ALIGNMENT

SYSTEM: R5014\_U\_UC17\_psh.dgn  
USER: GYANTWK