



5/28/99

# -WL5-

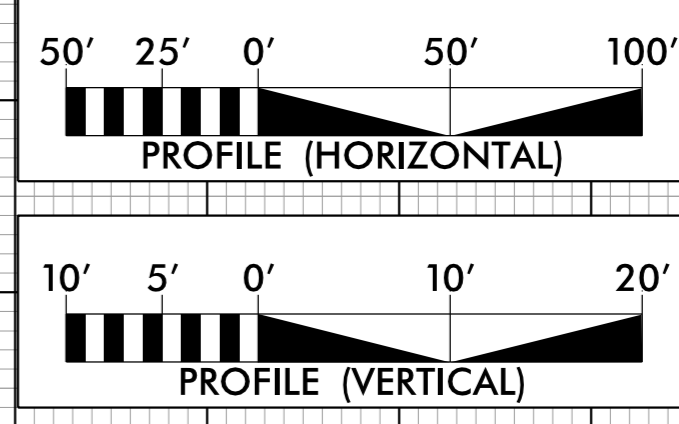


PROJECT REFERENCE NO.	SHEET NO.
R-5014	UC-22
DESIGNED BY: DMD	
DRAWN BY: DMD/MNG	
CHECKED BY: JDB	
APPROVED BY: CMT	
REVISED:	
NORTH CAROLINA DEPARTMENT OF TRANSPORTATION UTILITIES ENGINEERING SEC. PHONE: (919) 707-6690 FAX: (919) 250-4151	
UTILITY CONSTRUCTION PLANS ONLY	
<b>UTILITY CONSTRUCTION</b>	
<b>DOCUMENT NOT CONSIDERED FINAL UNLESS ALL SIGNATURES COMPLETED</b>	

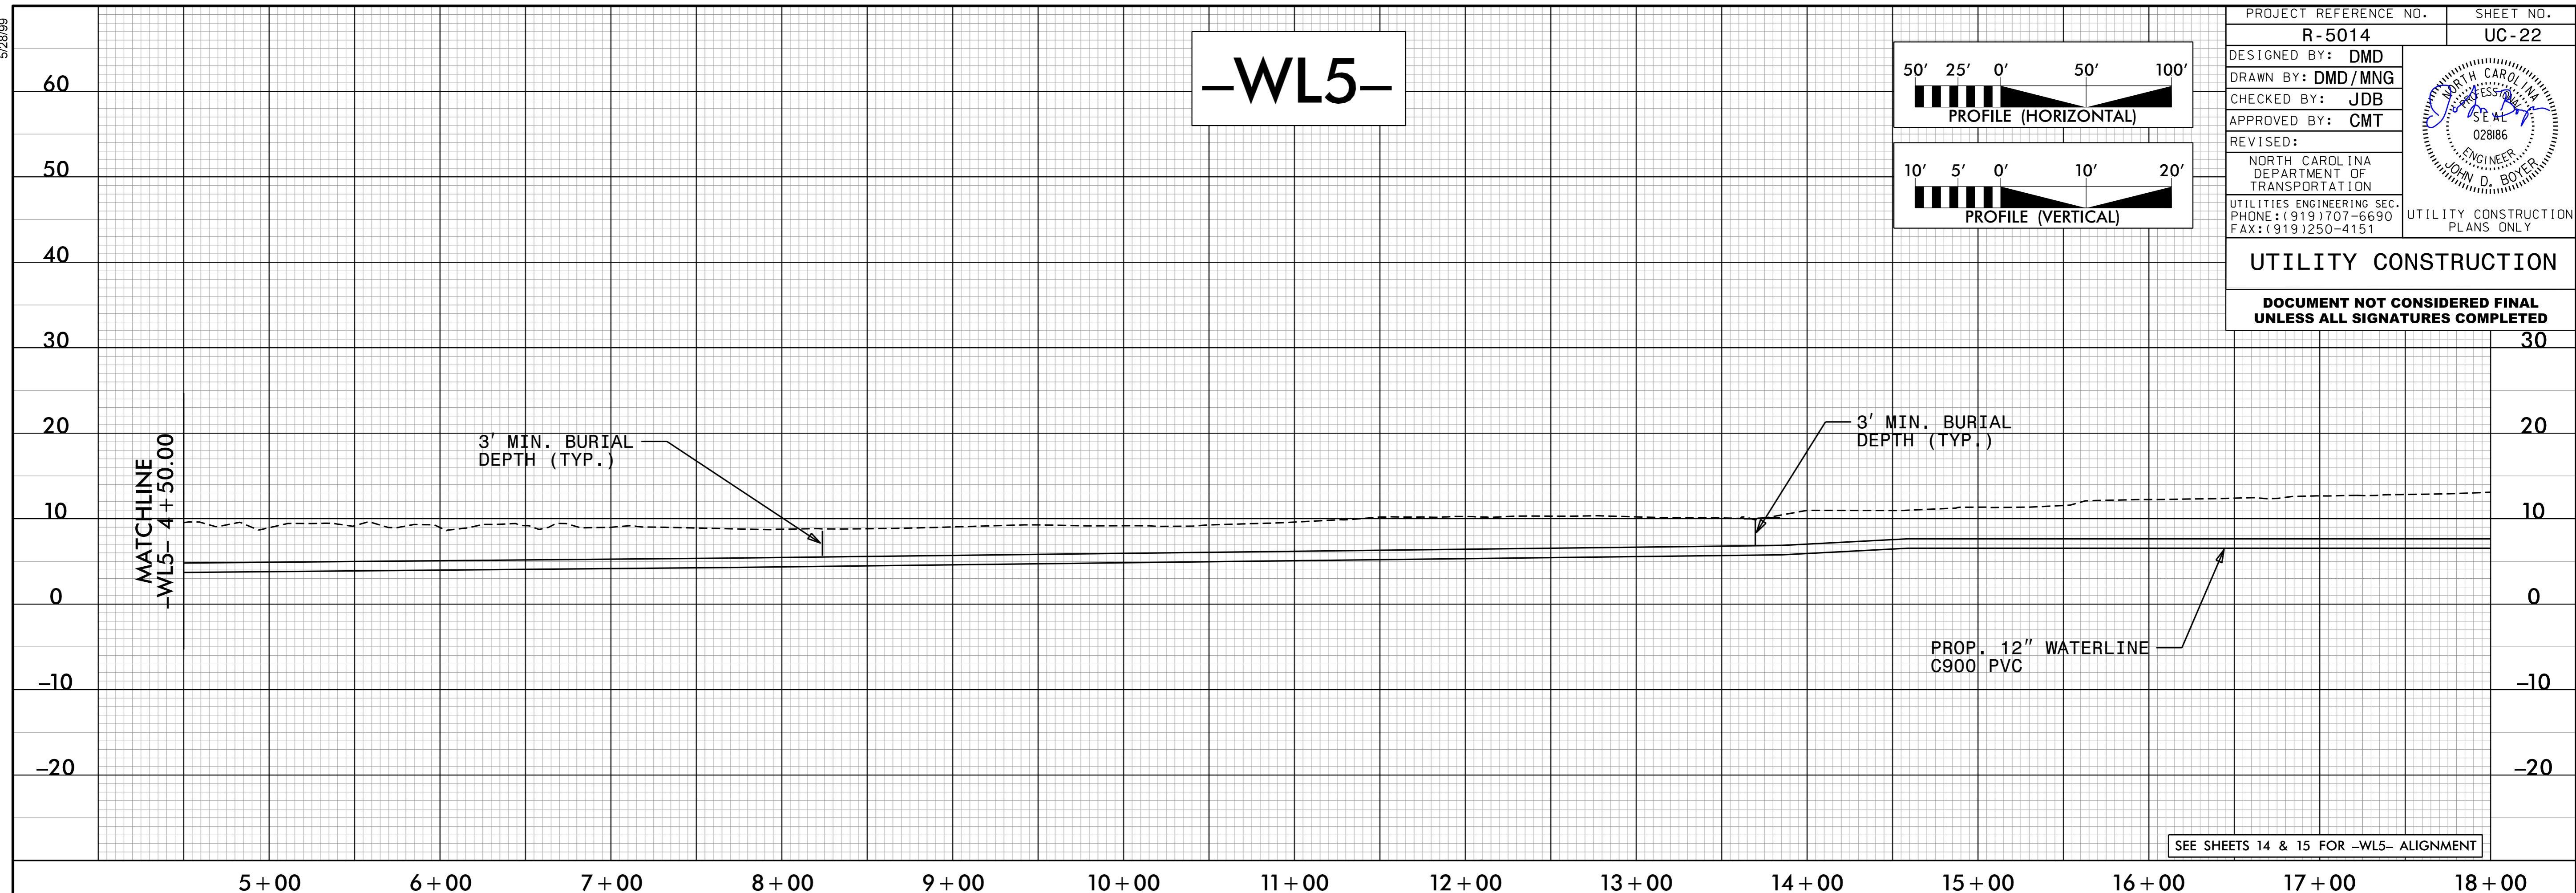

SEE SHEETS 14 & 15 FOR -WL5- ALIGNMENT

# -WL5-

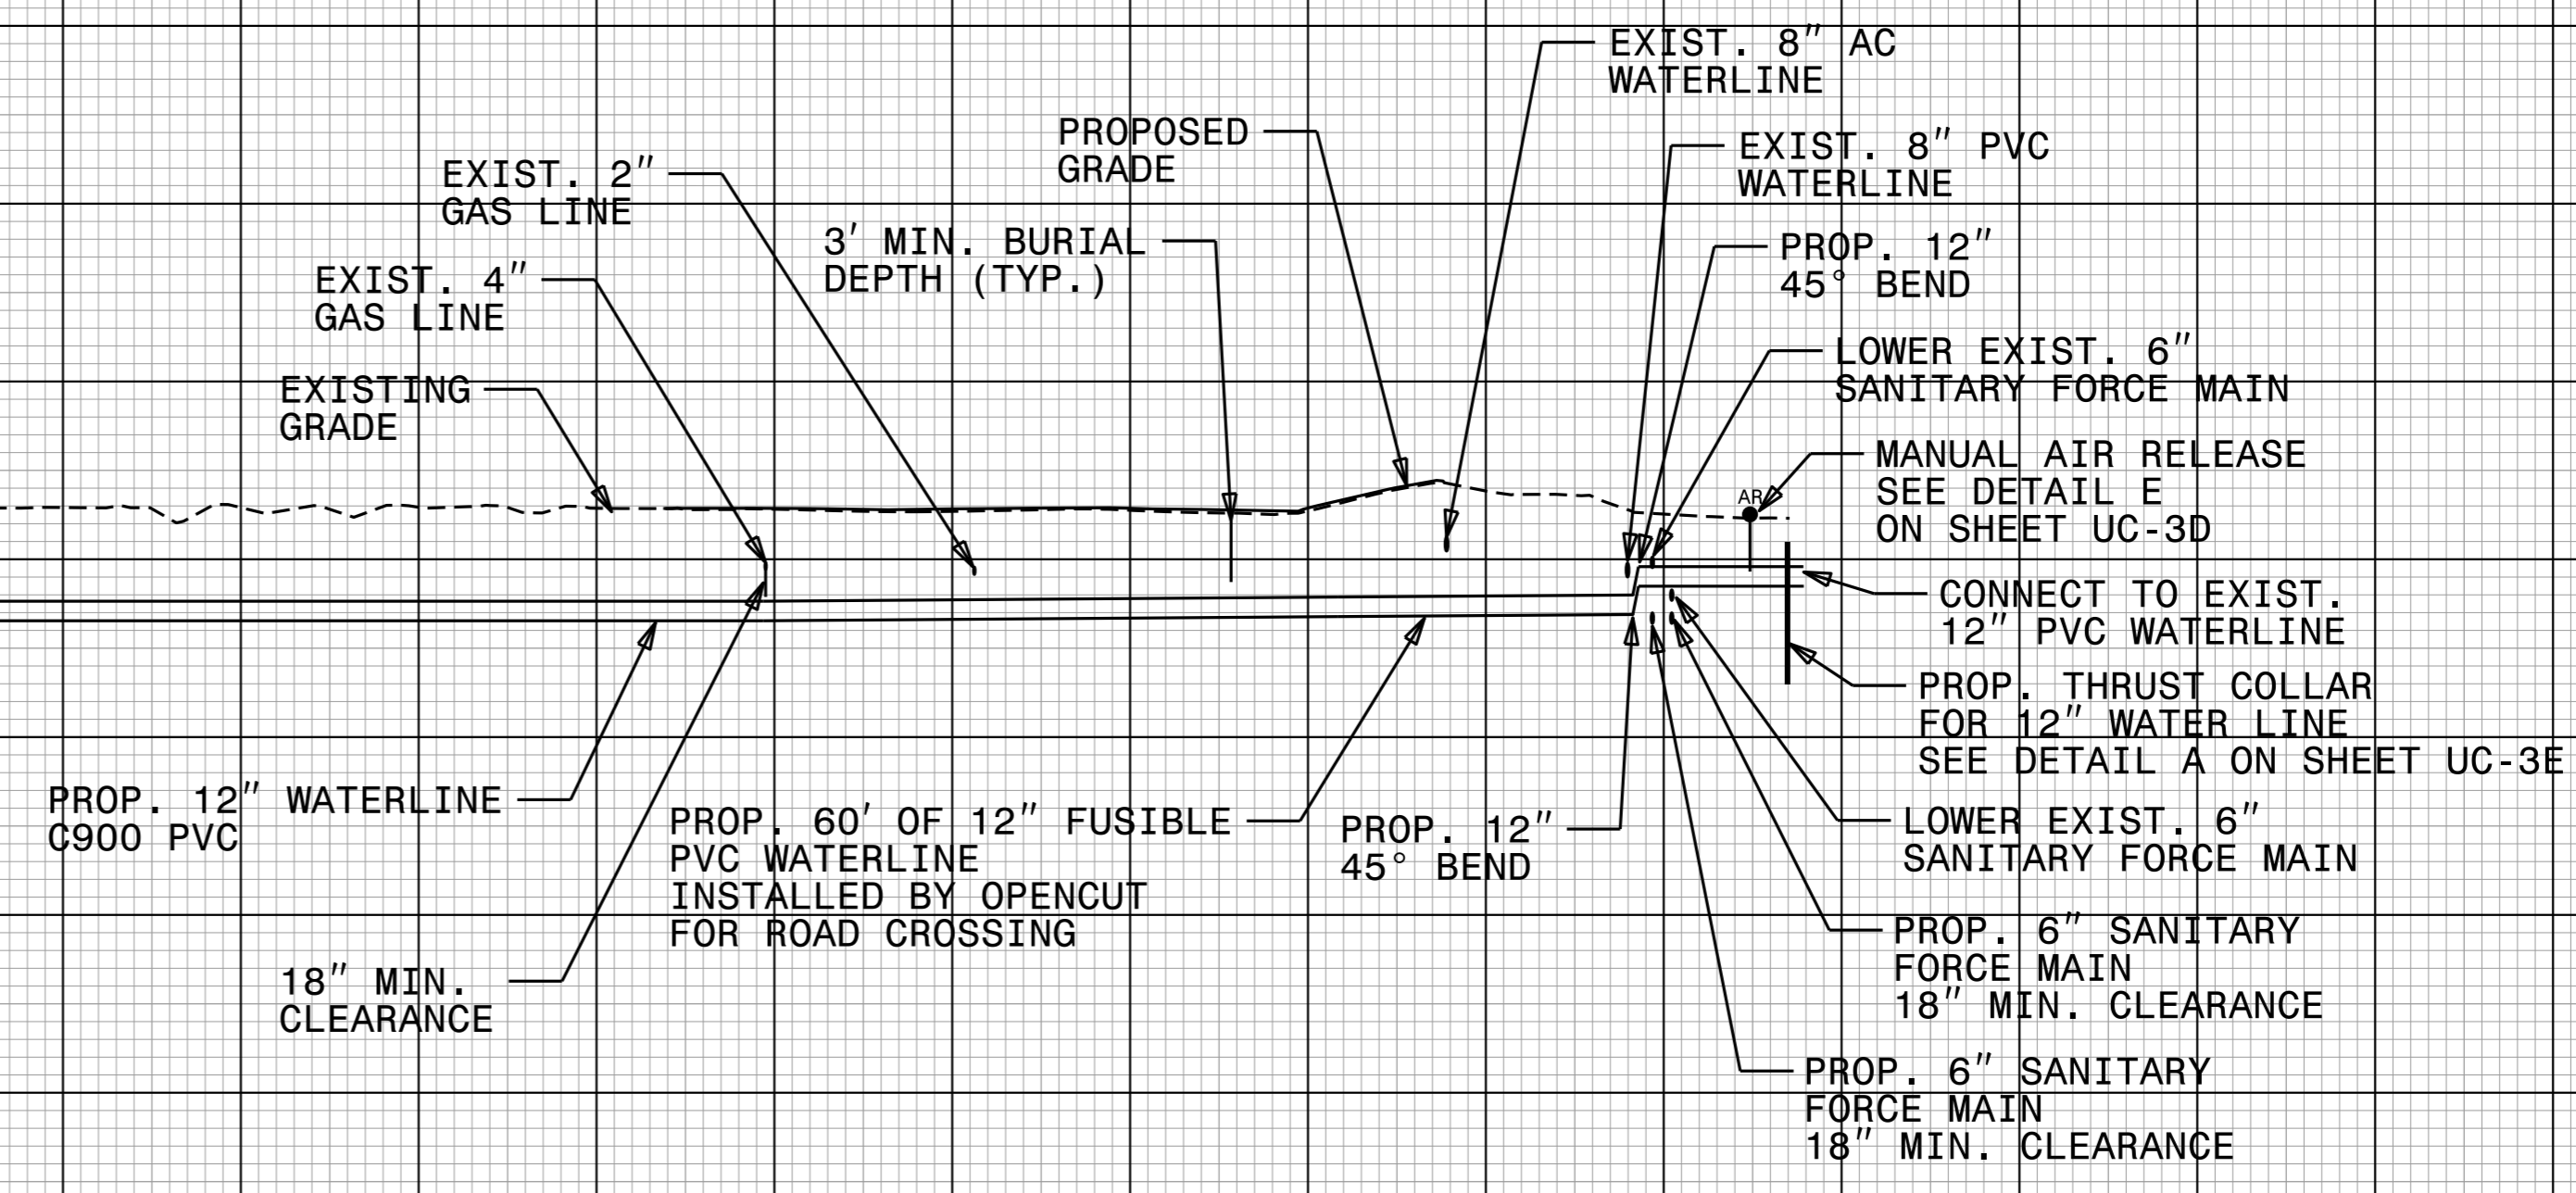

SEE SHEETS 15 & 16 FOR -WL5- ALIGNMENT

SYSTEMS USER: C:\ANIMAT