


9/13/2021 3:57:25 PM \\local\WSE\Projects\NC\CorpldServer\Engineer\JOBS\6659\82R-5014\Utilities\Coordination\lib0\R5014...ut_rdy\08_uc04_psh.vdgn

Weston & Sampson
WSE of North Carolina, PC
698 East Chatham Street
Phone: 919.297.0220

NC License: C-4847
Cary, NC 27511
Fax: 919.297.0221

PROJECT REFERENCE NO. R-5014 SHEET NO. UO-4

UTILITIES BY OTHERS

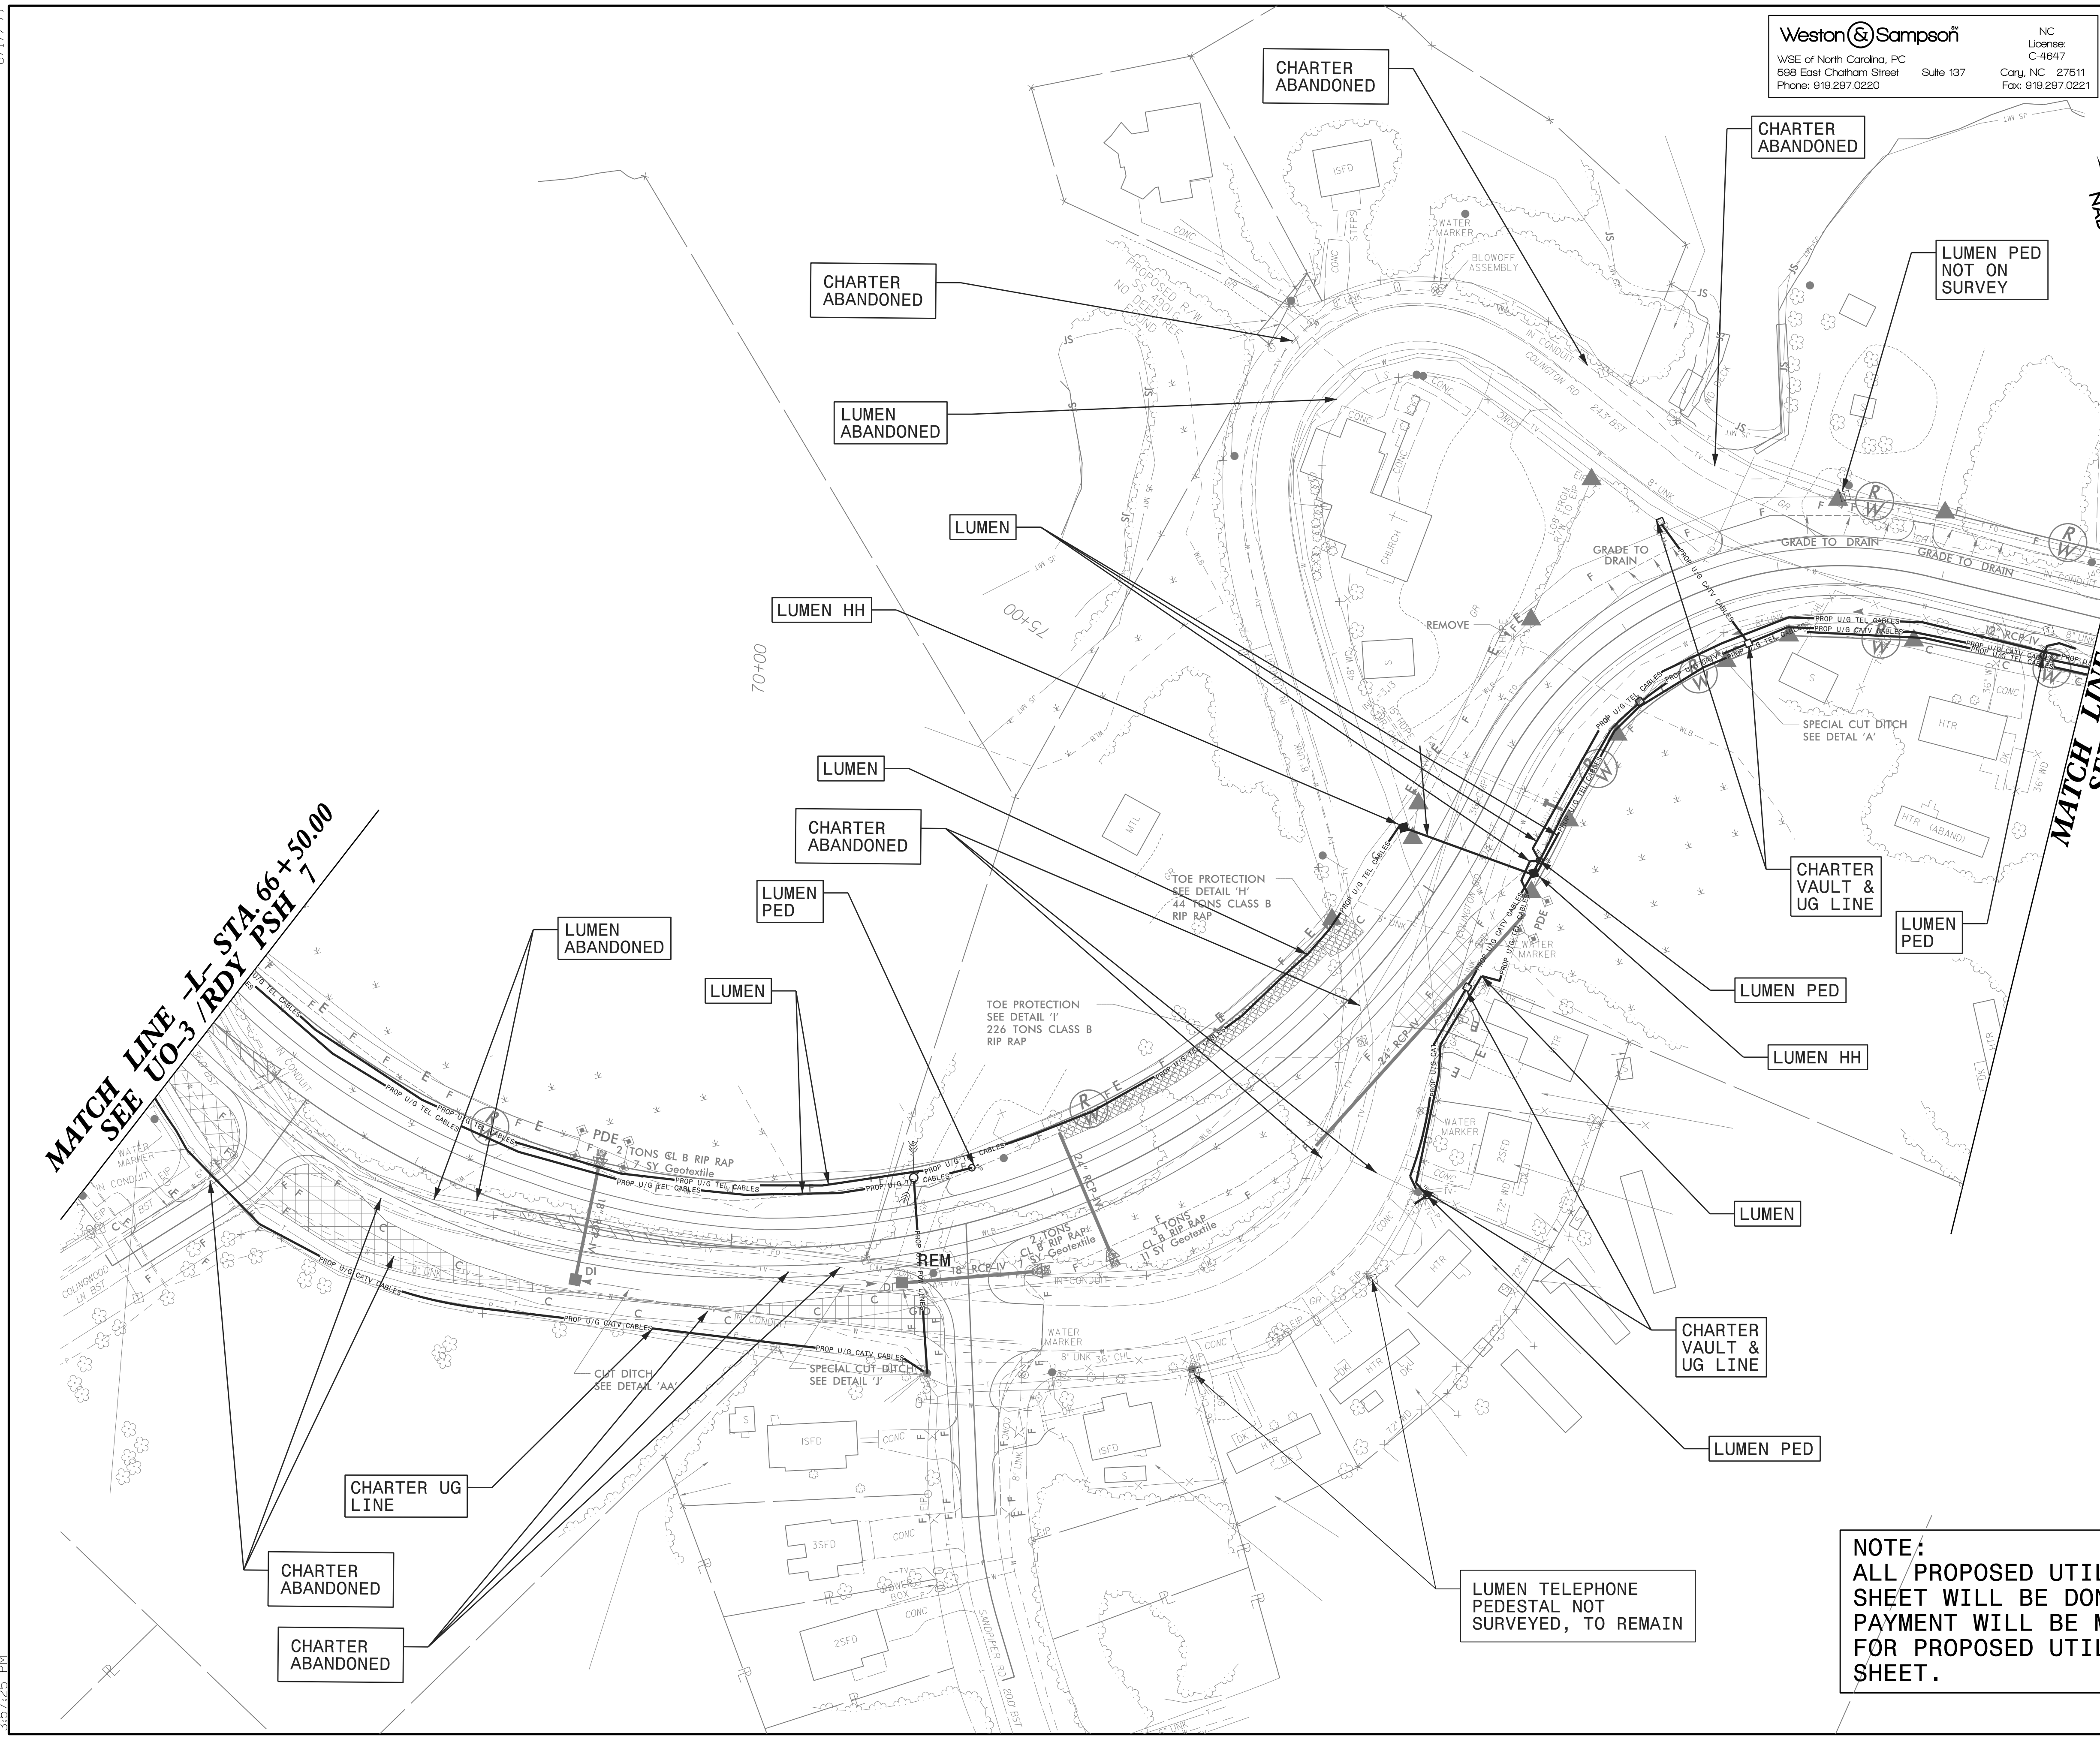

**MATCH LINE -L- STA. 66+50.00
SEE UO-3 /RDY PSH 7**

**MATCH LINE -L- STA. 80+00.00
SEE UO-5 /RDY PSH 9**

NAD 83 N.A. 2011

CHARTER UG LINE
CHARTER ABANDONED
CHARTER ABANDONED

CHARTER ABANDONED

LUMEN ABANDONED

LUMEN

LUMEN HH

LUMEN

CHARTER ABANDONED

LUMEN PED

LUMEN ABANDONED

LUMEN

TOE PROTECTION
SEE DETAIL 'I'
226 TONS CLASS B
RIP RAP

REM

SPECIAL CUT-DITCH
SEE DETAIL 'J'

ISFD

ISFD

ISFD

CHARTER ABANDONED

CHARTER ABANDONED

LUMEN PED
NOT ON
SURVEY

CHARTER VAULT &
UG LINE

LUMEN PED

LUMEN PED

LUMEN HH

LUMEN

CHARTER VAULT &
UG LINE

LUMEN PED

LUMEN TELEPHONE
PEDESTAL NOT
SURVEYED, TO REMAIN

**NOTE:
ALL PROPOSED UTILITY WORK SHOWN ON THIS SHEET WILL BE DONE BY OTHERS. NO PAYMENT WILL BE MADE TO THE CONTRACTOR FOR PROPOSED UTILITY WORK SHOWN ON THIS SHEET.**