


9/13/2021 10:03:10 AM
C:\Users\joc\OneDrive\Documents\Projects\NC\CarrollServer\Engineer\Jobs\6659\082\R-5014\Utilities\Coordination\U0\R5014_ut_rdy12_uc08_psh.dgn
8/17/99

Weston & Sampson
WSE of North Carolina, PC
568 East Chatham Street Suite 137
Phone: 919.297.0220

NC
License:
C-4647
Cary, NC 27511
Fax: 919.297.0221

PROJECT REFERENCE NO.	SHEET NO.
R-5014	UO-8

UTILITIES BY OTHERS

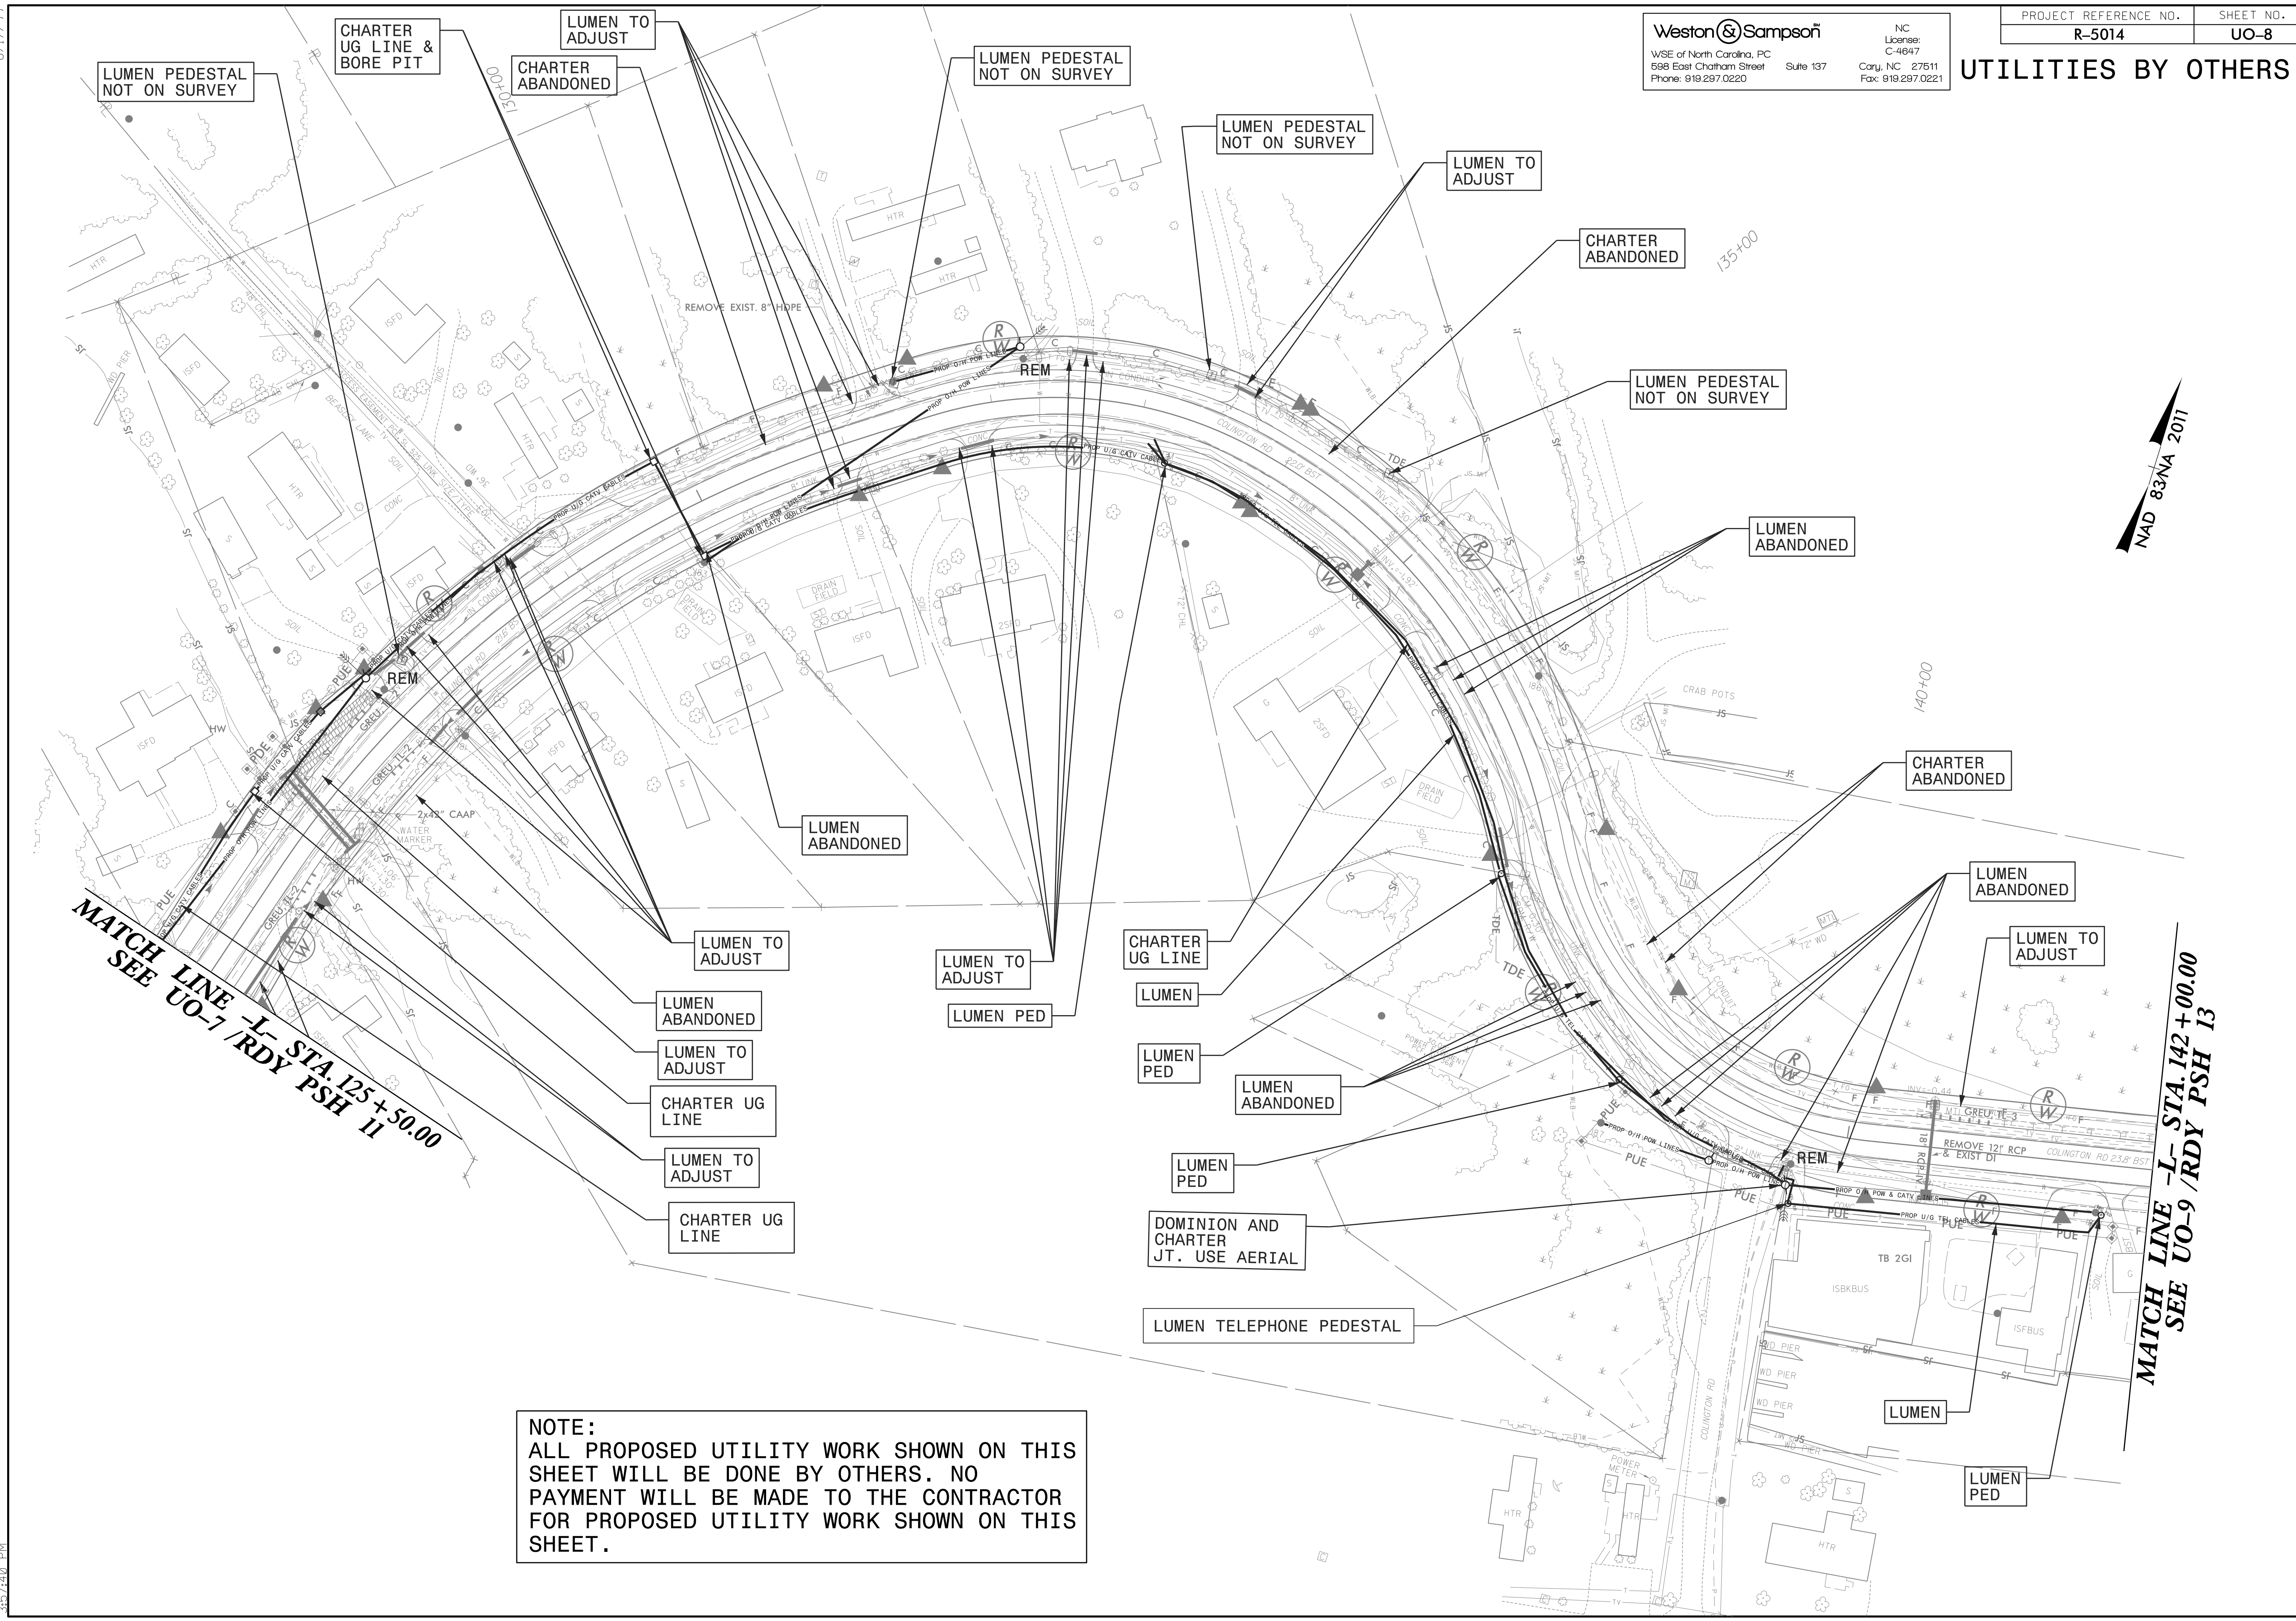

NOTE:
ALL PROPOSED UTILITY WORK SHOWN ON THIS SHEET WILL BE DONE BY OTHERS. NO PAYMENT WILL BE MADE TO THE CONTRACTOR FOR PROPOSED UTILITY WORK SHOWN ON THIS SHEET.

**MATCH LINE -L- STA. 125+50.00
SEE UO-7 /RDY PSH 11**

**MATCH LINE -L- STA. 142+00.00
SEE UO-9 /RDY PSH 13**