
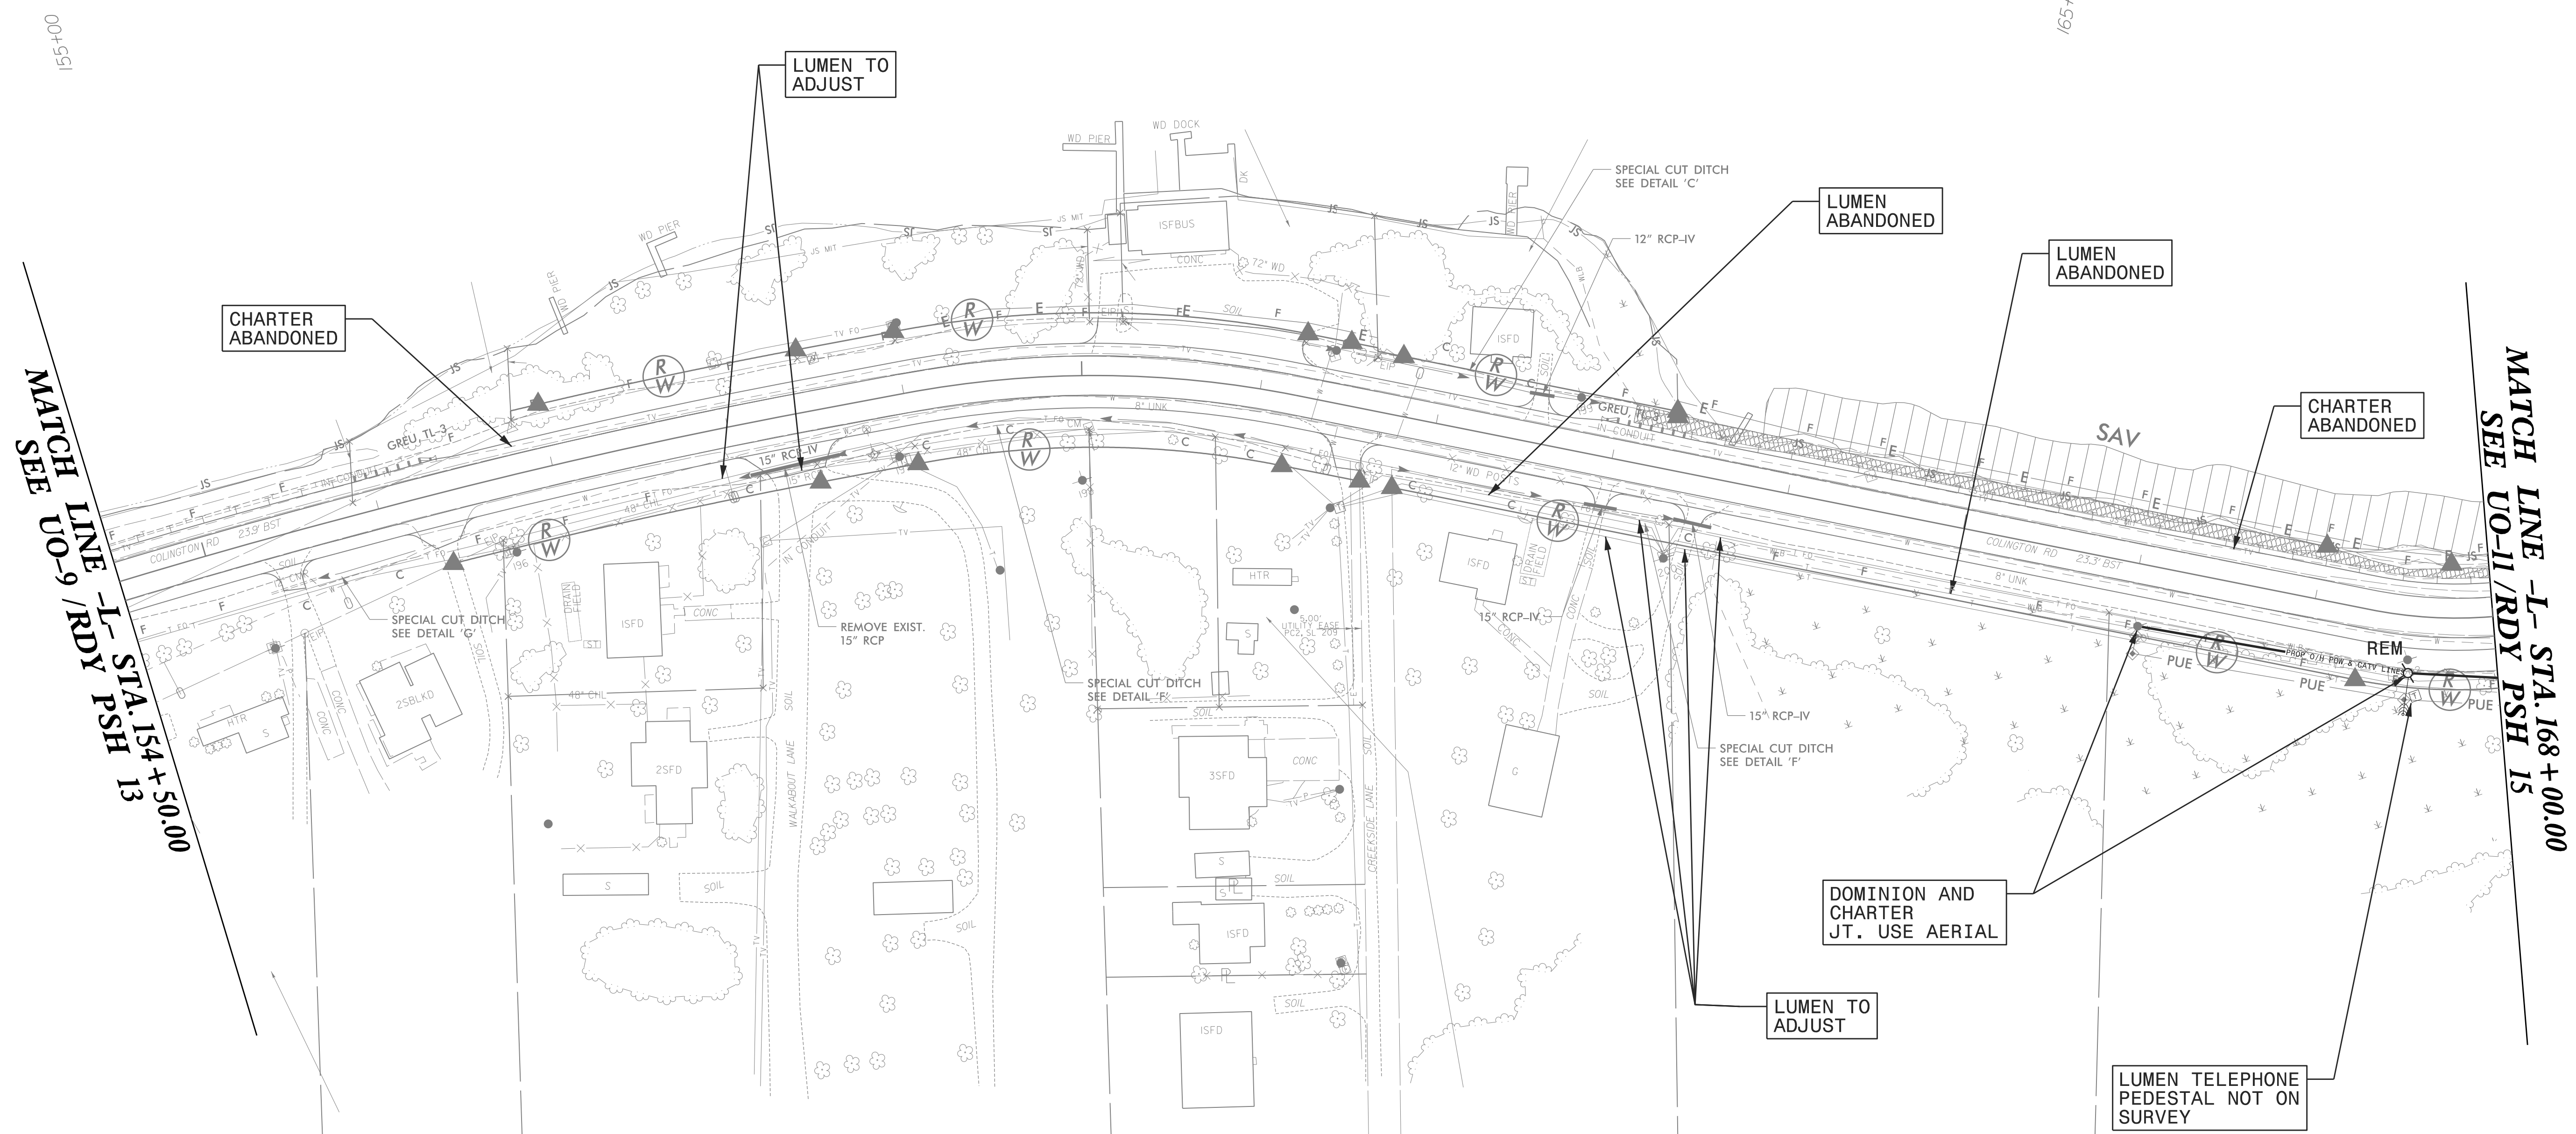


Weston & Sampson  
 WSE of North Carolina, PC  
 598 East Chatham Street  
 Phone: 919.297.0220

NC License: C-4647  
 Suite 137  
 Cary, NC 27511  
 Fax: 919.297.0221

### UTILITIES BY OTHERS

**NOTE:**  
 ALL PROPOSED UTILITY WORK SHOWN ON THIS SHEET WILL BE DONE BY OTHERS. NO PAYMENT WILL BE MADE TO THE CONTRACTOR FOR PROPOSED UTILITY WORK SHOWN ON THIS SHEET.

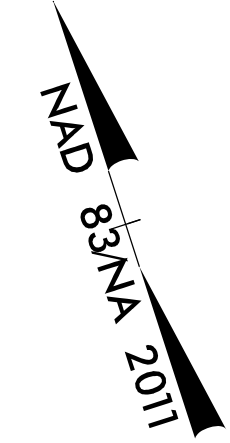

MATCH LINE -L- STA. 154+50.00  
 SEE UO-9/RDY PSH 13

MATCH LINE -L- STA. 168+00.00  
 SEE UO-11/RDY PSH 15

8/17/99  
 9/13/2021  
 \\wse\projects\nc\corg\oldserver\engineer\jobs\0659\082\R-5014\utilities\Coordination\ub0\R5014...rt\_rduj4\_ucl10\_psh.dgn  
 3:57:48 PM