


5/28/99

-WL3-

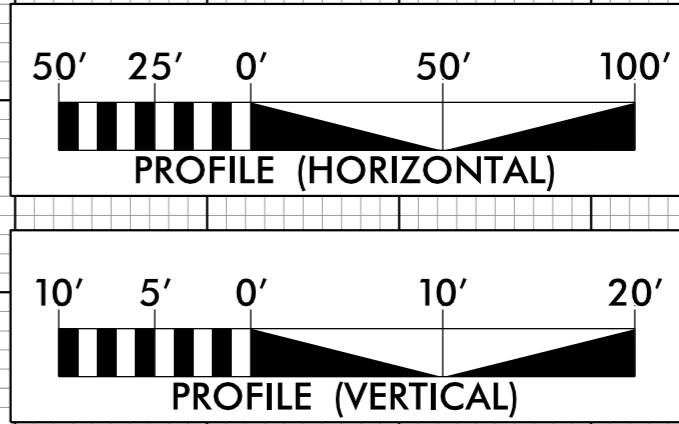


PROJECT REFERENCE NO. R-5014	SHEET NO. UC-20
DESIGNED BY: DMD	
DRAWN BY: DMD/MNG	
CHECKED BY: JDB	
APPROVED BY: CMT	
REVISED:	
NORTH CAROLINA DEPARTMENT OF TRANSPORTATION UTILITIES ENGINEERING SEC. PHONE: (919) 707-6690 FAX: (919) 250-4151	
UTILITY CONSTRUCTION PLANS ONLY	

UTILITY CONSTRUCTION

DOCUMENT NOT CONSIDERED FINAL UNLESS ALL SIGNATURES COMPLETED


30

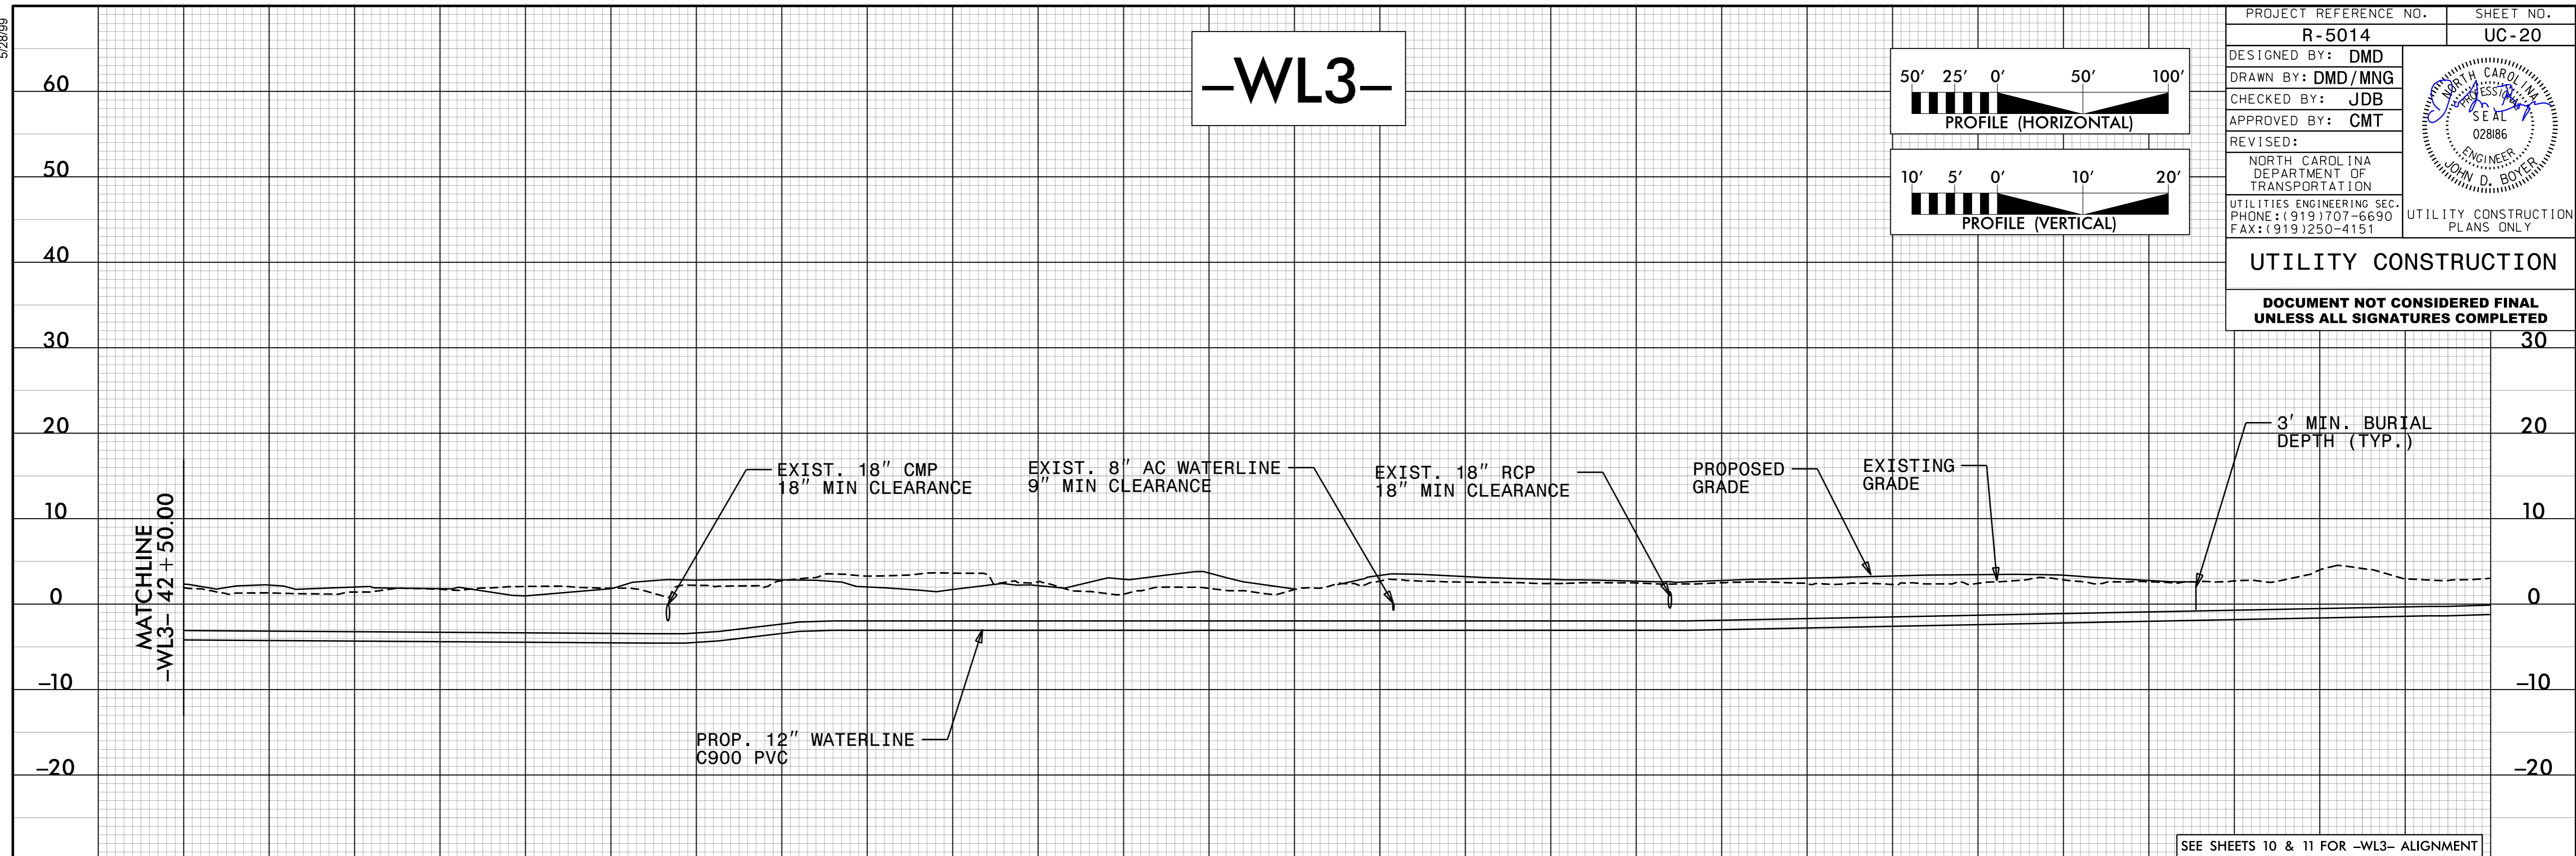

43+00 44+00 45+00 46+00 47+00 48+00 49+00 50+00 51+00 52+00 53+00 54+00 55+00 56+00

-WL3-

-WL4-

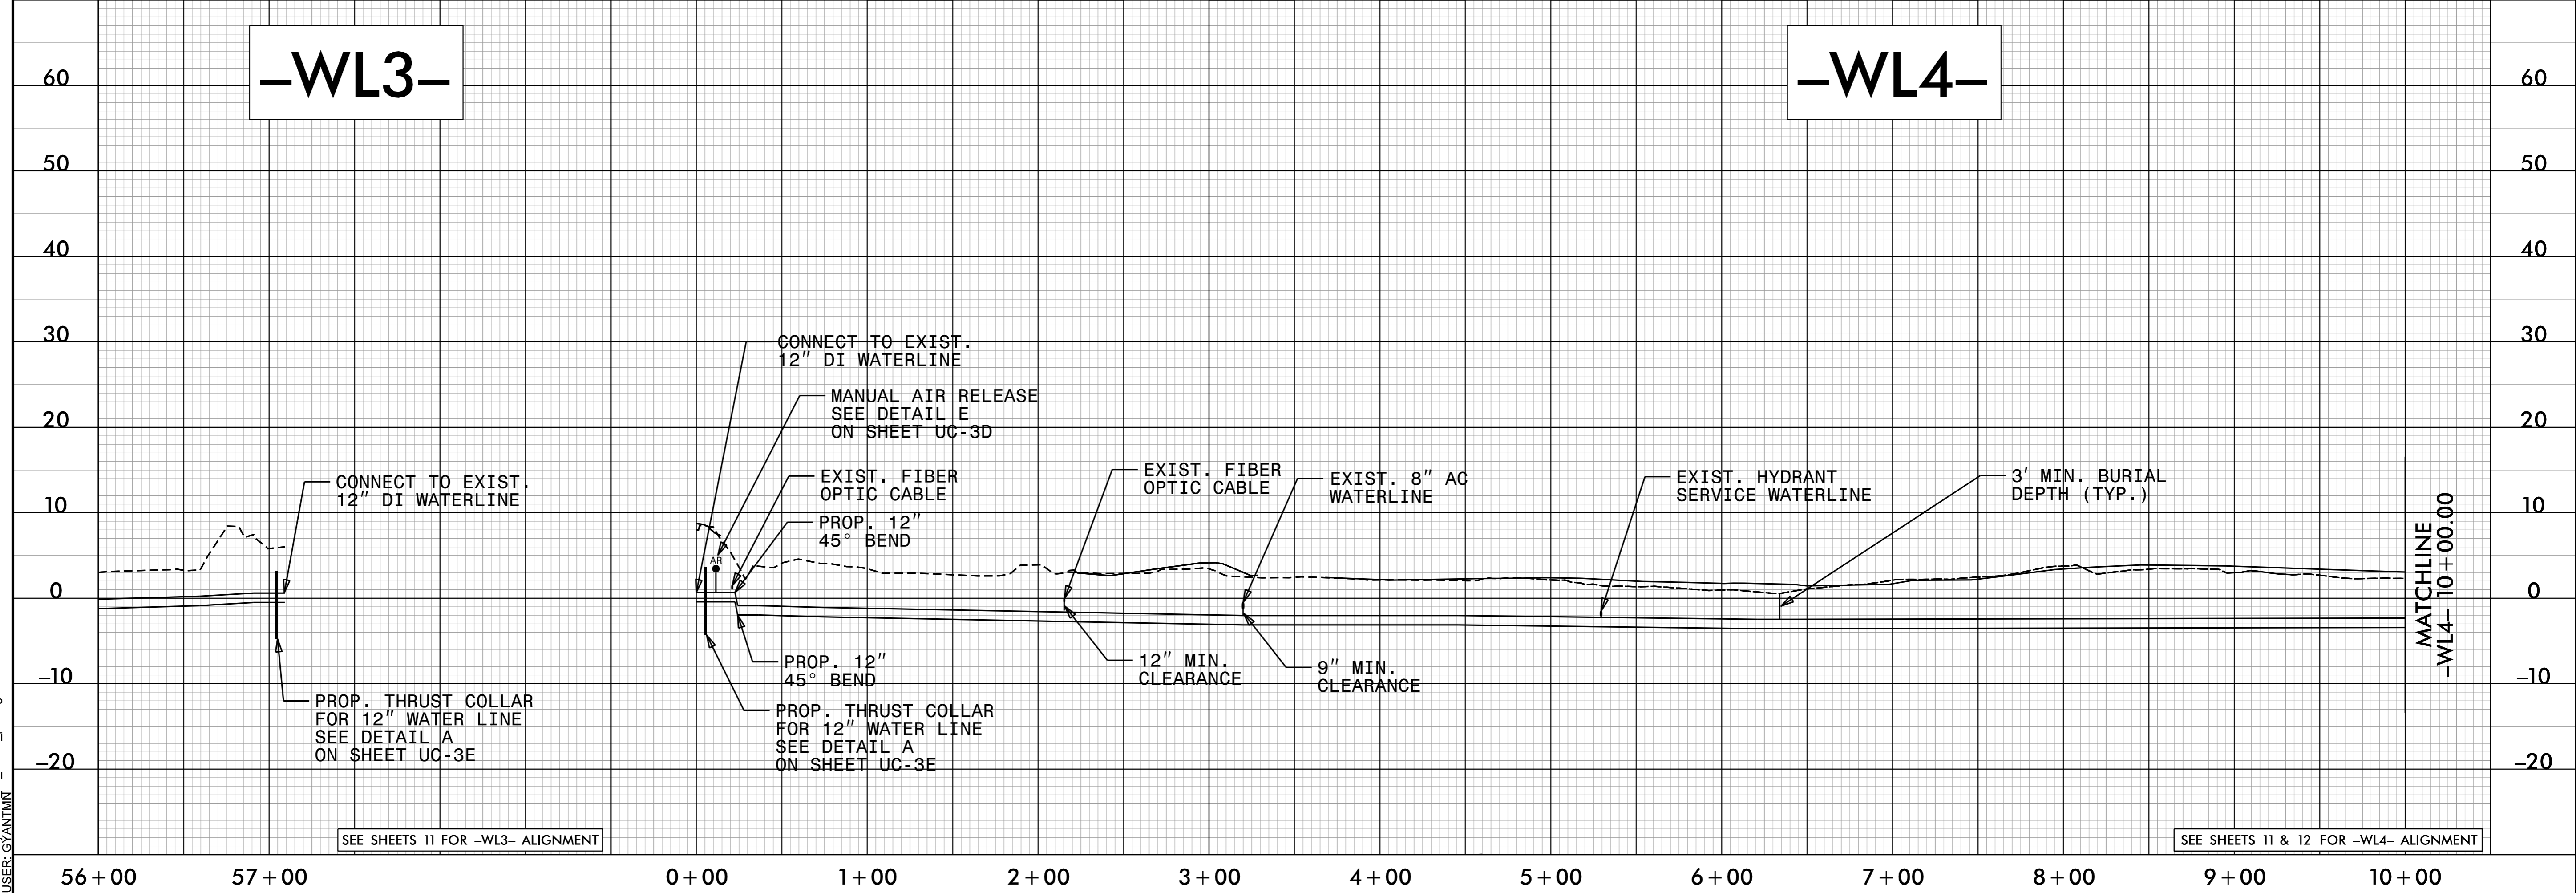


56+00 57+00 0+00 1+00 2+00 3+00 4+00 5+00 6+00 7+00 8+00 9+00 10+00

SYSTEM: R5014.UC20.pst.dgn USER: GYANT/M

5/28/99

-WL4-

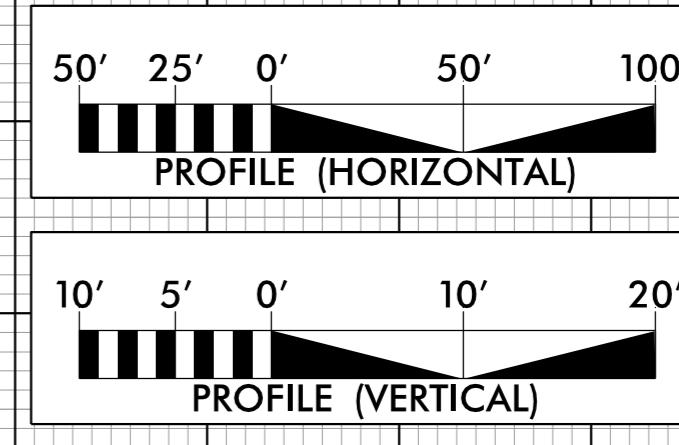

PROJECT REFERENCE NO. R-5014	SHEET NO. UC-21
DESIGNED BY: DMD	
DRAWN BY: DMD/MNG	
CHECKED BY: JDB	
APPROVED BY: CMT	
REVISED:	
NORTH CAROLINA DEPARTMENT OF TRANSPORTATION UTILITIES ENGINEERING SEC. PHONE: (919) 707-6690 FAX: (919) 250-4151	
UTILITY CONSTRUCTION PLANS ONLY	

UTILITY CONSTRUCTION

DOCUMENT NOT CONSIDERED FINAL UNLESS ALL SIGNATURES COMPLETED

30


20

10

0

-10


-20

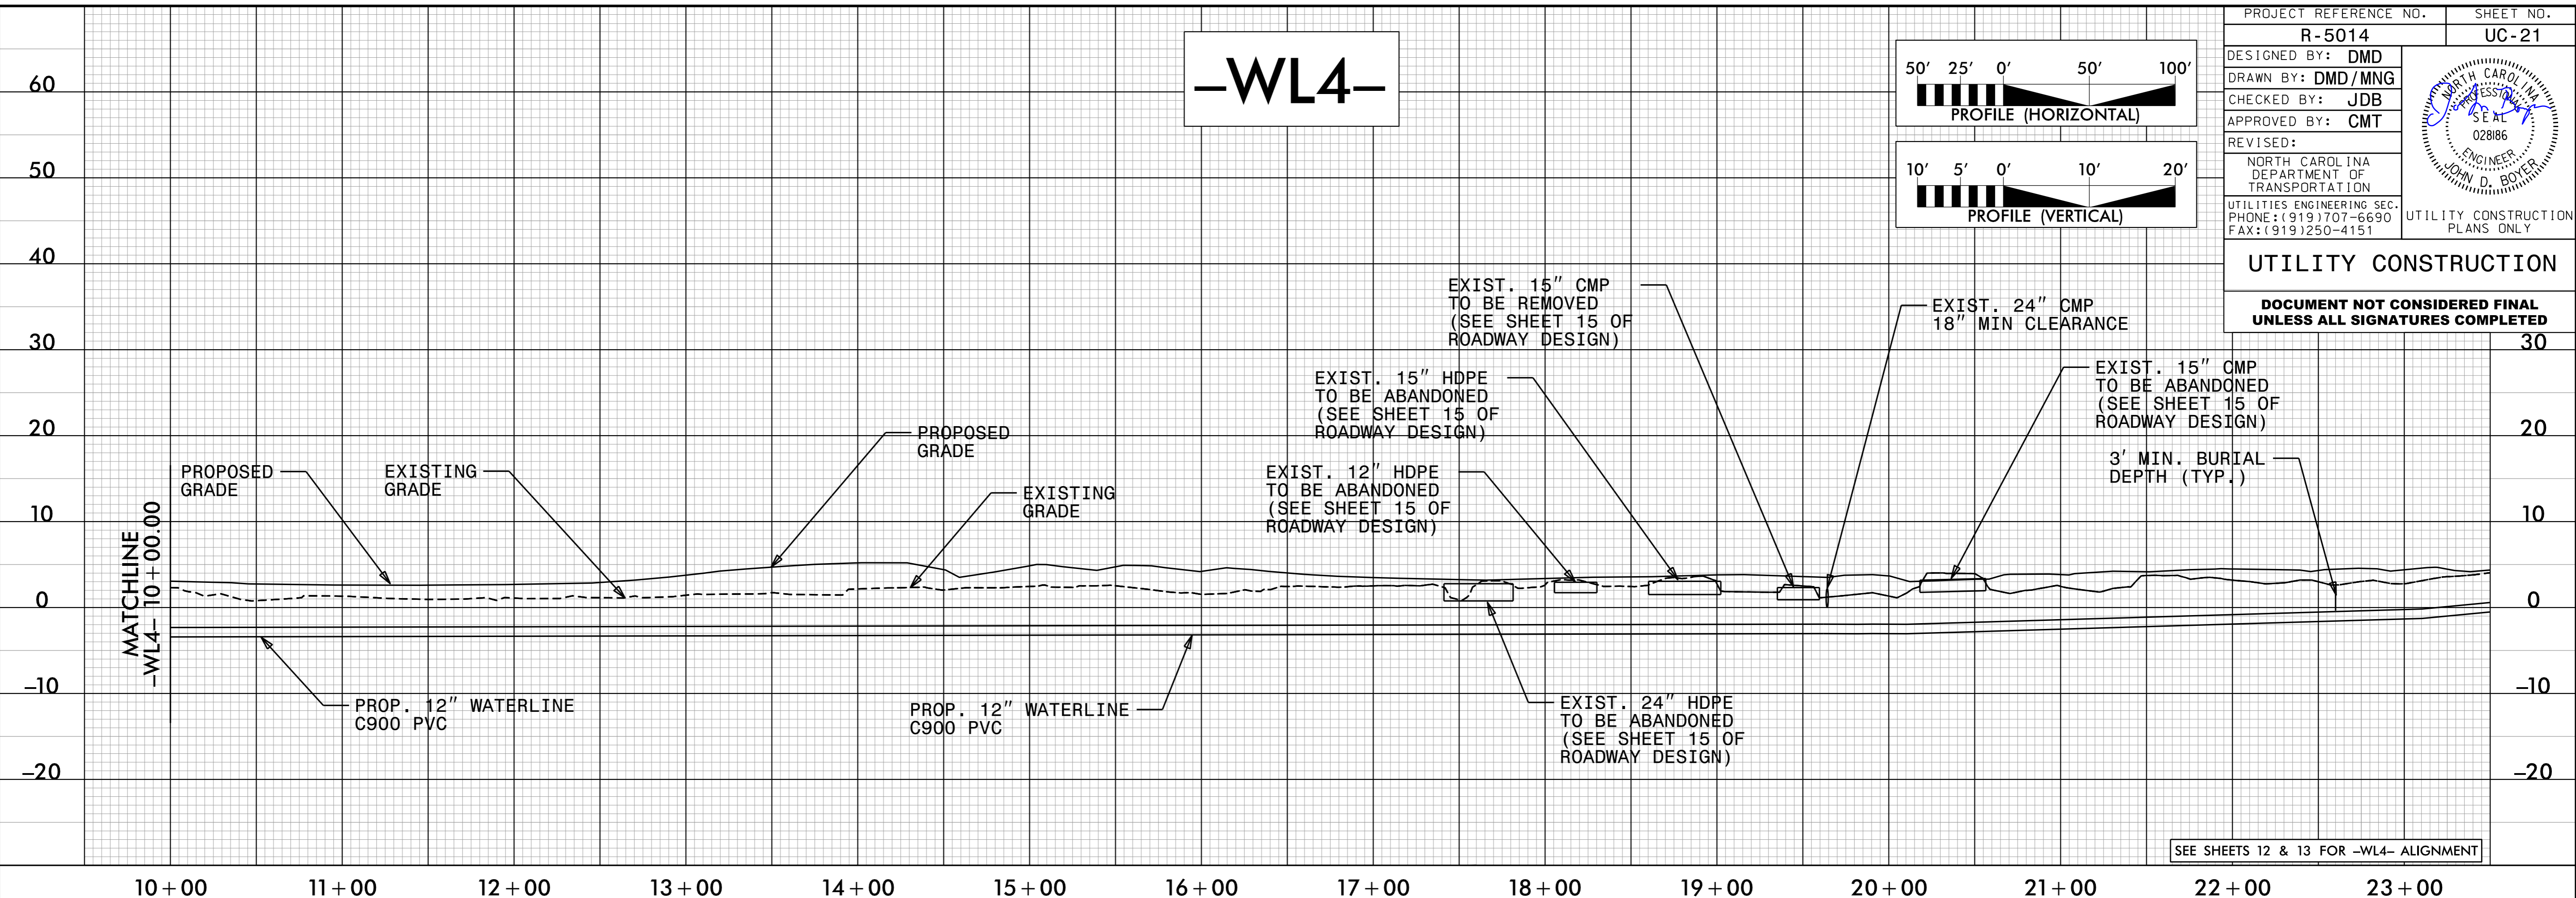

SEE SHEETS 12 & 13 FOR -WL4- ALIGNMENT

-WL4-

-WL5-

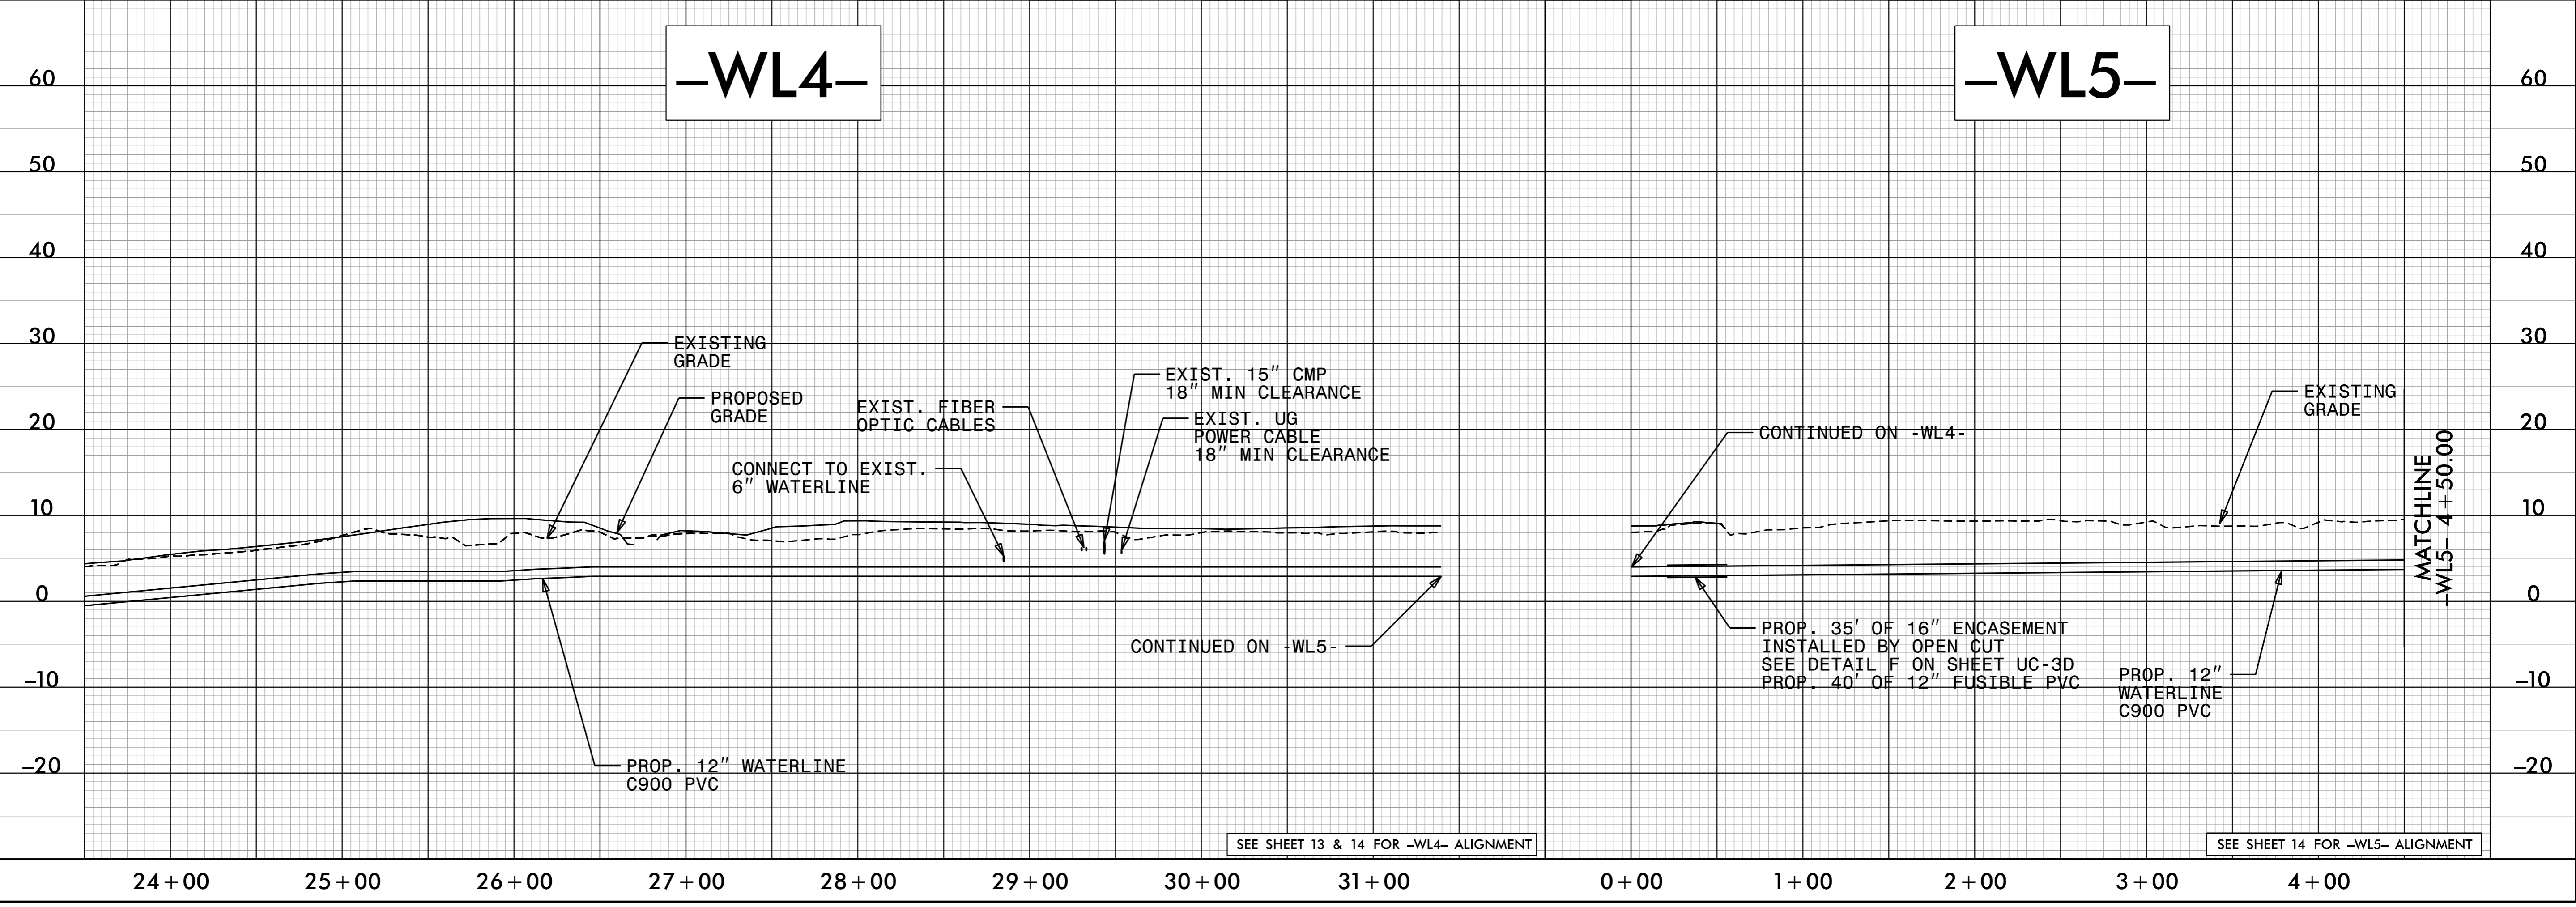

SEE SHEET 13 & 14 FOR -WL4- ALIGNMENT

SEE SHEET 14 FOR -WL5- ALIGNMENT

SYSTEM: R014_U_UC21_pst.dgn
USER: CANTANK

