


09.08/99

9/13/2021 3:57:08 PM \\wse03\local\WSE\Projects\NC\Carry0ldServer\Engineer\JOBS\0659\082\R-5014\Utilities\Coordination\B0\RS014_Lut_tsh_uo01_psh.dgn

TIP PROJECT: R-5014

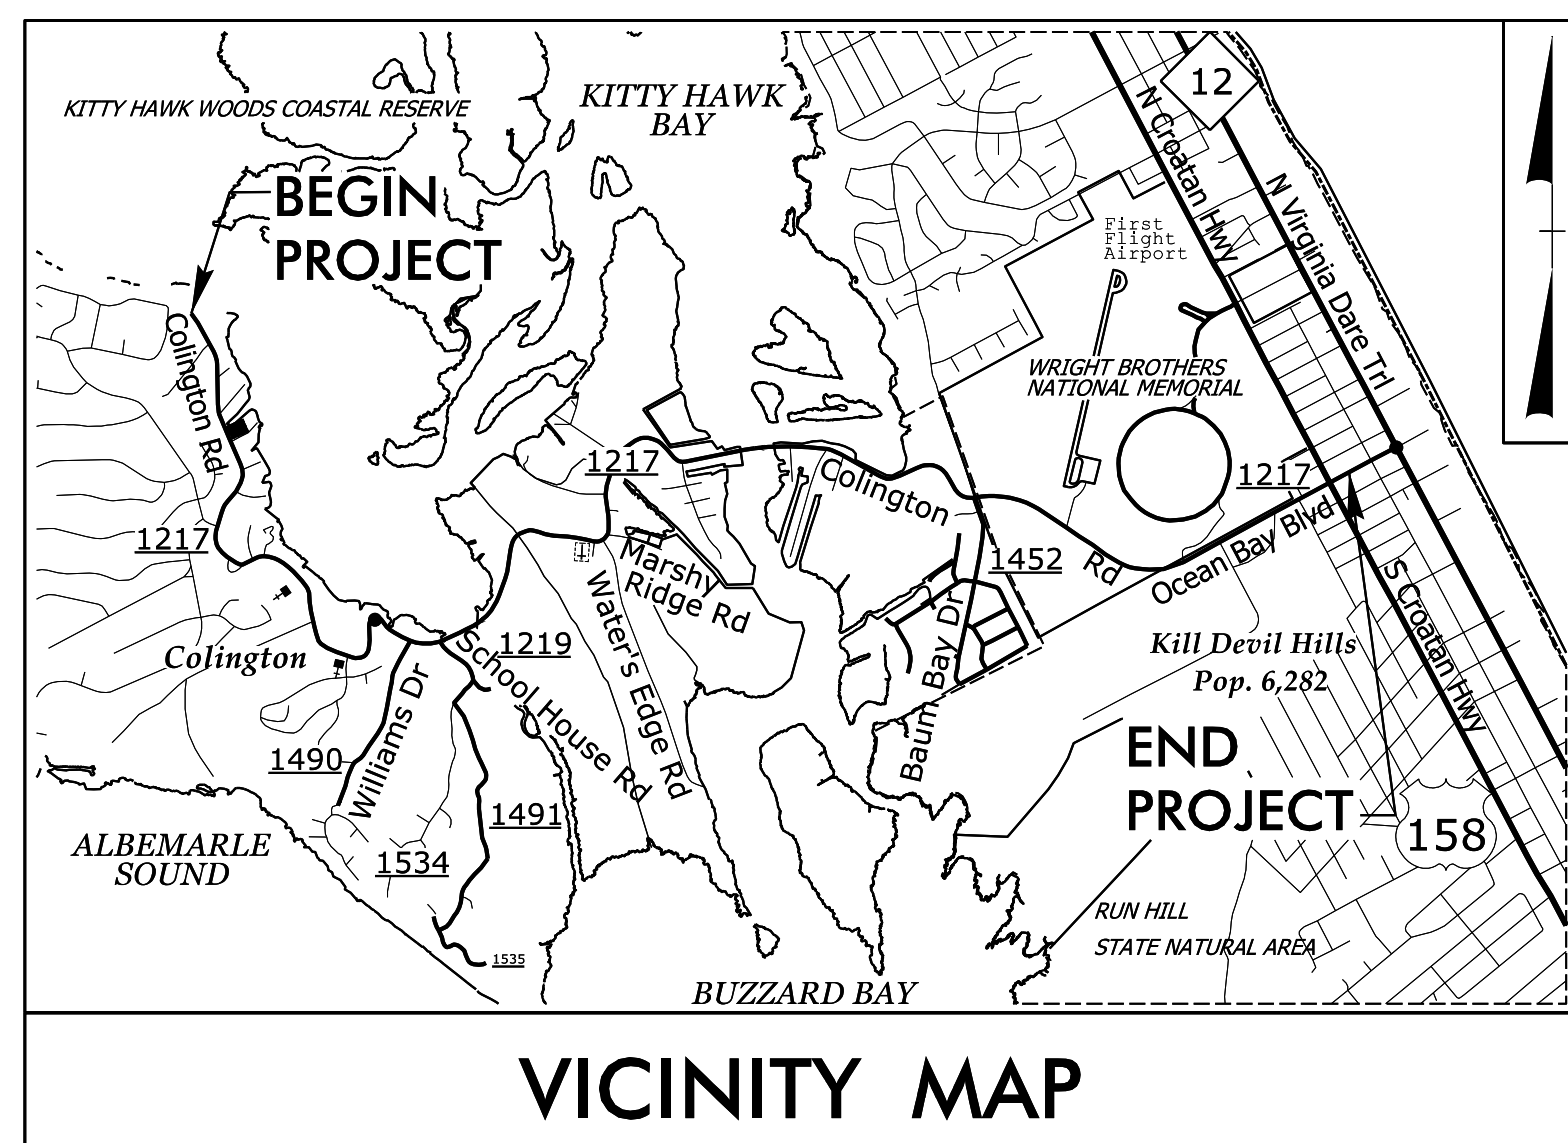

STATE OF NORTH CAROLINA
DIVISION OF HIGHWAYS



**UTILITIES BY OTHERS PLANS
DARE COUNTY**

**LOCATION: SR 1217 (COLINGTON RD.) FROM DEAD END TO US 158
CROATAN HIGHWAY IN KILL DEVIL HILLS**

TYPE OF WORK: POWER, GAS, WATER AND COMMUNICATIONS RELOCATION

T.I.P. NO.	SHEET NO.
R-5014	UO-1

NOTE:
ALL UTILITY WORK SHOWN ON THIS SHEET WILL BE DONE BY OTHERS. NO PAYMENT WILL BE MADE TO THE CONTRACTOR FOR UTILITY WORK SHOWN ON THIS SHEET.

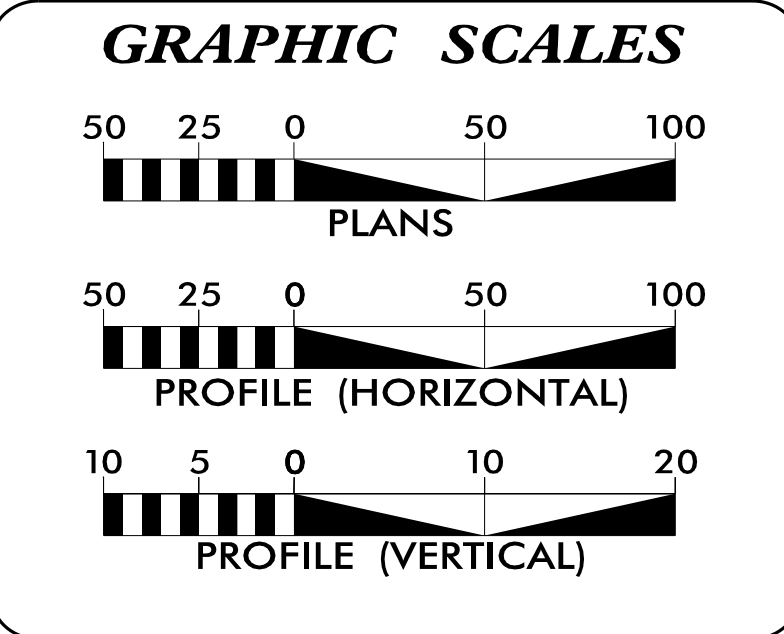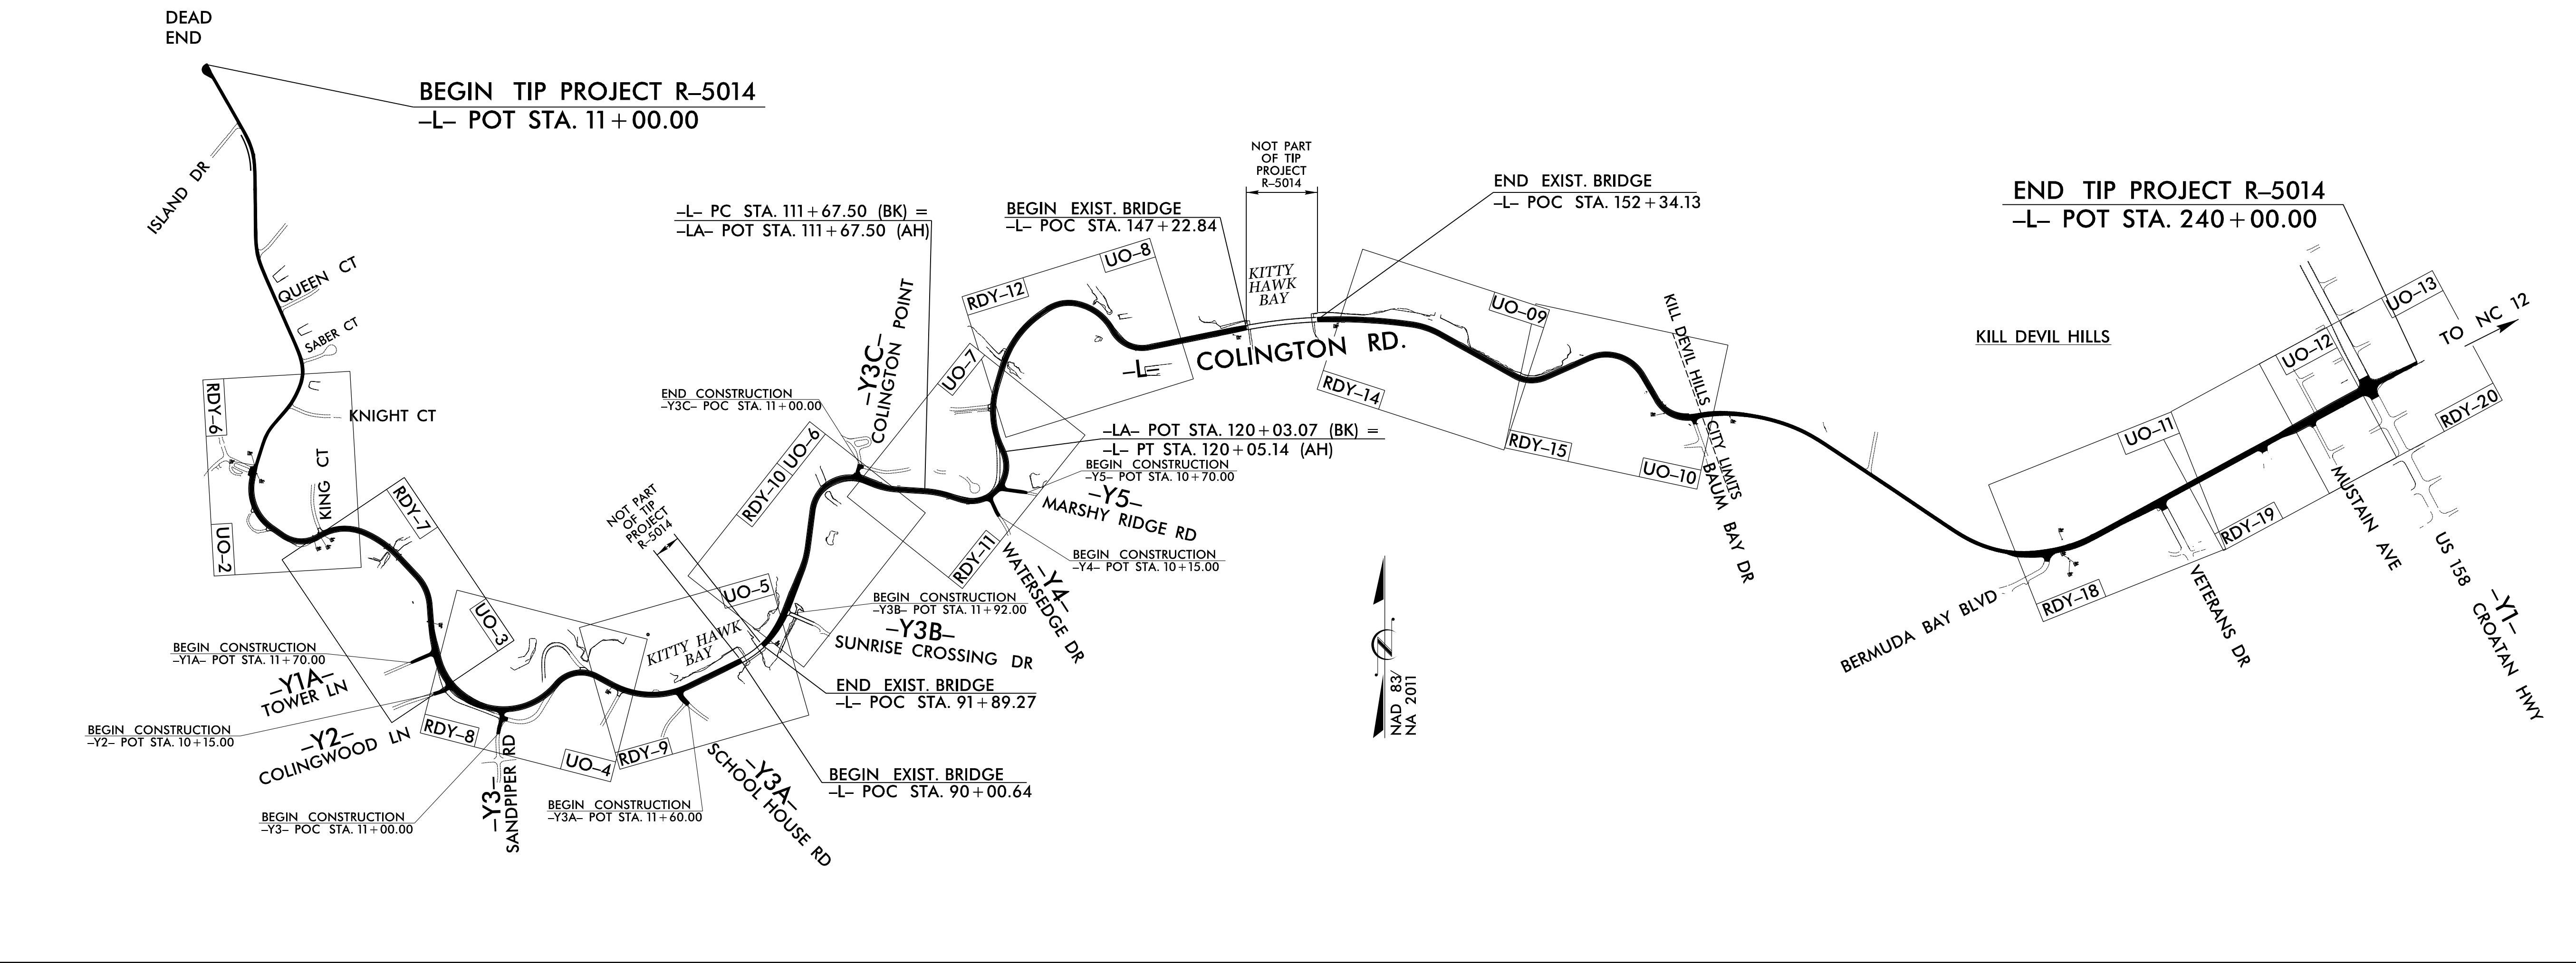

INDEX OF SHEETS

SHEET NO.:	DESCRIPTION:
UO-1	TITLE SHEET
UO-02 THRU UO-13	UBO PLAN SHEETS

UTILITY OWNERS WITH CONFLICTS

(A) POWER - DOMINION ENERGY
(B) COMMUNICATIONS - LUMEN (fka CENTURYLINK)
(C) COMMUNICATIONS - CHARTER-SPECTRUM
(D) GAS - DUKE ENERGY
(E) WATER - TOWN OF KILL DEVIL HILLS
(F) SEWER - KDHWTP
(G) COMMUNICATIONS - MCNC

PREPARED IN THE OFFICE OF:

Weston & Sampson
WSE of North Carolina, PC

698 East Chatham Street, Suite 137
Cary, NC 27511
Phone: 919.237.0220 Fax: 919.237.0221
NC License: C-4947

GAIL KOGUT, PE PROJECT UTILITY COORDINATOR

**DIVISION OF HIGHWAYS
UTILITIES UNIT**
1555 MAIL SERVICES CENTER
RALEIGH, NC 27699-1555
PHONE (919) 707-6690
FAX (919) 250-4151

NABIL HAMDAN UTILITIES REGIONAL ENGINEER
KELVIN MARTIN UTILITIES ENGINEER
KYLE PLEASANT UTILITIES AREA COORDINATOR
DAYTON MARTIN UTILITIES COORDINATOR

9/13/2021 10:43:21 AM \\wse\projects\nc\cort\oldserver\engineer\jobs\0659\082\05014\utilities\coordination\ub0\05014_ut_rdy\07_uc03_psh.dgn 8/17/99


Weston & Sampson
WSE of North Carolina, PC
558 East Chatham Street
Phone: 919.297.0220

NC
License:
C-4847
Cary, NC 27511
Fax: 919.297.0221

PROJECT REFERENCE NO. R-5014 SHEET NO. UO-3

UTILITIES BY OTHERS

NOTE:
ALL PROPOSED UTILITY WORK SHOWN ON THIS SHEET WILL BE DONE BY OTHERS. NO PAYMENT WILL BE MADE TO THE CONTRACTOR FOR PROPOSED UTILITY WORK SHOWN ON THIS SHEET.

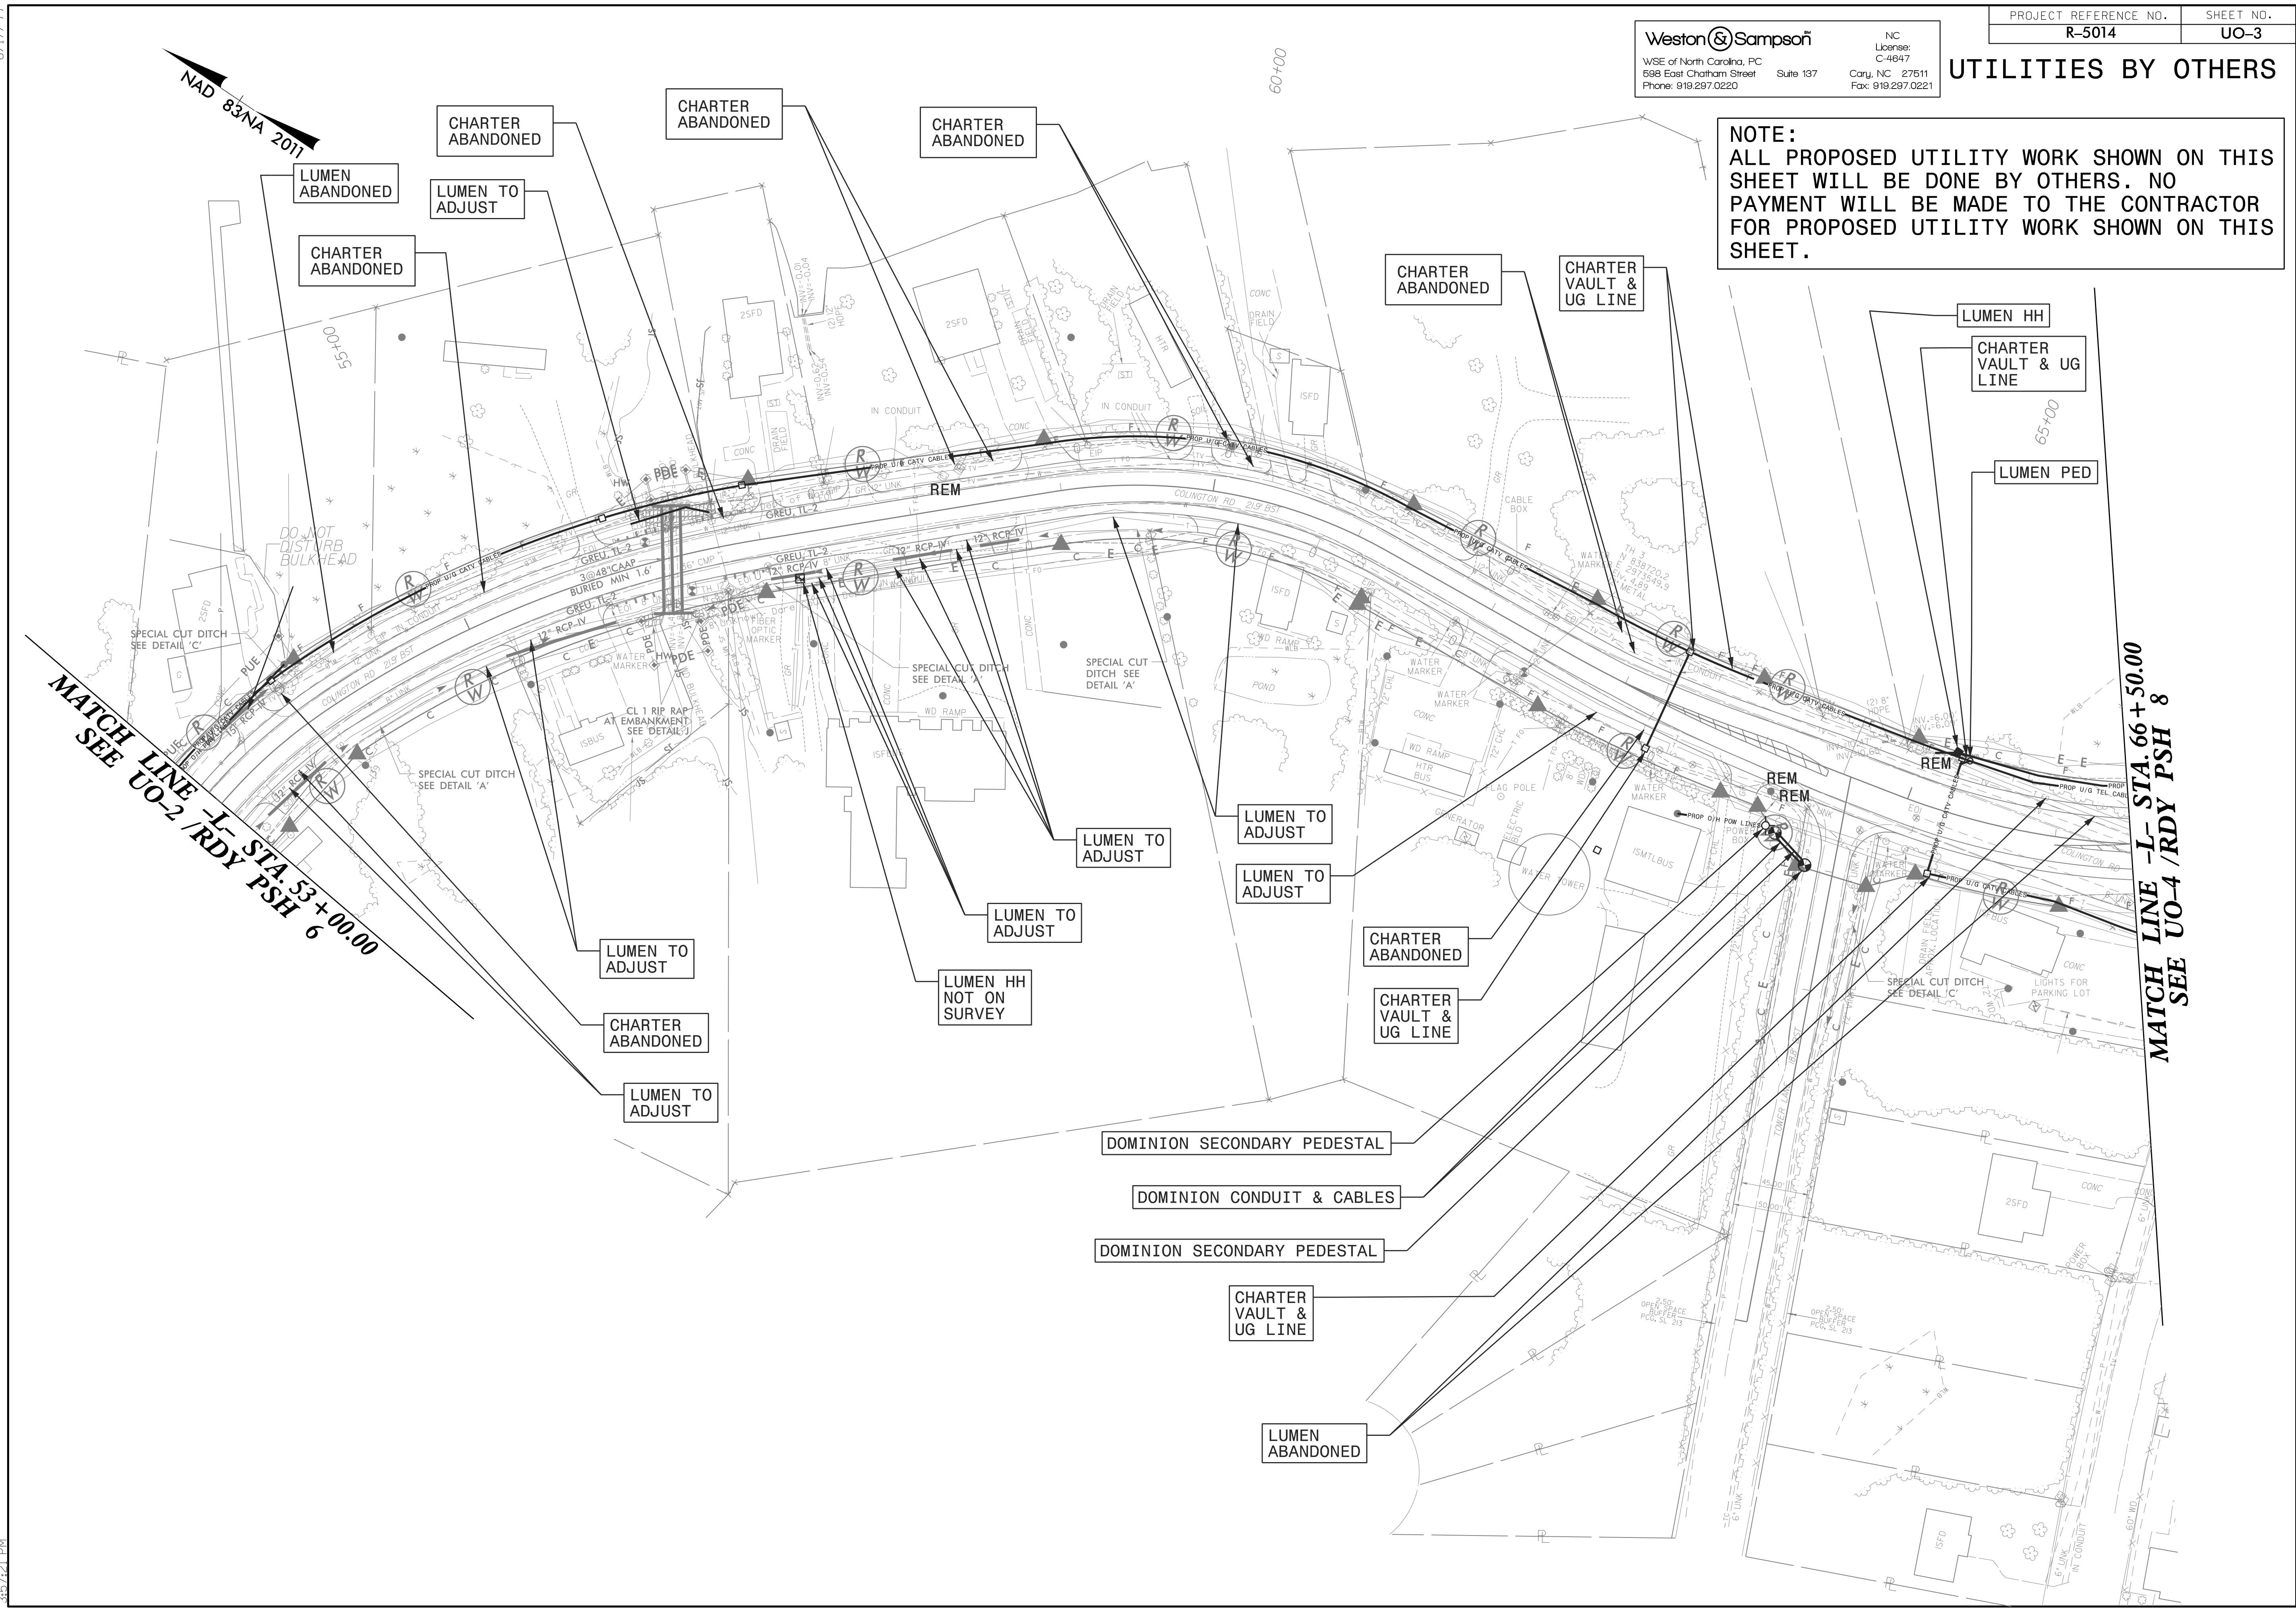


9/13/2021 3:57:25 PM \\local\WSE\Projects\NC\CorridServer\Engineer\JOBS\6659\82R-5014\Utilities\Coordination\lib0\R5014...ut_rdy\08_uc04_psh.vgdg

Weston & Sampson
WSE of North Carolina, PC
698 East Chatham Street
Phone: 919.297.0220

NC License: C-4847
Cary, NC 27511
Fax: 919.297.0221

PROJECT REFERENCE NO. R-5014
SHEET NO. UO-4

UTILITIES BY OTHERS

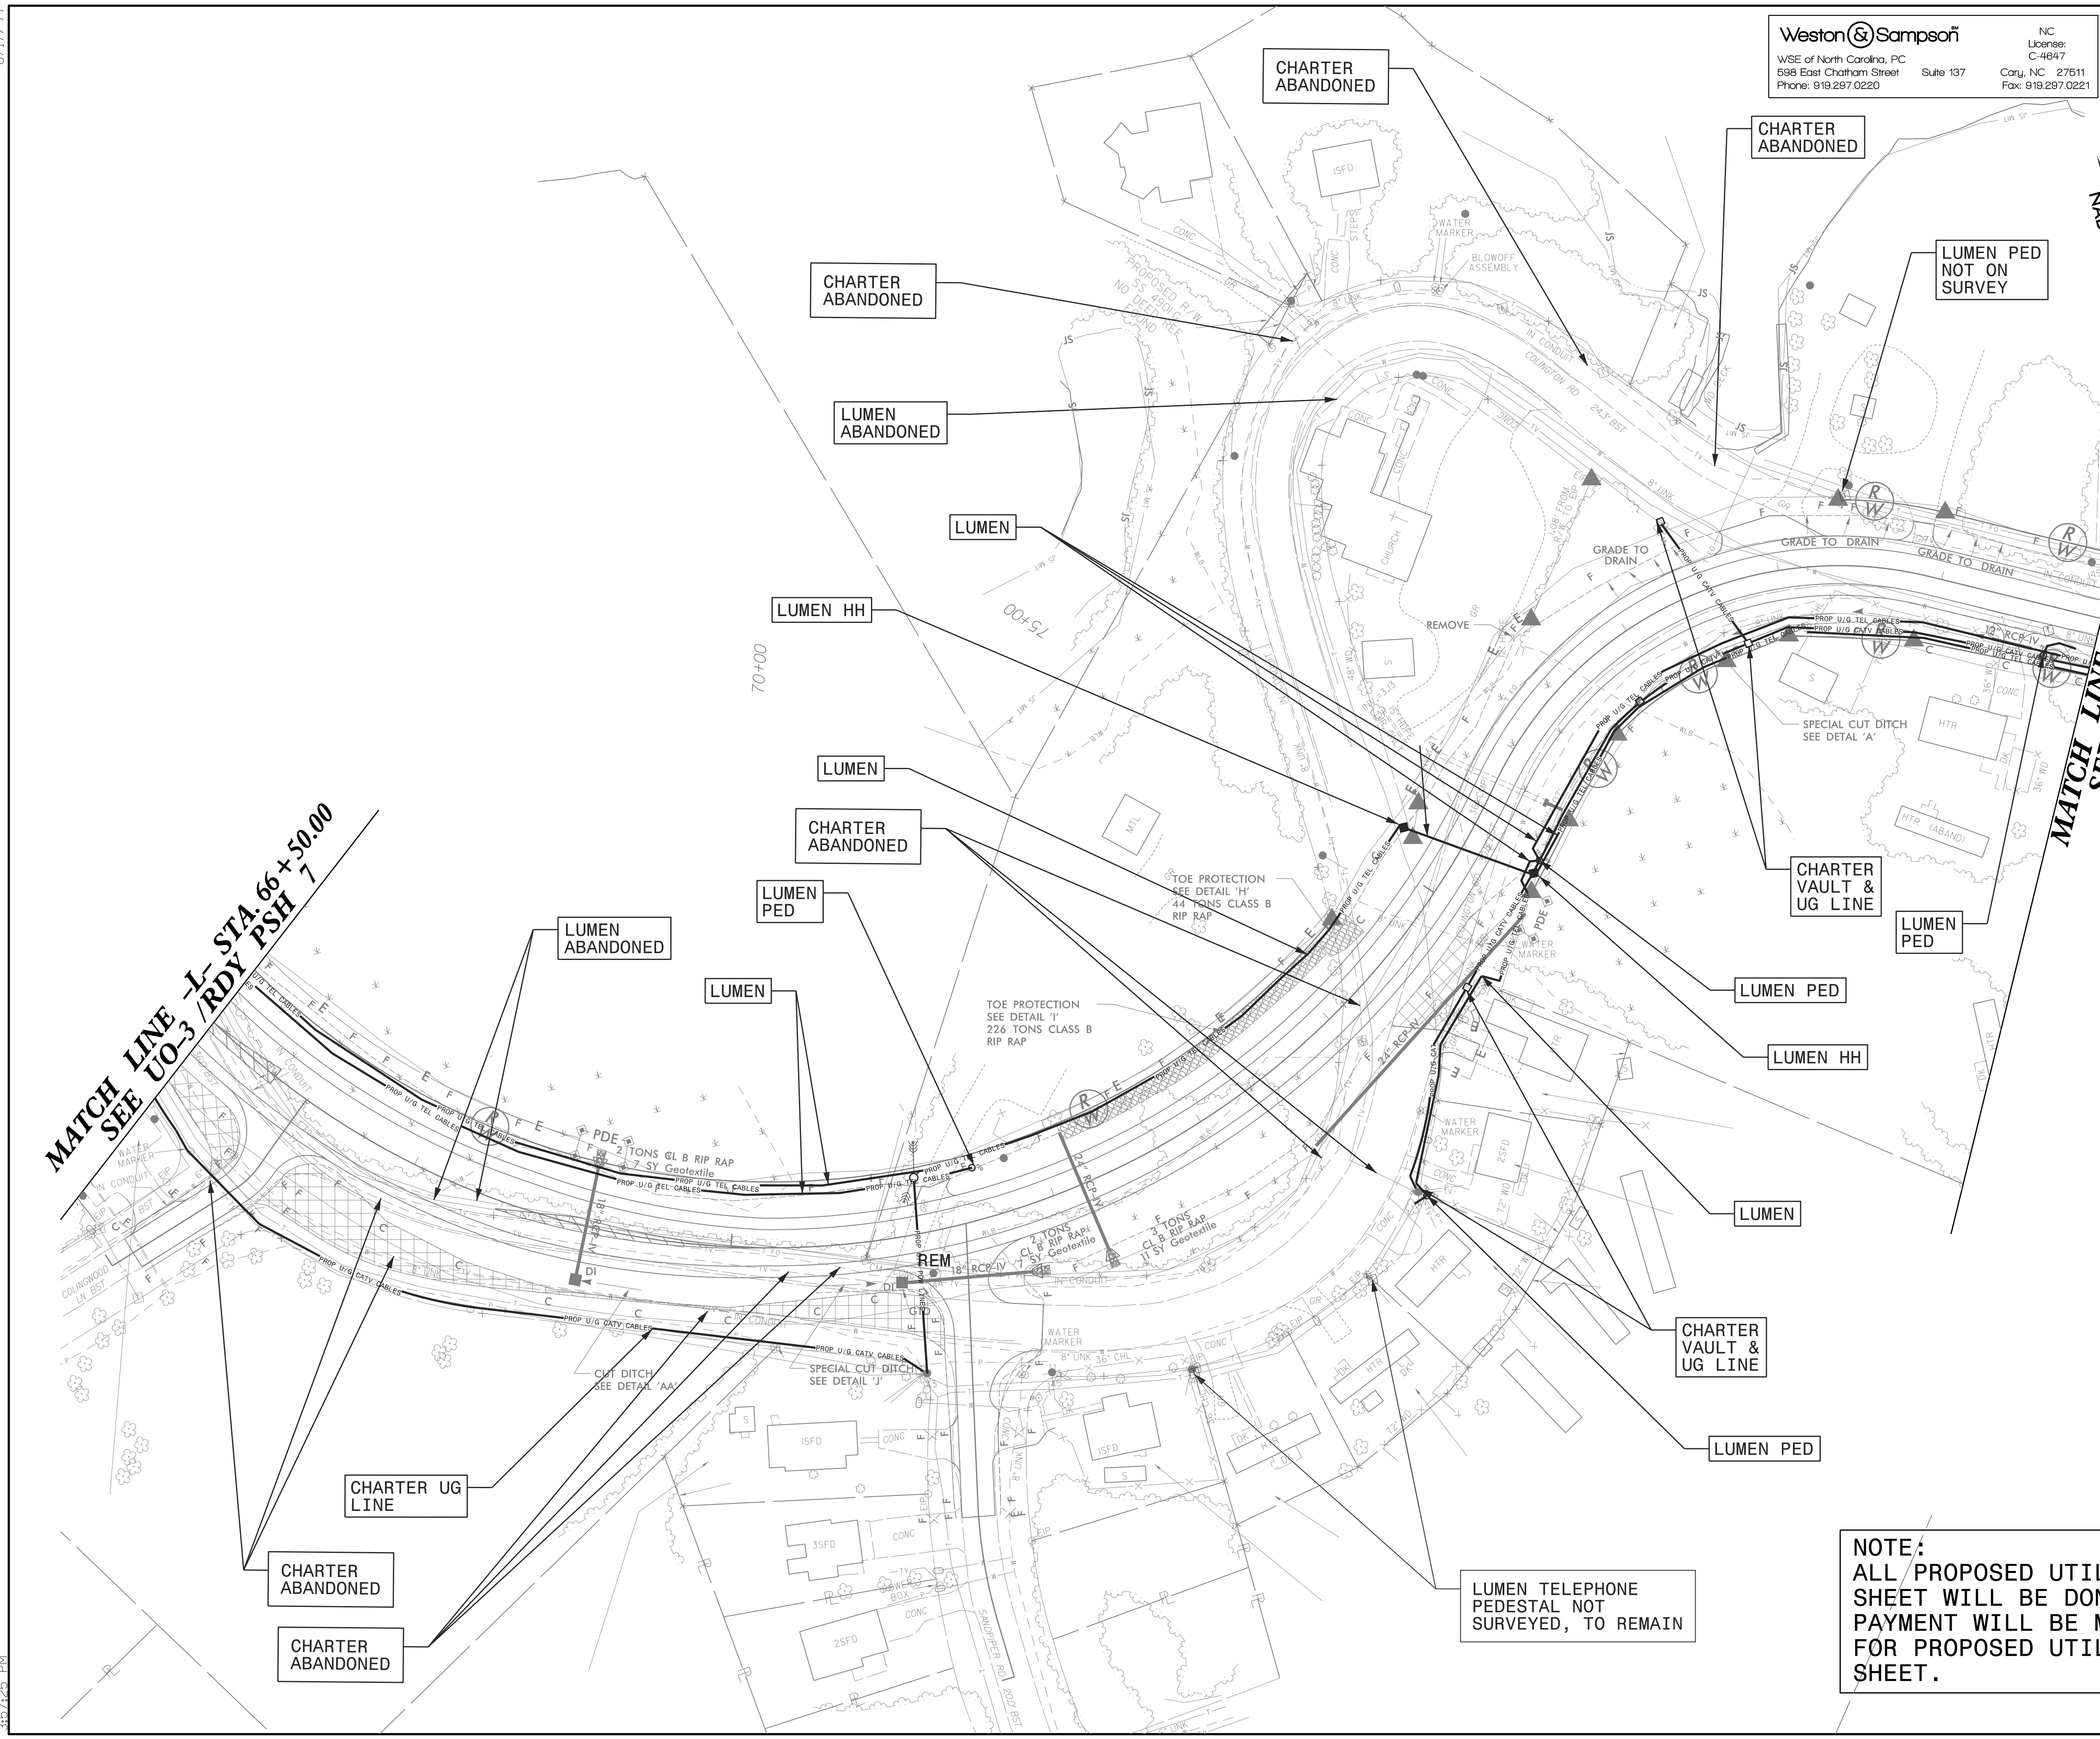

MATCH LINE -L- STA. 66+50.00
SEE UO-3 /RDY PSH 7



MATCH LINE -L- STA. 80+00.00
SEE UO-5 /RDY PSH 9

NOTE:
ALL PROPOSED UTILITY WORK SHOWN ON THIS SHEET WILL BE DONE BY OTHERS. NO PAYMENT WILL BE MADE TO THE CONTRACTOR FOR PROPOSED UTILITY WORK SHOWN ON THIS SHEET.

LUMEN TELEPHONE PEDESTAL NOT SURVEYED, TO REMAIN

UTILITIES BY OTHERS

NOTE:
 ALL PROPOSED UTILITY WORK SHOWN ON THIS SHEET WILL BE DONE BY OTHERS. NO PAYMENT WILL BE MADE TO THE CONTRACTOR FOR PROPOSED UTILITY WORK SHOWN ON THIS SHEET.

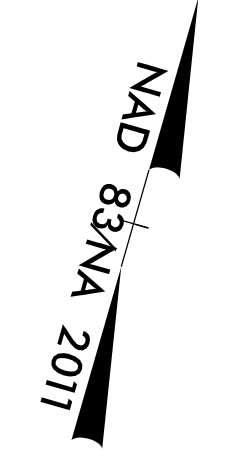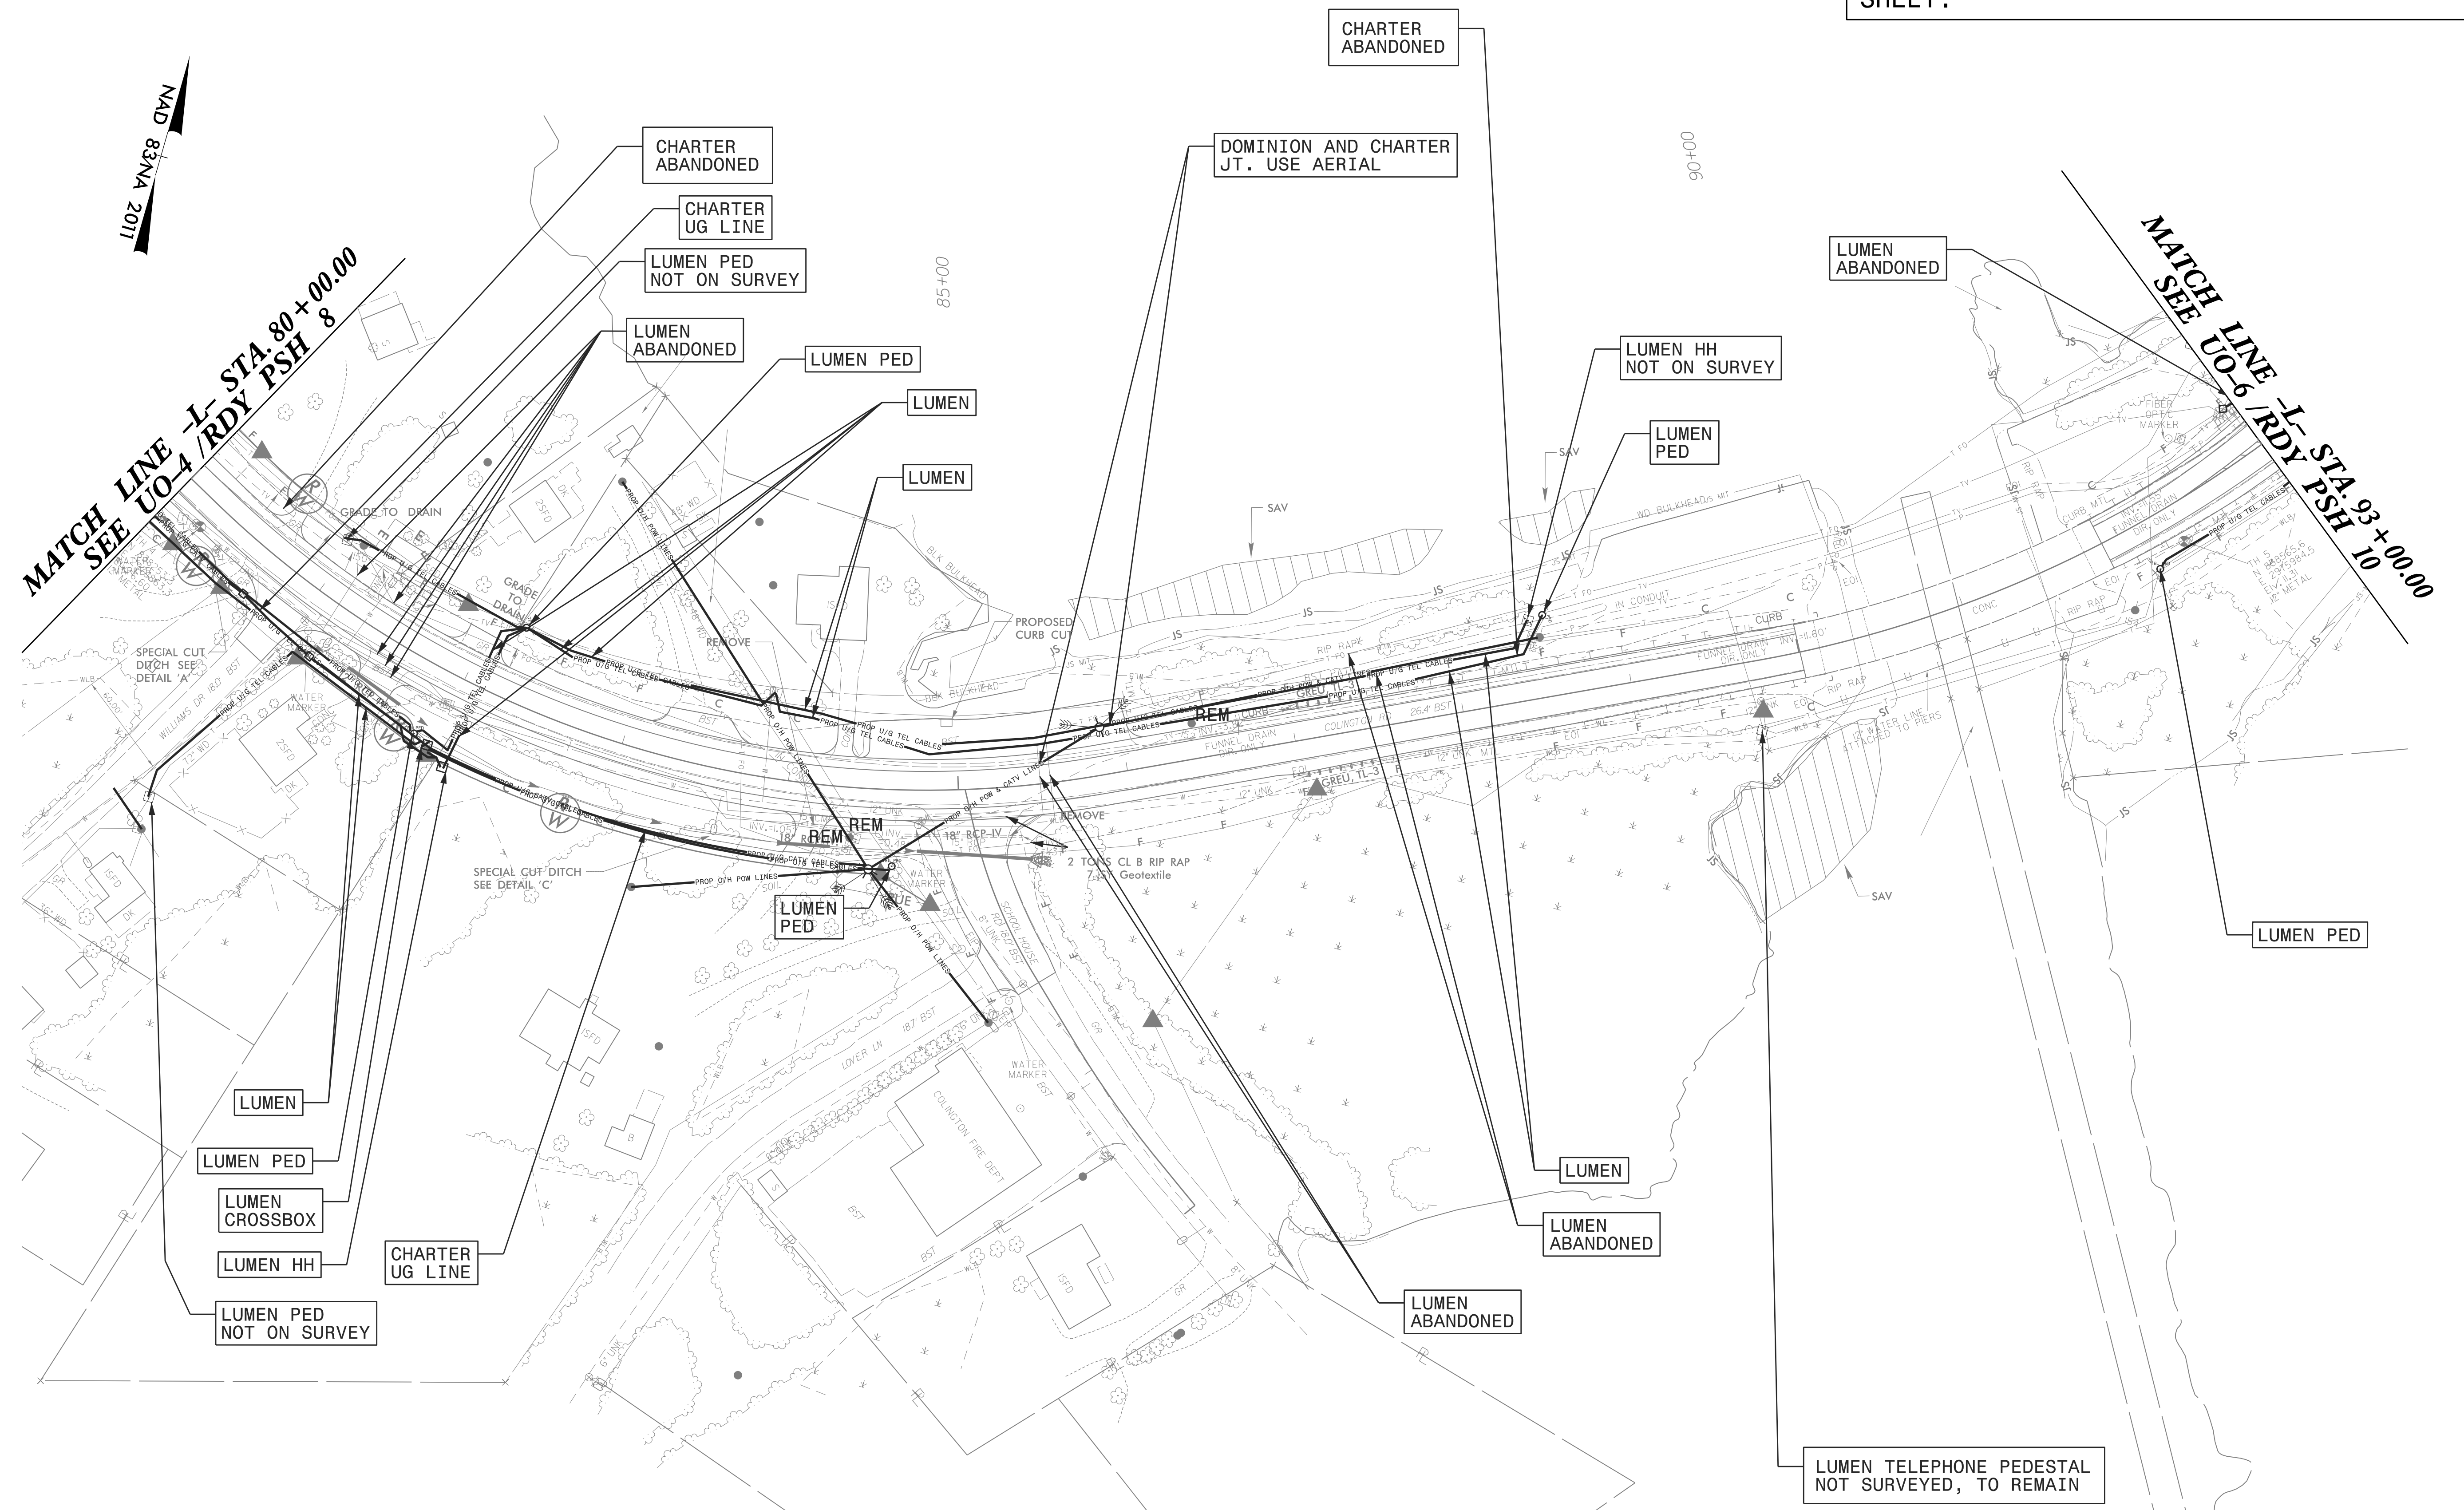

8/17/99
 9/13/2021
 C:\Users\jca\OneDrive\Projects\NC\CarrollServer\Engineer\Jobs\6659\082\R-5014 Utilities\Coordination\Uo5\Uo5_psh.dgn
 3:57:29 PM


8/17/99
9/13/2021
\\wse\projects\nc\corg\oldserver\engineer\j085\0659\082\R-5014\Utilities\Coordination\lib0\R5014...rt_rduj2_uc08_psh.dgn
3:57:40 PM

Weston & Sampson
WSE of North Carolina, PC
568 East Chatham Street Suite 137
Phone: 919.297.0220

NC
License:
C-4647
Cary, NC 27511
Fax: 919.297.0221

PROJECT REFERENCE NO.	SHEET NO.
R-5014	UO-8

UTILITIES BY OTHERS

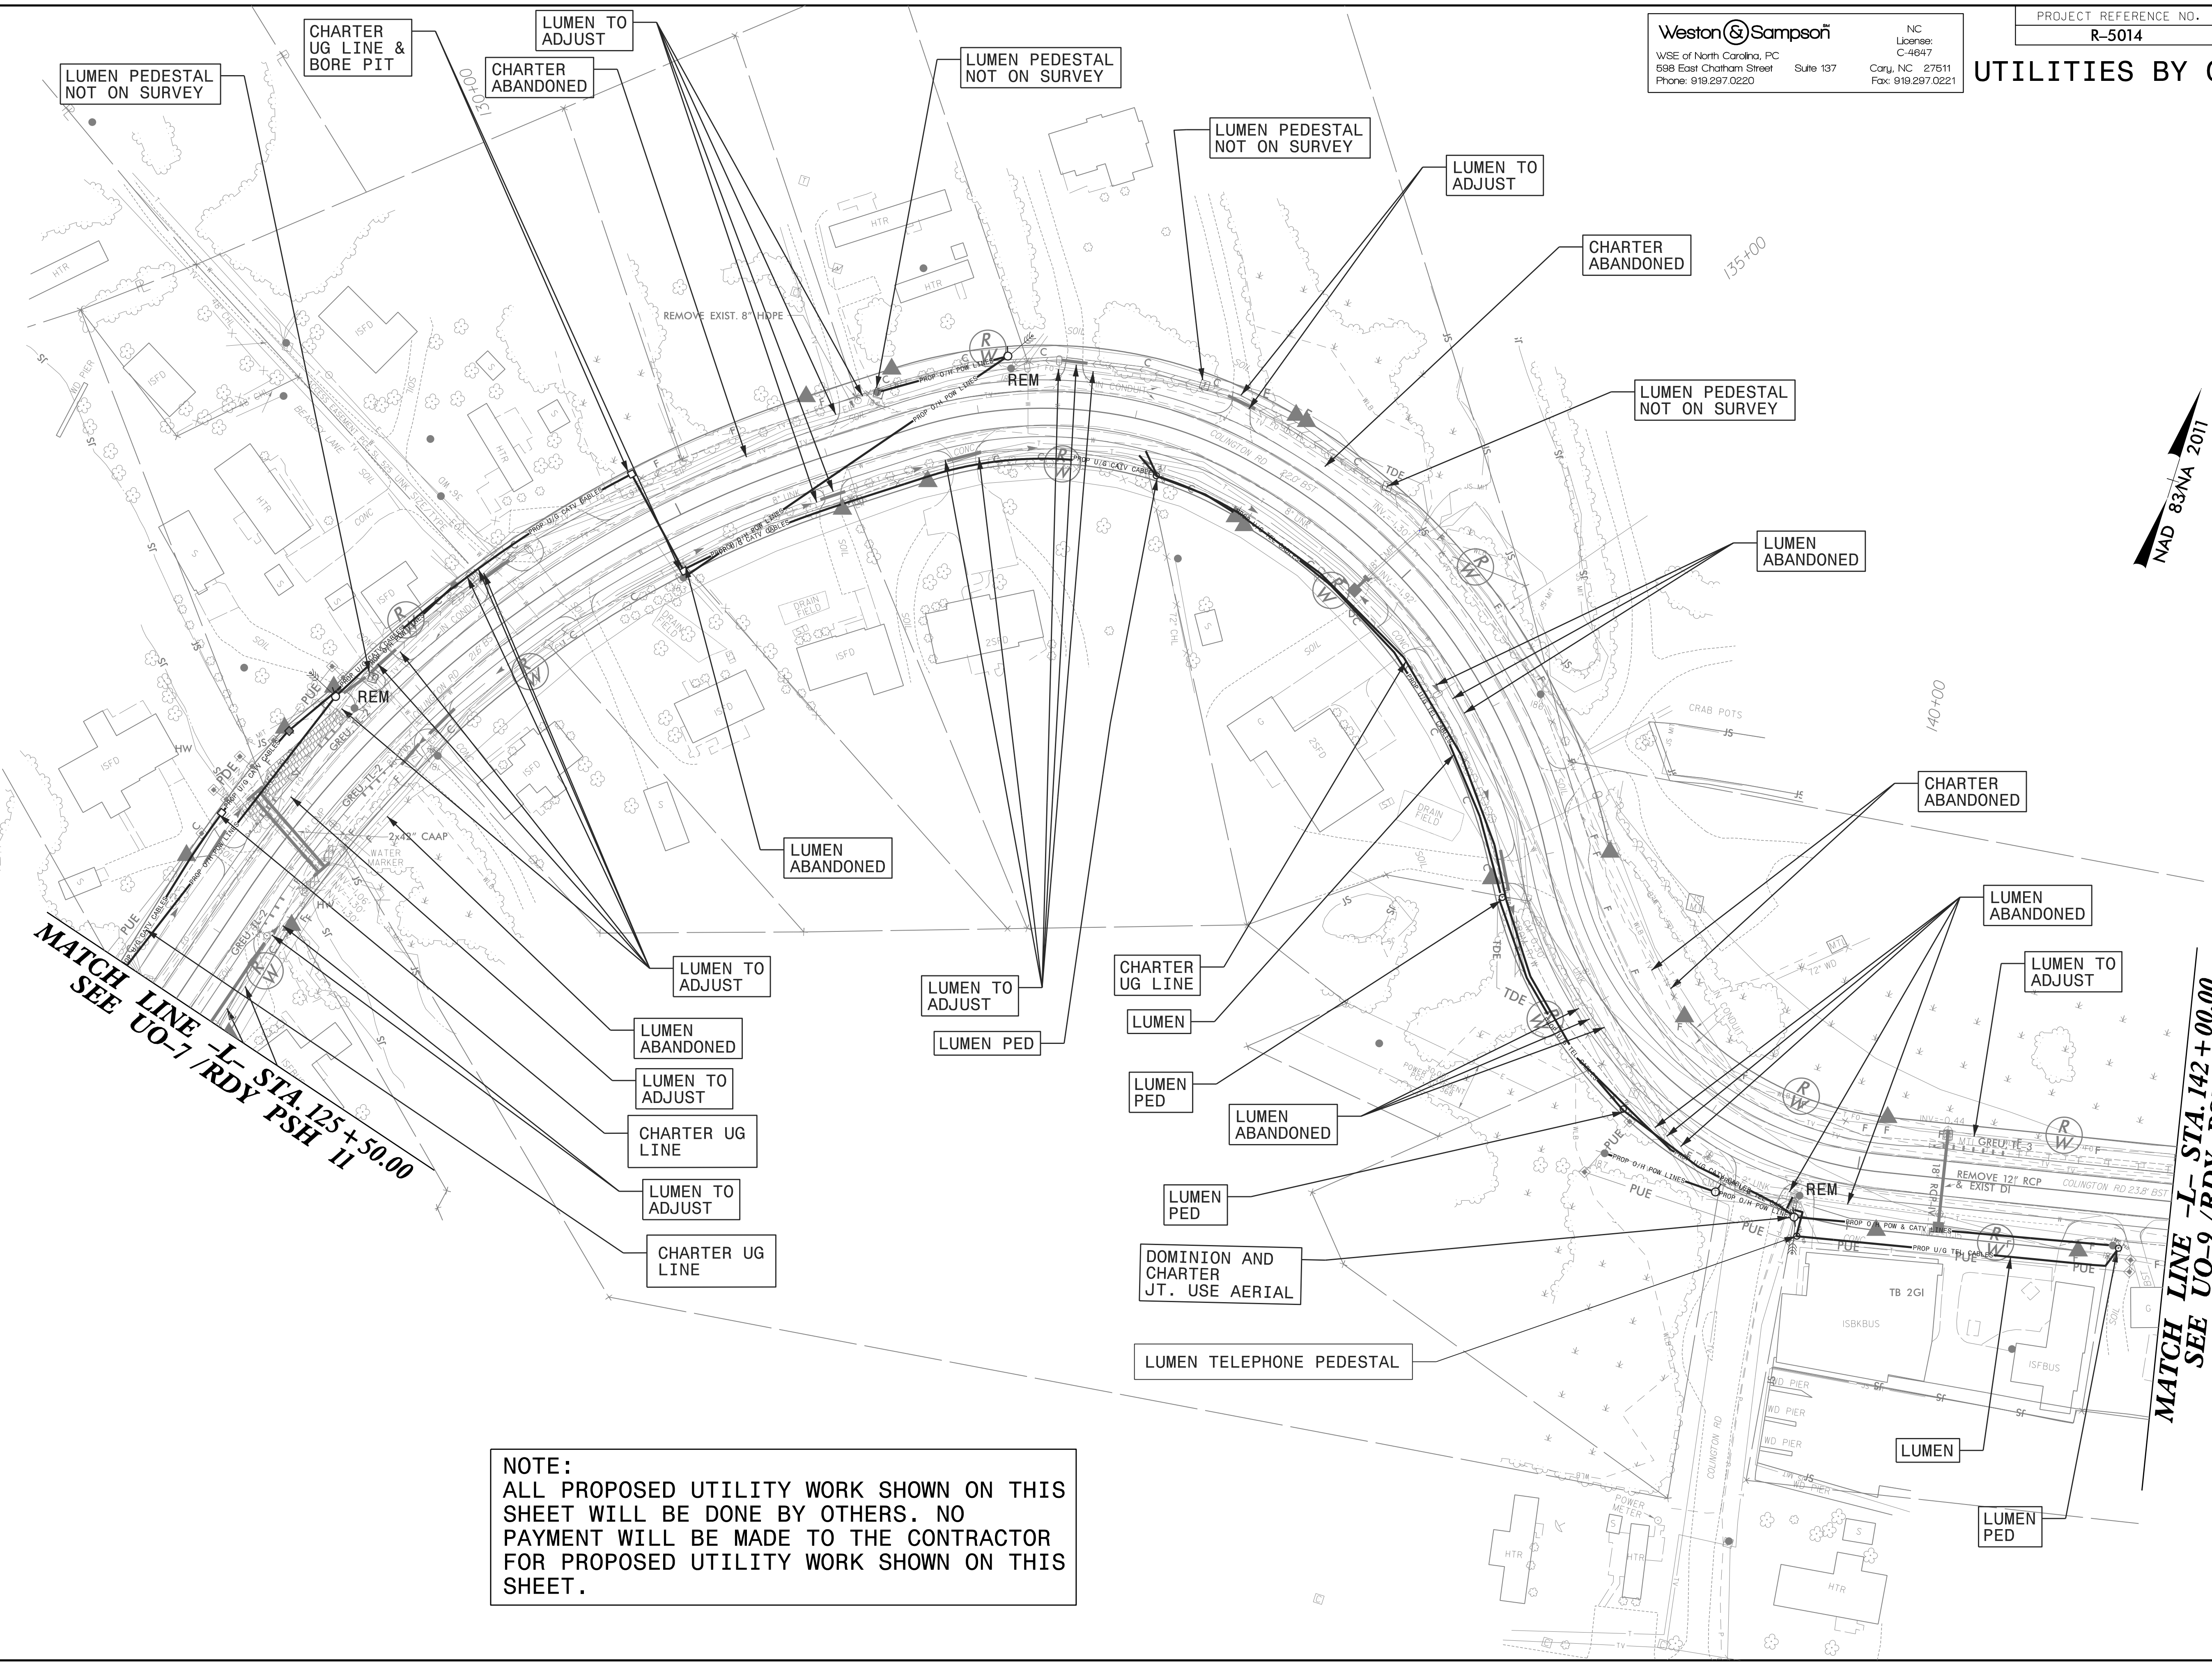

NOTE:
ALL PROPOSED UTILITY WORK SHOWN ON THIS SHEET WILL BE DONE BY OTHERS. NO PAYMENT WILL BE MADE TO THE CONTRACTOR FOR PROPOSED UTILITY WORK SHOWN ON THIS SHEET.

UTILITIES BY OTHERS

NOTE:
 ALL PROPOSED UTILITY WORK SHOWN ON THIS SHEET WILL BE DONE BY OTHERS. NO PAYMENT WILL BE MADE TO THE CONTRACTOR FOR PROPOSED UTILITY WORK SHOWN ON THIS SHEET.


NAD 83 NA 2011

145+00

150+00

MATCH LINE -I- STA. 142+00.00
 SEE UO-8 /RDY PSH 12

MATCH LINE -I- STA. 154+50.00
 SEE UO-10 /RDY PSH 14

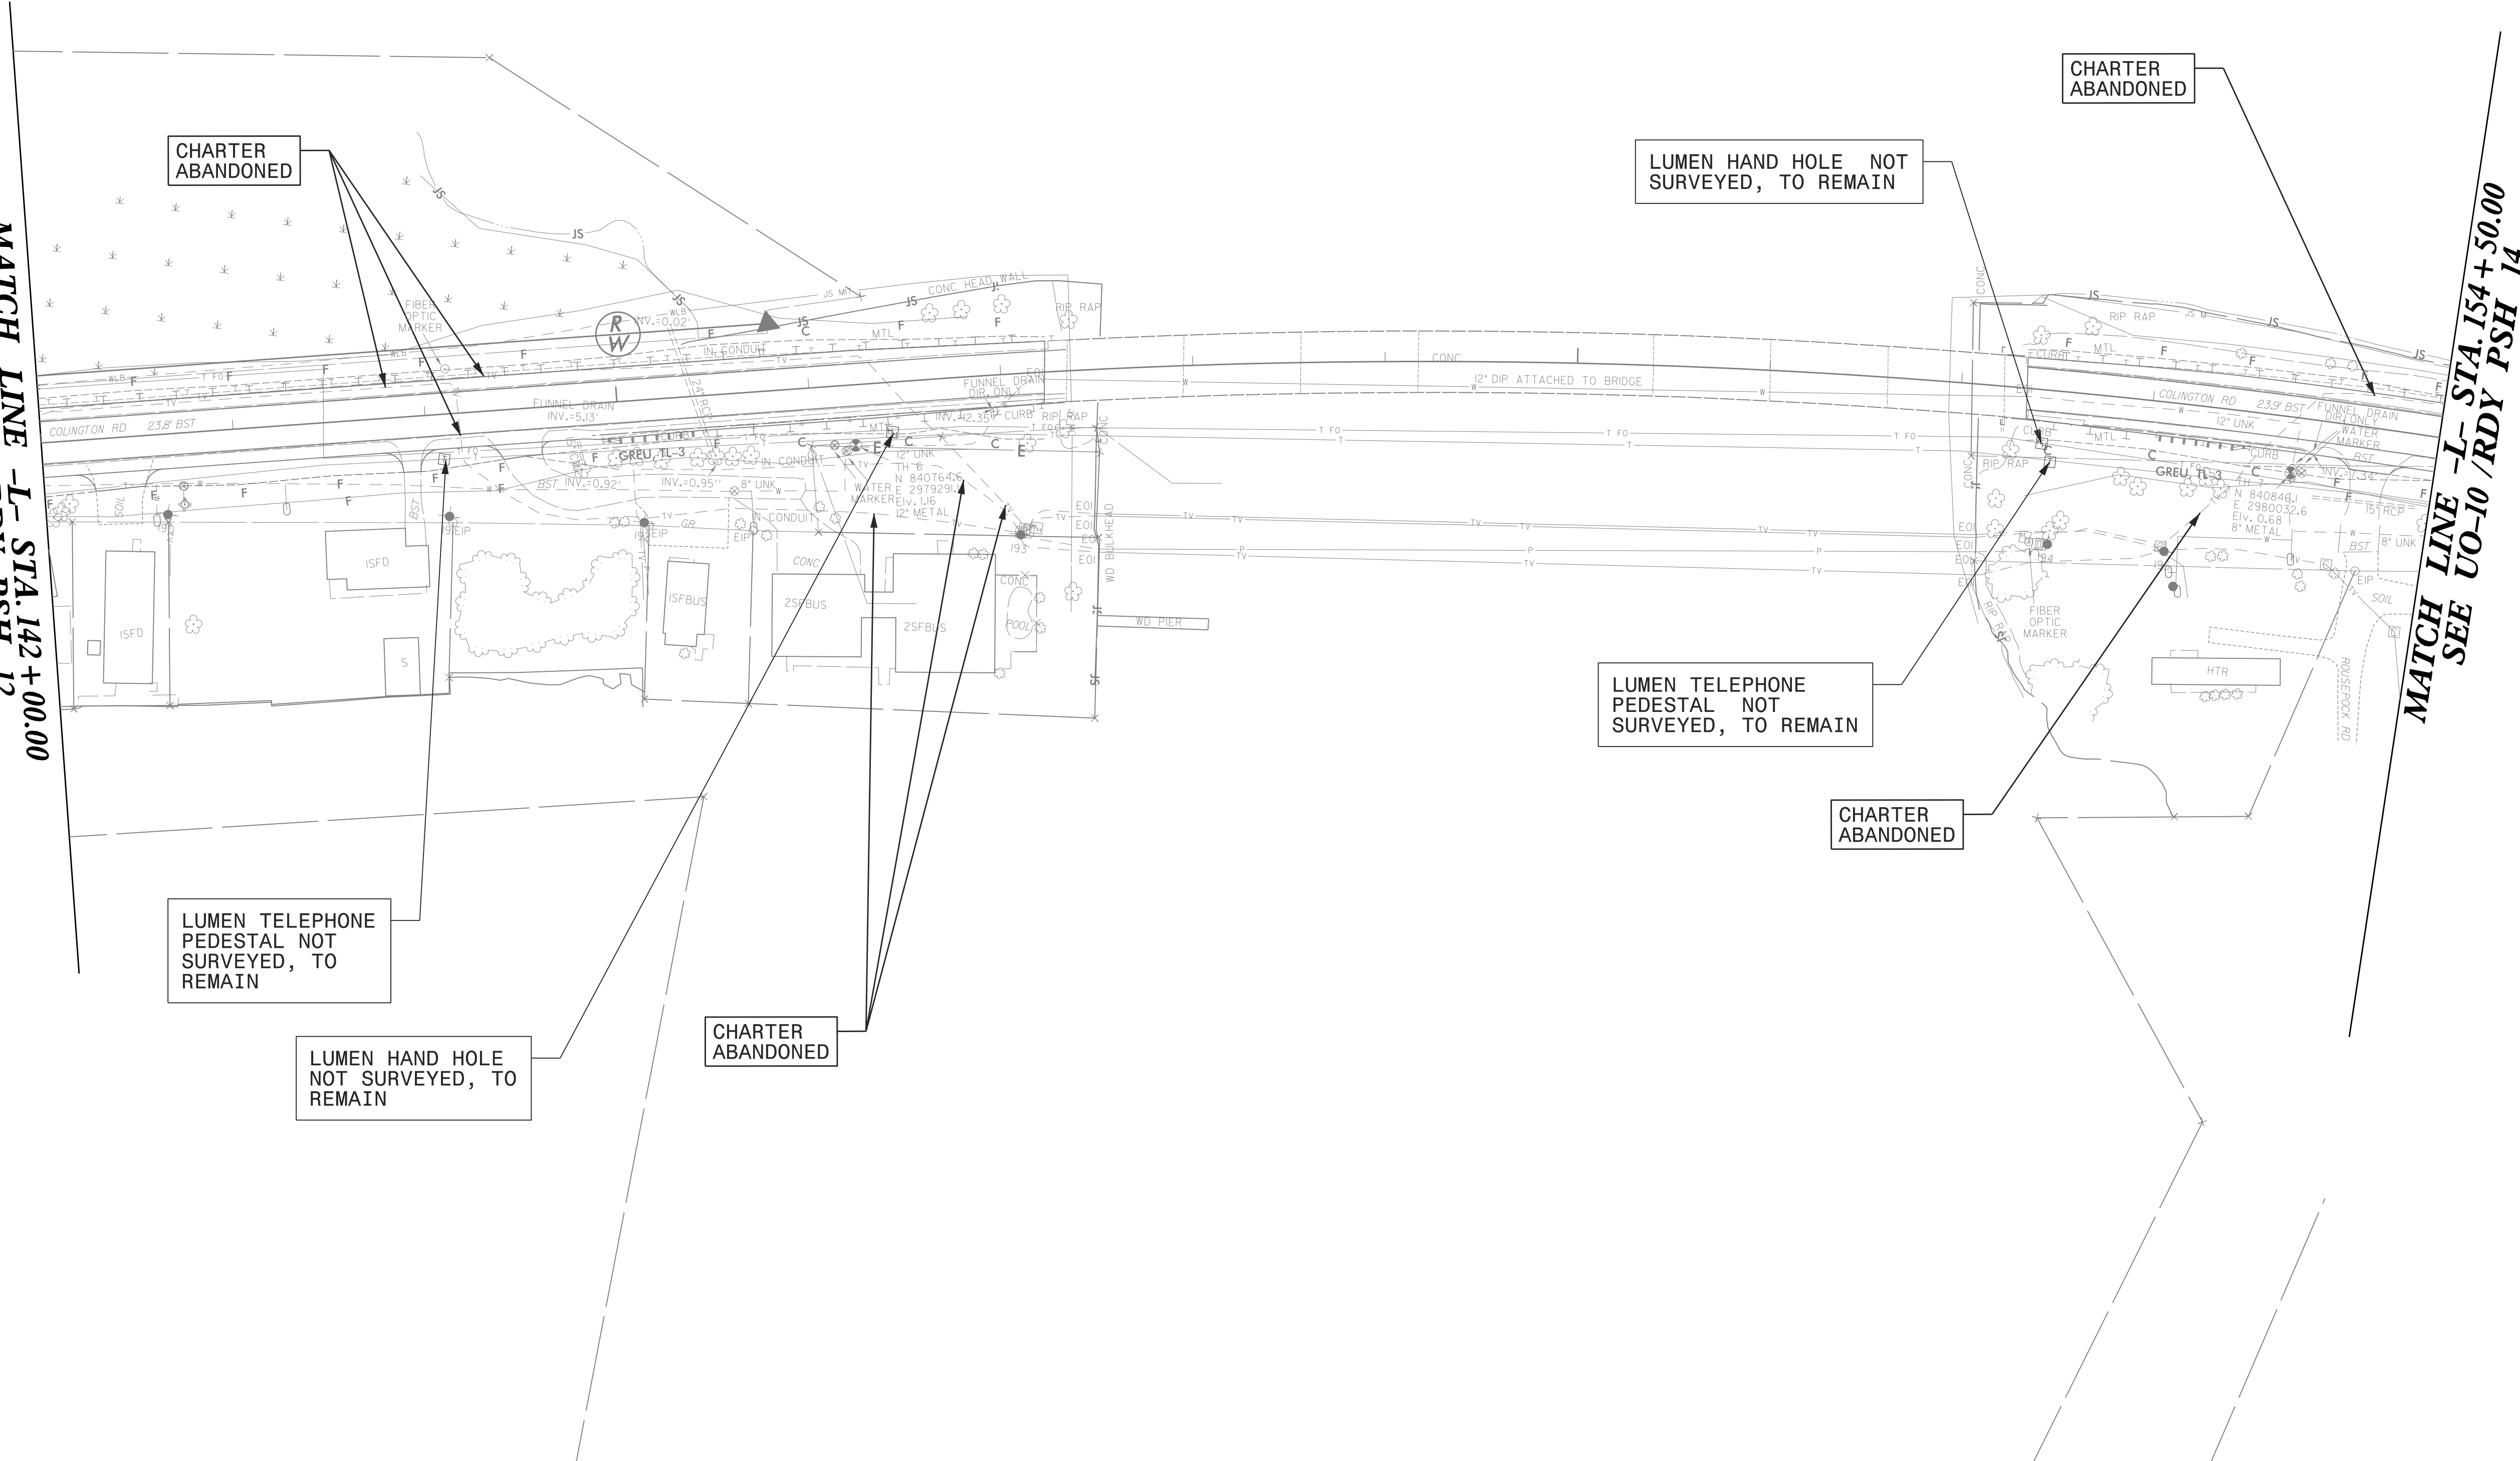

CHARTER ABANDONED

LUMEN HAND HOLE NOT SURVEYED, TO REMAIN

CHARTER ABANDONED

LUMEN TELEPHONE PEDESTAL NOT SURVEYED, TO REMAIN

CHARTER ABANDONED

LUMEN TELEPHONE PEDESTAL NOT SURVEYED, TO REMAIN

LUMEN HAND HOLE NOT SURVEYED, TO REMAIN

CHARTER ABANDONED



8/17/99
 9/13/2021
 \\wse03\local\Projects\WSE\Projects\NC\Cad\Server\Engineer\Jobs\6659\082\R-5014\Utilities\Coordination\Uo09\PSH.dgn
 3:57:44 PM

Weston & Sampson
 WSE of North Carolina, PC
 598 East Chatham Street
 Phone: 919.297.0220

NC
 License:
 C-4647
 Suite 137
 Cary, NC 27511
 Fax: 919.297.0221

UTILITIES BY OTHERS

NOTE:
 ALL PROPOSED UTILITY WORK SHOWN ON THIS SHEET WILL BE DONE BY OTHERS. NO PAYMENT WILL BE MADE TO THE CONTRACTOR FOR PROPOSED UTILITY WORK SHOWN ON THIS SHEET.

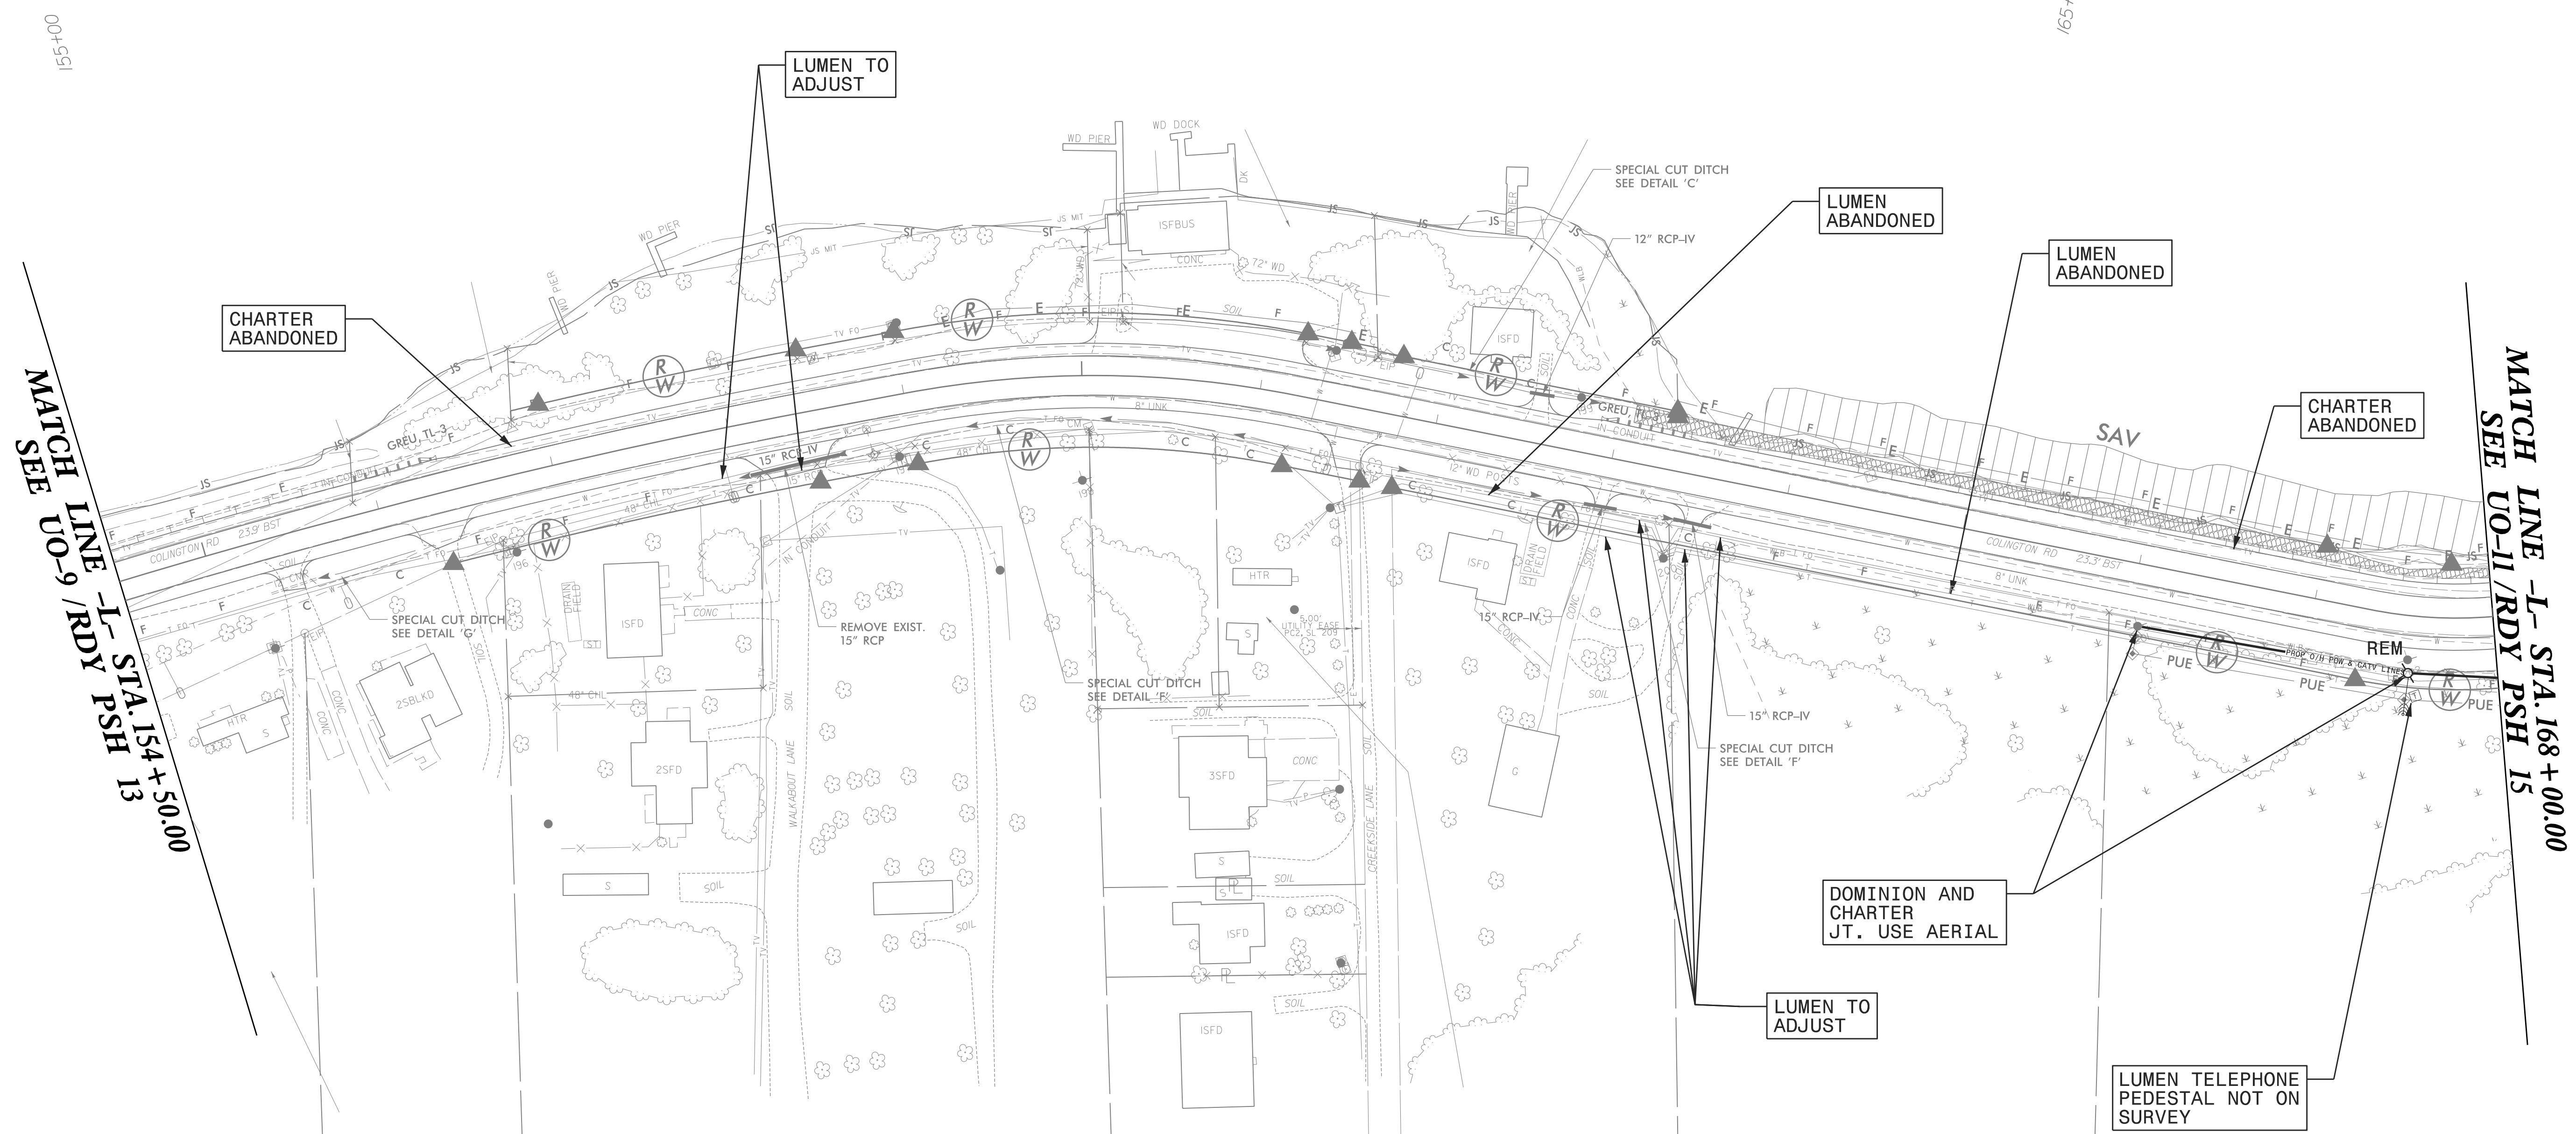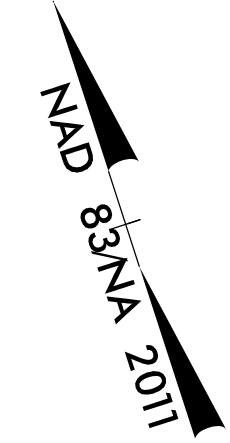

MATCH LINE -L- STA. 154+50.00
 SEE UO-9/RDY PSH 13

MATCH LINE -L- STA. 168+00.00
 SEE UO-11/RDY PSH 15

8/17/99
 9/13/2021
 \\wse\projects\nc\corg\oldserver\engineer\jobs\0659\082\R-5014\utilities\Coordination\ub0\R5014...rt_rduj4_ucl10_psh.dgn
 3:57:48 PM



Weston & Sampson
 WSE of North Carolina, PC
 598 East Chatham Street
 Phone: 919.297.0220
 NC License: C-4847
 Suite 137 Cary, NC 27511
 Fax: 919.297.0221

UTILITIES BY OTHERS

NOTE:
 ALL PROPOSED UTILITY WORK SHOWN ON THIS SHEET WILL BE DONE BY OTHERS. NO PAYMENT WILL BE MADE TO THE CONTRACTOR FOR PROPOSED UTILITY WORK SHOWN ON THIS SHEET.

MATCH LINE -L- STA. 168 + 00.00
 SEE UO-10 /RDY PSH 14

MATCH LINE -R- STA. 183 + 50.00
 SEE UO-16 /RDY PSH 16

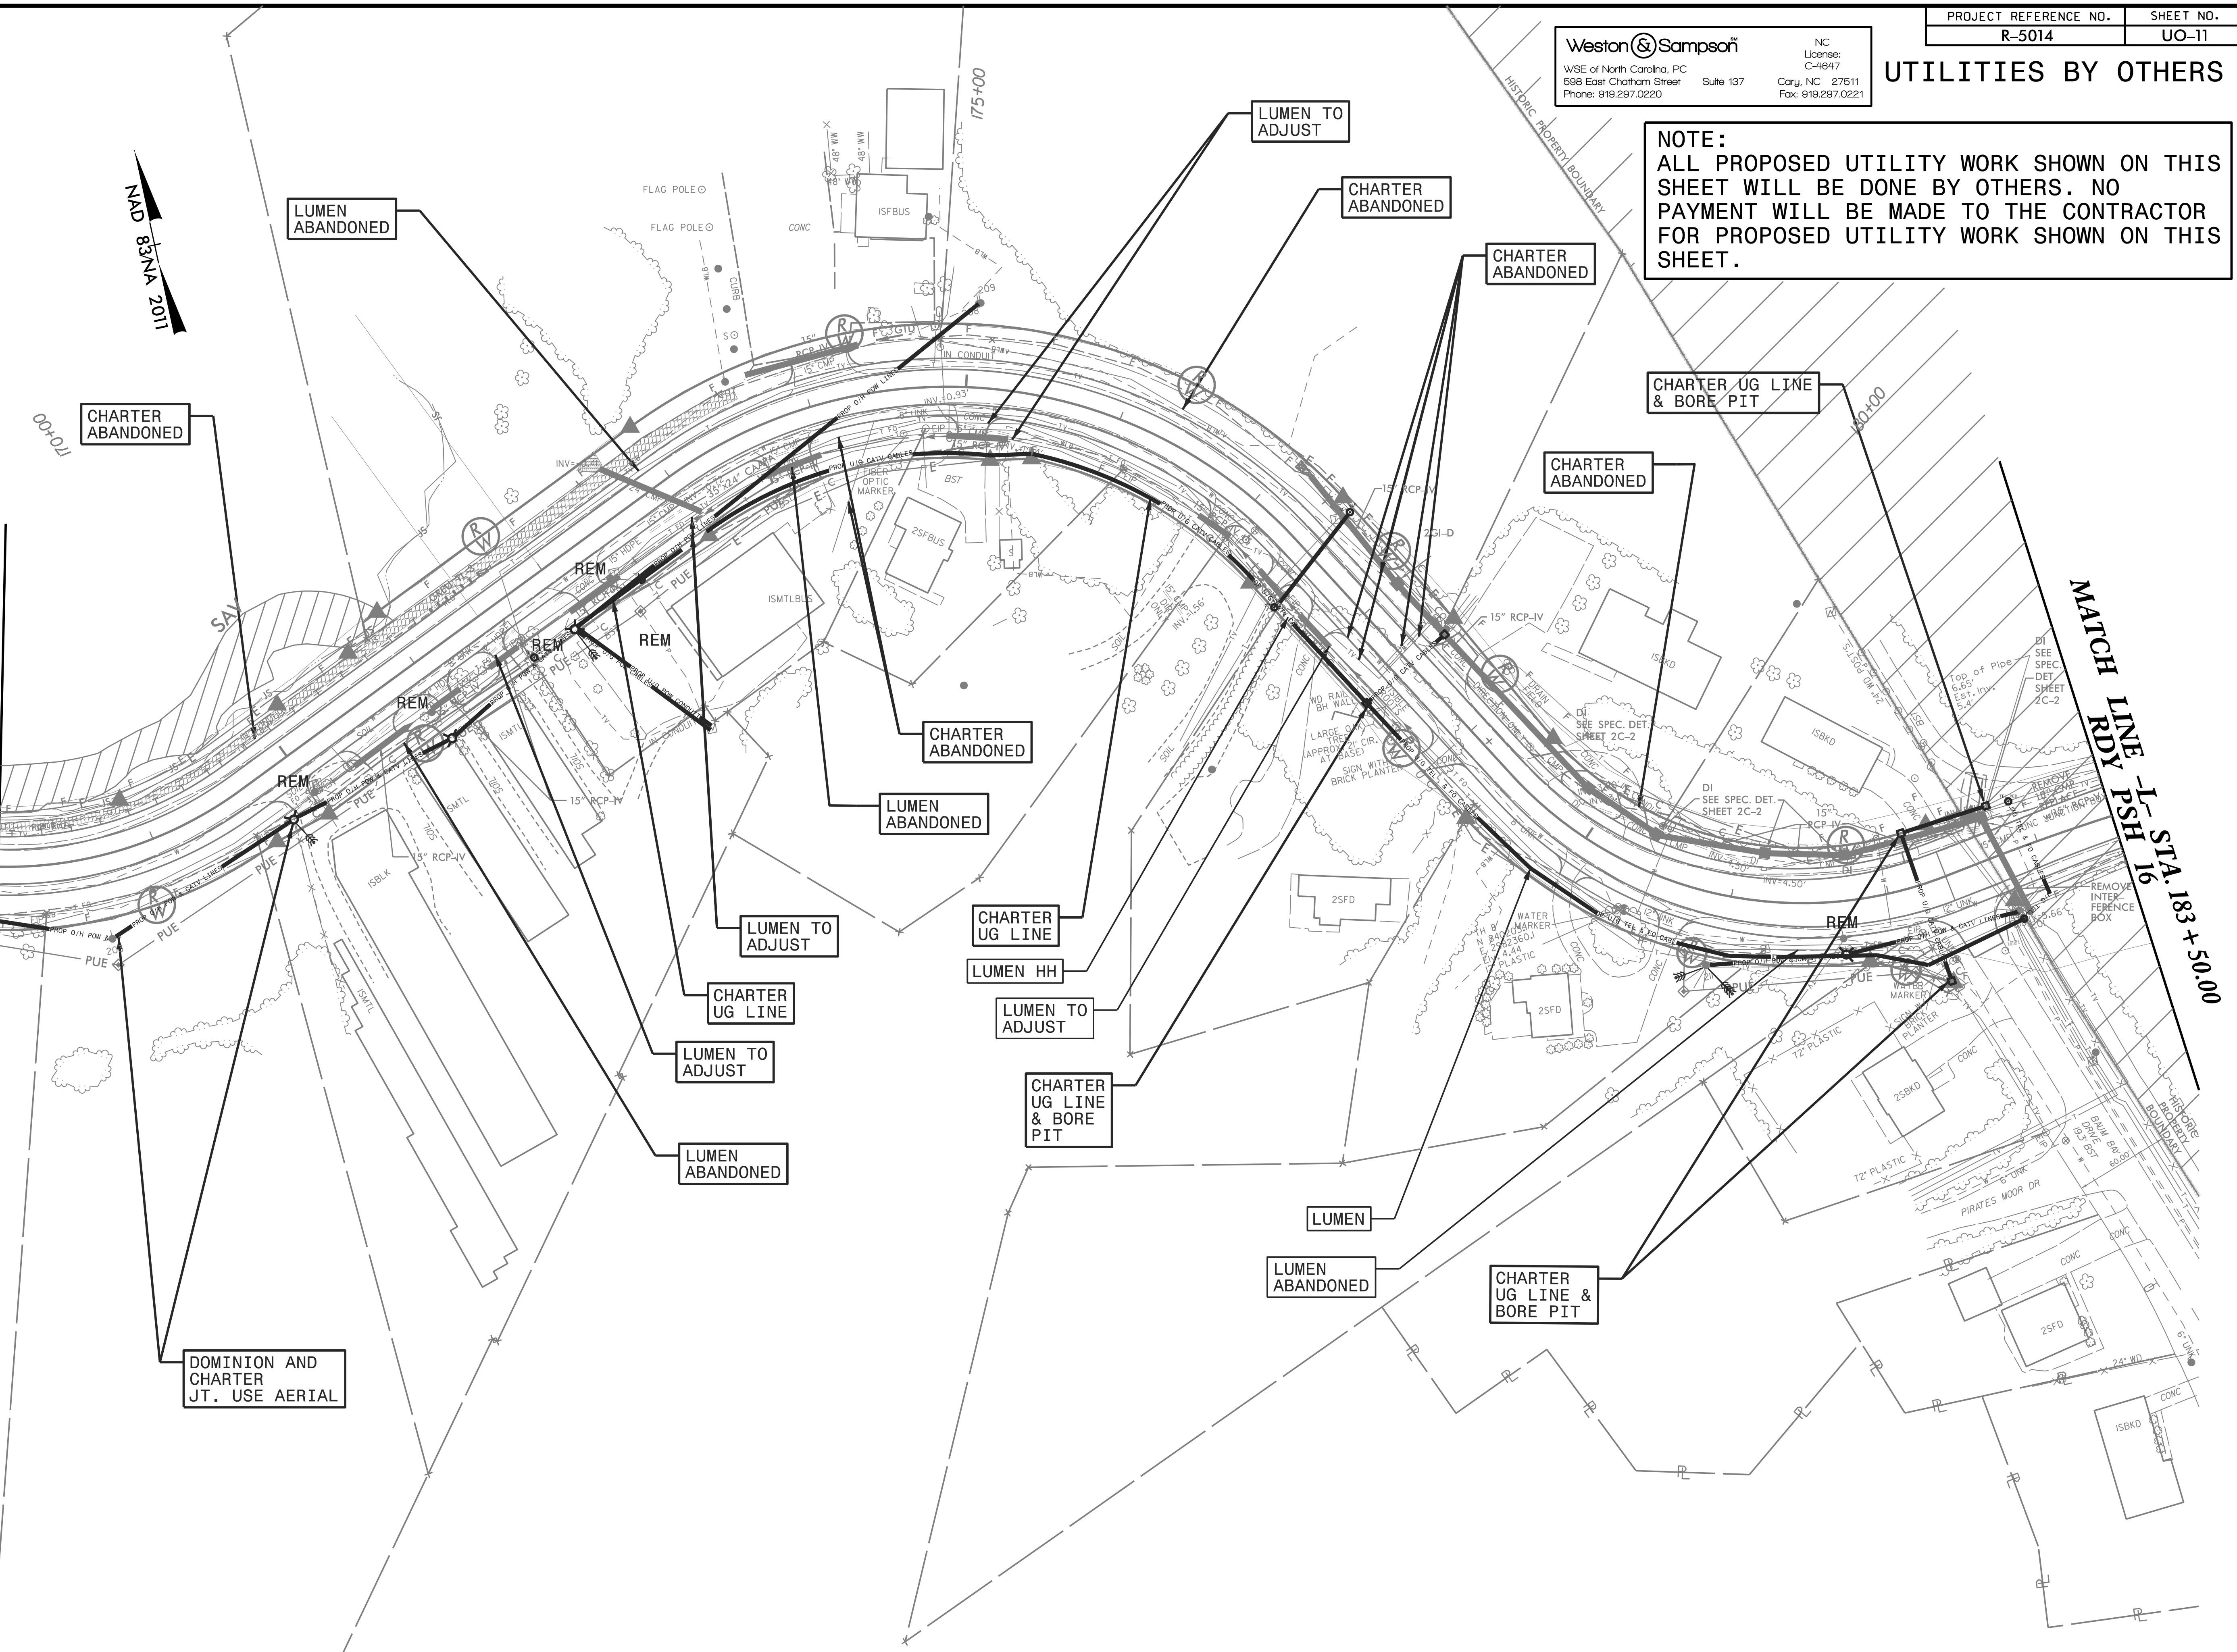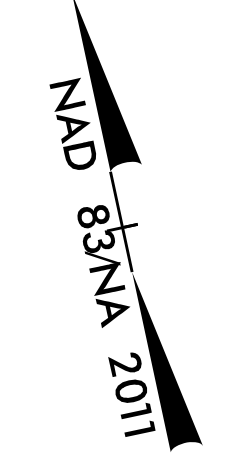

9/13/2021
 \\wse031\local\WSE\Projects\NC\Cer\01dServer\Engineer\Jobs\0659\082\P-5014\Utilities\Coordination\Uo0-R5014-ut_rdy15_uo11_psh.dgn
 11:25:33 AM

9/13/2021 10:03:15 AM C:\Users\jg\OneDrive\Documents\Projects\NC\CarrollServer\Engineer\JOBS\0659\082\R-5014\Utilities\Coordination\Ub0\F5014_rtd\ub012_psh.dgn

Weston & Sampson
WSE of North Carolina, PC
588 East Chatham Street
Phone: 919.297.0220


NC License: C-4647
Cary, NC 27511
Fax: 919.297.0221

PROJECT REFERENCE NO.	SHEET NO.
R-5014	UO-12

UTILITIES BY OTHERS

NOTE:
ALL PROPOSED UTILITY WORK SHOWN ON THIS SHEET WILL BE DONE BY OTHERS. NO PAYMENT WILL BE MADE TO THE CONTRACTOR FOR PROPOSED UTILITY WORK SHOWN ON THIS SHEET.

ALL CONSTRUCTION PERFORMED OUTSIDE OF THE EXISTING RIGHT OF WAY IS ALLOWED THROUGH SPECIAL USE PERMIT # USA 18 5700 16

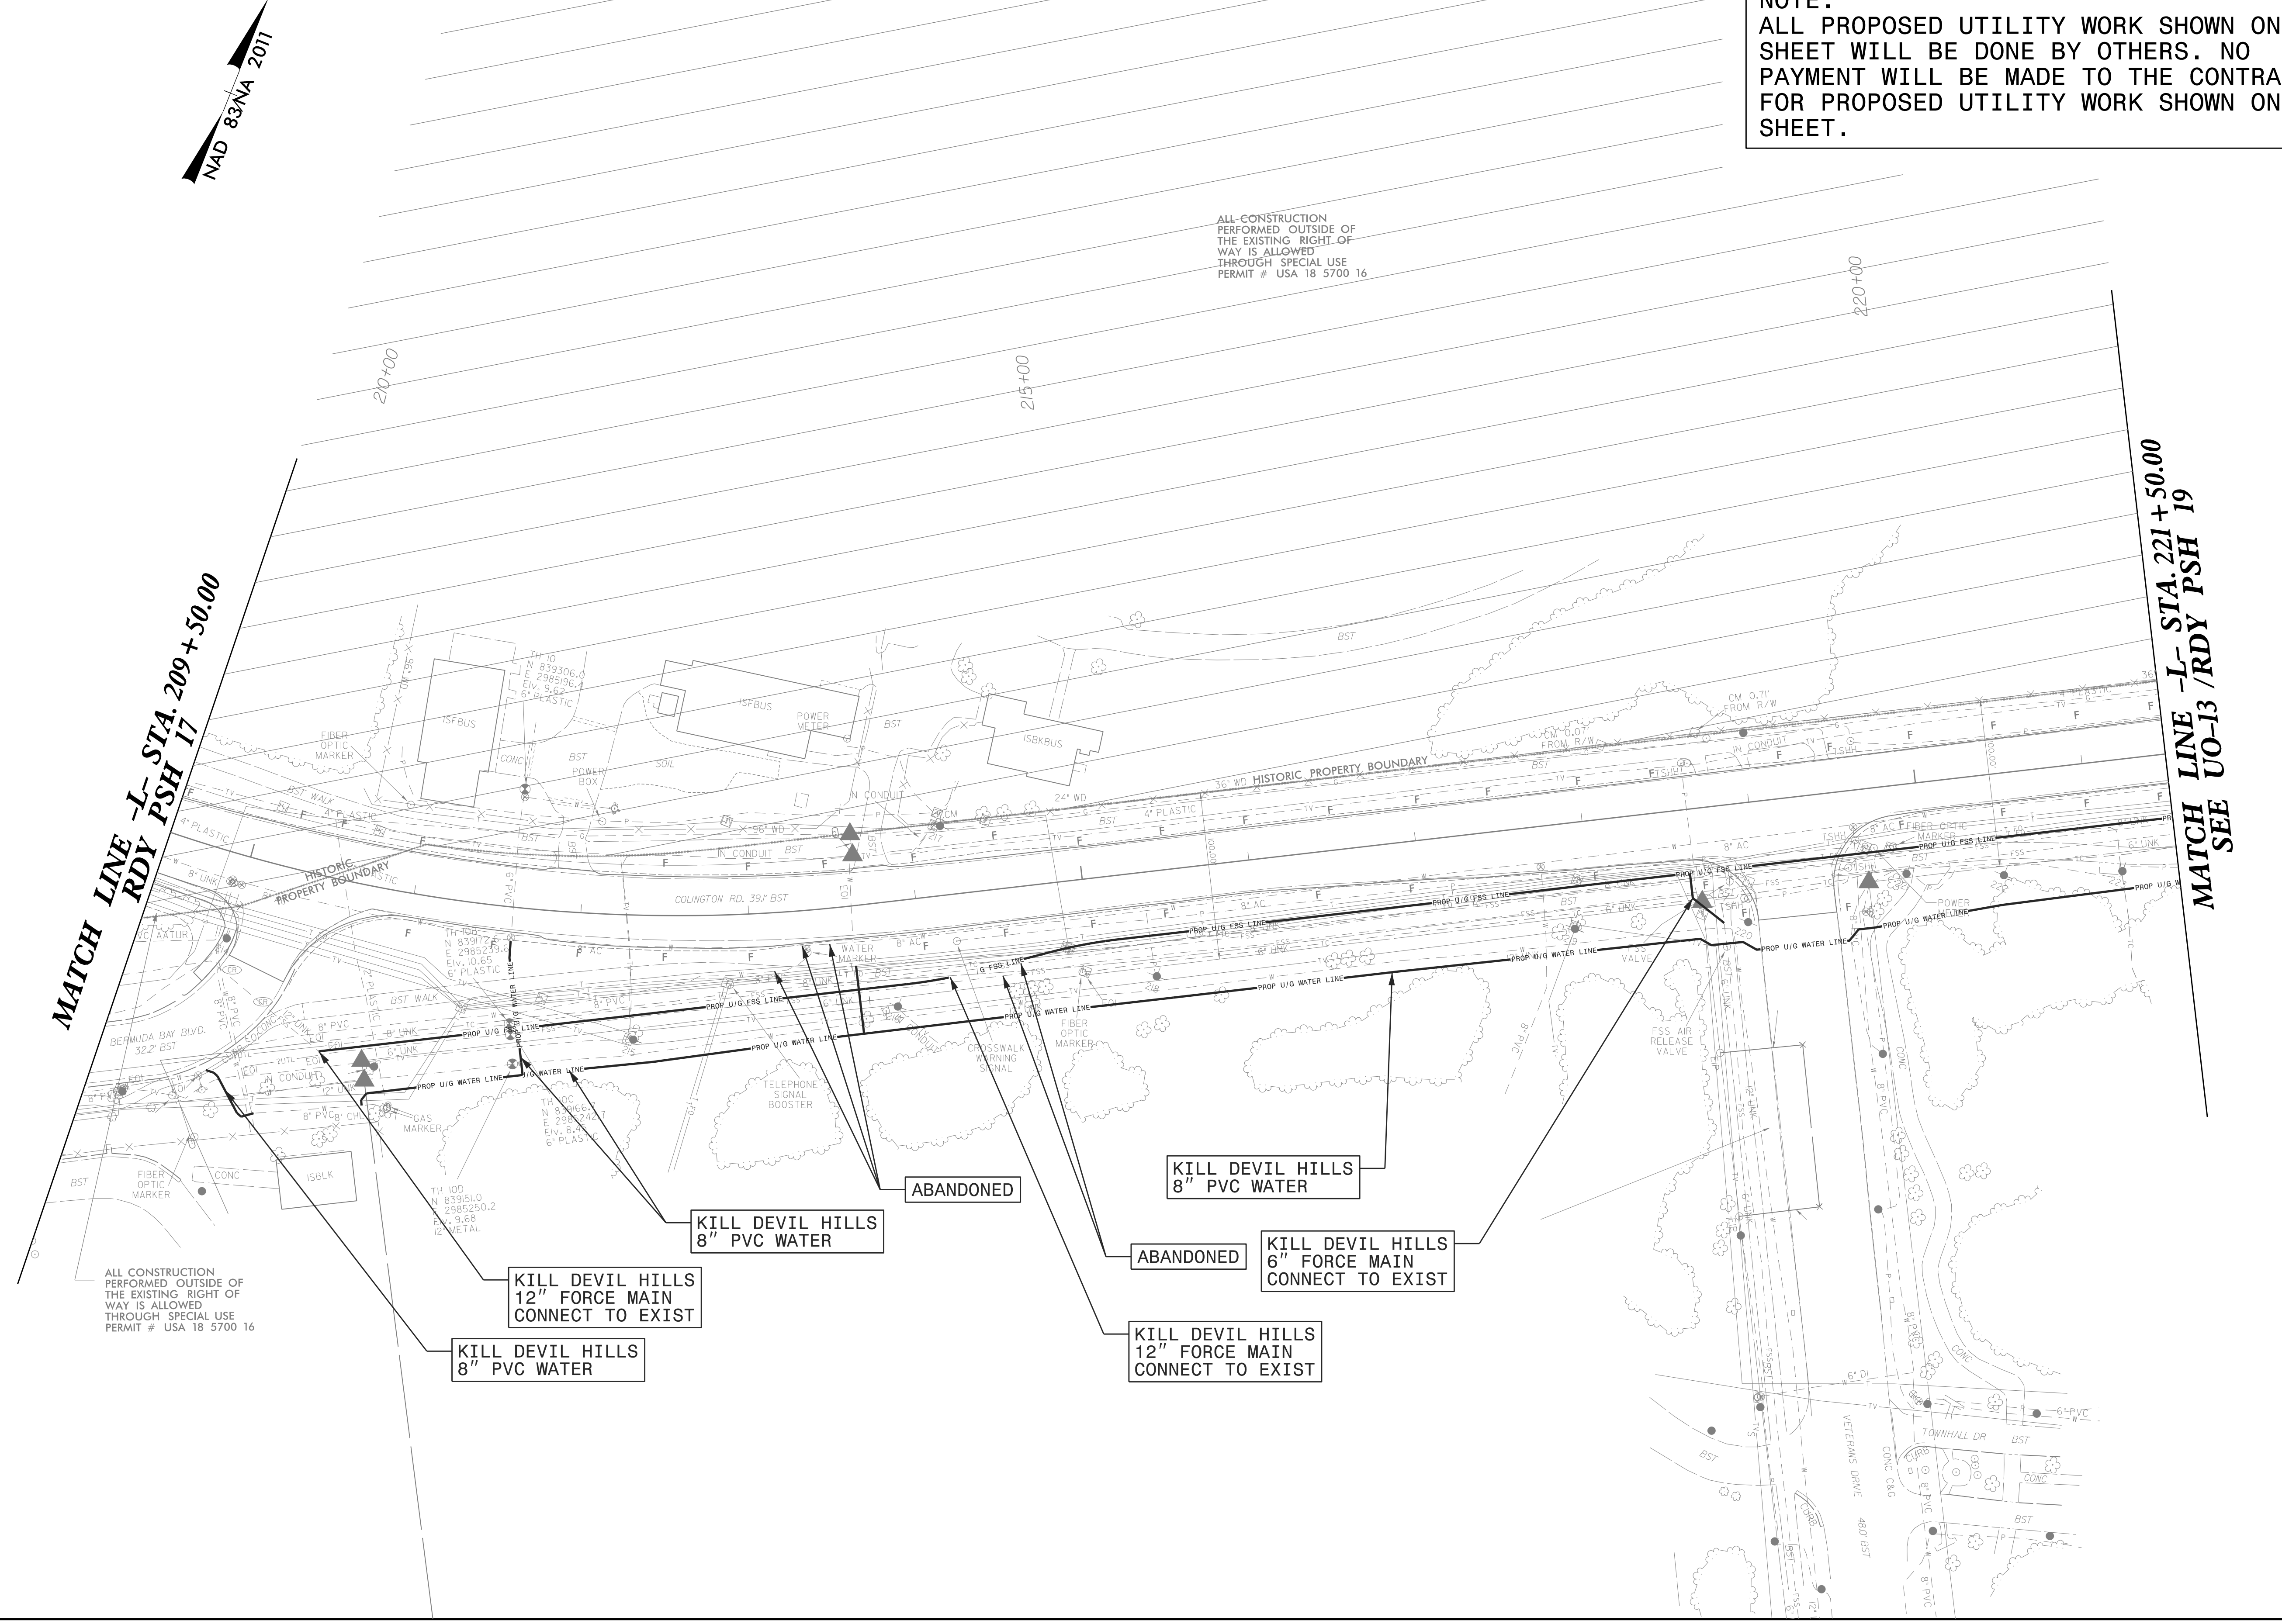

MATCH LINE -L- STA. 209+50.00
RDY PSH 17

MATCH LINE -L- STA. 221+50.00
RDY PSH 19

ALL CONSTRUCTION PERFORMED OUTSIDE OF THE EXISTING RIGHT OF WAY IS ALLOWED THROUGH SPECIAL USE PERMIT # USA 18 5700 16

KILL DEVIL HILLS 8" PVC WATER

KILL DEVIL HILLS 12" FORCE MAIN CONNECT TO EXIST

KILL DEVIL HILLS 8" PVC WATER

KILL DEVIL HILLS 8" PVC WATER

ABANDONED

KILL DEVIL HILLS 8" PVC WATER

ABANDONED

KILL DEVIL HILLS 6" FORCE MAIN CONNECT TO EXIST

KILL DEVIL HILLS 12" FORCE MAIN CONNECT TO EXIST

9/13/2021 1:03:13 PM
 C:\Users\jca\OneDrive\Projects\NC\CarrollServer\Engineer\Jobs\6659\082\R-5014\Utilities\Coordination\Job\R5014_ut_rduj9_ucl3_psh.dgn
 8/17/99

Weston & Sampson
 NC License: C-4647
 WSE of North Carolina, PC
 588 East Chatham Street
 Phone: 919.297.0220 Suite 137 Cary, NC 27511 Fax: 919.297.0221



PROJECT REFERENCE NO.	SHEET NO.
R-5014	UO-13

UTILITIES BY OTHERS

NOTE:
 ALL PROPOSED UTILITY WORK SHOWN ON THIS SHEET WILL BE DONE BY OTHERS. NO PAYMENT WILL BE MADE TO THE CONTRACTOR FOR PROPOSED UTILITY WORK SHOWN ON THIS SHEET.

**MATCH LINE -L- STA. 221+50.00
RDY PSH 18**

**MATCH LINE -L- STA. 233+50.00
SEE UO-14 /RDY PSH 20**

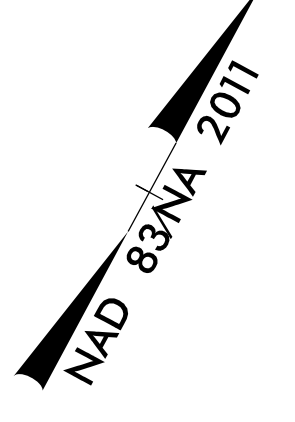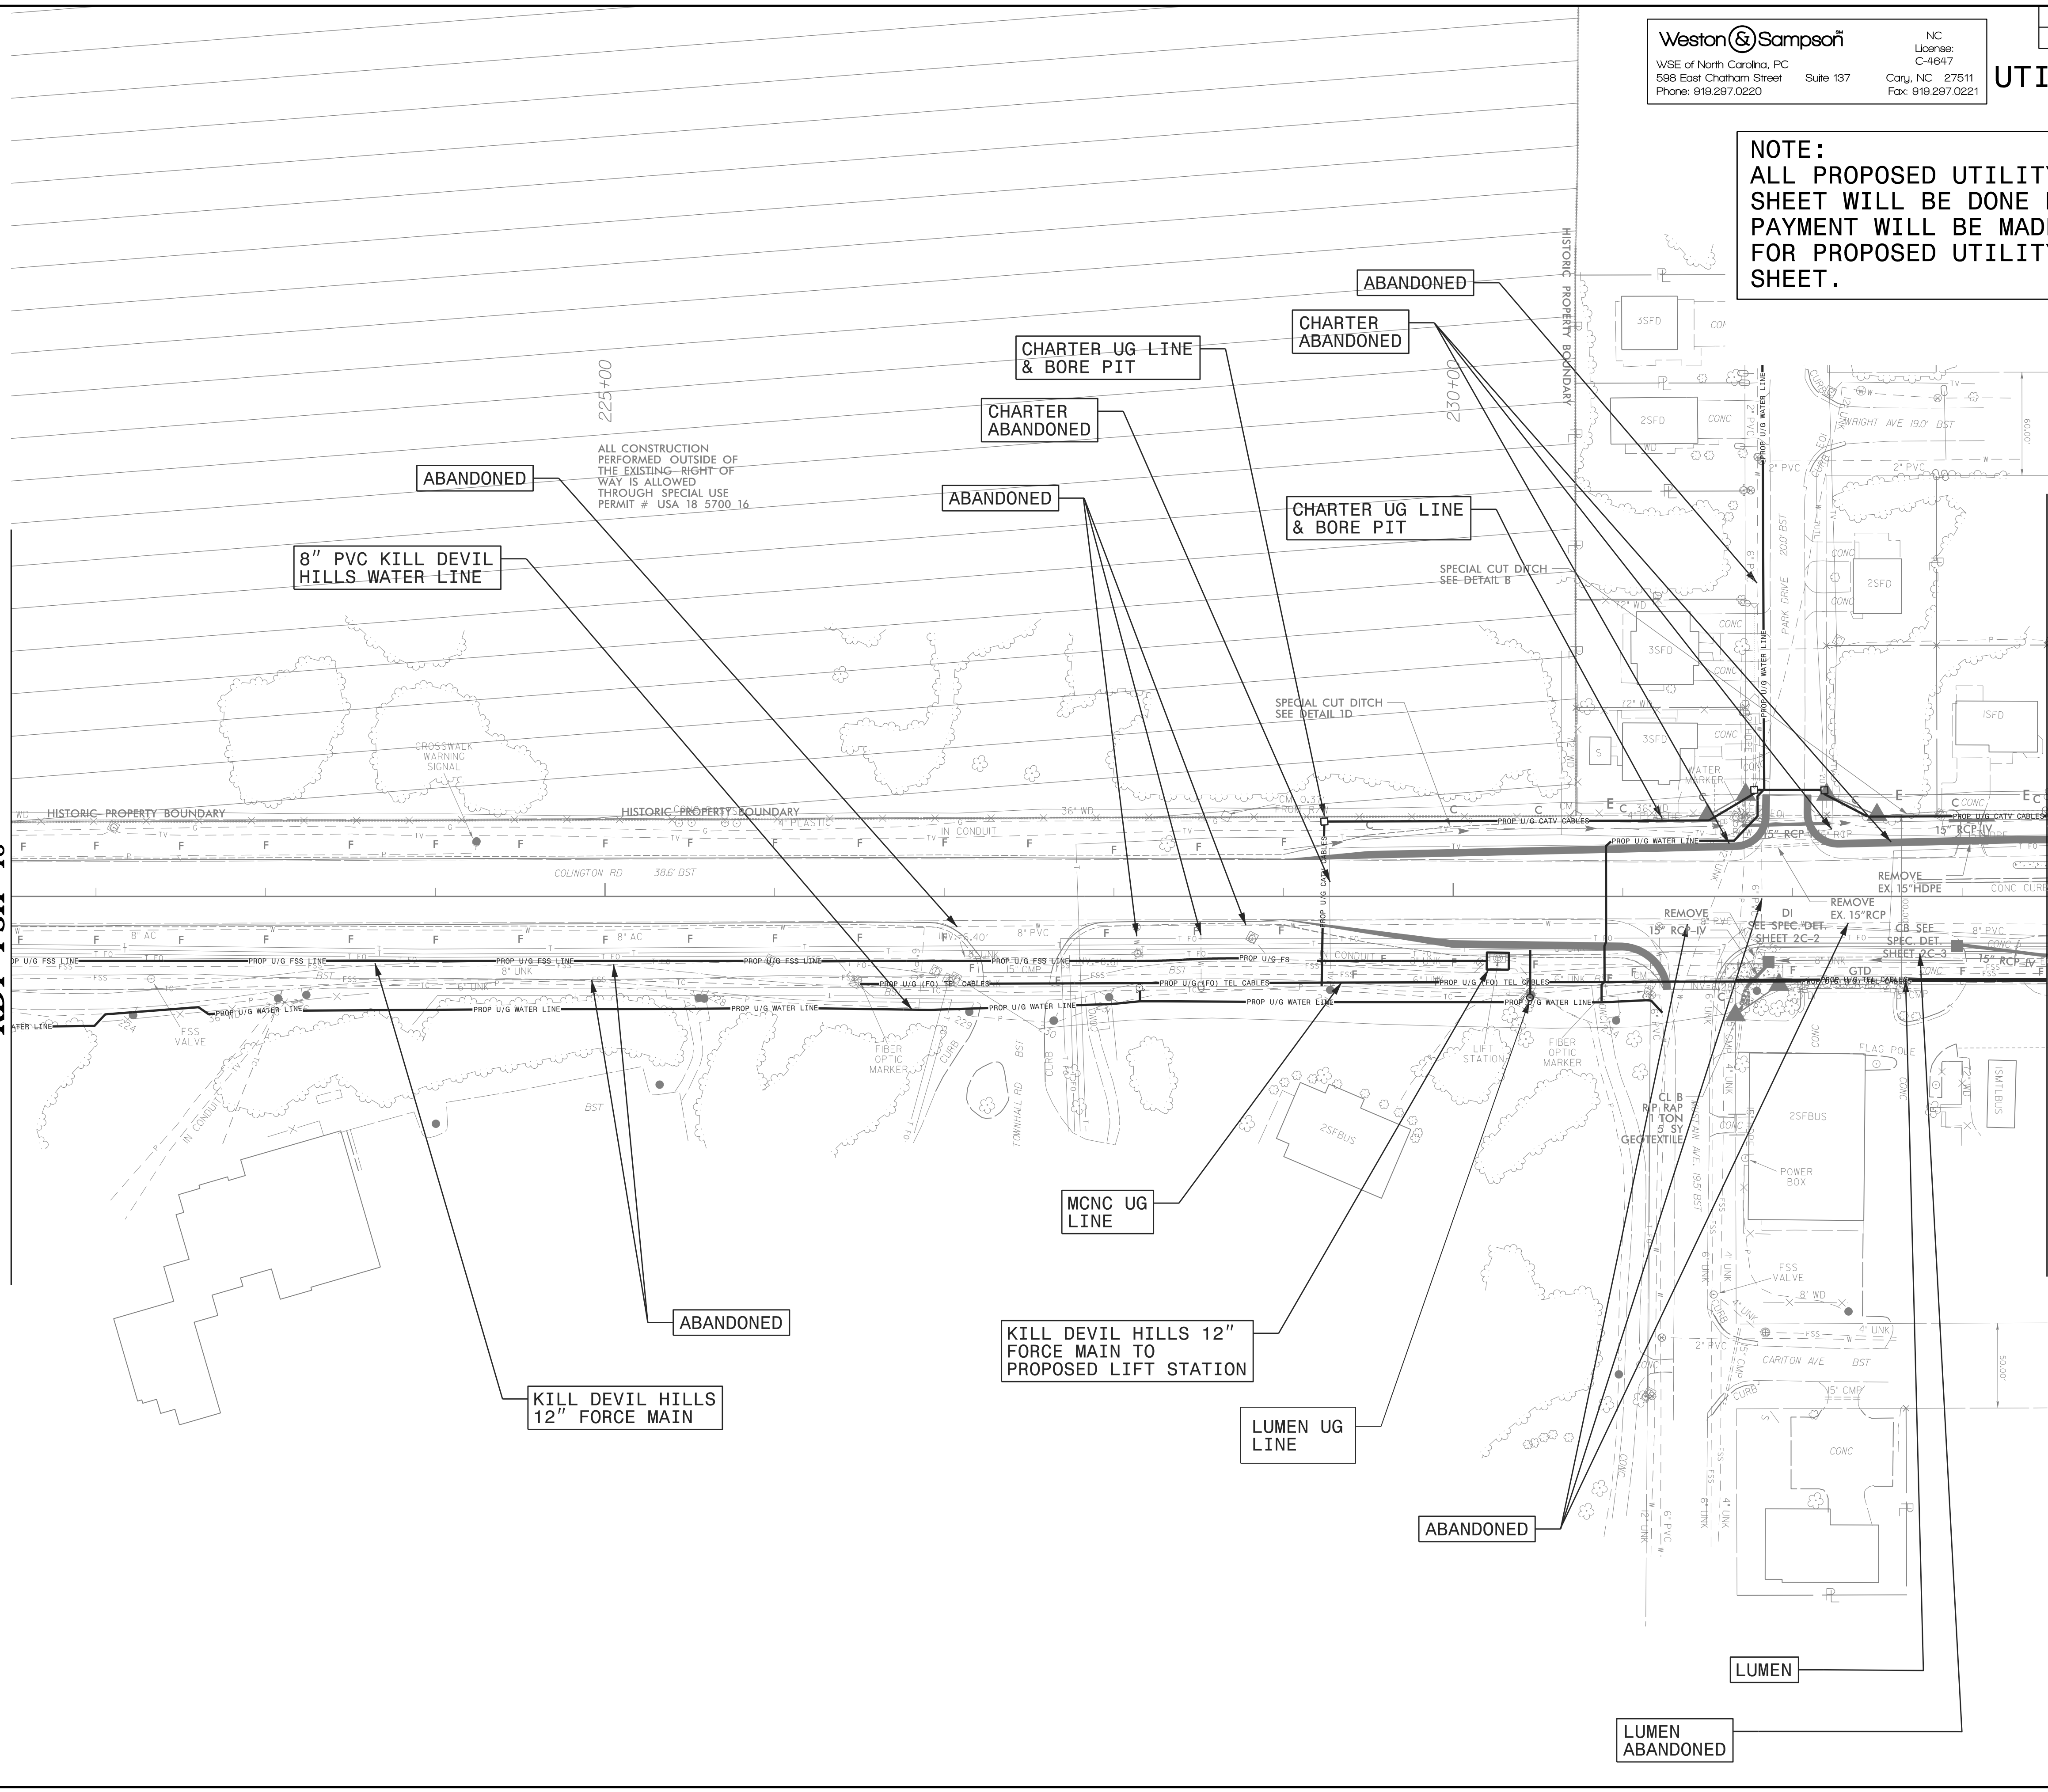

ALL CONSTRUCTION PERFORMED OUTSIDE OF THE EXISTING RIGHT OF WAY IS ALLOWED THROUGH SPECIAL USE PERMIT # USA 18 5700 16

CHARTER UG LINE & BORE PIT

CHARTER ABANDONED

CHARTER UG LINE & BORE PIT

8" PVC KILL DEVIL HILLS WATER LINE

KILL DEVIL HILLS 12" FORCE MAIN

KILL DEVIL HILLS 12" FORCE MAIN TO PROPOSED LIFT STATION

MCNC UG LINE

LUMEN UG LINE

LUMEN ABANDONED

LUMEN

8/17/99
9/13/2021
C:\Users\jocal\OneDrive\Projects\NC\Corridors\Server\Engineer\JOBS\0659\082\R-5014\Utilities\Coordination\U0-14\rdy20\U0-14_psh.dgn
3:53:08 PM

Weston & Sampson
WSE of North Carolina, PC
588 East Chatham Street
Phone: 919.297.0220

NC
License:
C-4647
Cary, NC 27511
Fax: 919.297.0221

PROJECT REFERENCE NO.	SHEET NO.
R-5014	UO-14

UTILITIES BY OTHERS

NOTE:
ALL PROPOSED UTILITY WORK SHOWN ON THIS SHEET WILL BE DONE BY OTHERS. NO PAYMENT WILL BE MADE TO THE CONTRACTOR FOR PROPOSED UTILITY WORK SHOWN ON THIS SHEET.

**MATCH LINE -L- STA. 233 + 50.00
SEE UO-13 /RDY PSH 19**

