


8/17/99

ROUNDAABOUT -C2- DETAIL




2610 WYCLIFF ROAD
SUITE 410
RALEIGH, NC 27607
PHONE: 919.881.2699
NC CDA No. F-0929

PROJECT REFERENCE NO. R-5737		SHEET NO. 2B-2
RW SHEET NO.		HYDRAULICS ENGINEER
ROADWAY DESIGN ENGINEER		
8/26/2021		
DOCUMENT NOT CONSIDERED FINAL UNLESS ALL SIGNATURES COMPLETED		

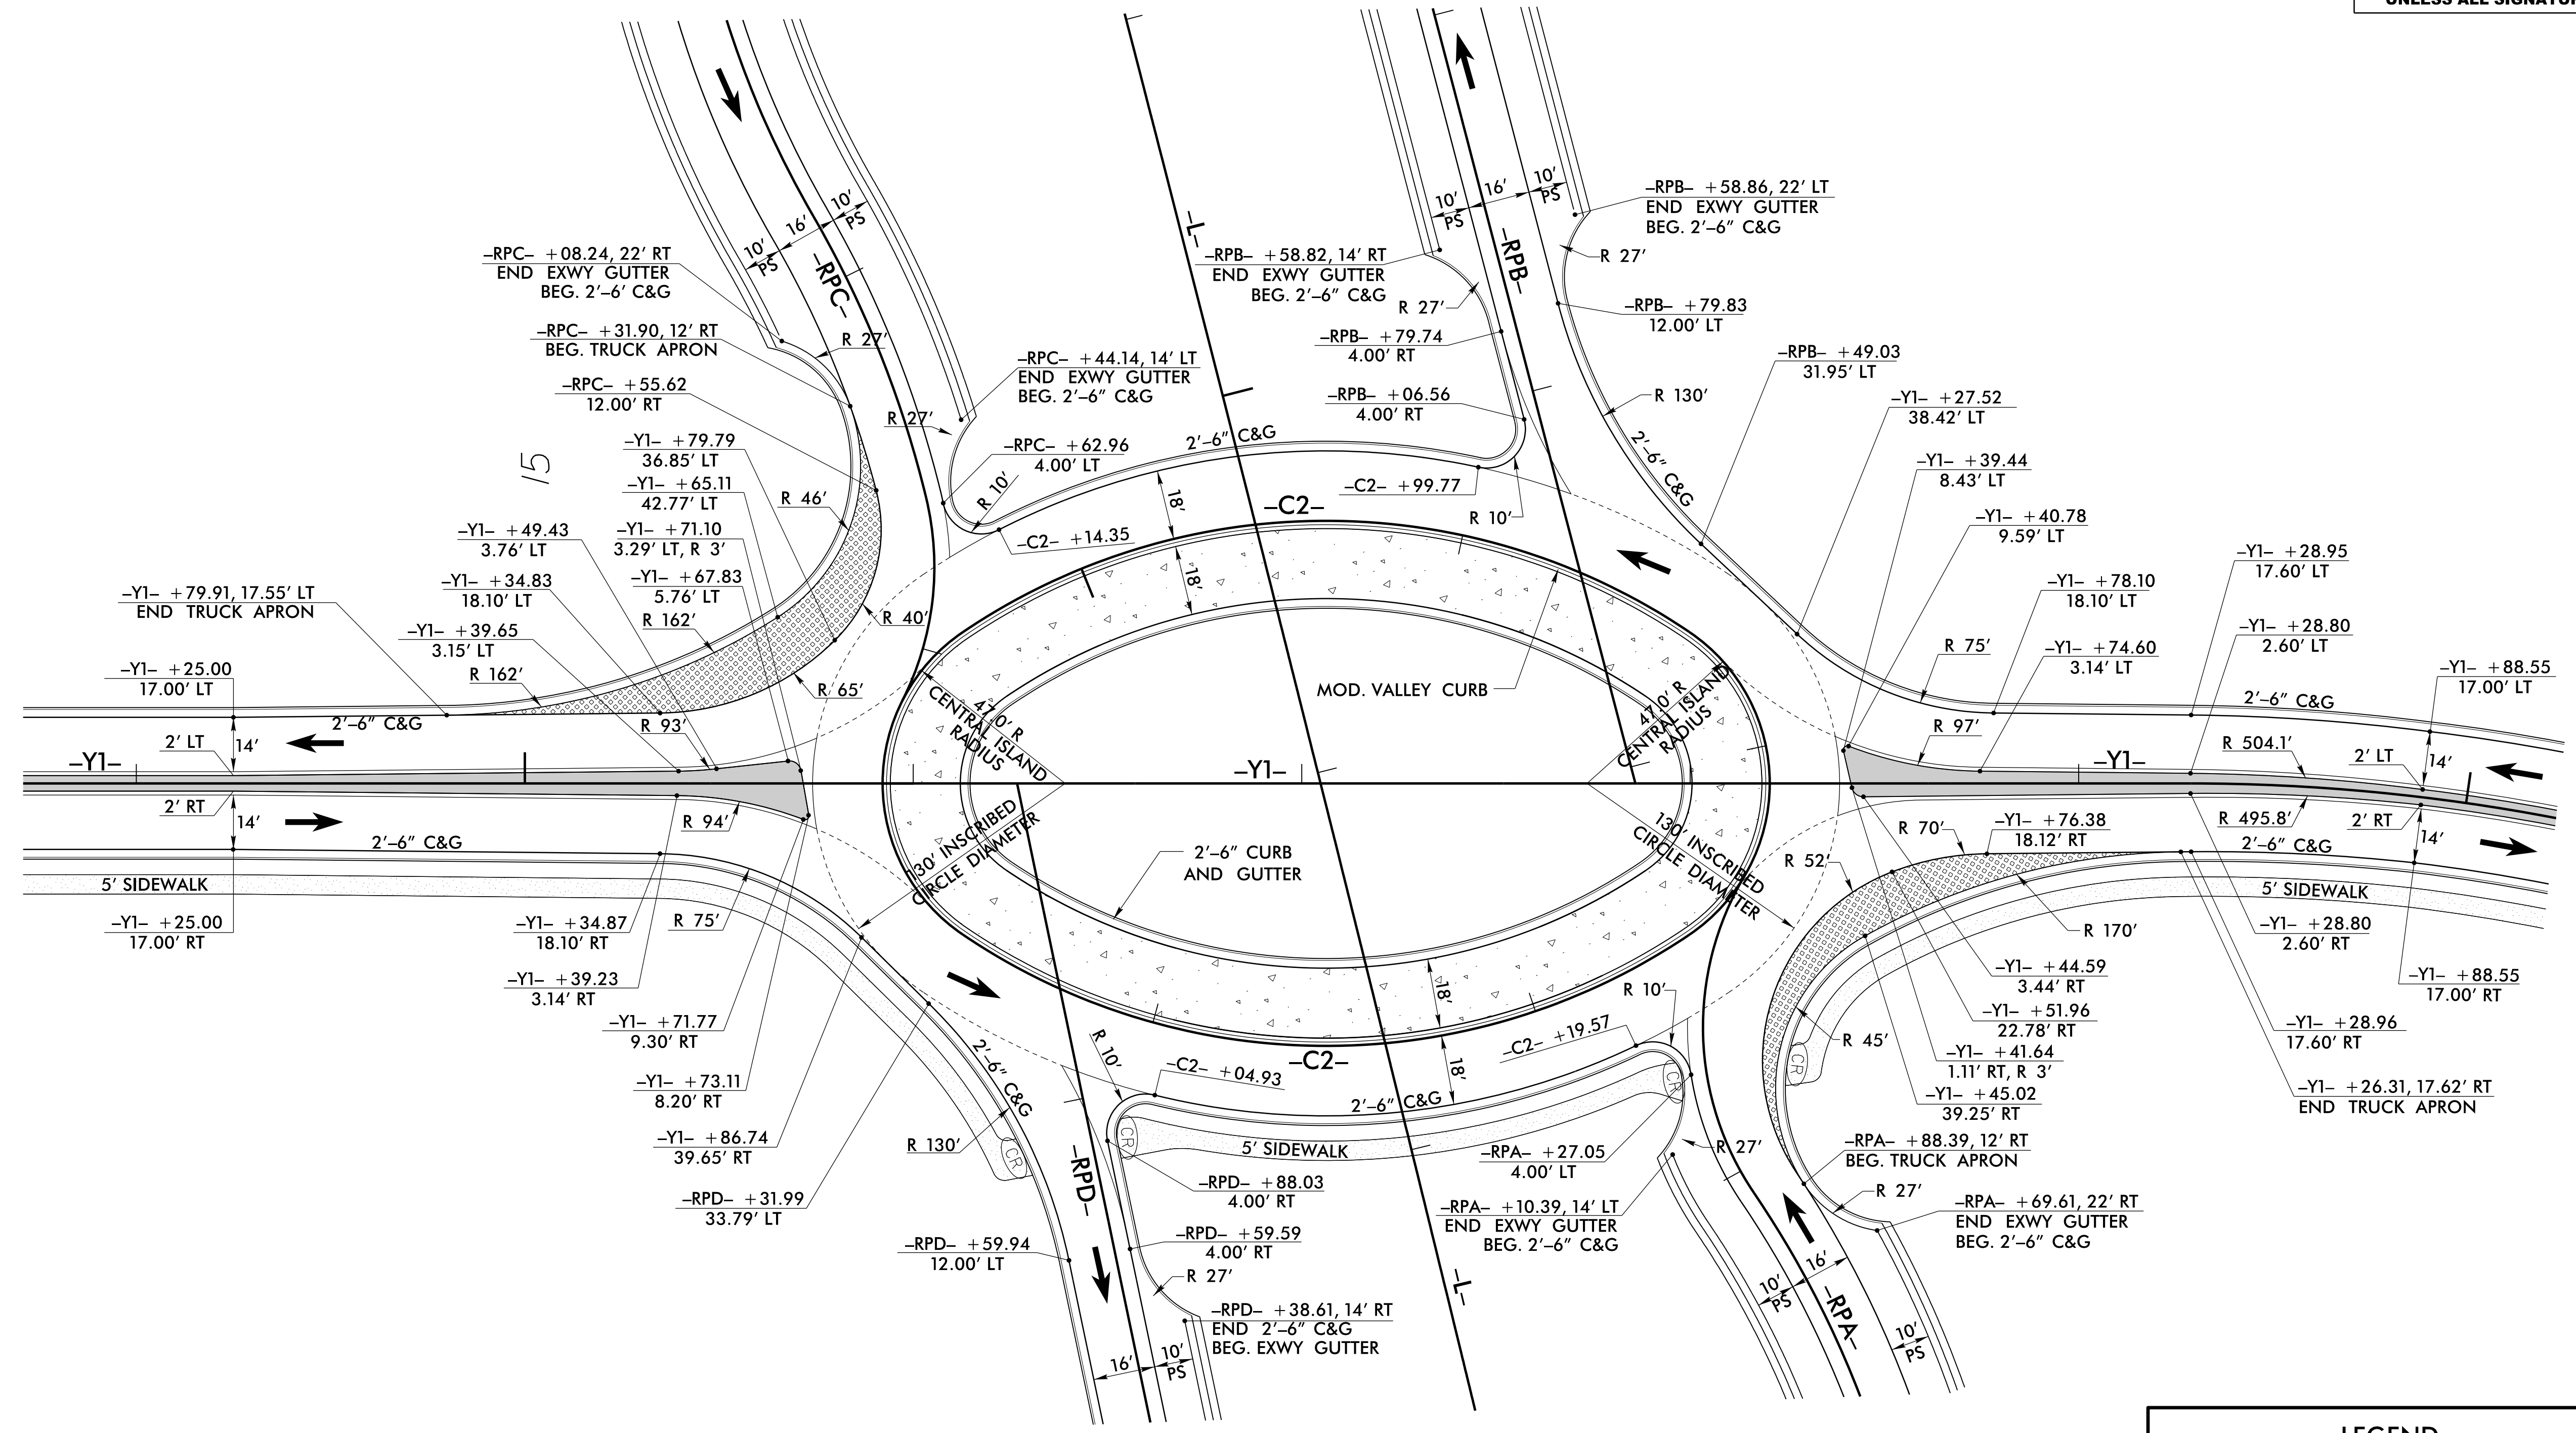

INSCRIBED CIRCLE DIAMETER #1 = 130'
 INSCRIBED CIRCLE DIAMETER #2 = 370'
 TRAVERSABLE APRON WIDTH = 18'
 CIRCULAR ROADWAY WIDTH = 18'

NOTES:
 ALL PROPOSED CONCRETE ISLANDS SHALL BE KEYED-IN
 AND HAVE 1' RADIUS CORNERS UNLESS OTHERWISE
 NOTED.

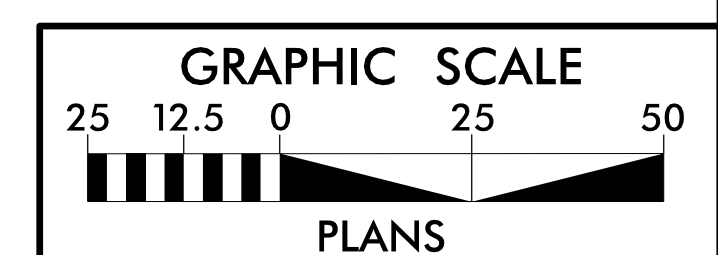

LEGEND	
	5' MONOLITHIC CONCRETE ISLAND
	7' CONCRETE TRUCK APRON w/RUMBLE STRIPS
	7' CONCRETE TRUCK APRON
	4' CONCRETE SIDEWALK

8/26/2021 10:32:58 AM
I:\Projects\2021\08\26\21-08-02.dgn