



ROUNDABOUT -C1- PAVEMENT PLAN

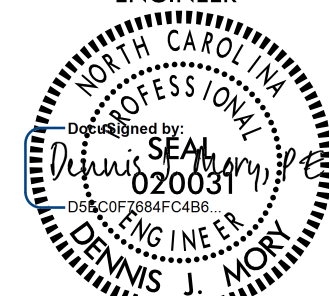


PROJECT REFERENCE NO. R-5737		SHEET NO. 2B-4
RW SHEET NO.		
ROADWAY DESIGN ENGINEER	HYDRAULICS ENGINEER	
		
8/26/2021		
DOCUMENT NOT CONSIDERED FINAL UNLESS ALL SIGNATURES COMPLETED		

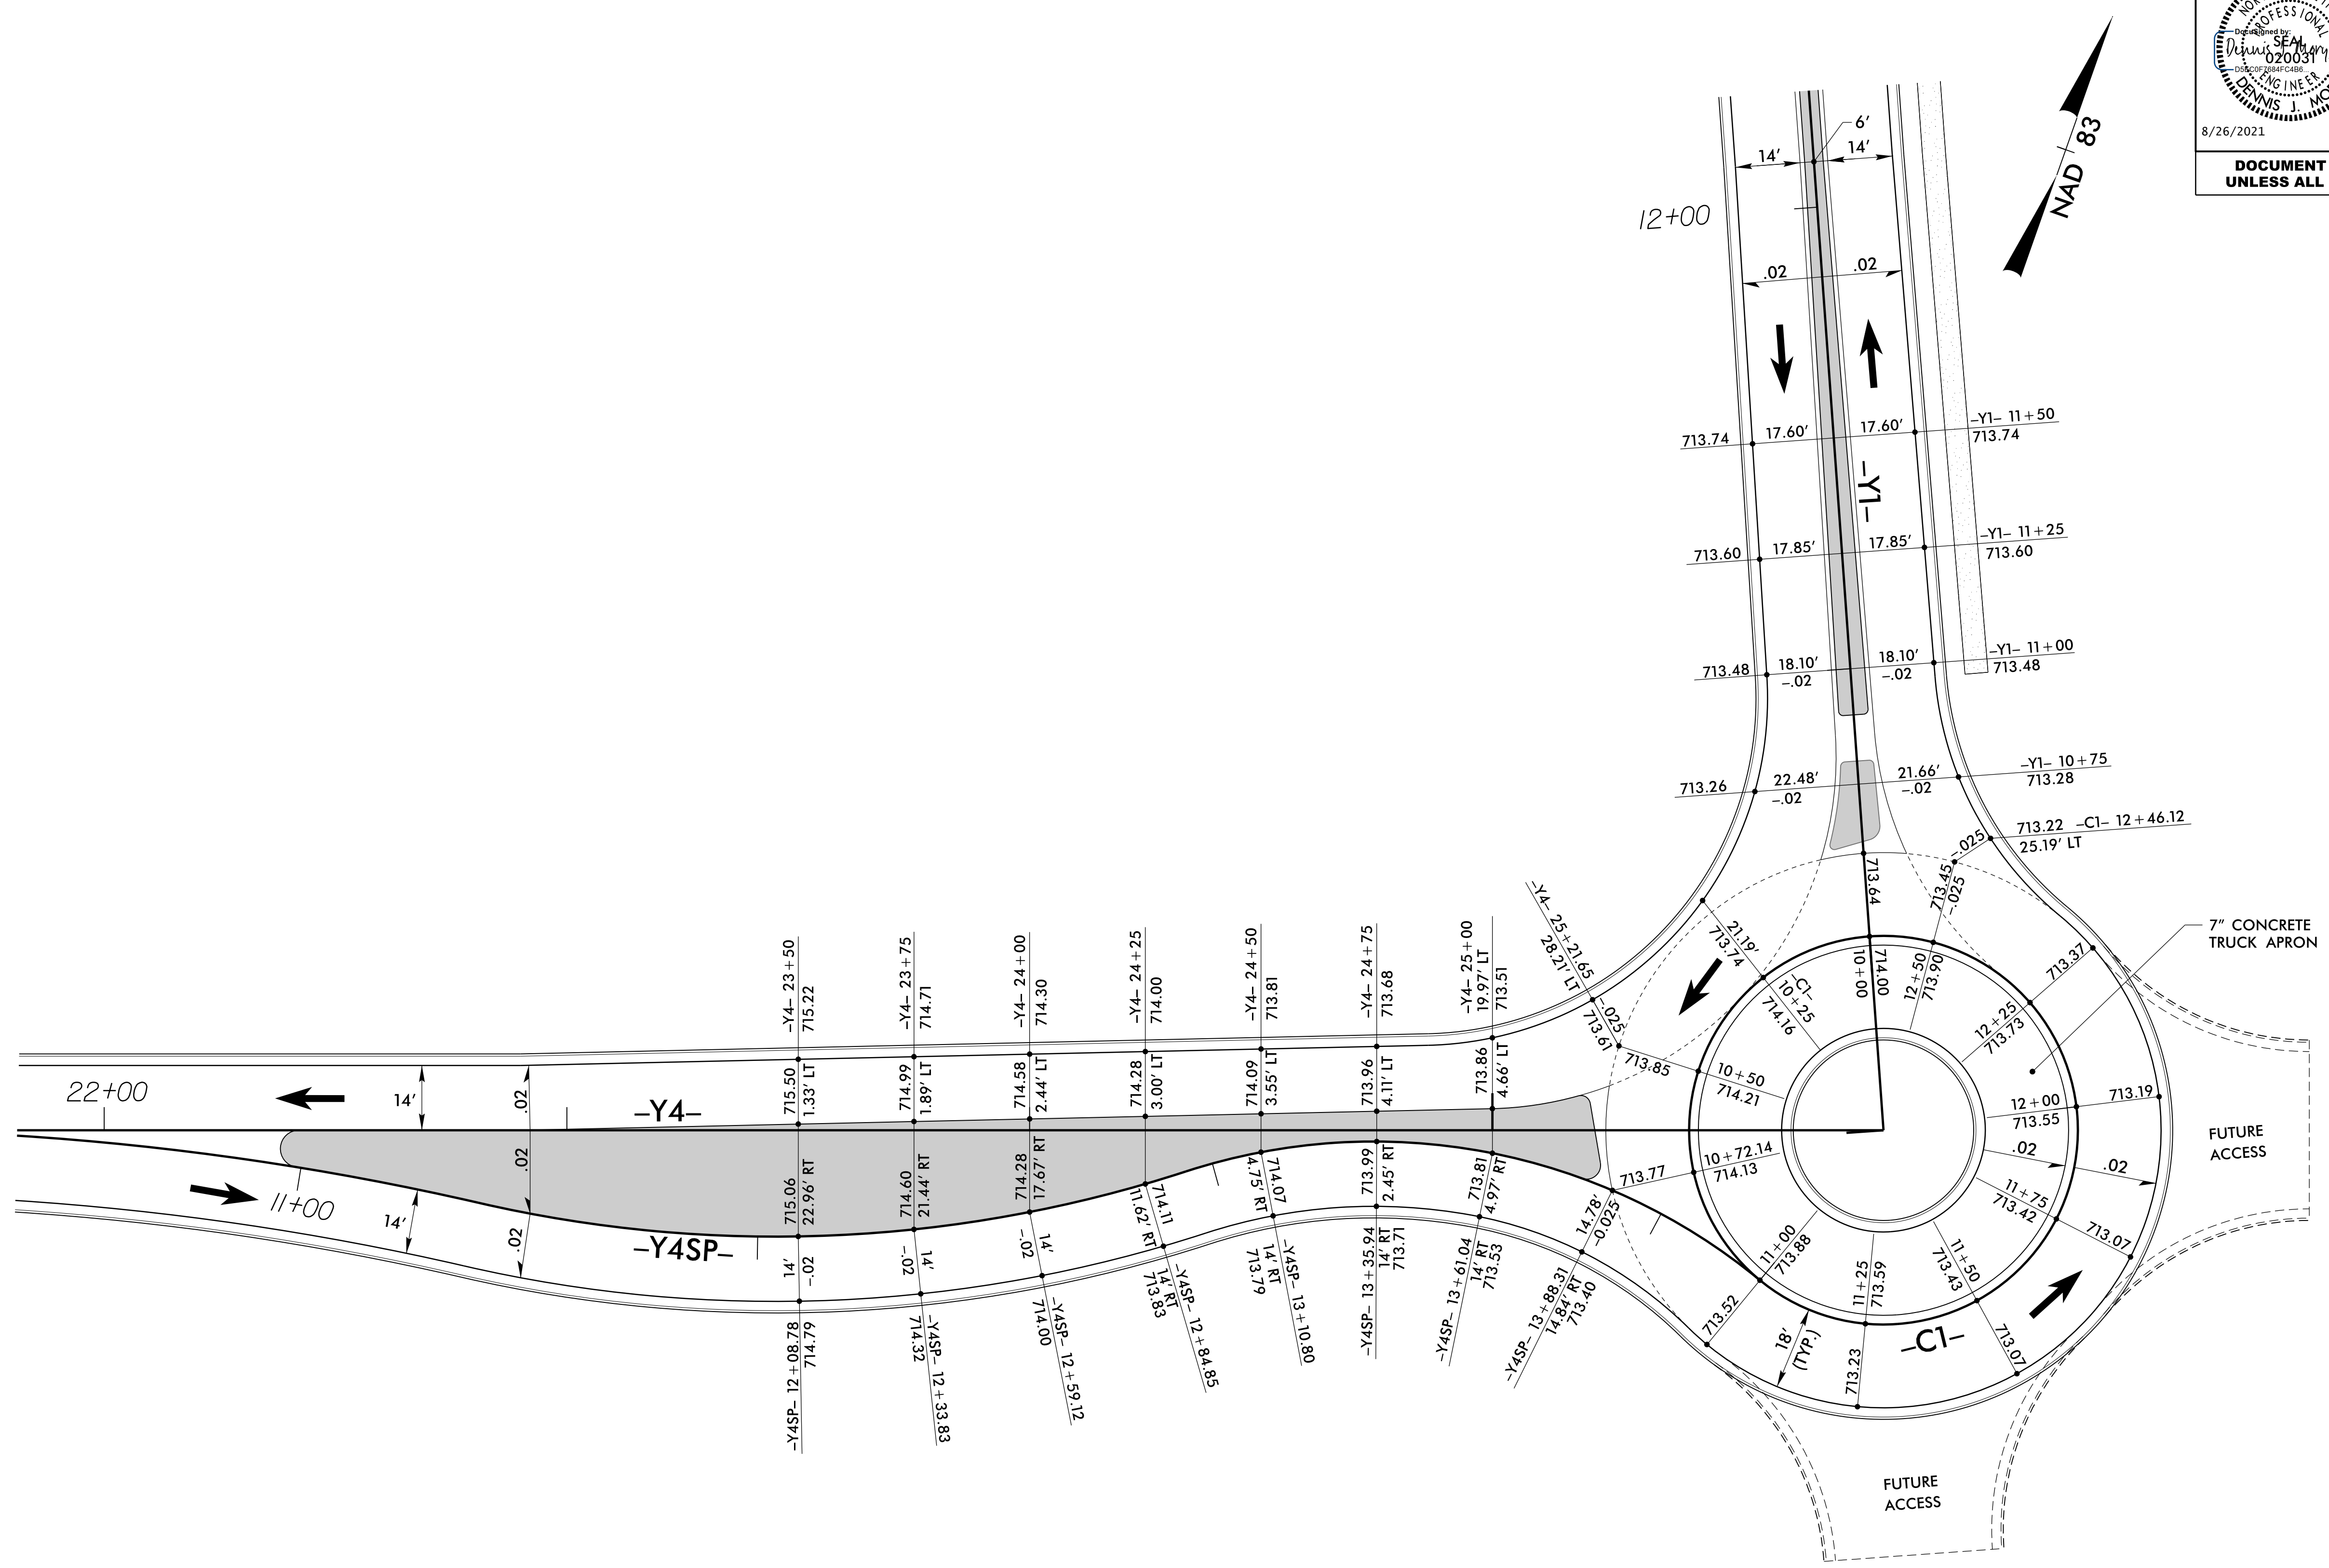

INSCRIBED CIRCLE DIAMETER = 120'
 TRAVERSABLE APRON WIDTH = 18'
 CENTRAL ISLAND DIAMETER = 84'
 CIRCULAR ROADWAY WIDTH = 18'

NOTES:
 ALL PROPOSED CONCRETE ISLANDS SHALL BE KEYED-IN
 AND HAVE 1' RADIUS CORNERS UNLESS OTHERWISE
 NOTED.

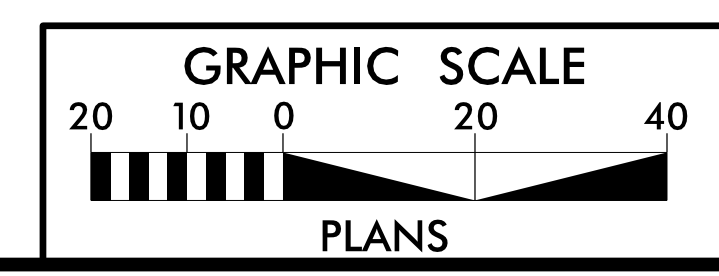

LEGEND	
	5" MONOLITHIC CONCRETE ISLAND
	4" CONCRETE SIDEWALK