


8/17/99

ROUNDAABOUT -C2- PAVEMENT PLAN




2810 WYCLIFF ROAD
SUITE 410
RALEIGH, NC 27607
PHONE: 919.881.5939
NC CCA No. F-0929

PROJECT REFERENCE NO. R-5737		SHEET NO. 2B-5
RW SHEET NO.		
ROADWAY DESIGN ENGINEER	HYDRAULICS ENGINEER	
8/26/2021		
DOCUMENT NOT CONSIDERED FINAL UNLESS ALL SIGNATURES COMPLETED		

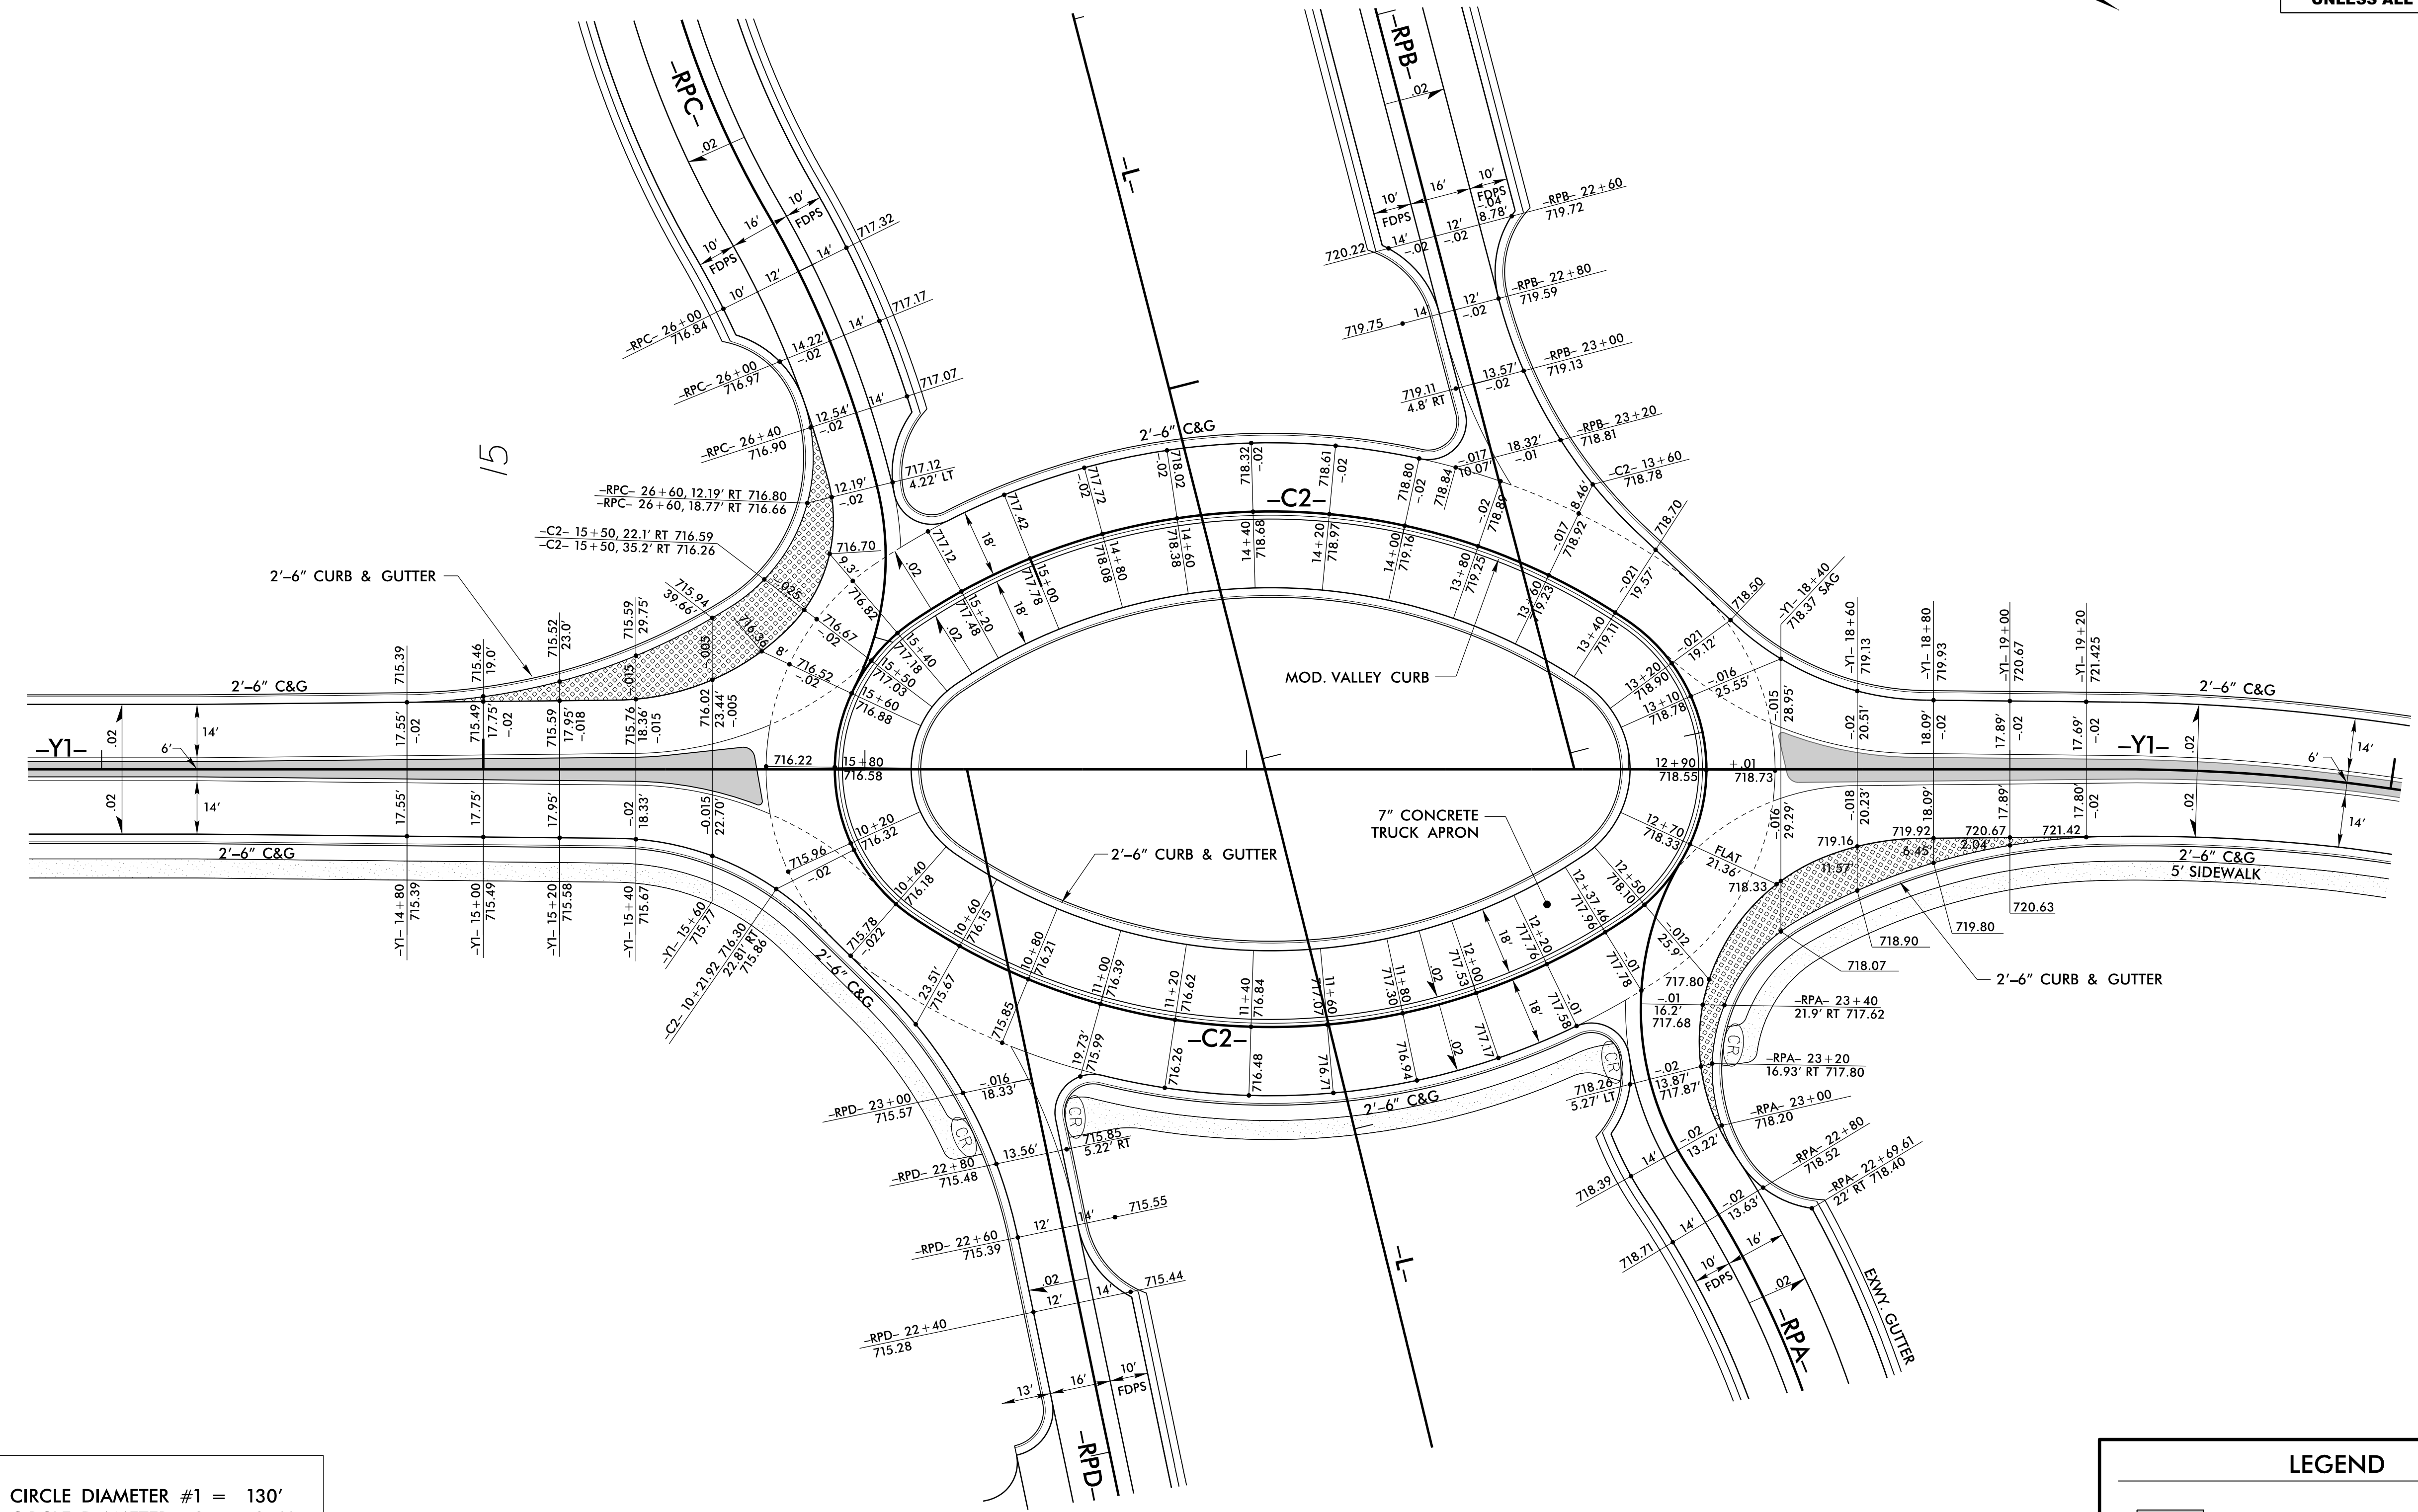

INSCRIBED CIRCLE DIAMETER #1 = 130'
 INSCRIBED CIRCLE DIAMETER #2 = 370'
 TRAVERSABLE APRON WIDTH = 18'
 CIRCULAR ROADWAY WIDTH = 18'

NOTES:
 ALL PROPOSED CONCRETE ISLANDS SHALL BE KEYED-IN
 AND HAVE 1' RADIUS CORNERS UNLESS OTHERWISE
 NOTED.

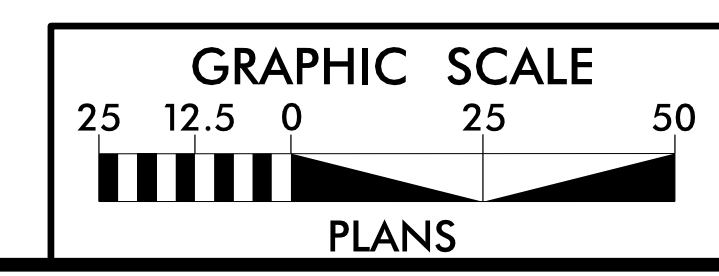

LEGEND	
	5" MONOLITHIC CONCRETE ISLAND
	7" CONCRETE TRUCK APRON w/RUMBLE STRIPS
	4" CONCRETE SIDEWALK

8/25/2021 10:49:35 AM W:\PSH\2B-05.dgn