



5/14/2021



2610 WYCLIFF ROAD
SUITE 410
RALEIGH, NC 27607
PHONE: 919.881.9939
NC CCA No. F-0929

PROJECT REFERENCE NO. R-5737		SHEET NO. 2B-7
RW SHEET NO.		
ROADWAY DESIGN ENGINEER	HYDRAULICS ENGINEER	
DOCUMENT NOT CONSIDERED FINAL UNLESS ALL SIGNATURES COMPLETED		

SHEAR POINT DIAGRAM

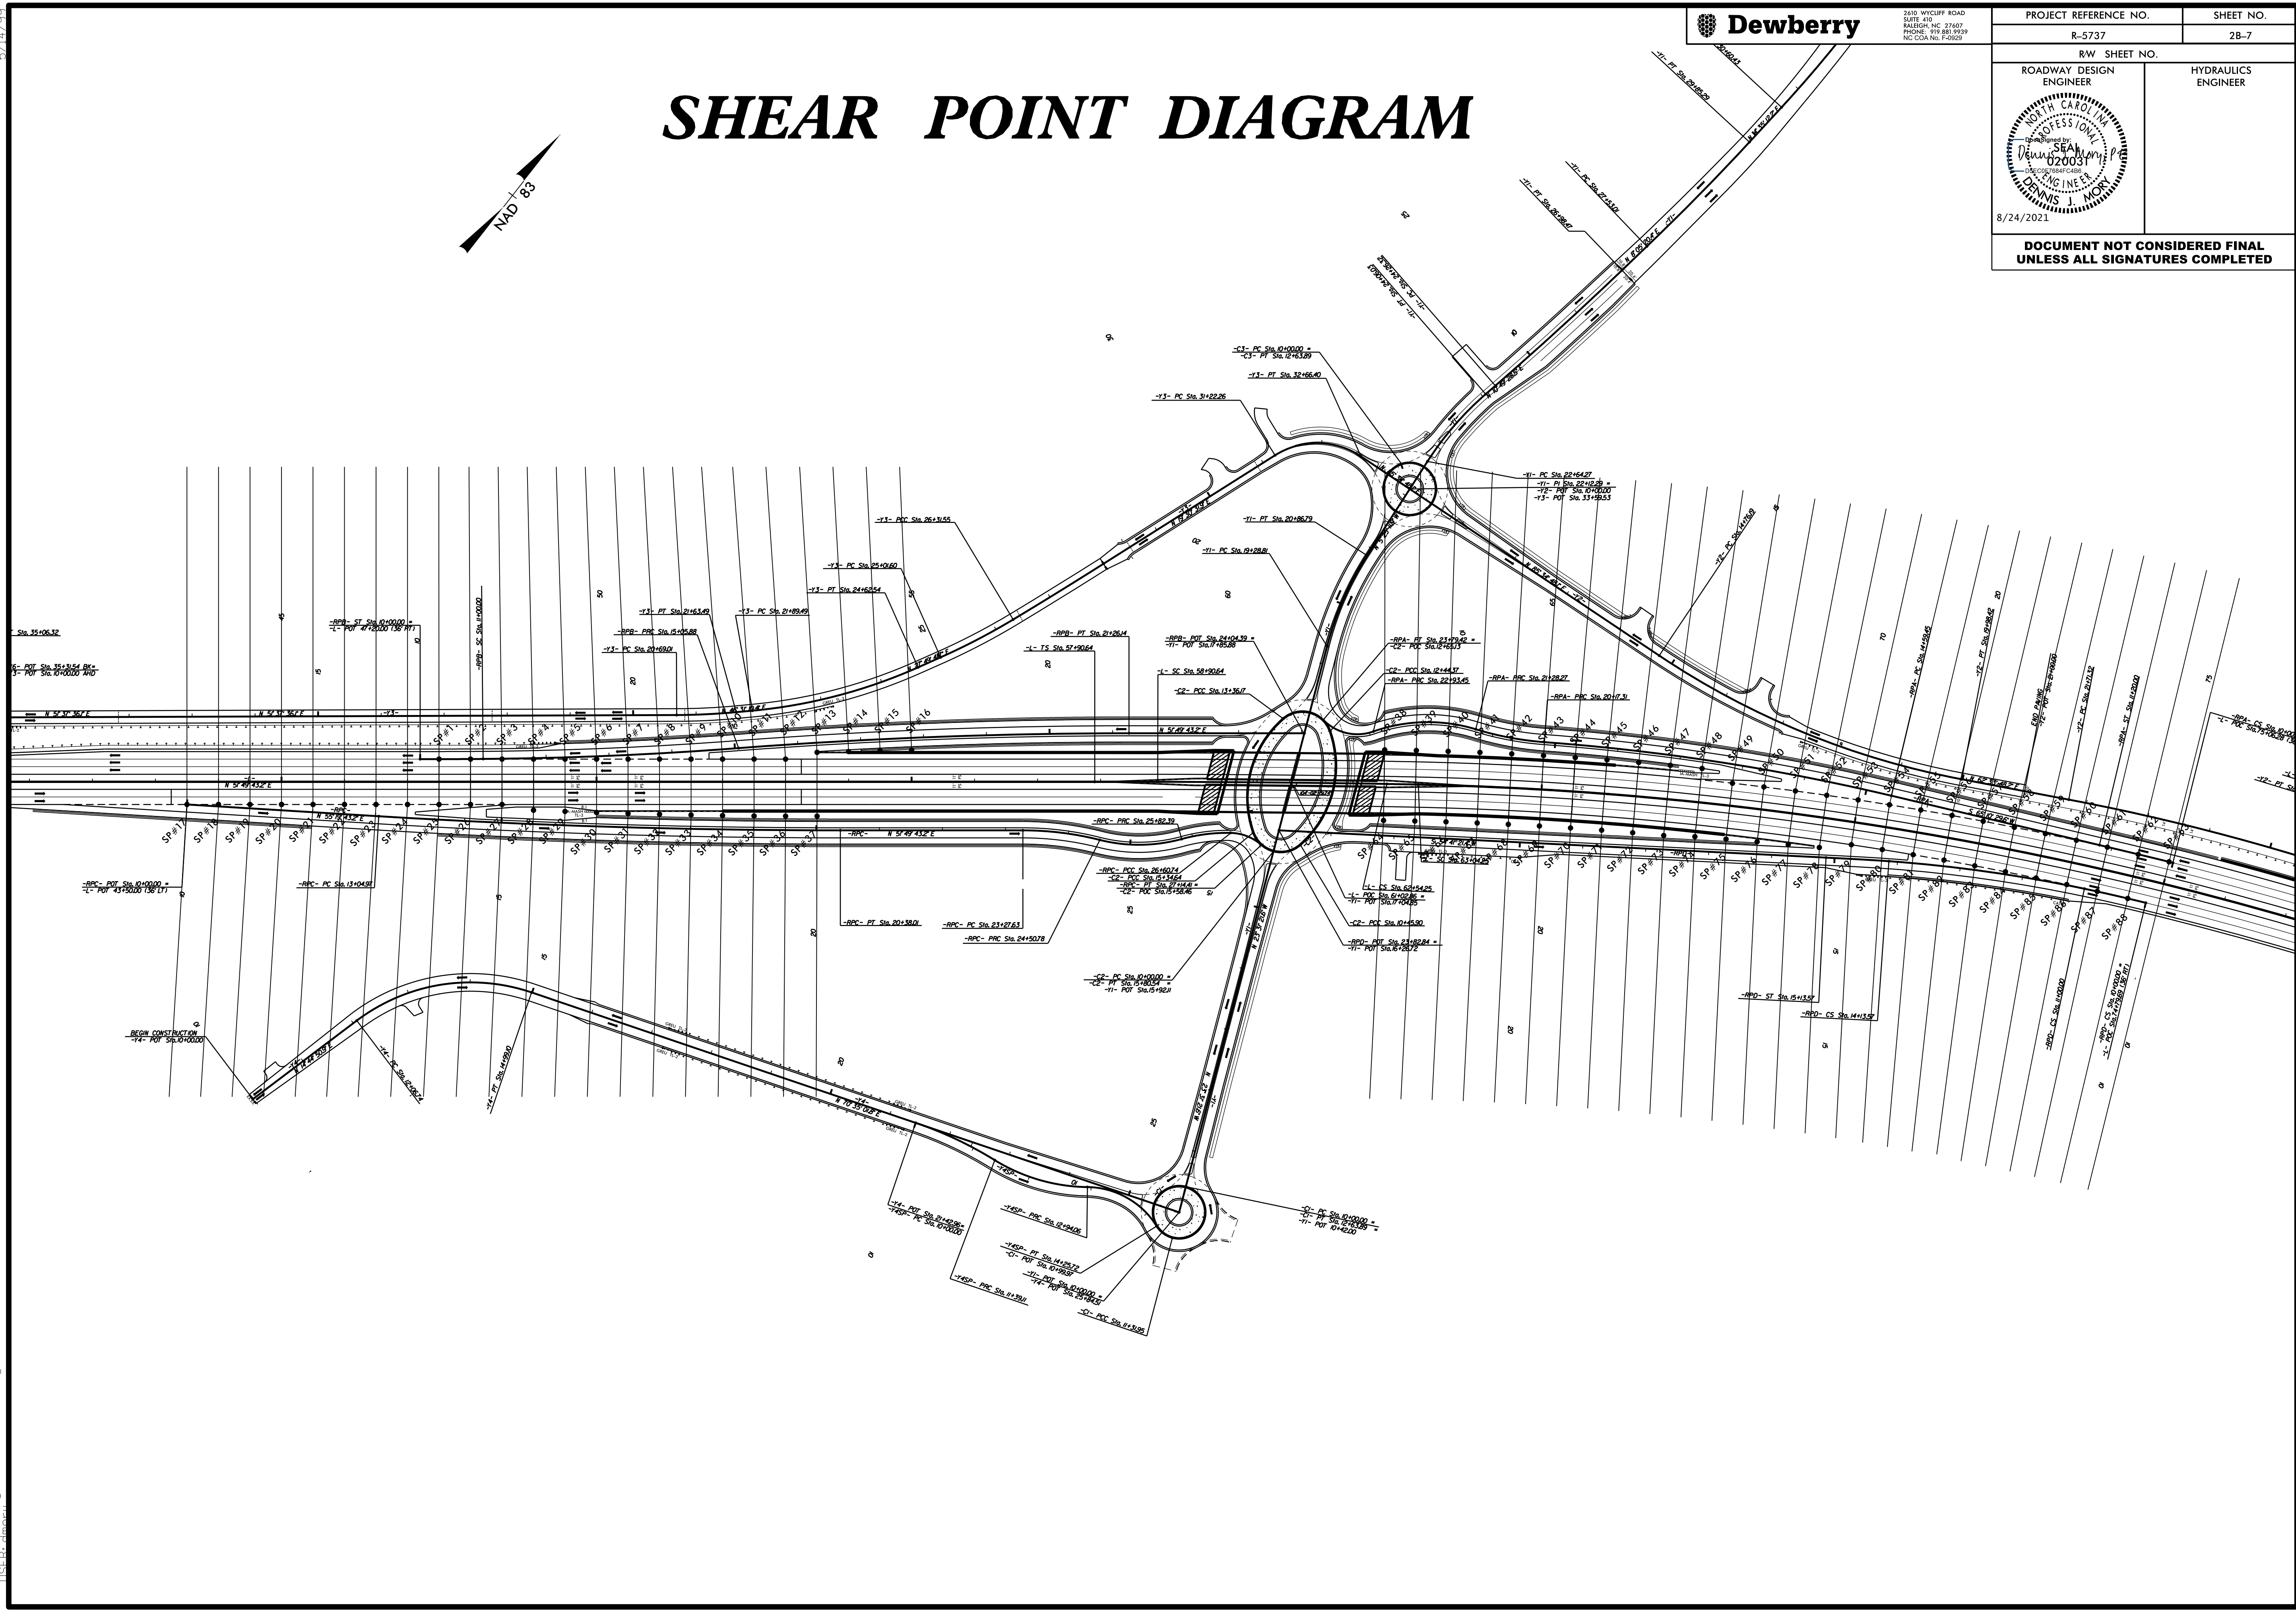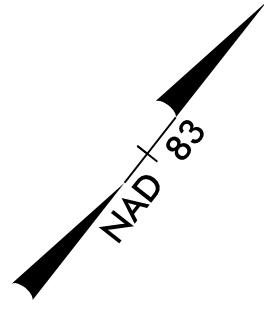

7/29/2021 4:53:02 PM
I:\Projects\2021\2021-07-28-07_SPD.dgn