



8/17/19

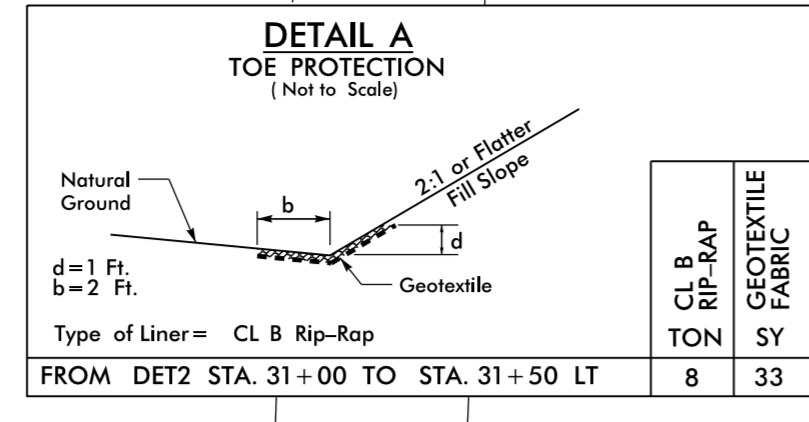



FRS KOONTZ LLC
CURVE DATA FOR -DET2-

PI Sta	Δ	D	L	T	R	Se	Runoff
31+19.26	8° 23' 08.0" (LT)	1' 29' 59.6"	559.08'	280.04'	3,820.00'	0.03	72'
41+44.14	22° 05' 45.0" (RT)	1' 44' 10.4"	1,272.63'	644.32'	3,300.00'	0.04	96'

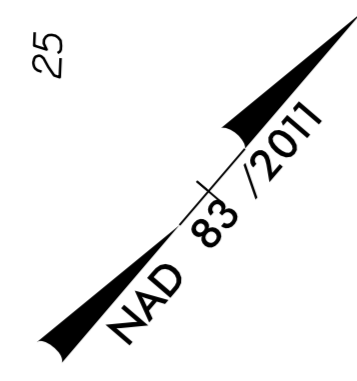

230 WILLOW ROAD
RALEIGH, NC 27607
PHONE: 919.881.9339
NC CORP. NO. F-0529

PROJECT REFERENCE NO. R-5737	SHEET NO. 2B-10
RW SHEET NO.	
ROADWAY DESIGN ENGINEER 	HYDRAULICS ENGINEER
DOCUMENT NOT CONSIDERED FINAL UNLESS ALL SIGNATURES COMPLETED	

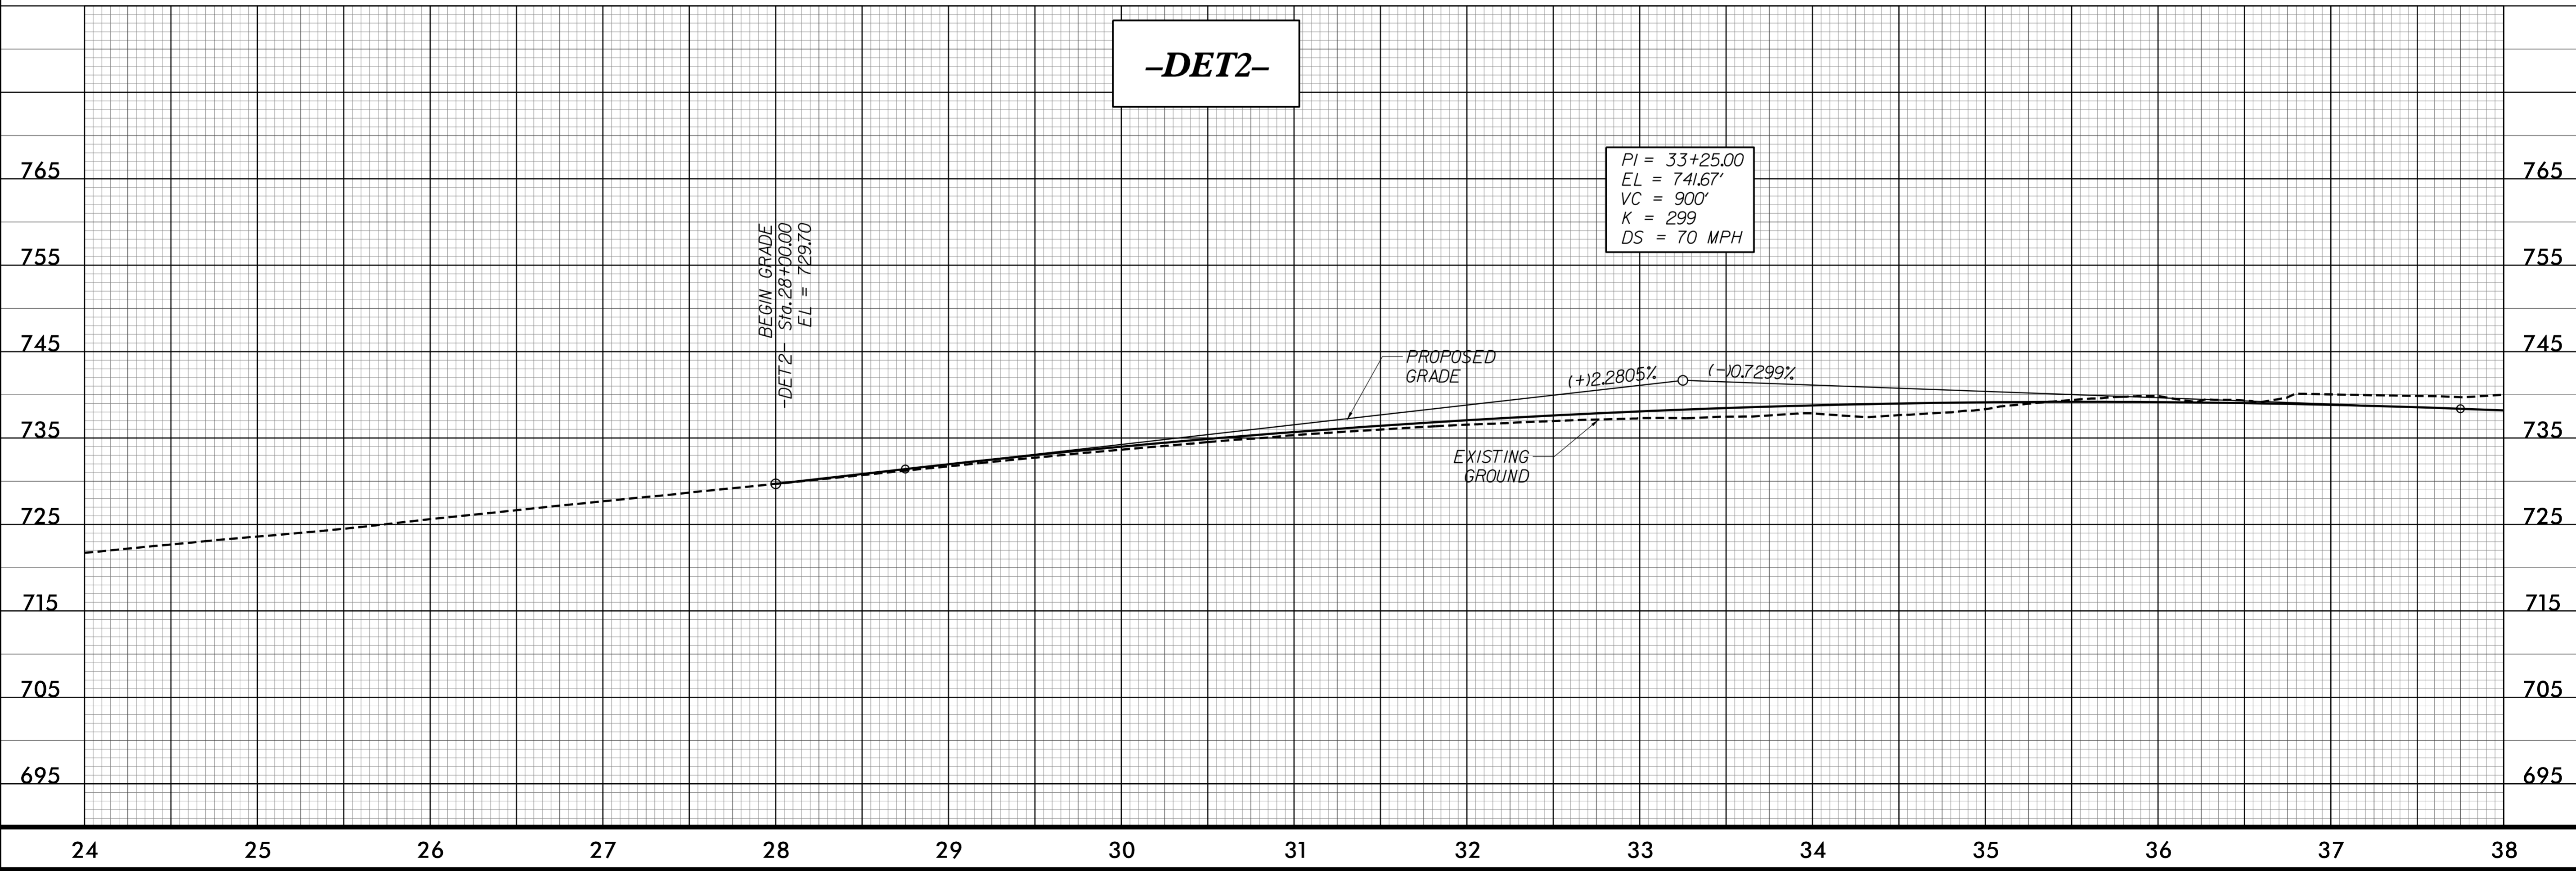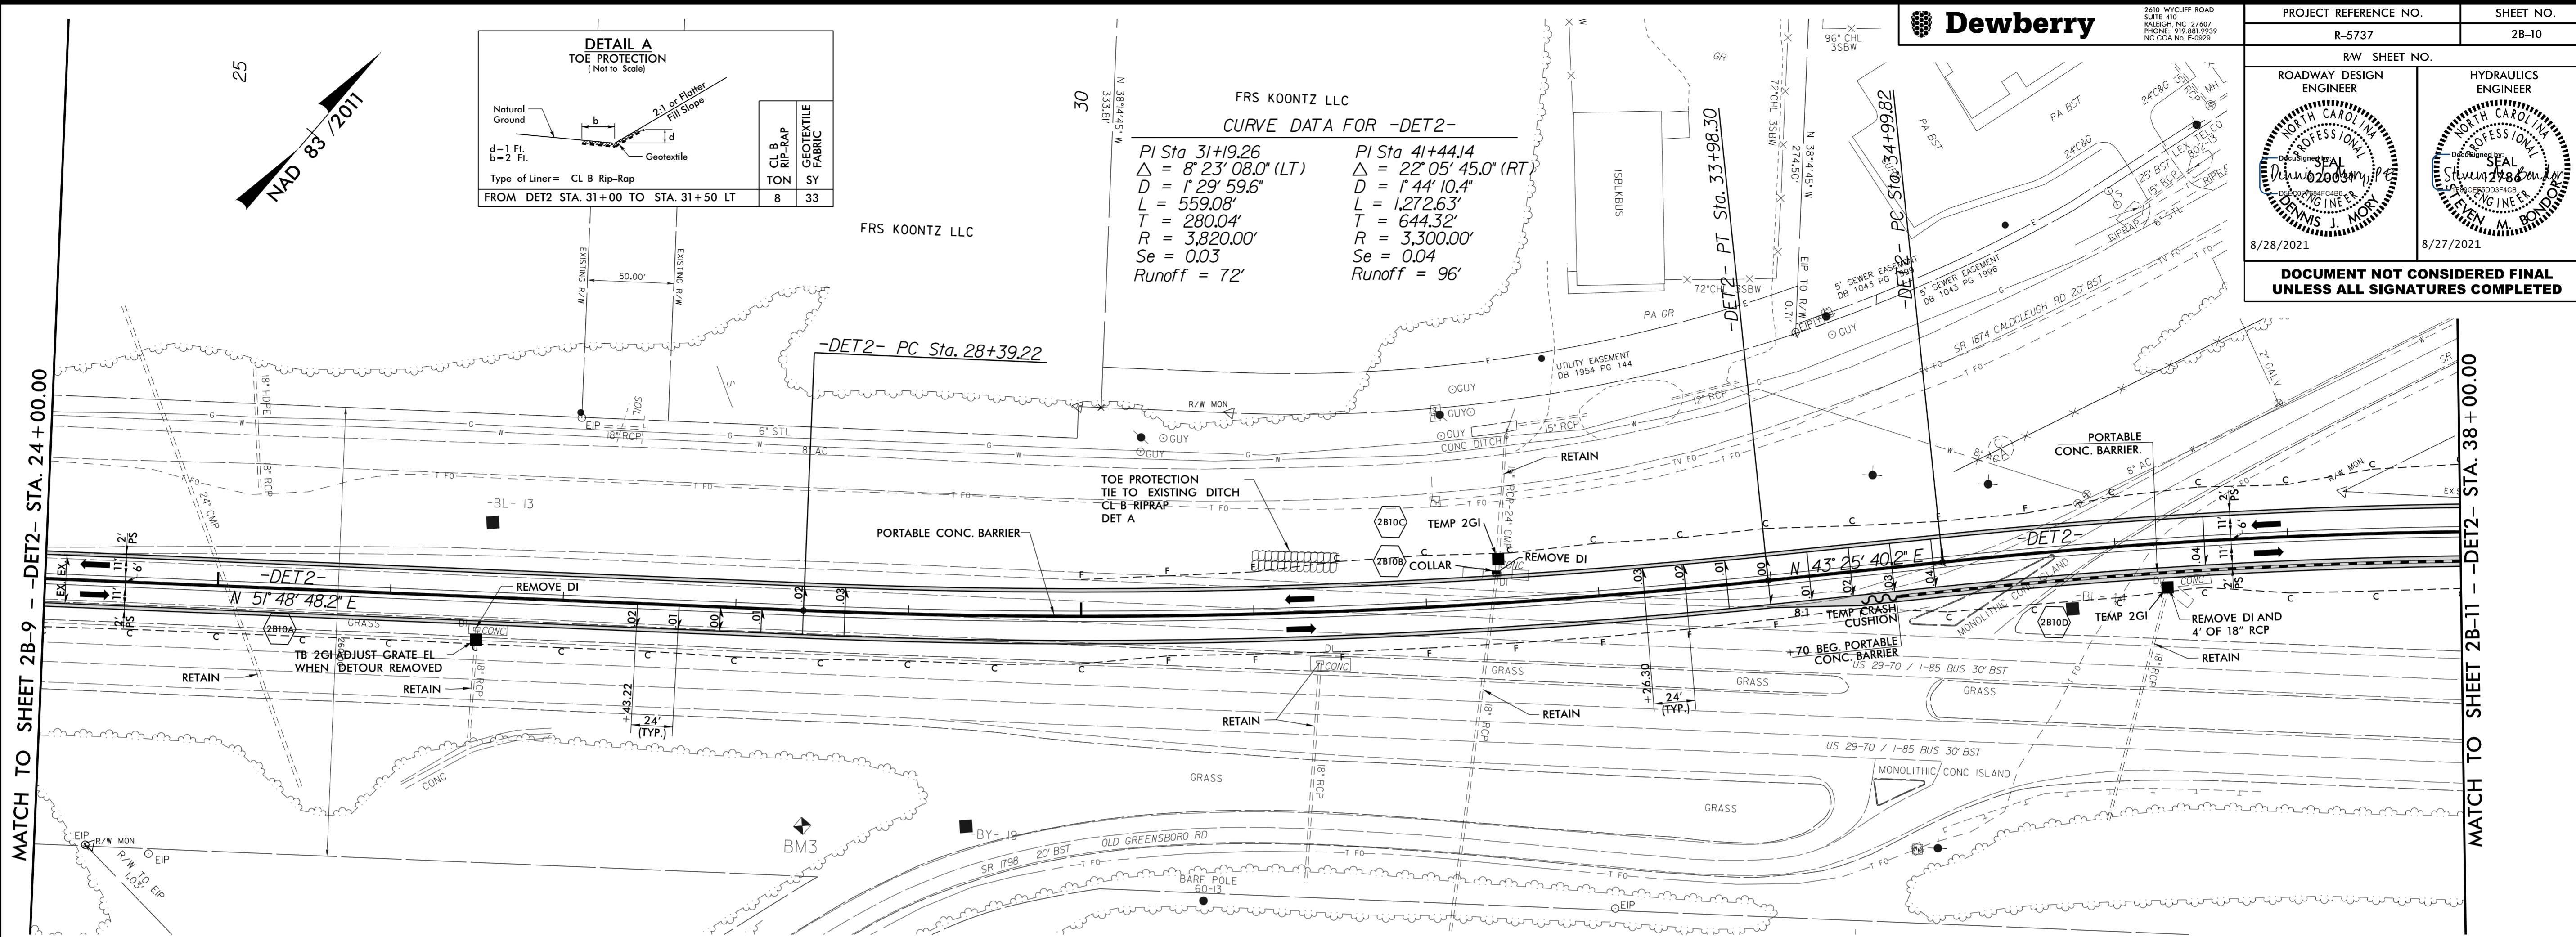

8/24/2019 10:40 AM
R:\19\2019\1904\1904_PSH_2B-10_DET2.dgn