
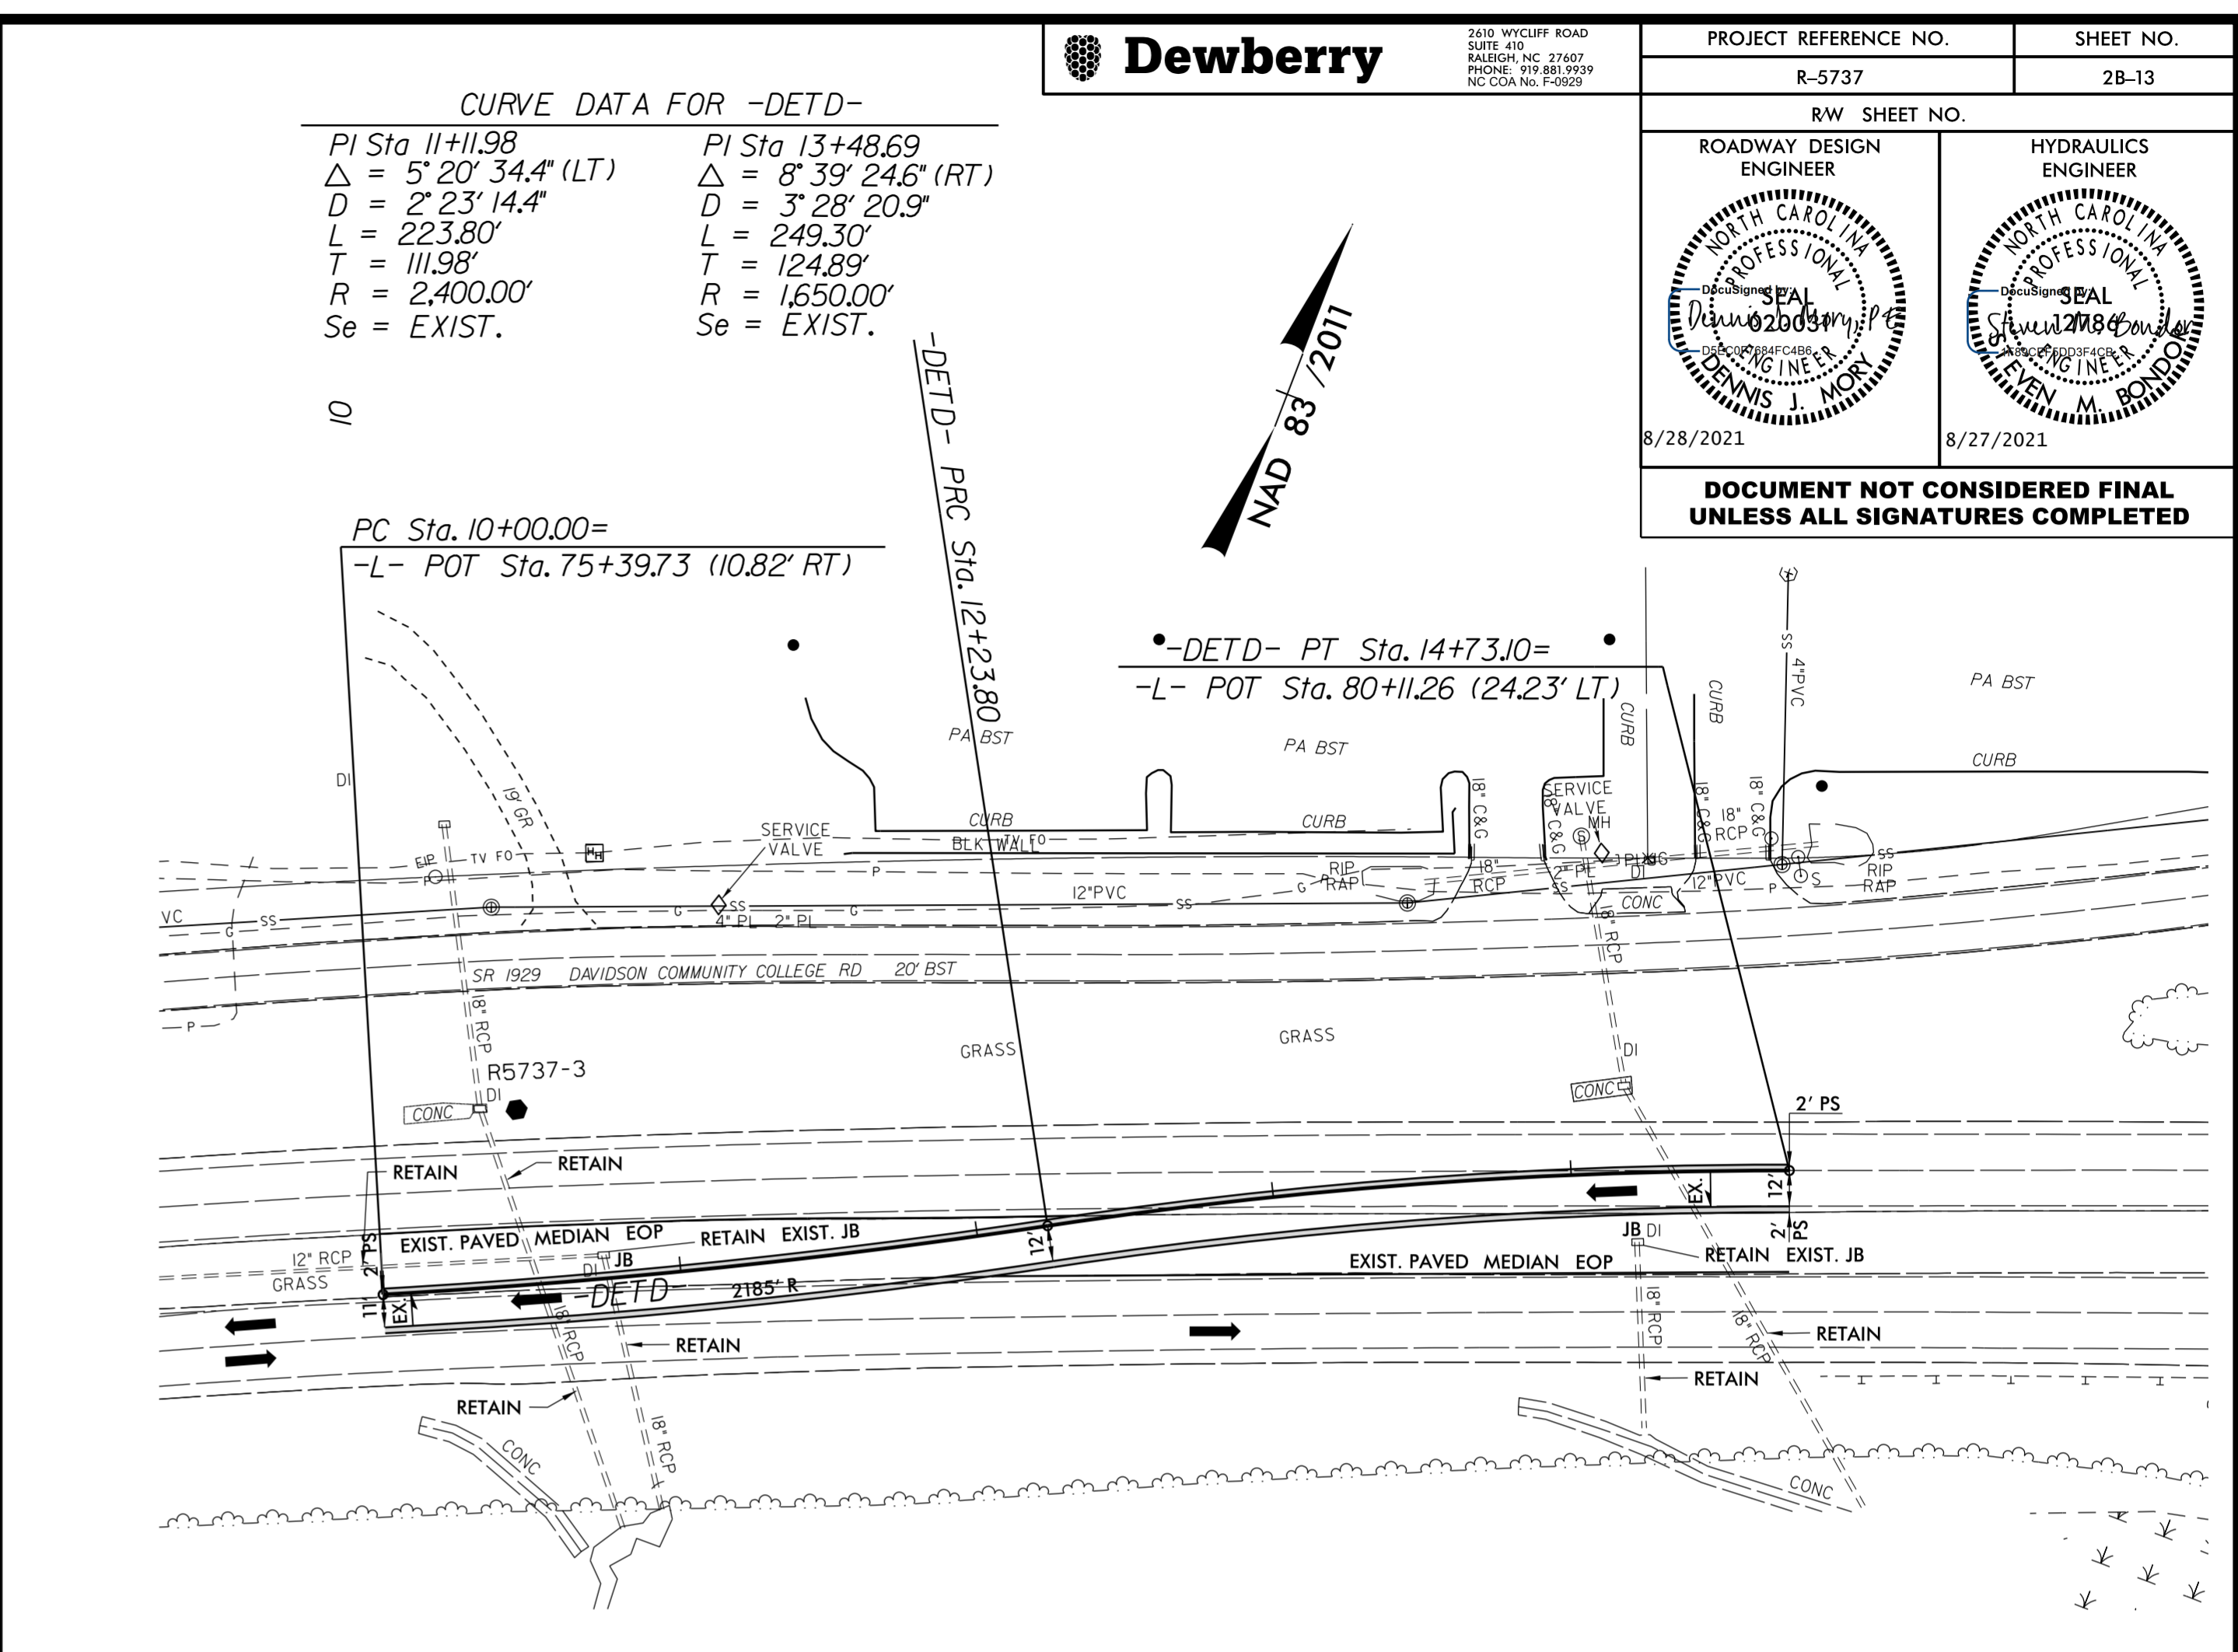




8/17/19

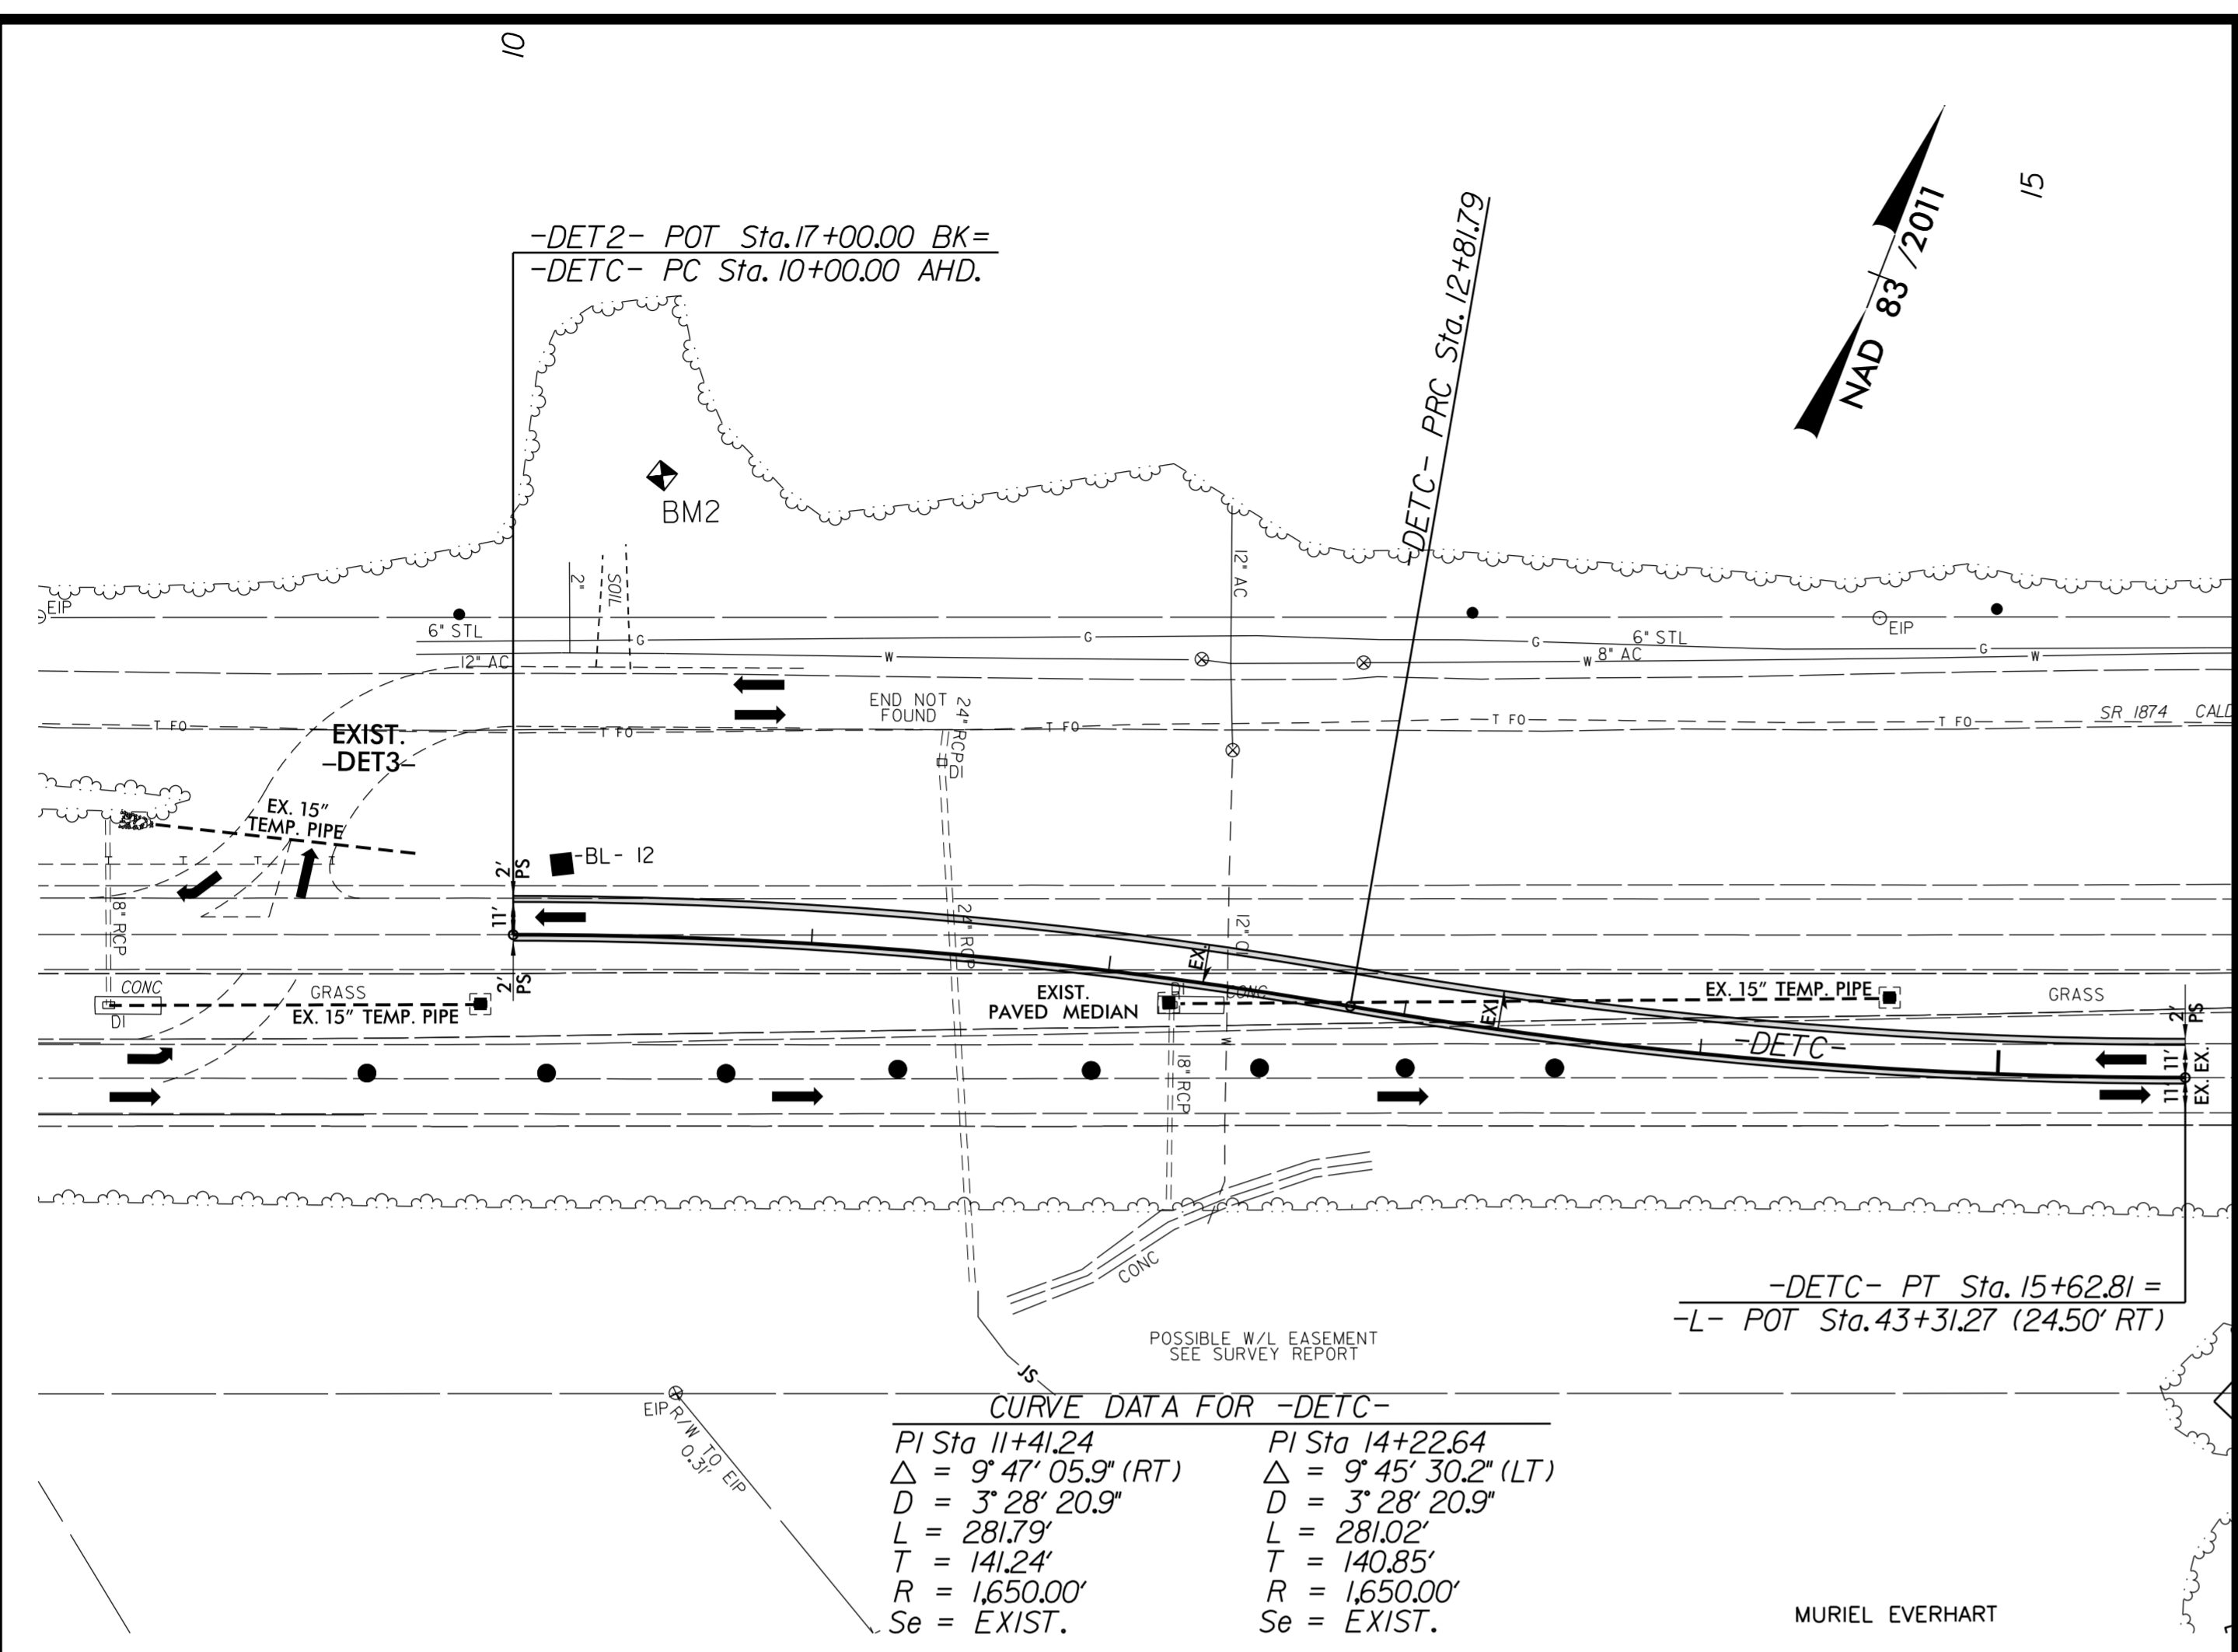


PROJECT REFERENCE NO. R-5737	SHEET NO. 2B-13
RW SHEET NO.	
ROADWAY DESIGN ENGINEER 	HYDRAULICS ENGINEER

DOCUMENT NOT CONSIDERED FINAL UNLESS ALL SIGNATURES COMPLETED

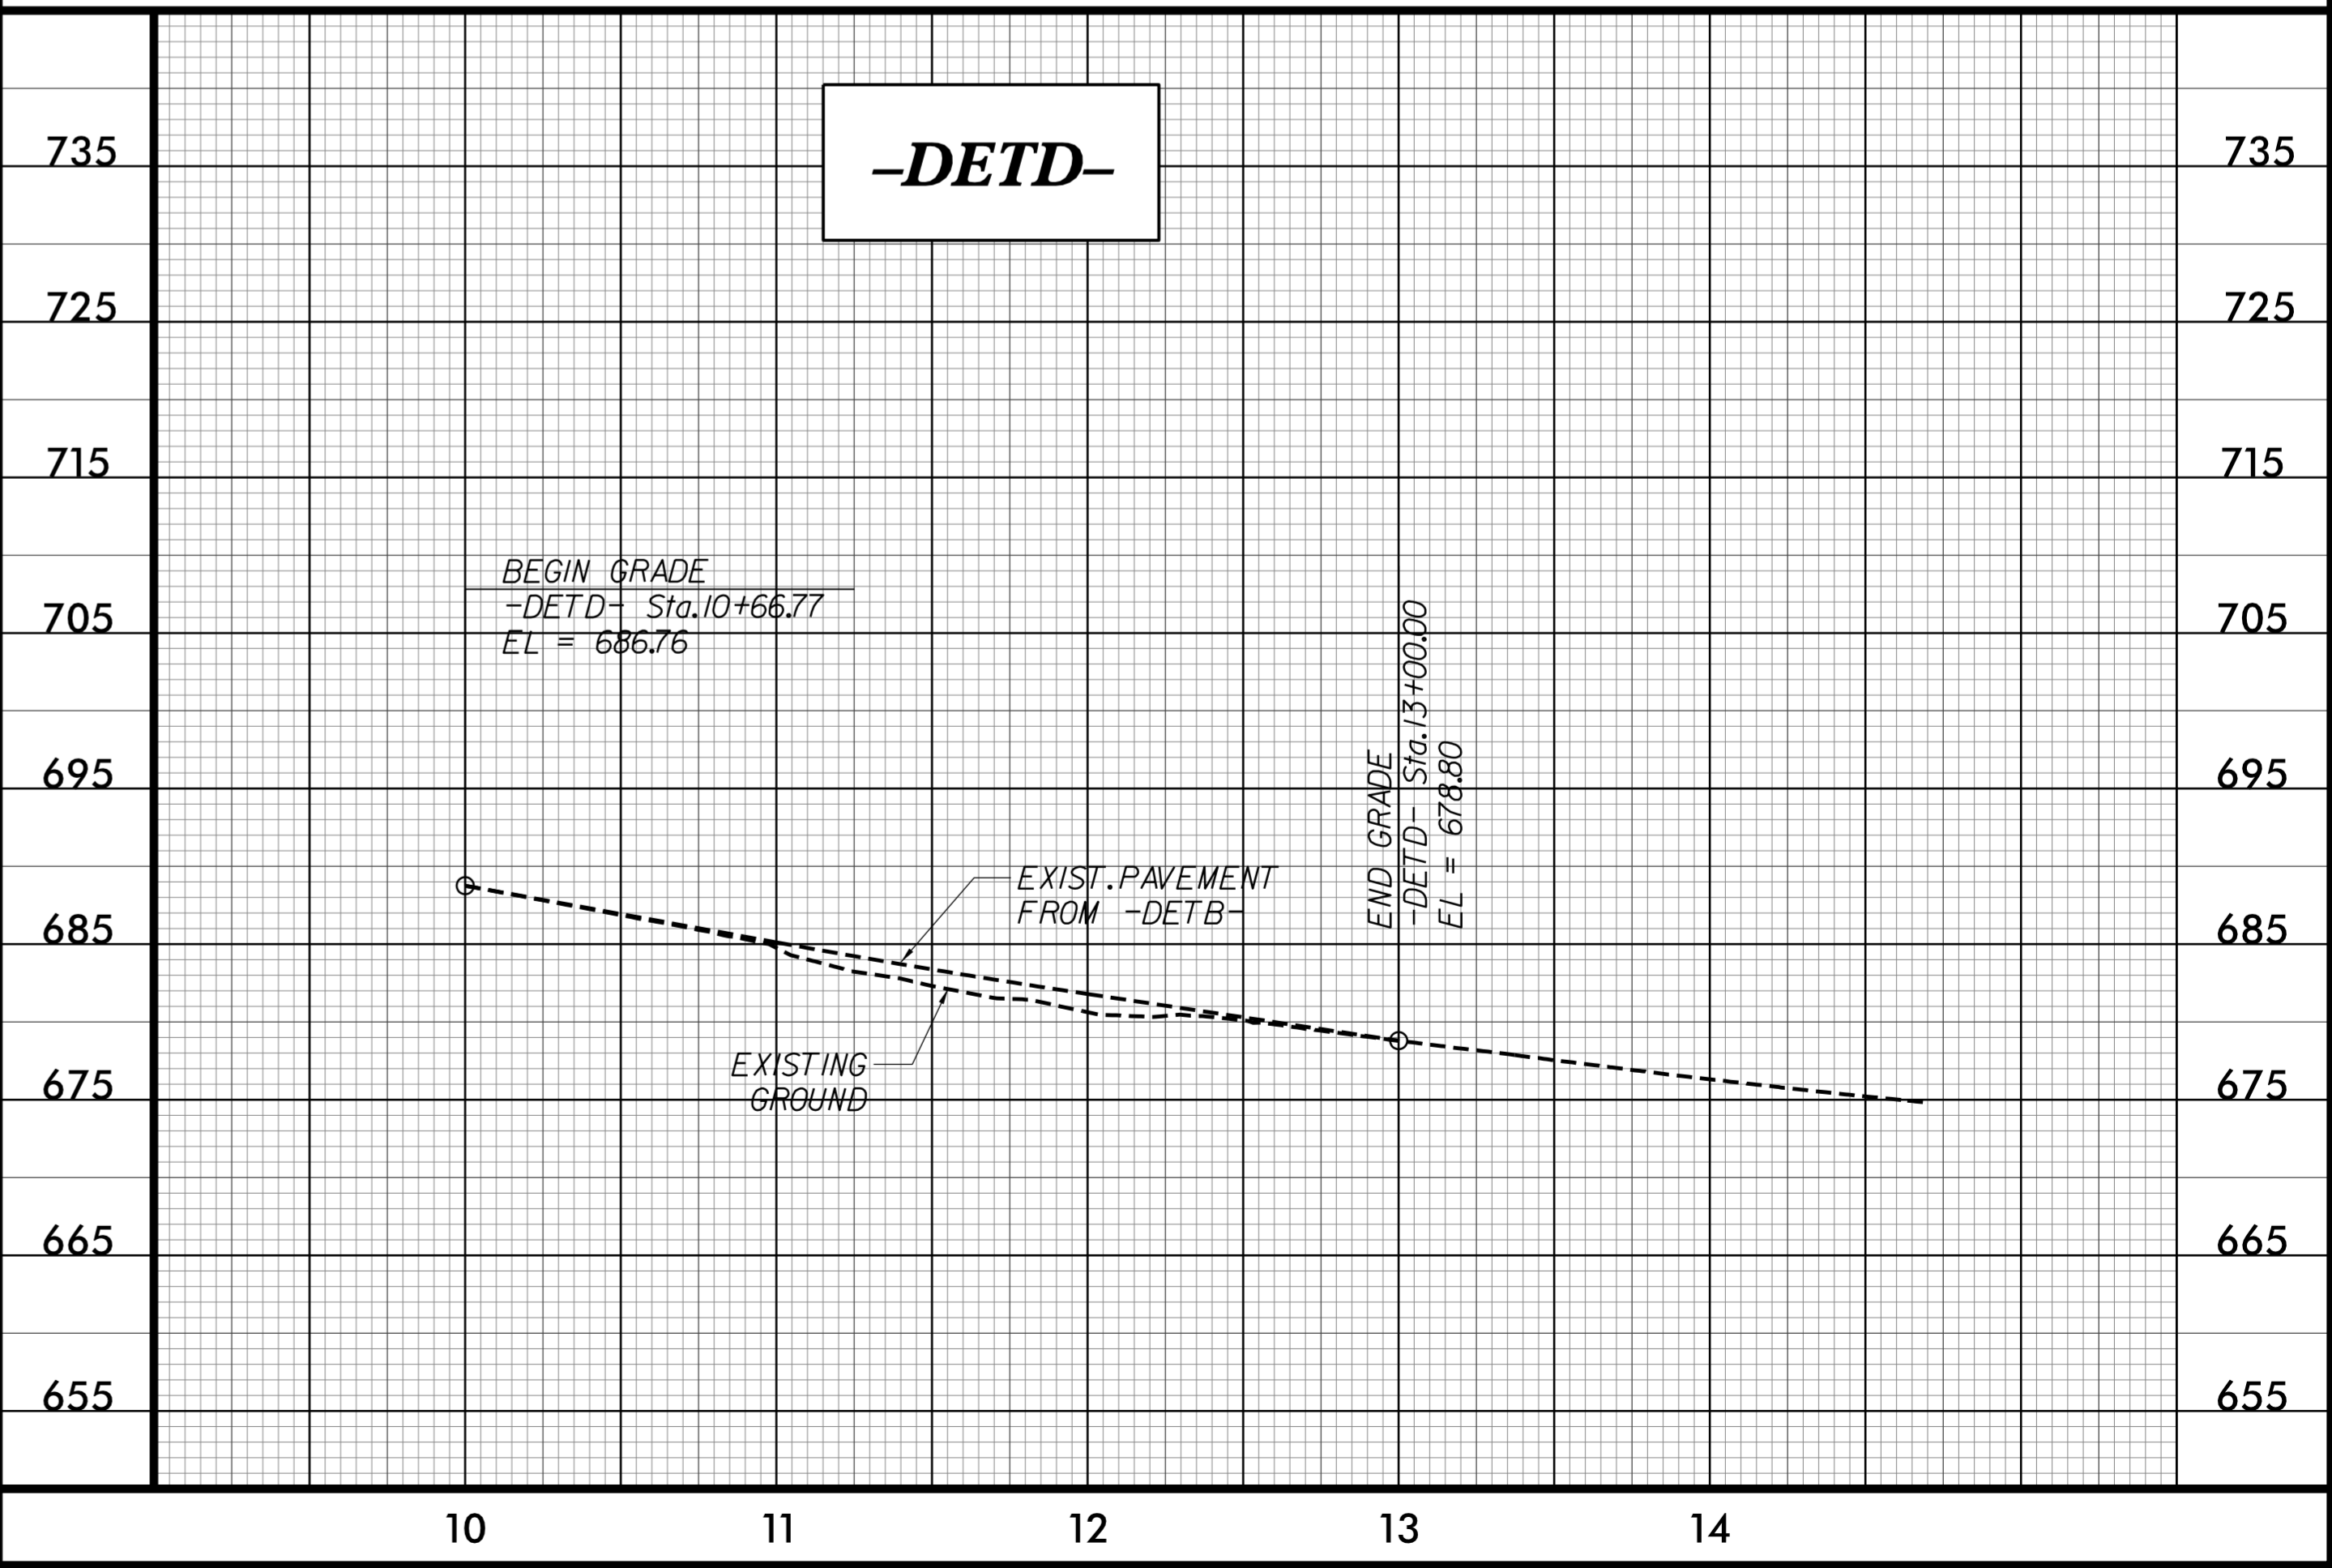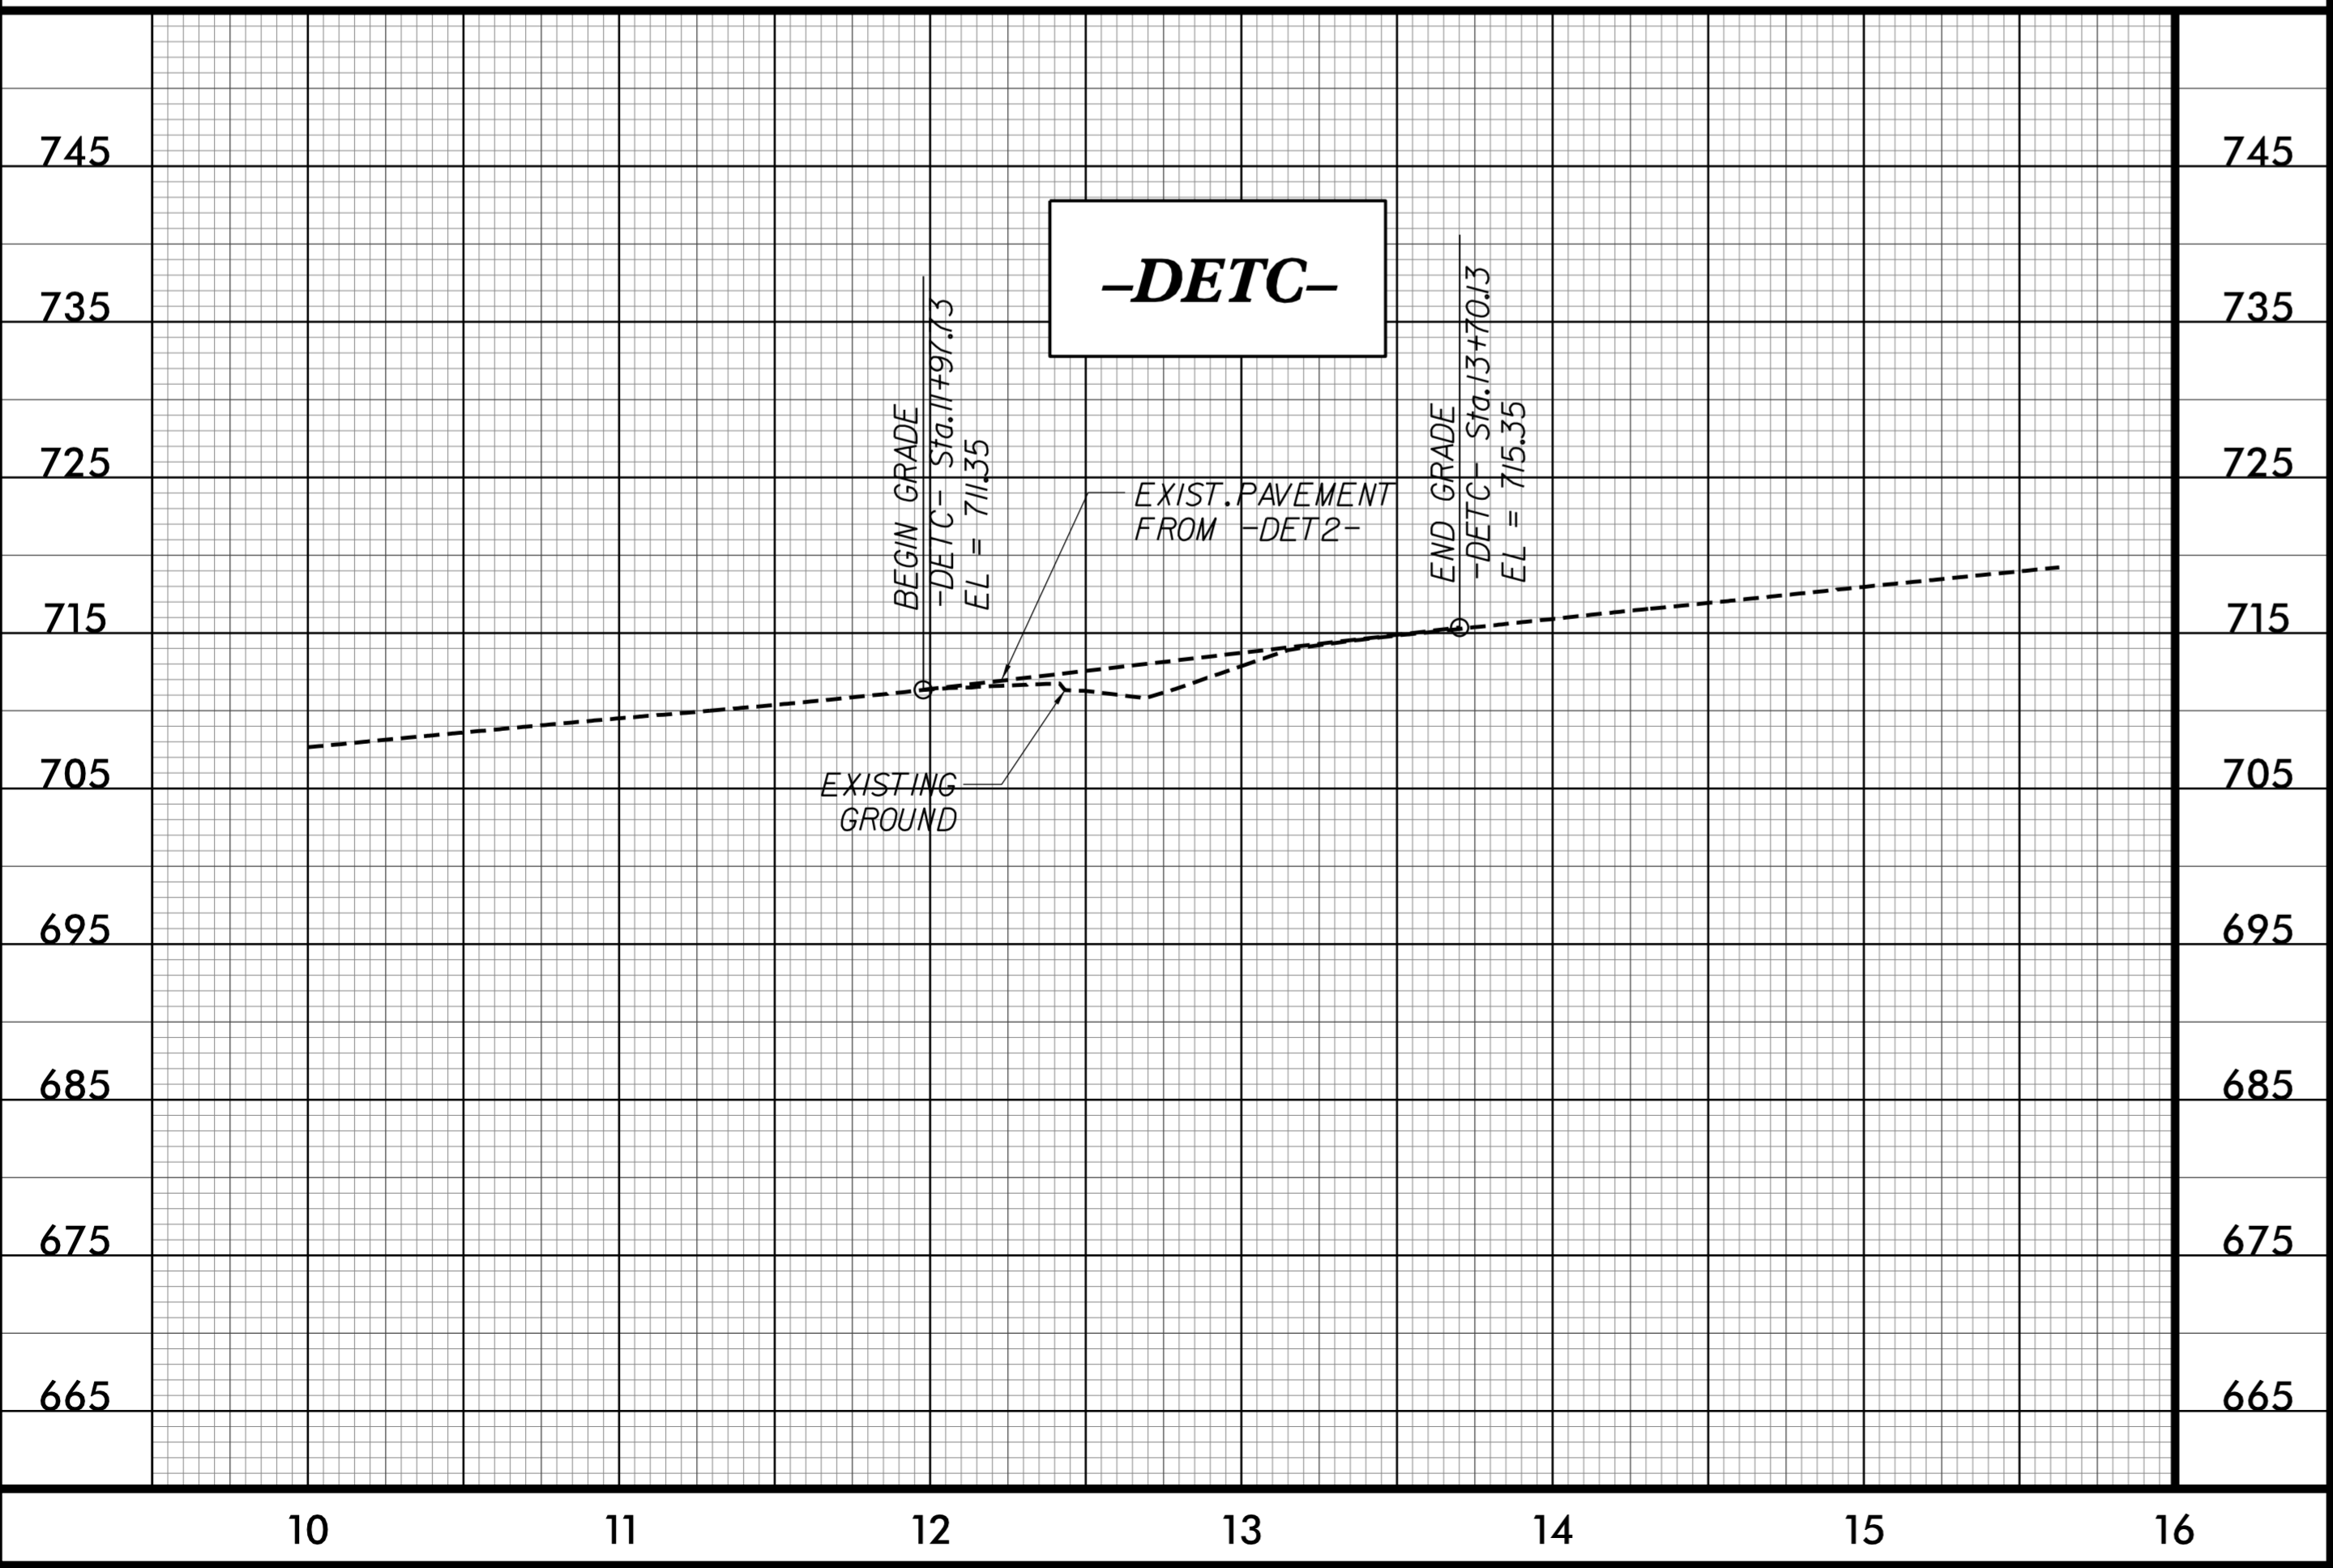

7/29/2019 4:55:04 PM 13-DETC.DWG