





8/17/2021



2610 WYCLIFF ROAD
RALEIGH, NC 27607
PHONE: 919.881.9939
NC CORP. NO. P-0829

PROJECT REFERENCE NO. R-5737	SHEET NO. 2B-14
RW SHEET NO.	
ROADWAY DESIGN ENGINEER 	HYDRAULICS ENGINEER 
8/28/2021	8/27/2021
DOCUMENT NOT CONSIDERED FINAL UNLESS ALL SIGNATURES COMPLETED	

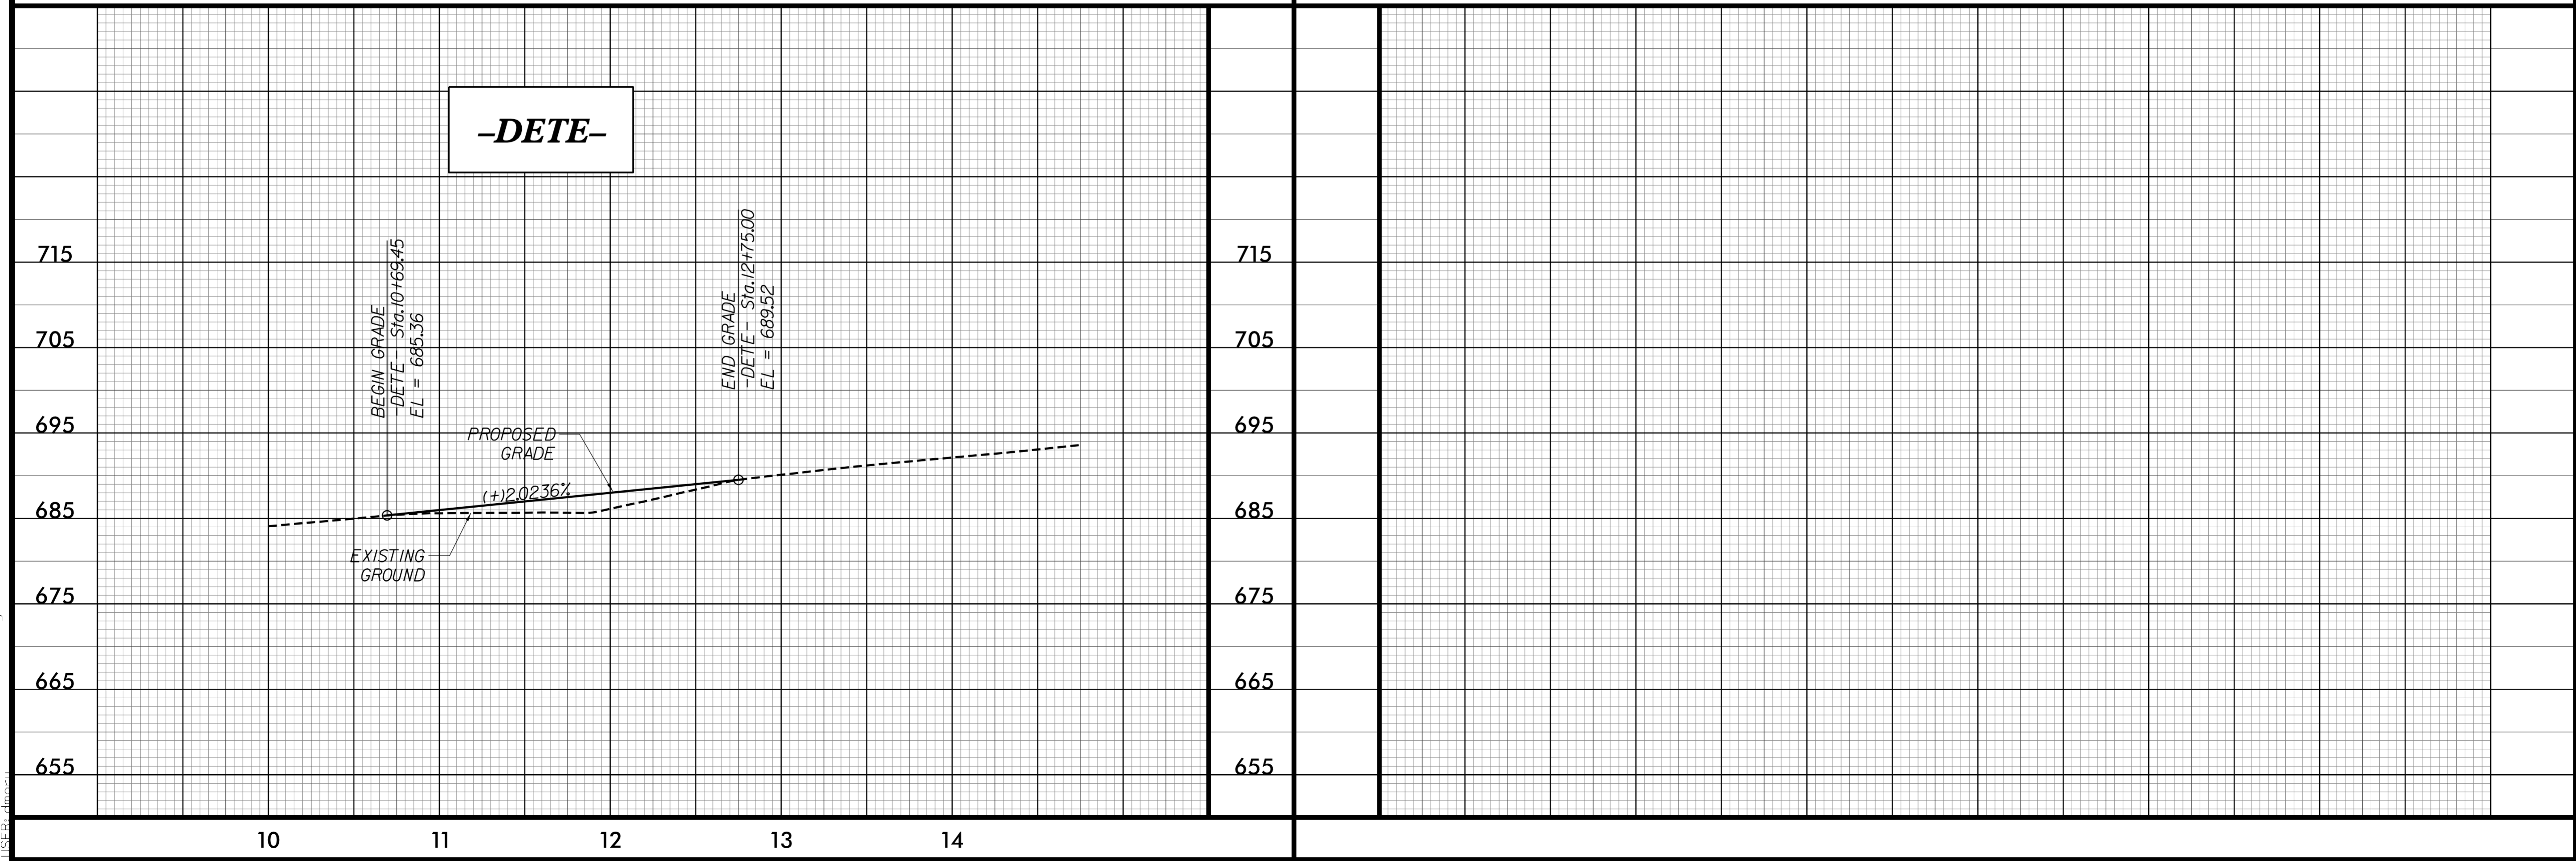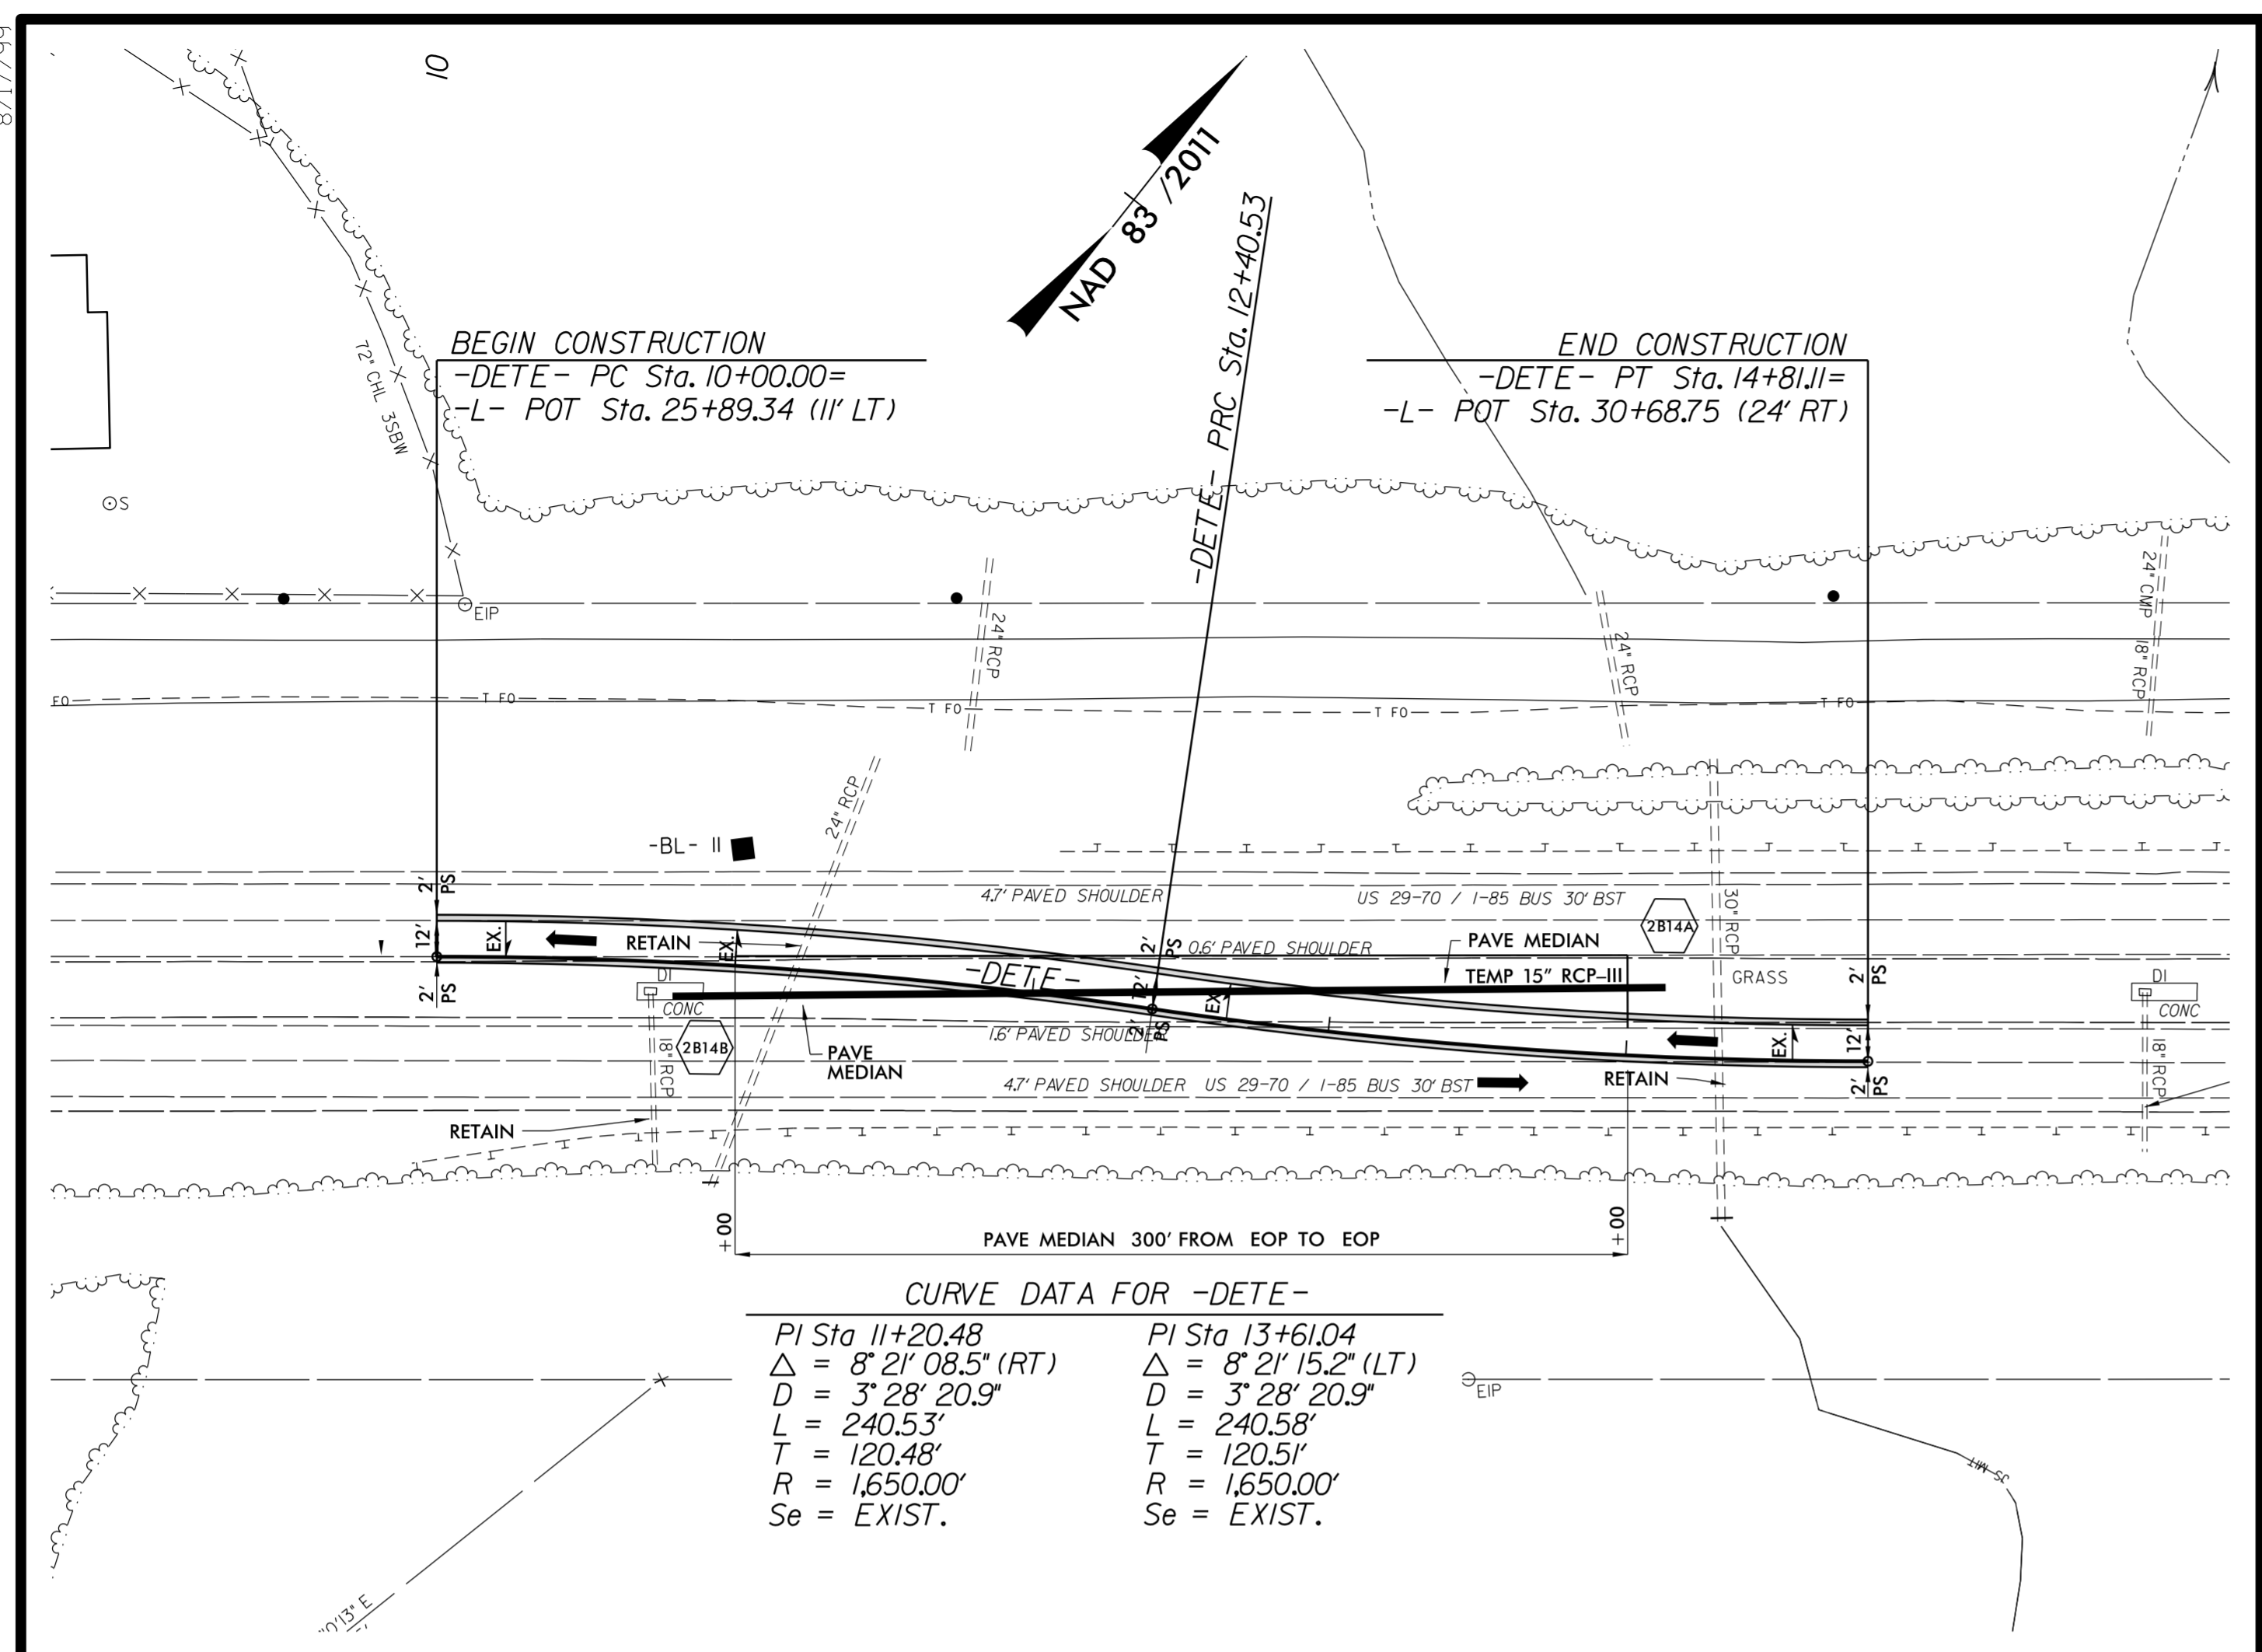

7/29/2021 4:56:04 PM
R:\2021\2021\2021_PSH_2B-14_DETE.dgn