

5/28/21




2610 WYCLIFF ROAD  
SUITE 400  
RALEIGH, NC 27607  
PHONE: 919.881.5000  
NC COA No. F-0629

PROJECT REFERENCE NO.	SHEET NO.
R-5737	11

ROADWAY DESIGN ENGINEER 	HYDRAULICS ENGINEER 
-----------------------------	-------------------------


**DOCUMENT NOT CONSIDERED FINAL  
UNLESS ALL SIGNATURES COMPLETED**

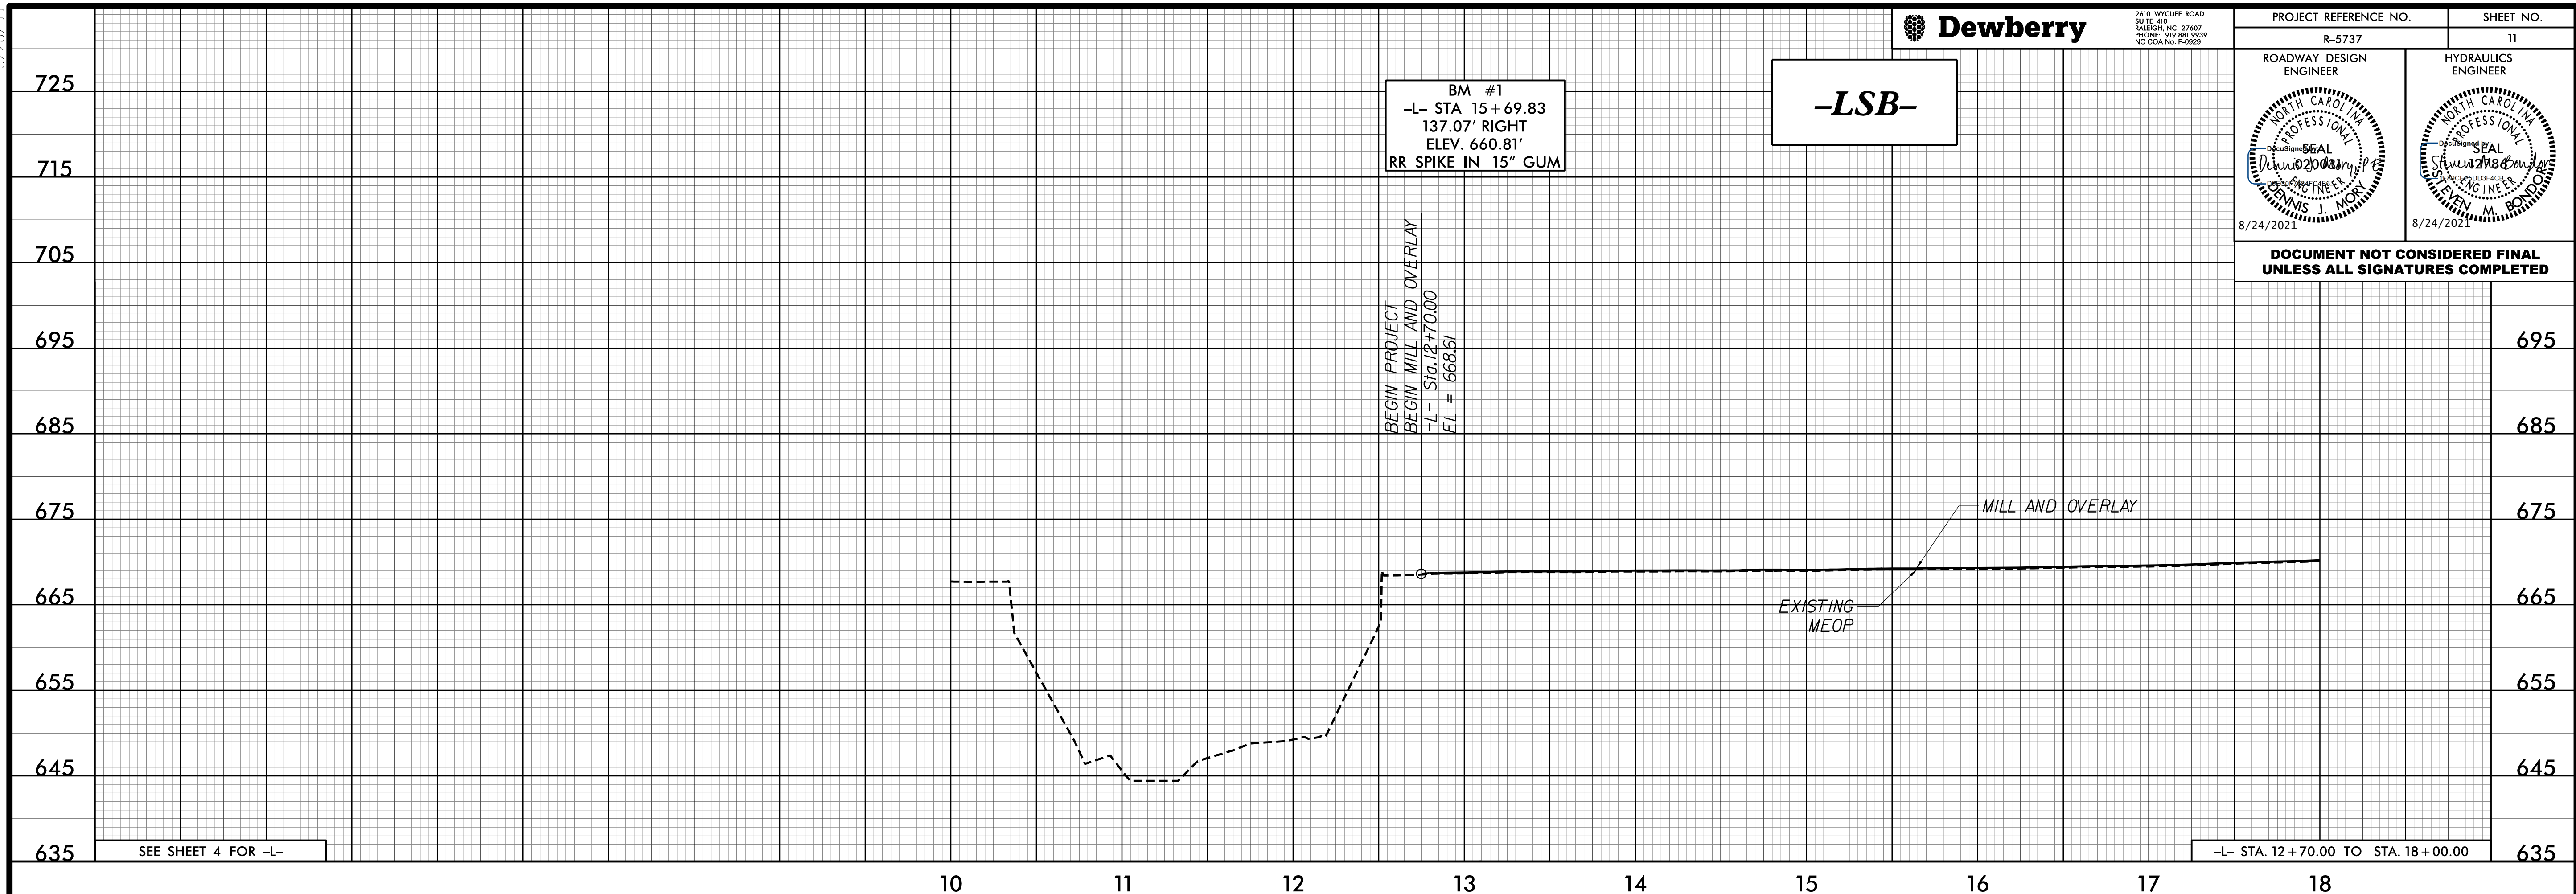

SEE SHEET 4 FOR -L-

-L- STA. 12 + 70.00 TO STA. 18 + 00.00

7/29/2021 6:17:26 PM  
T:\2021\18137\RDY\_PFL11.L.dgn  
USER: dmorin

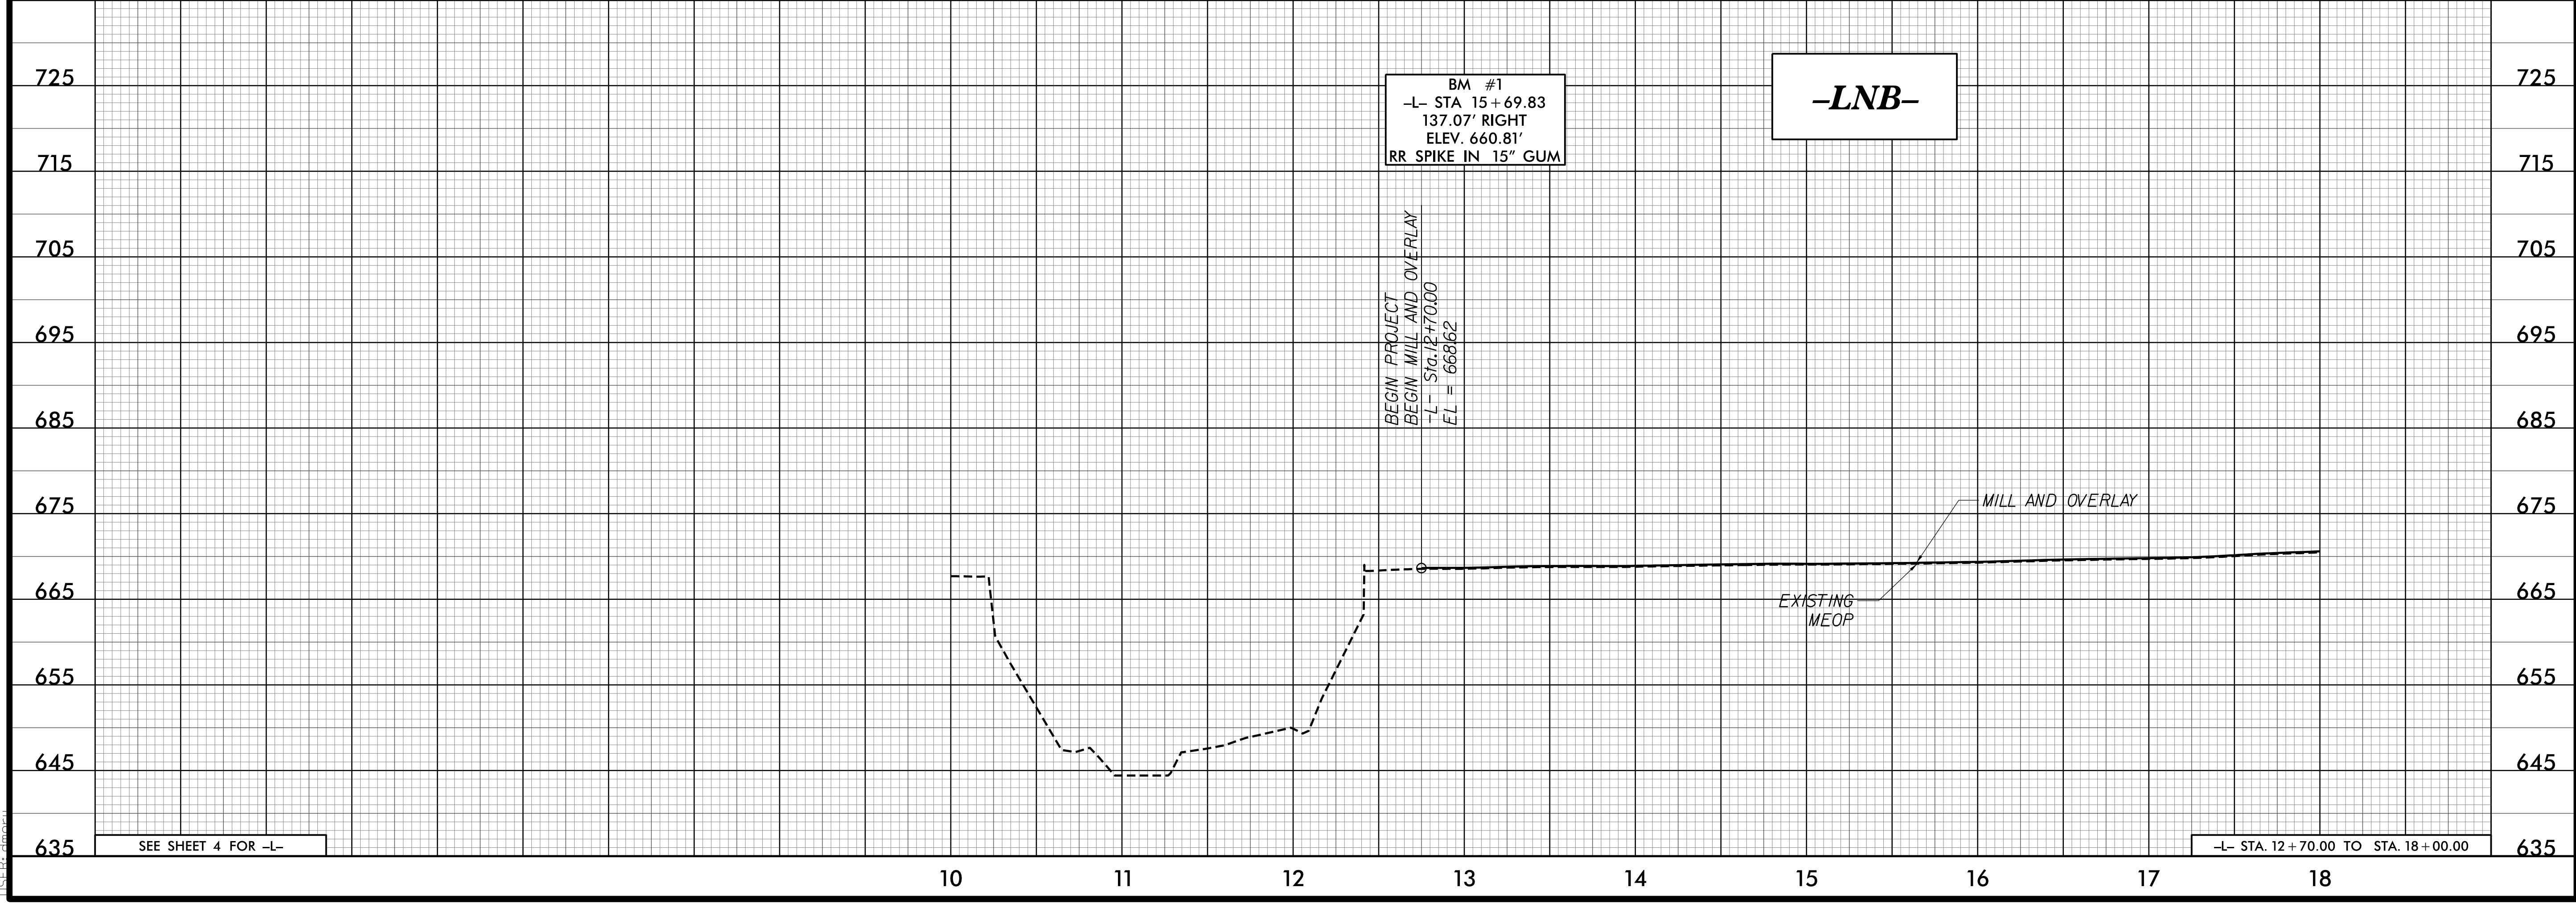

SEE SHEET 4 FOR -L-

-L- STA. 12 + 70.00 TO STA. 18 + 00.00