

5/28/2021





2610 WYCLIFF ROAD
SUITE 400
RALEIGH, NC 27607
PHONE: 919.881.9339
NC COA No. F-0929

PROJECT REFERENCE NO.	R-5737	SHEET NO.	13
-----------------------	--------	-----------	----

ROADWAY DESIGN ENGINEER 	HYDRAULICS ENGINEER
-----------------------------	-------------------------

DOCUMENT NOT CONSIDERED FINAL
UNLESS ALL SIGNATURES COMPLETED

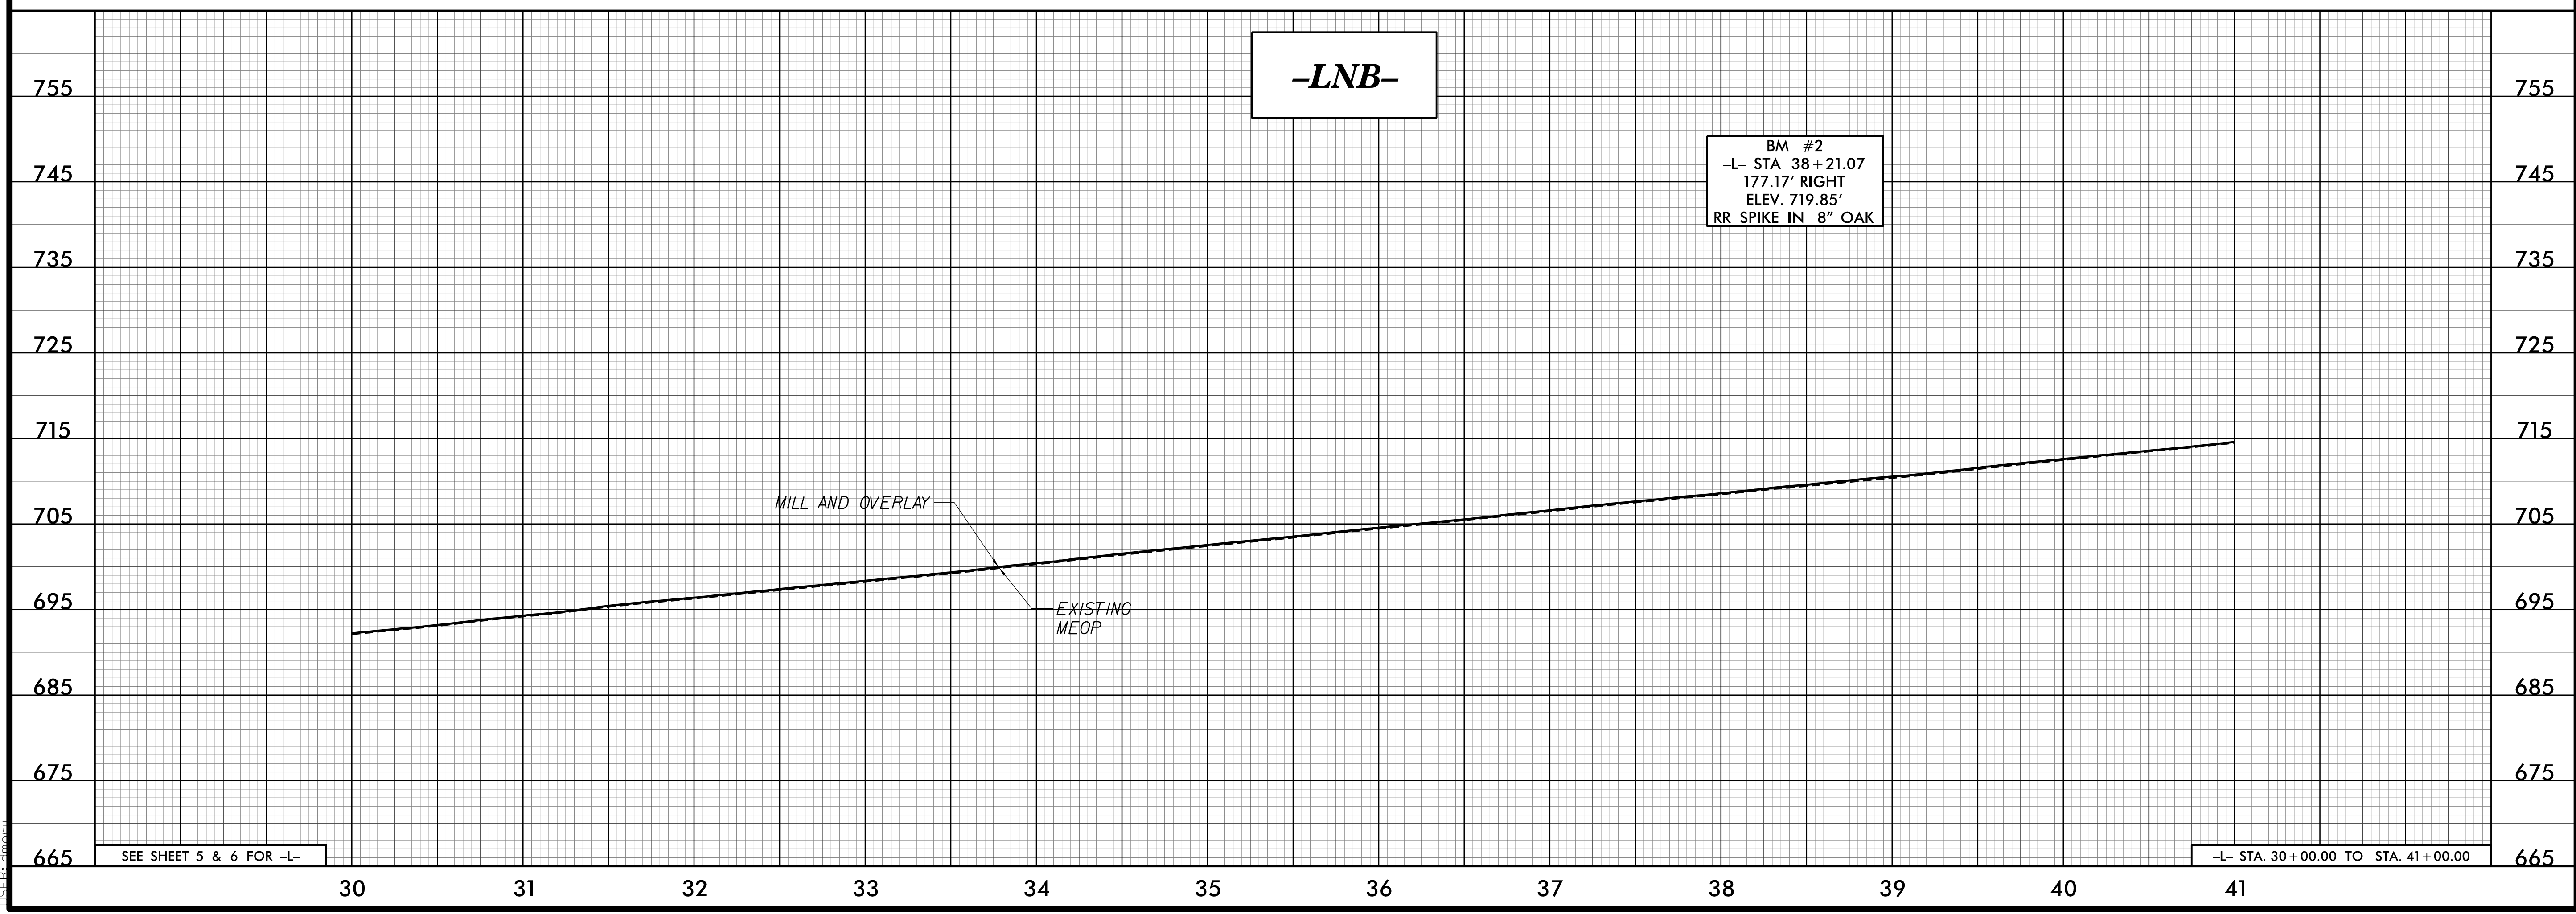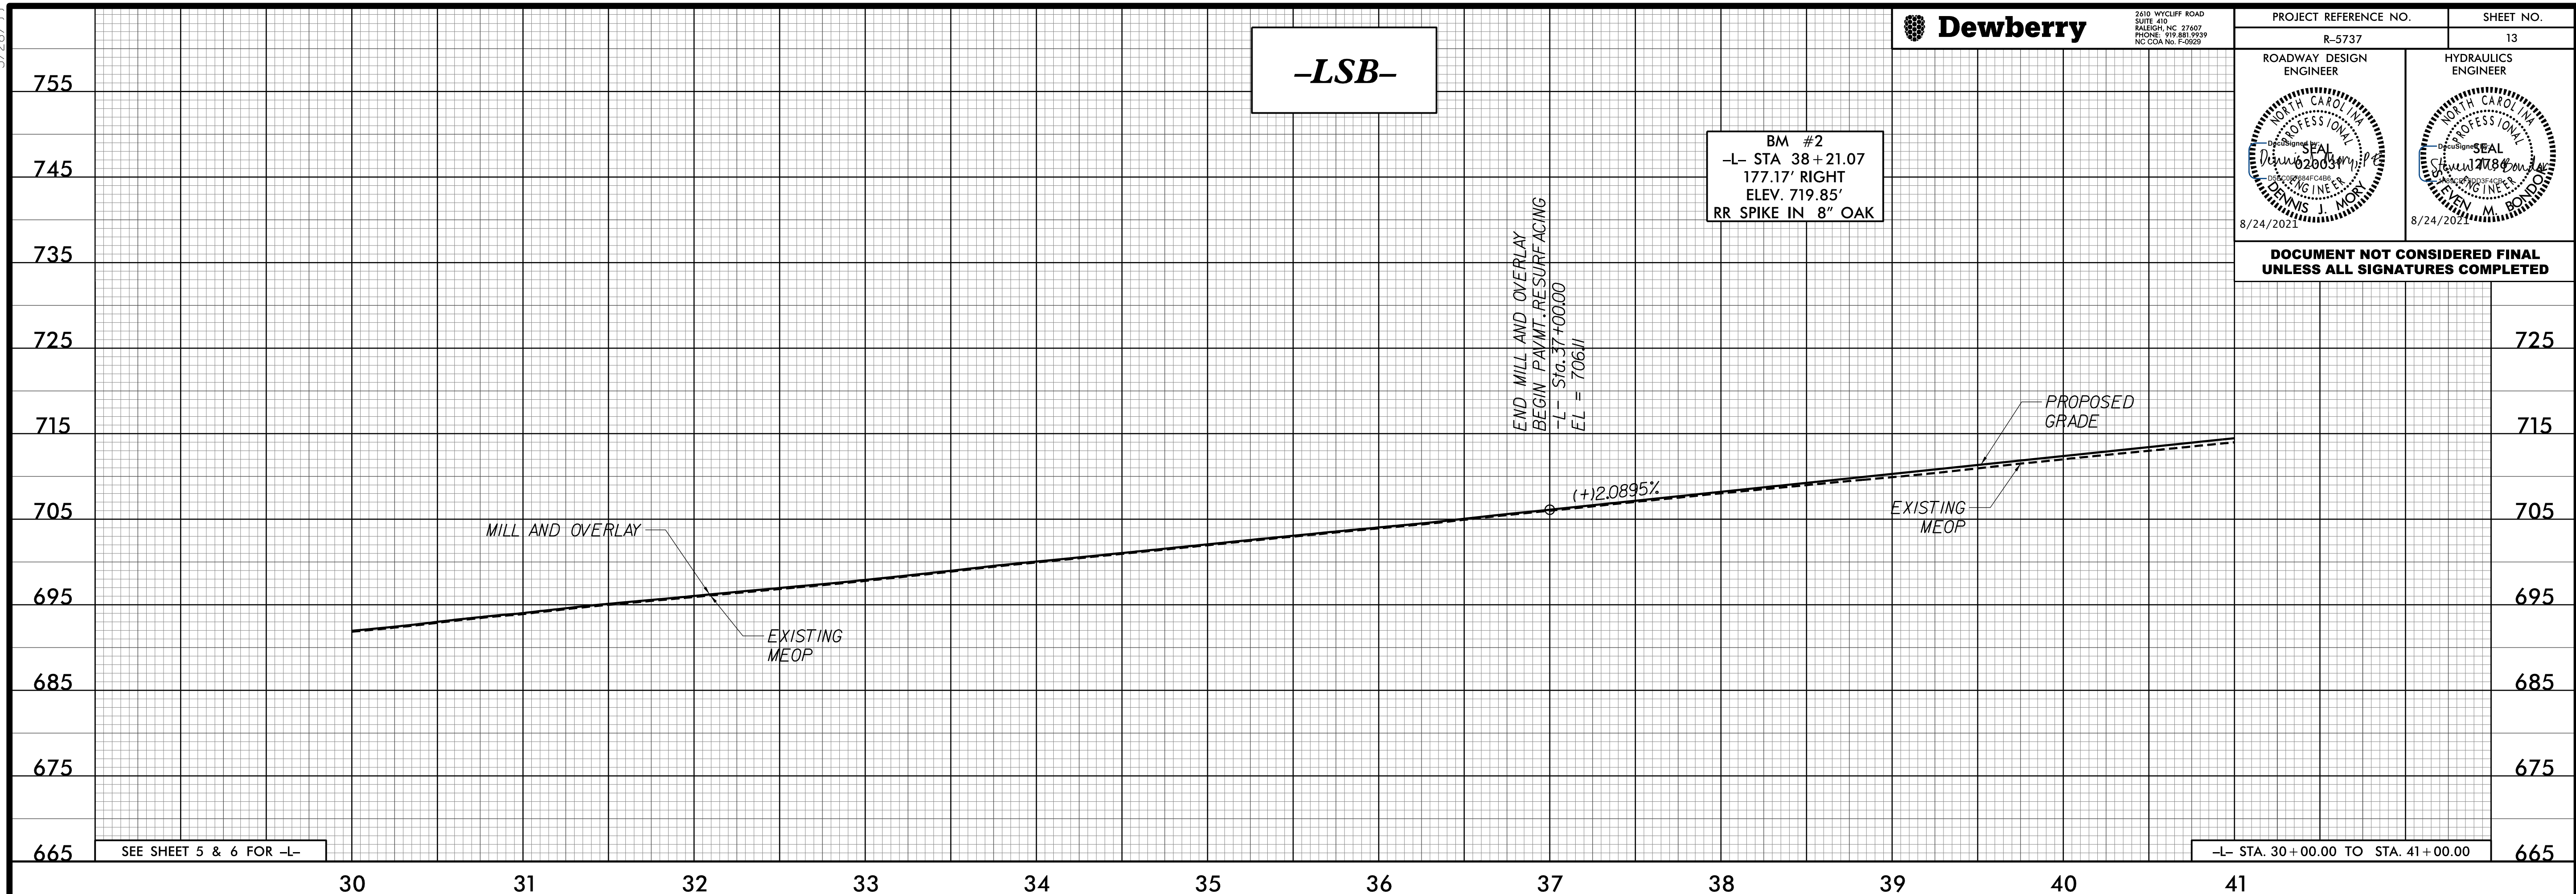

7/29/2021 5:19:16 PM
T:\2021\08\13\RDY_PFL13.L.dgn