

5/28/2021





2610 WYCLIFF ROAD
SUITE 400
RALEIGH, NC 27601
PHONE: 919.881.5500
NC COA No. F-09251

PROJECT REFERENCE NO. R-5737
SHEET NO. 15

ROADWAY DESIGN ENGINEER
 HYDRAULICS ENGINEER

8/24/2021

DOCUMENT NOT CONSIDERED FINAL
UNLESS ALL SIGNATURES COMPLETED

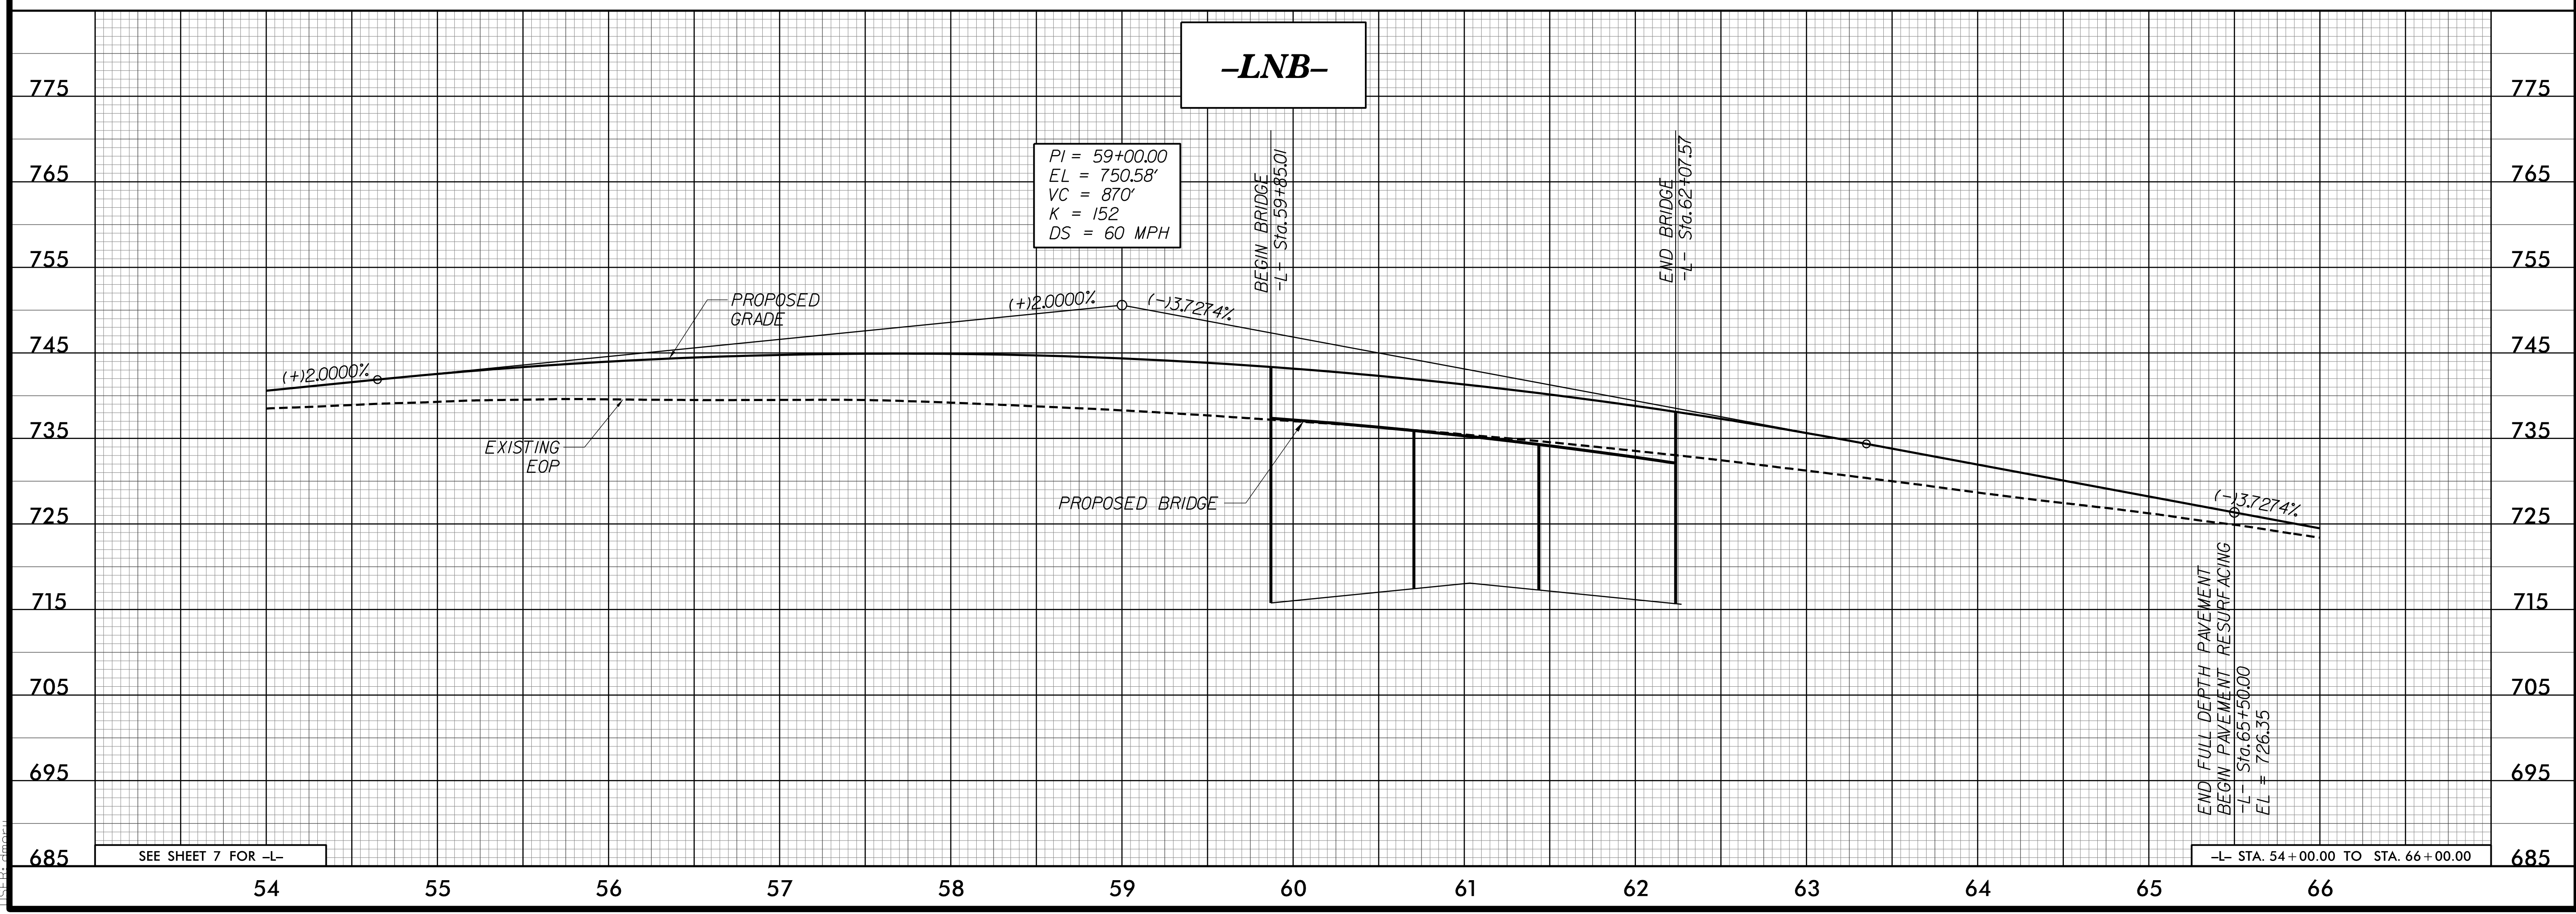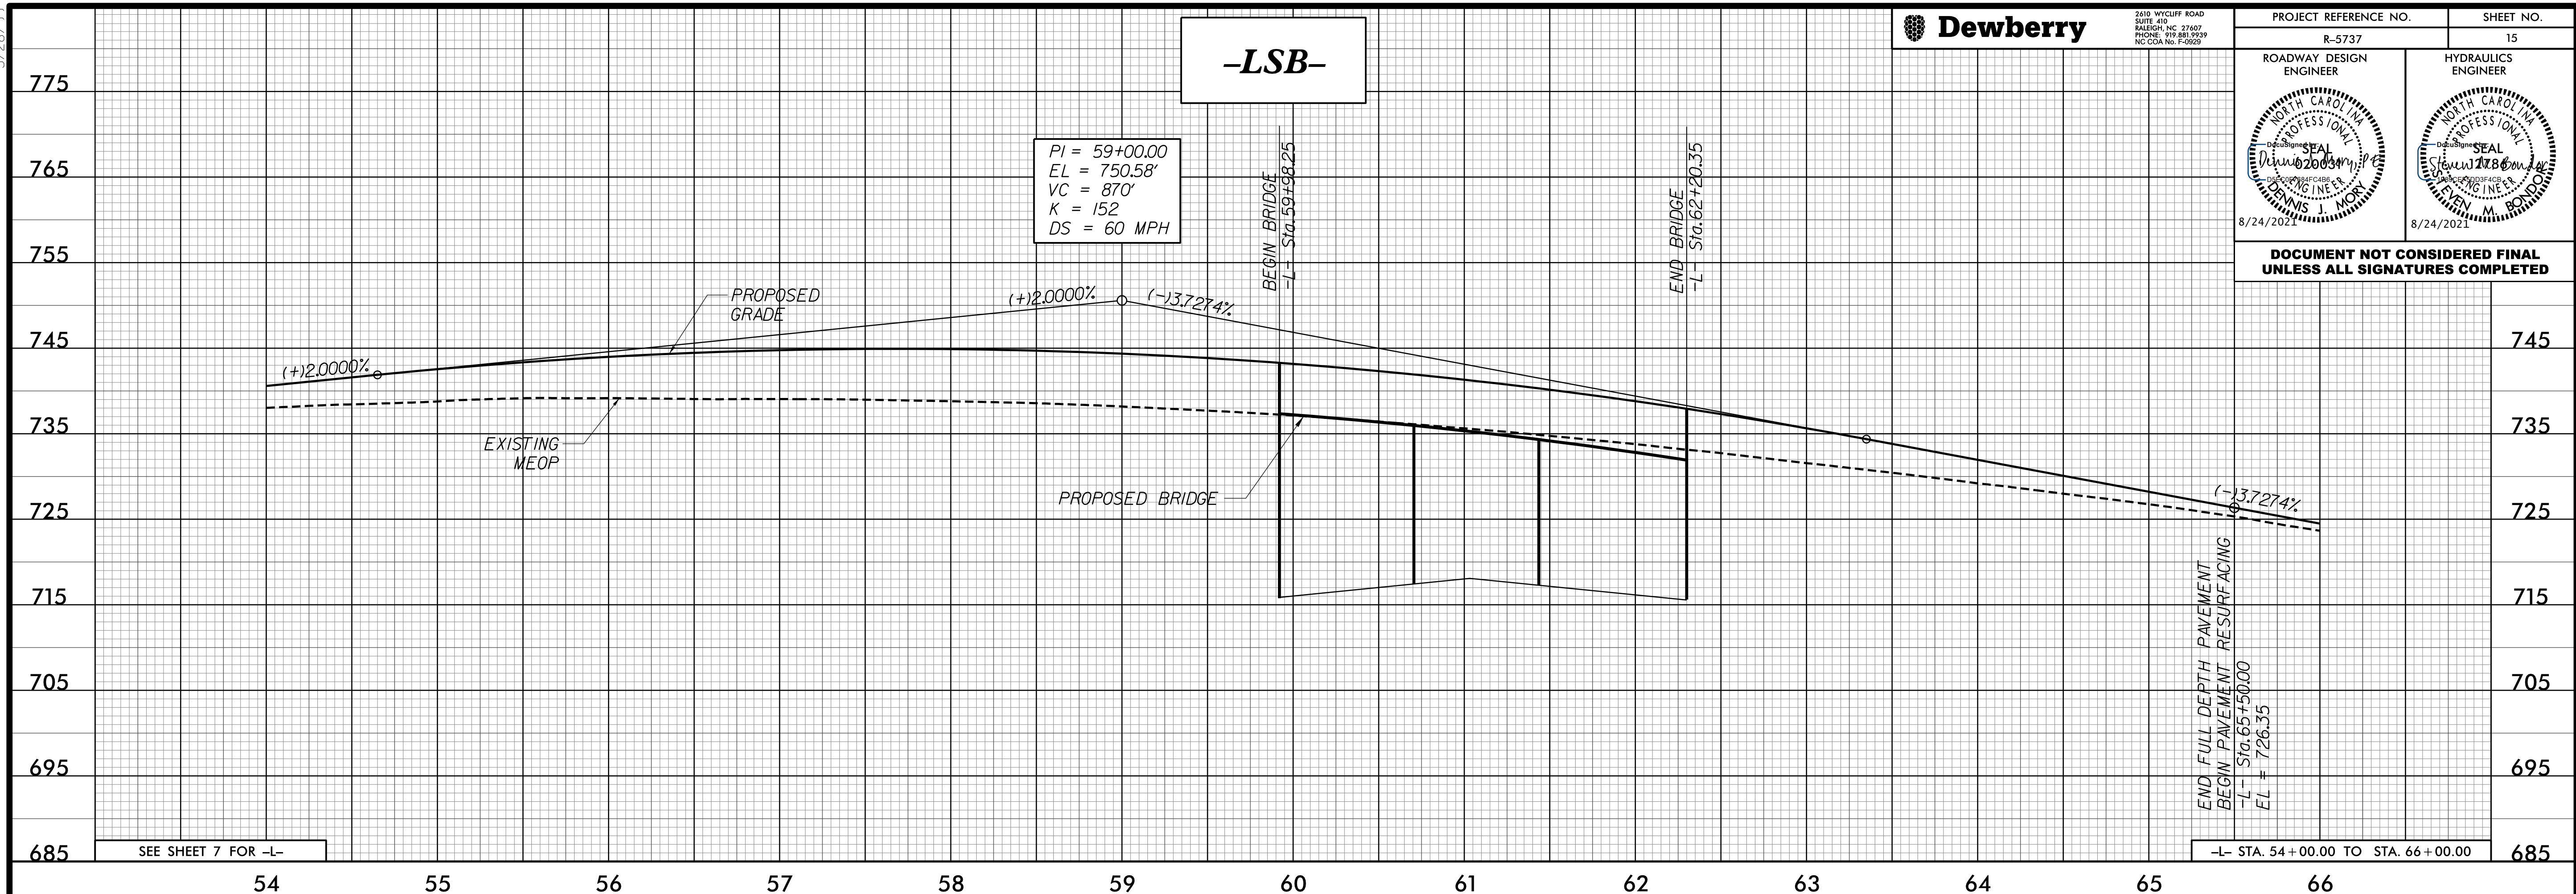

8/23/2021 2:10:00 PM
C:\Users\jmorin\OneDrive\Documents\Projects\2021\08\23\2021_08_23_PFL15_L.dgn