

5/28/21





2610 WYCLIFF ROAD  
SUITE 410  
RALEIGH, NC 27607  
PHONE: 919.881.5500  
NC COA No. F-0925

PROJECT REFERENCE NO. R-5737 SHEET NO. 16

ROADWAY DESIGN ENGINEER 	HYDRAULICS ENGINEER 
-----------------------------	-------------------------

DOCUMENT NOT CONSIDERED FINAL UNLESS ALL SIGNATURES COMPLETED

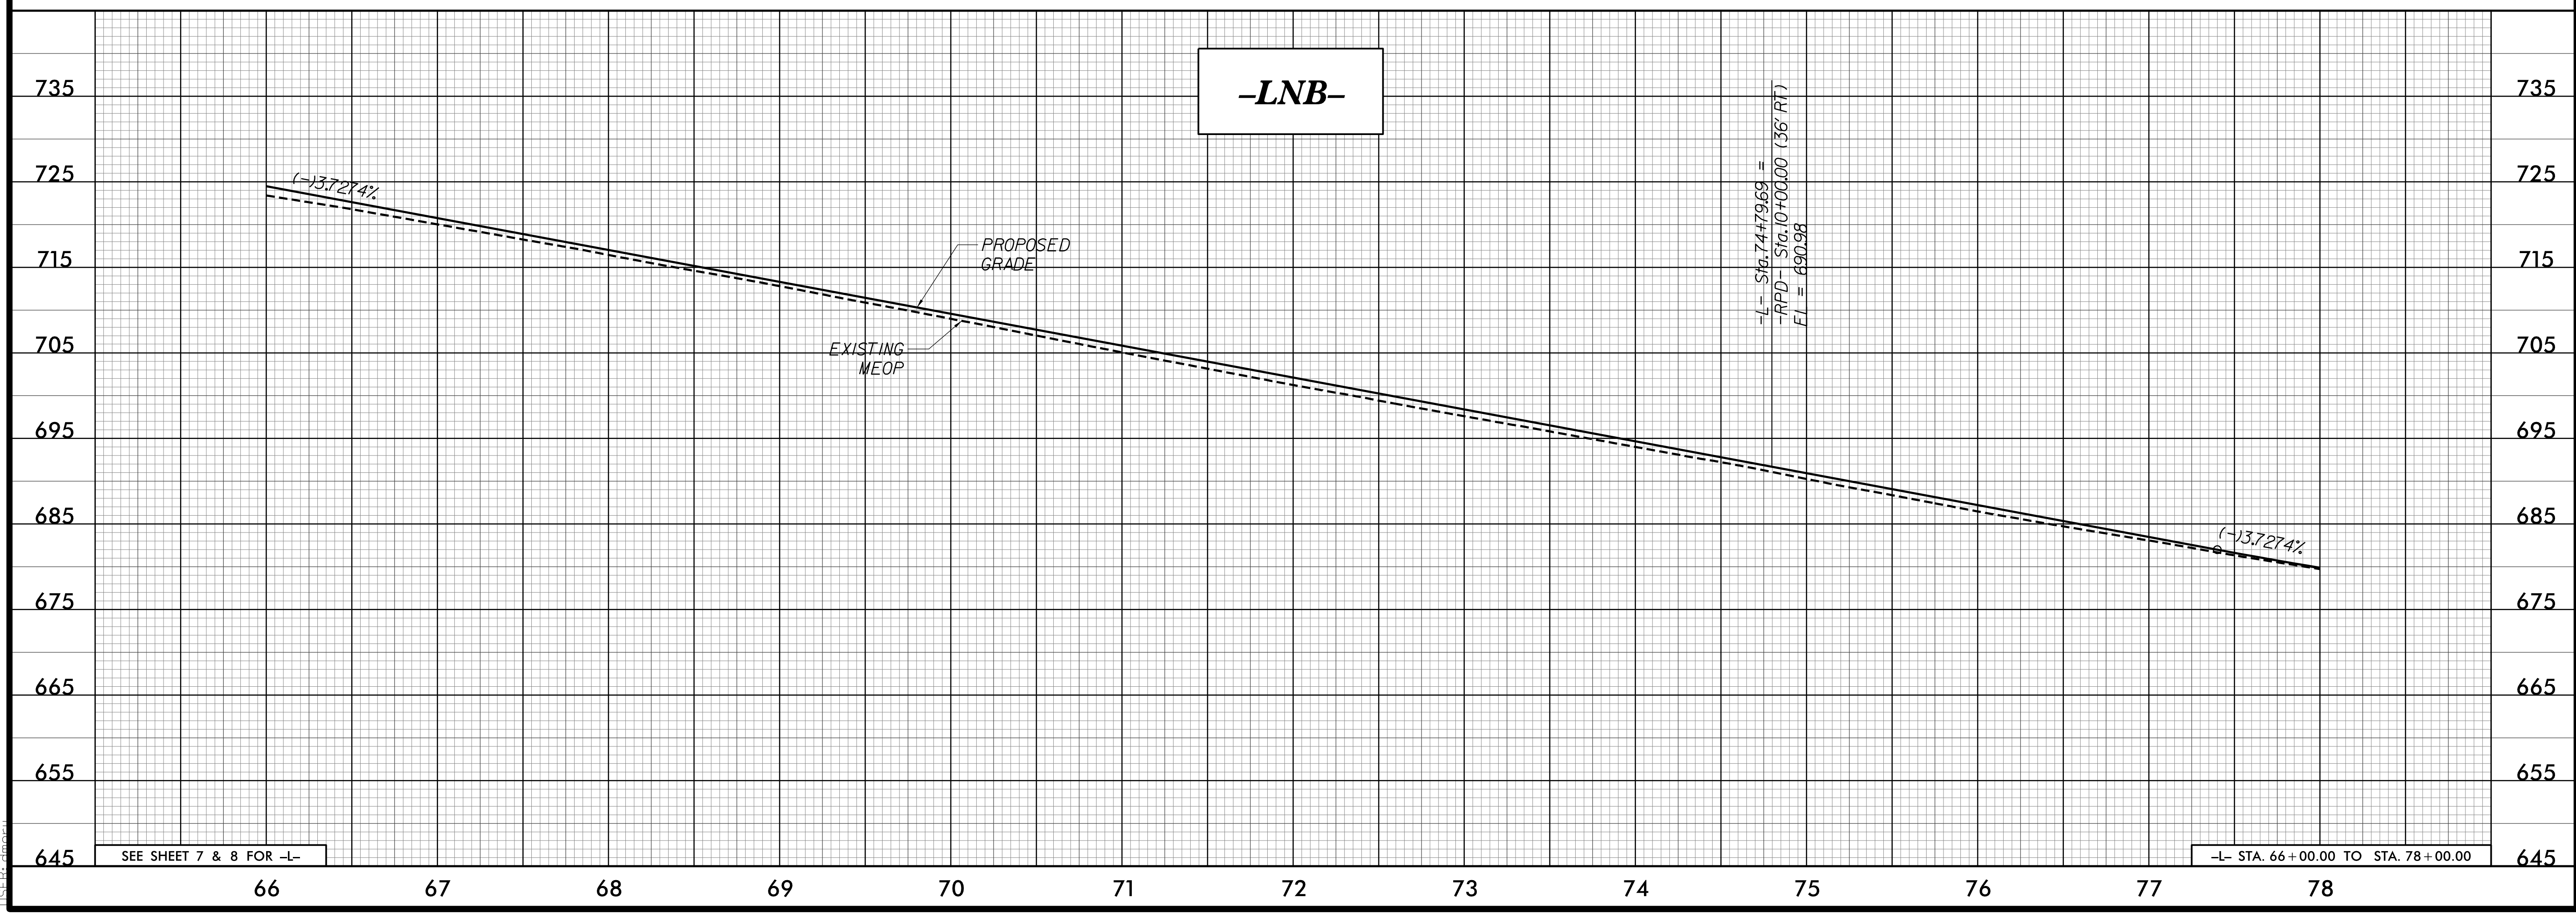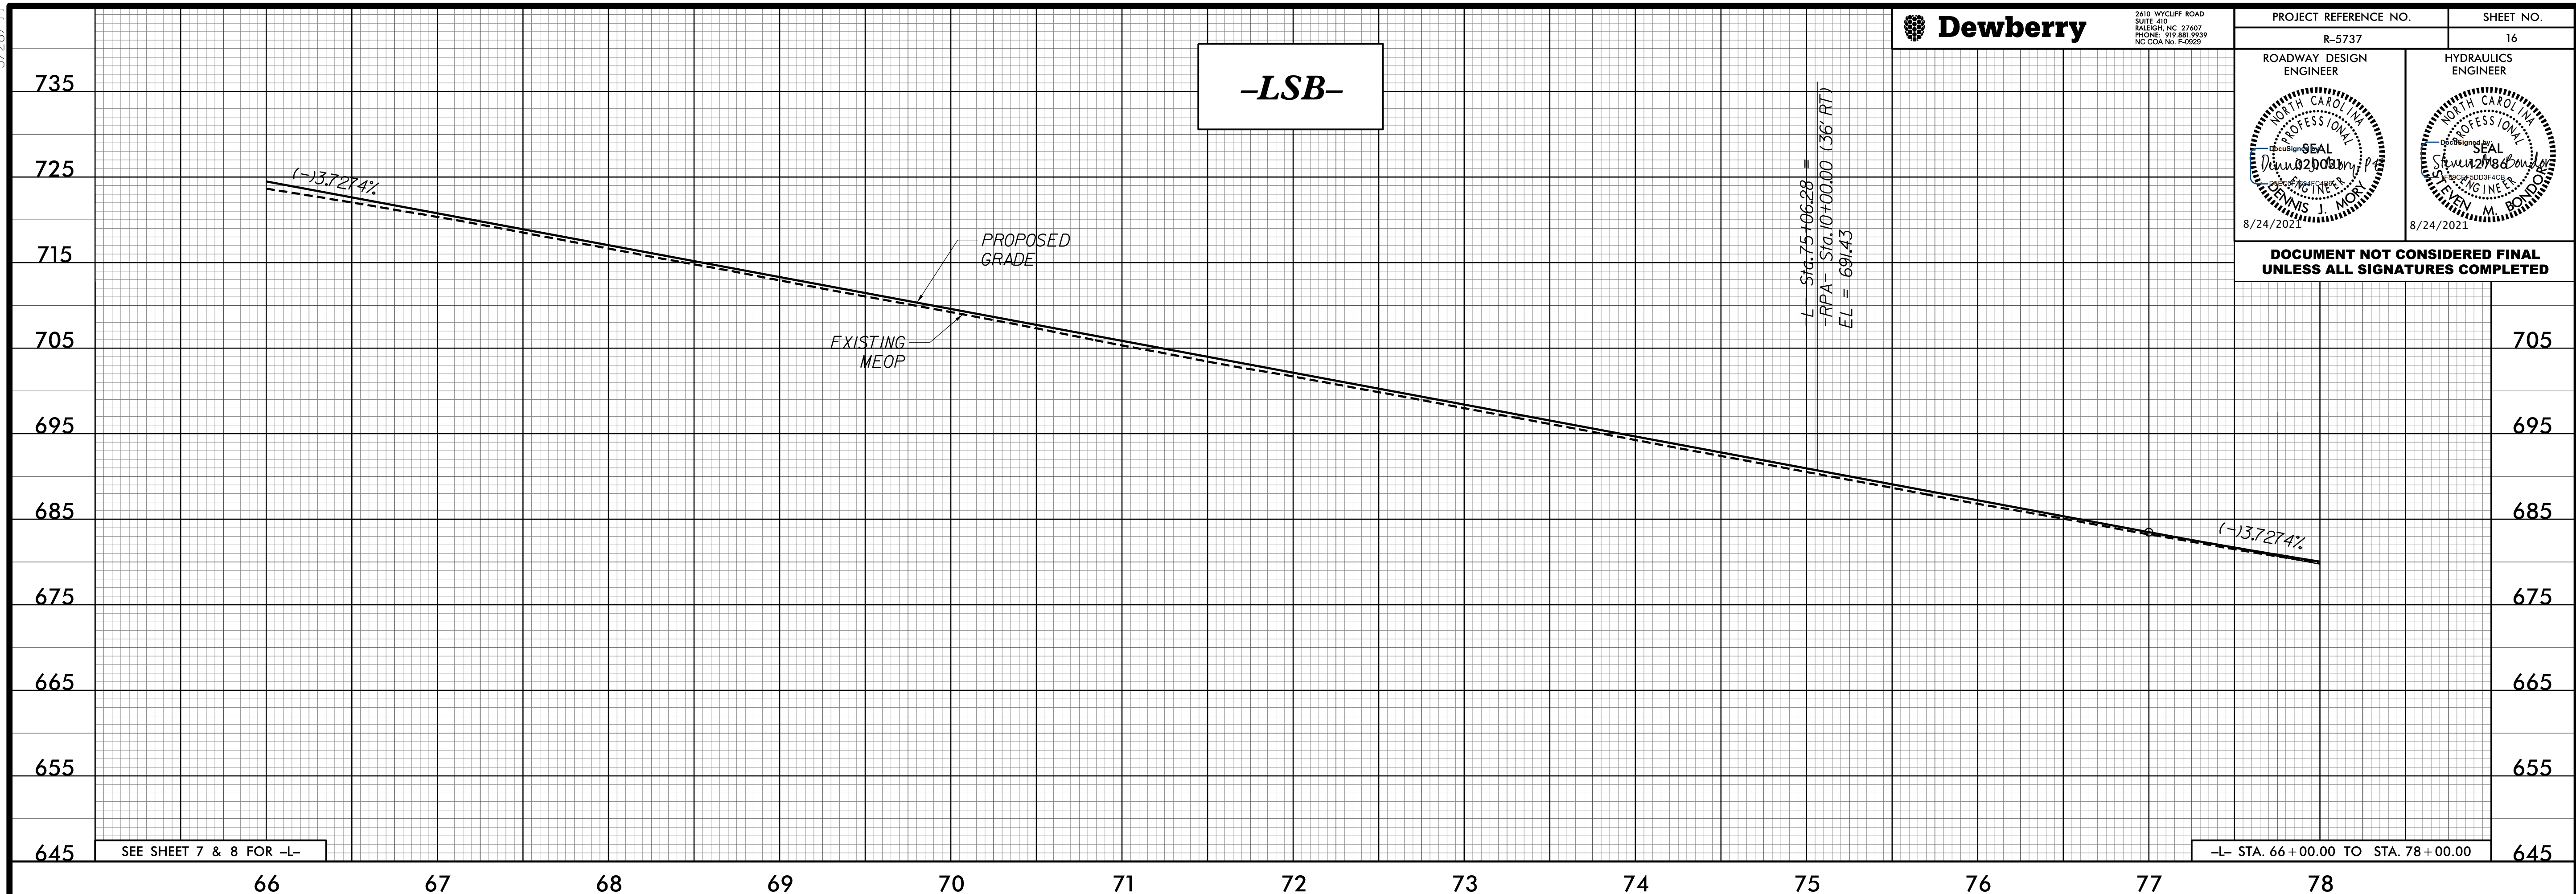

7/29/2021 6:23:29 PM  
I:\Projects\210573\RD\16\_PFL16\_L.dgn