

5/28/2021

Dewberry


2610 WYCLIFF ROAD
SUITE 410
RALEIGH, NC 27607
PHONE: 919.881.5539
NC COA No. F-0929

PROJECT REFERENCE NO. R-5737	SHEET NO. 17
ROADWAY DESIGN ENGINEER	HYDRAULICS ENGINEER

8/24/2021

8/24/2021

DOCUMENT NOT CONSIDERED FINAL UNLESS ALL SIGNATURES COMPLETED

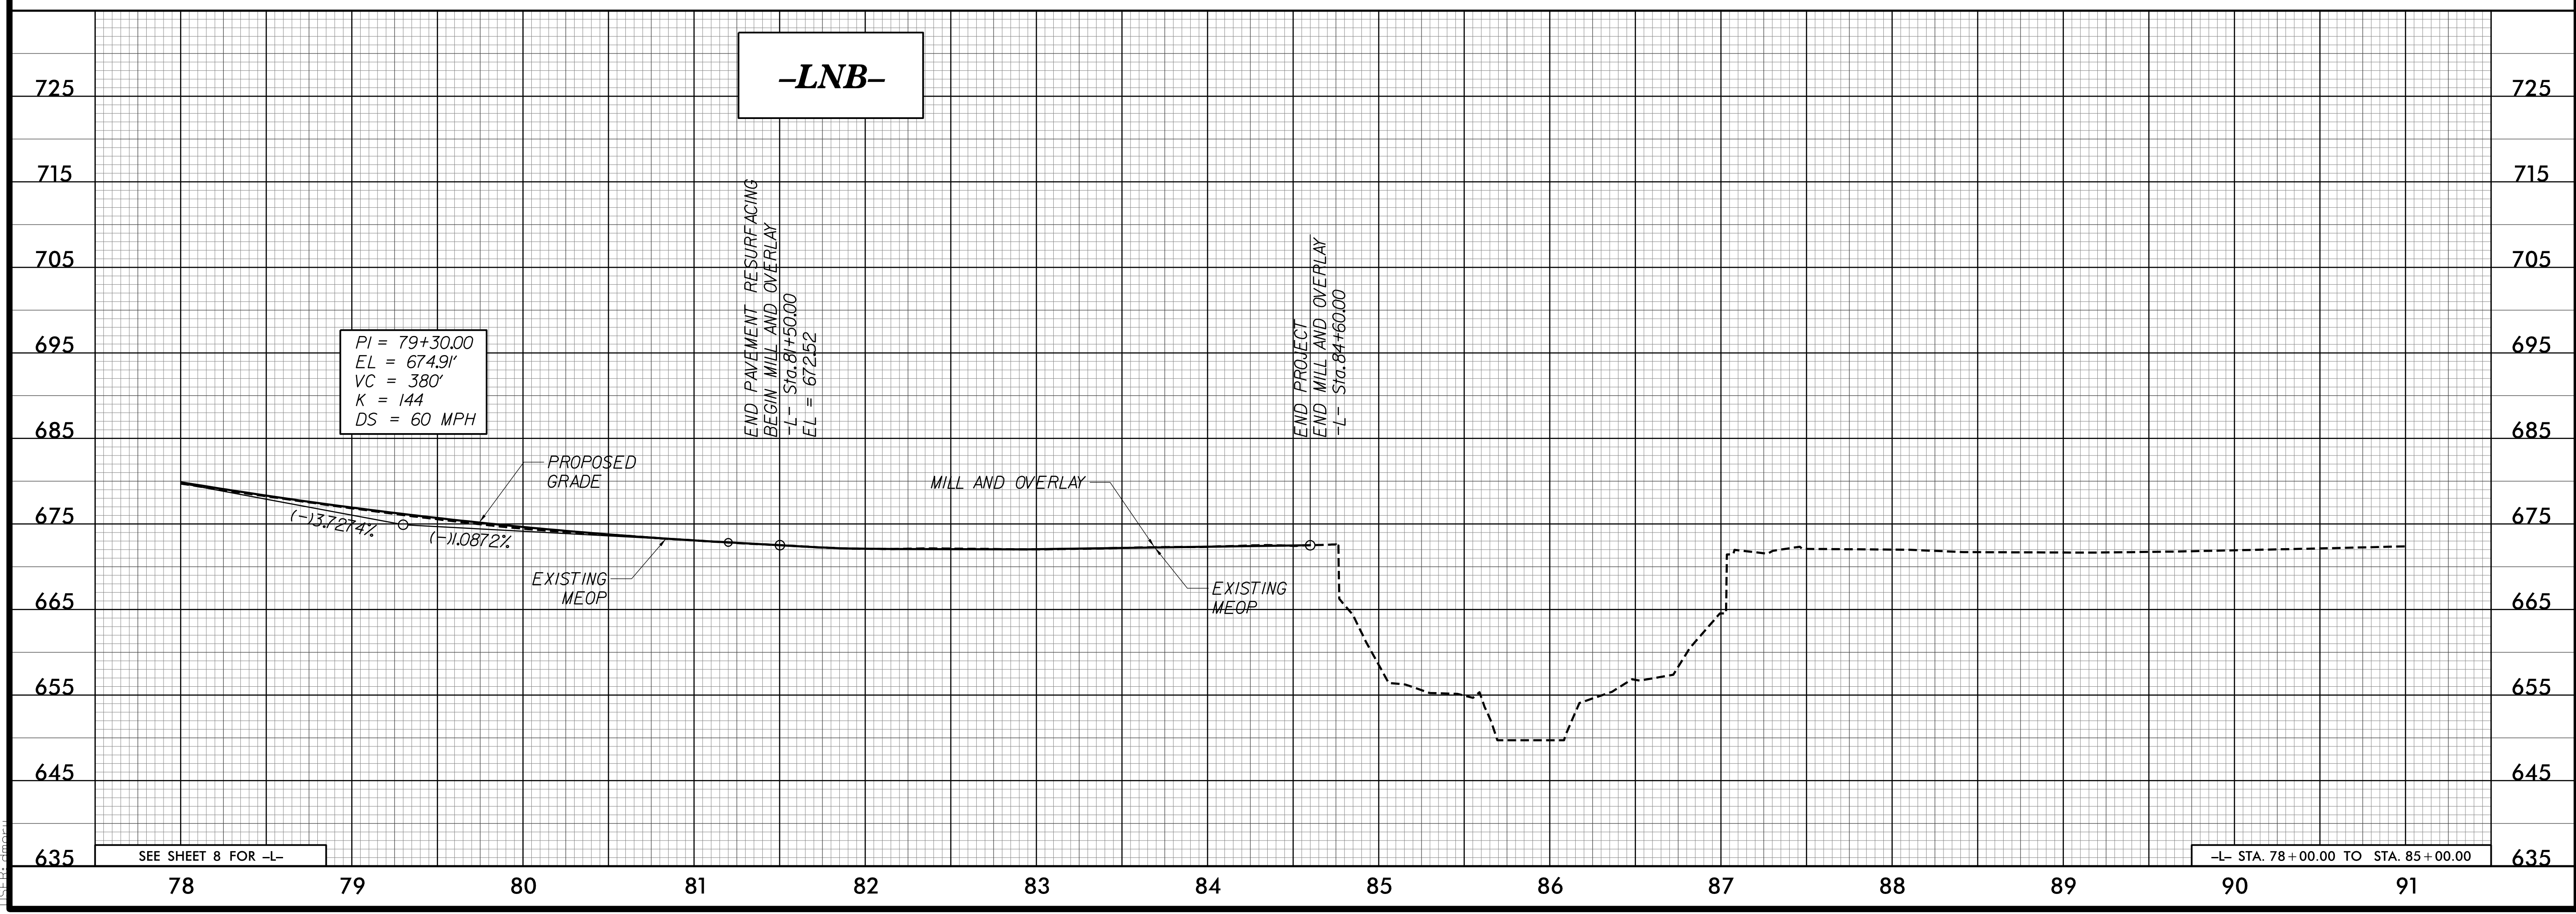

7/29/2021 6:33:25 PM
R:\Projects\2021\1717\1717_PFL17_L.dgn