


5/28/2021

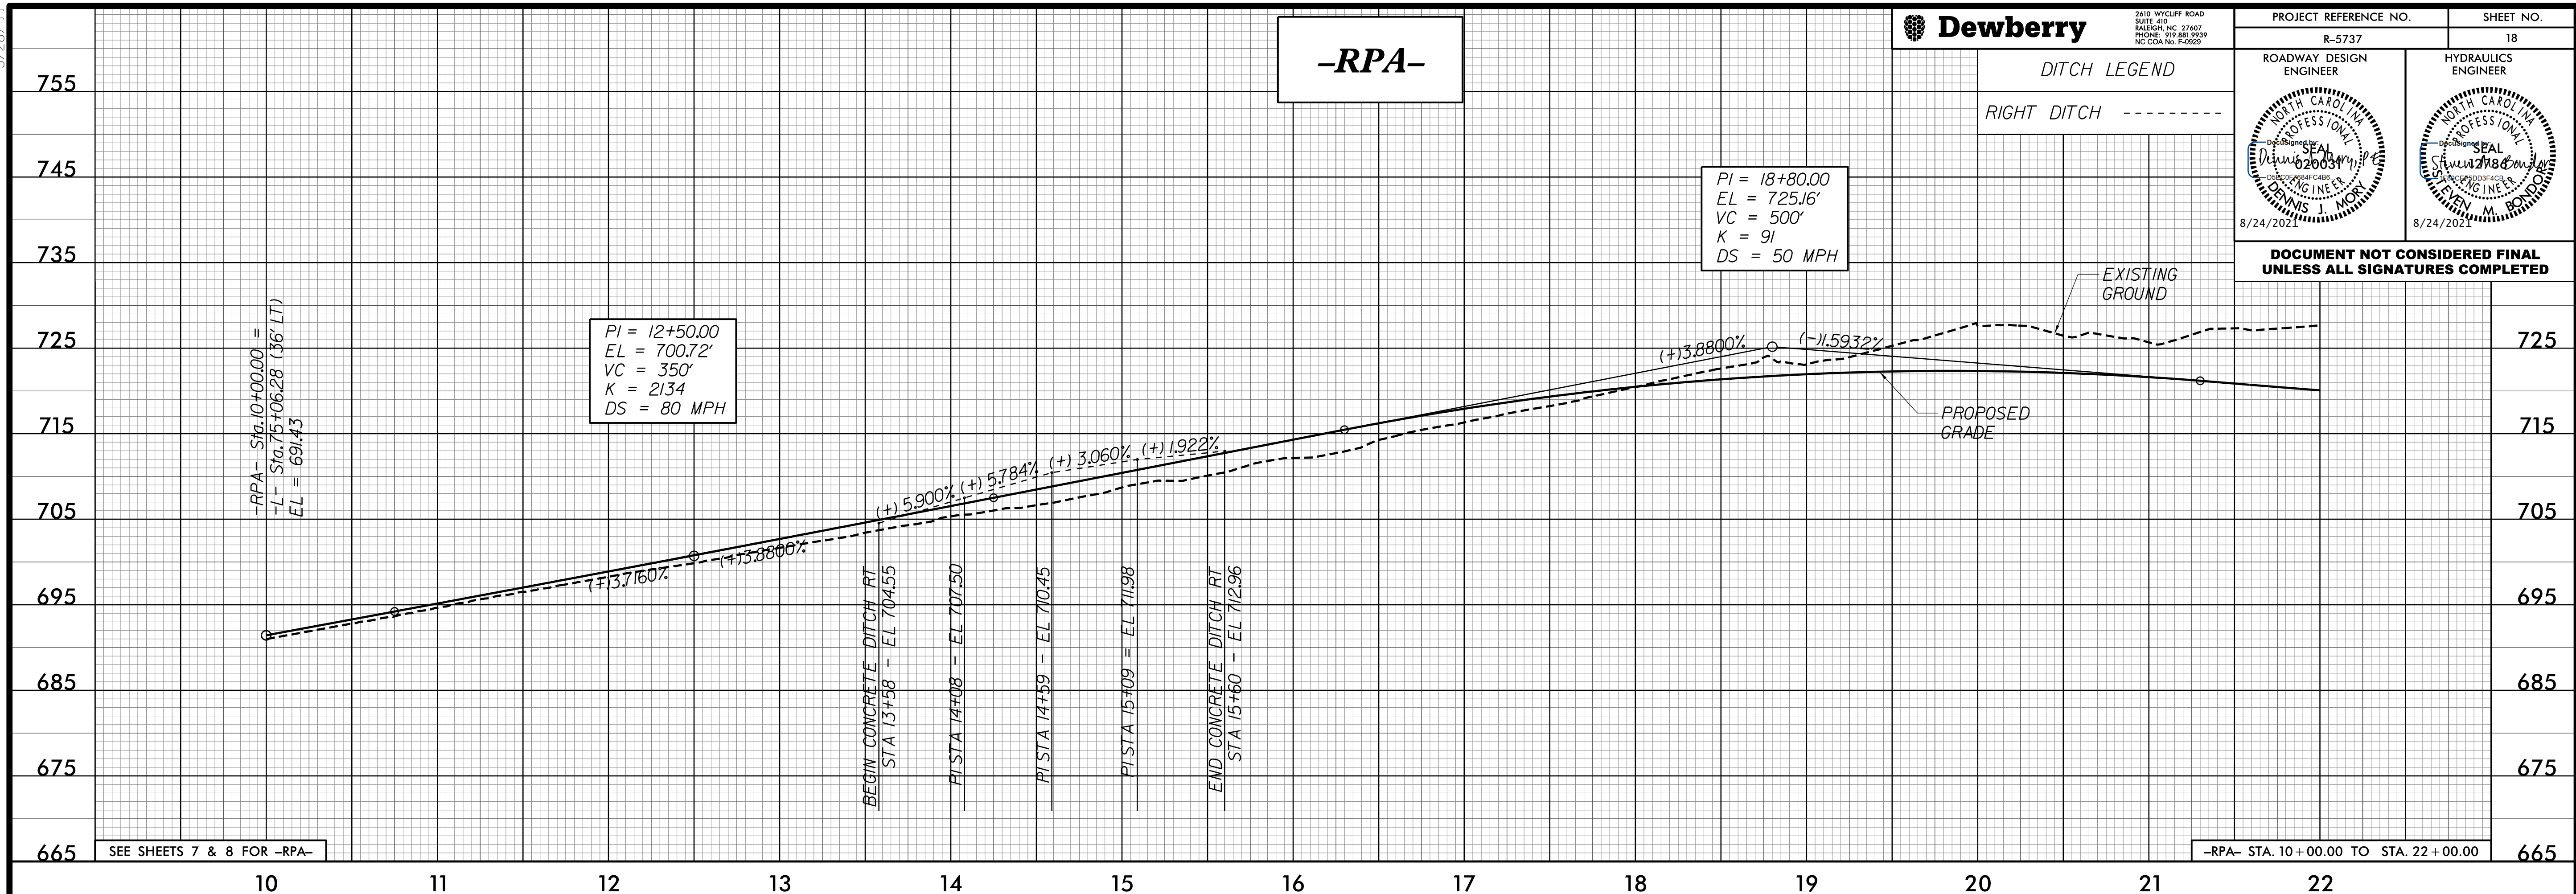

7/29/2021 6:24:22 PM
C:\Users\jmorris\OneDrive\Documents\Projects\18-RPA.dgn

