



5/28/2021

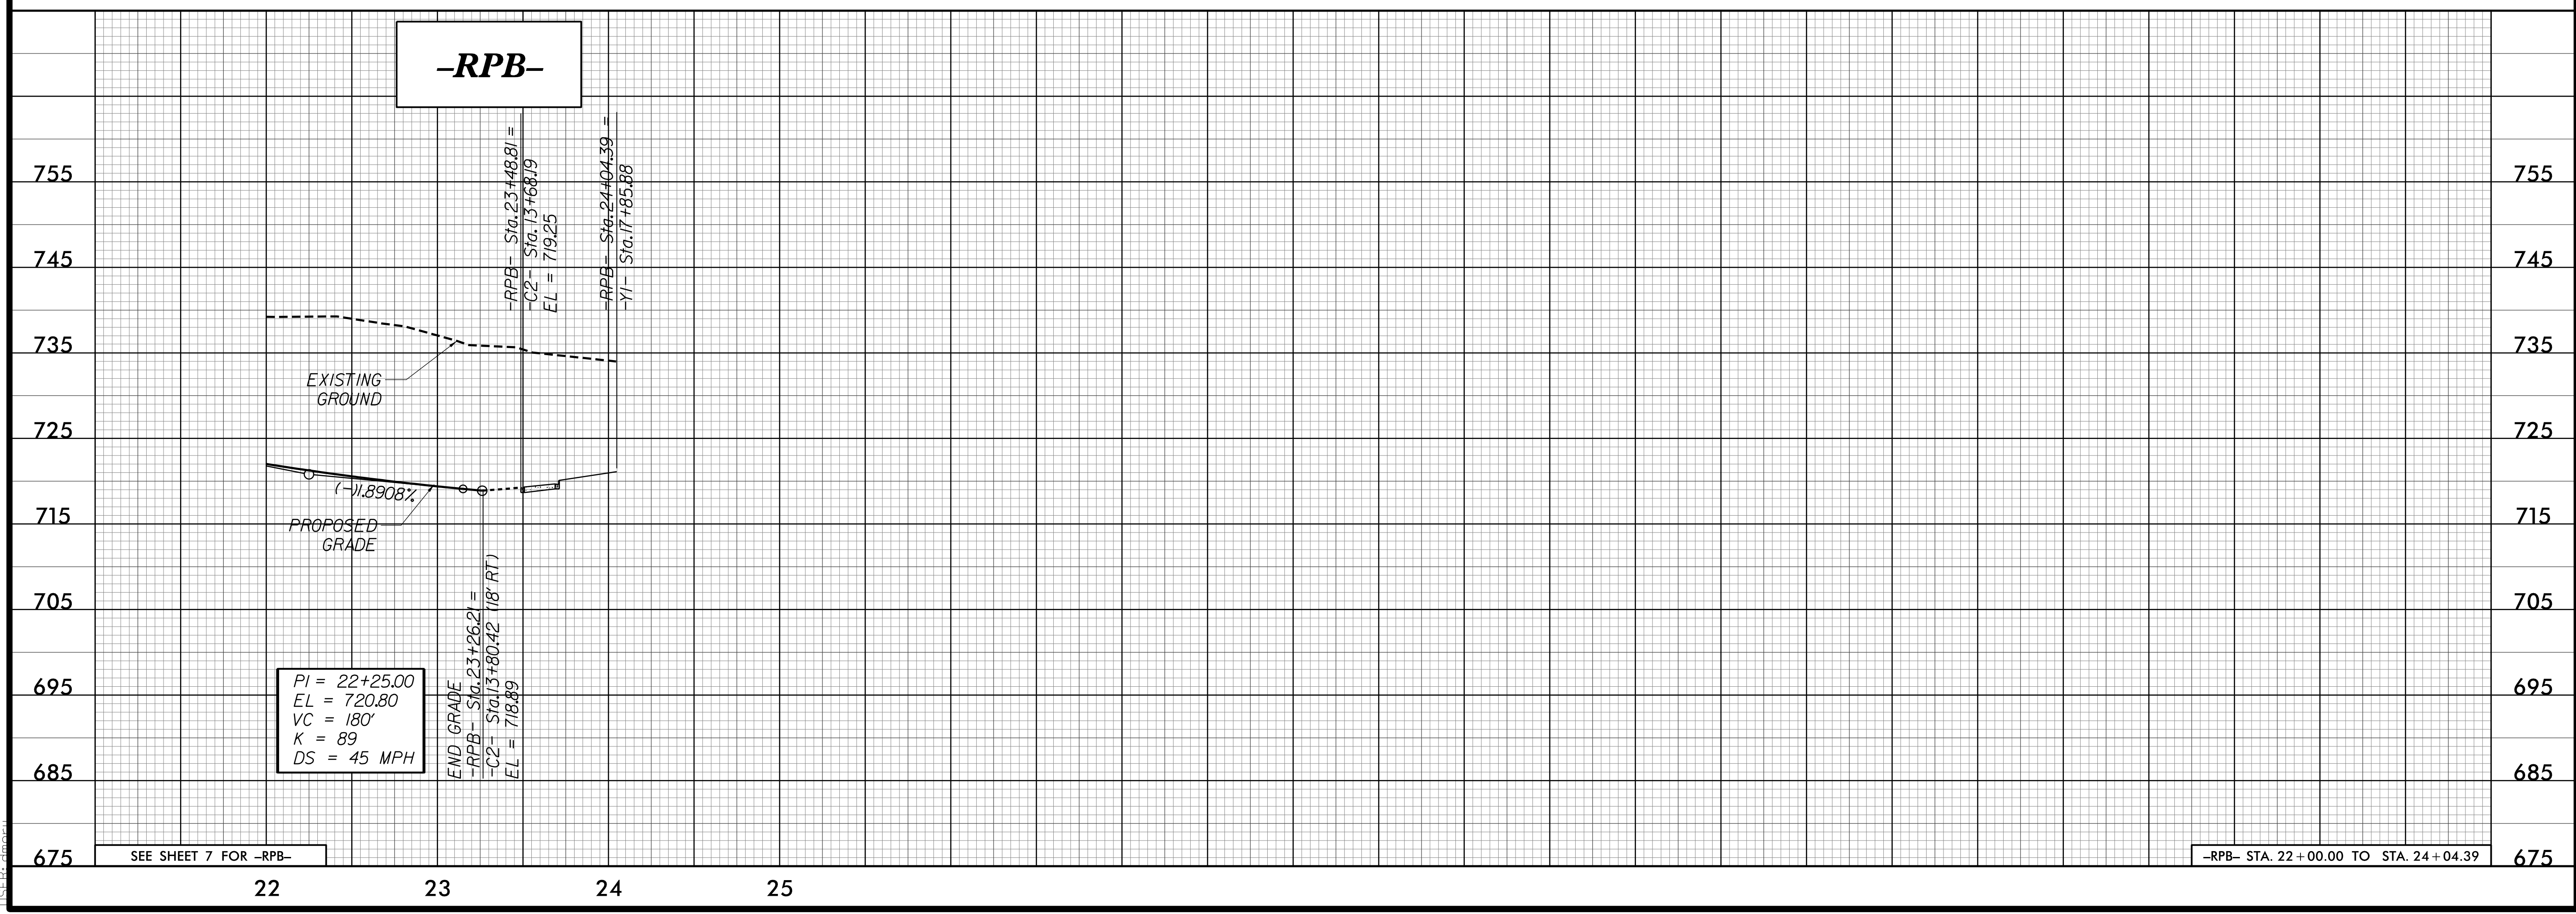

PROJECT REFERENCE NO. R-5737	SHEET NO. 19
ROADWAY DESIGN ENGINEER 	HYDRAULICS ENGINEER

DOCUMENT NOT CONSIDERED FINAL UNLESS ALL SIGNATURES COMPLETED

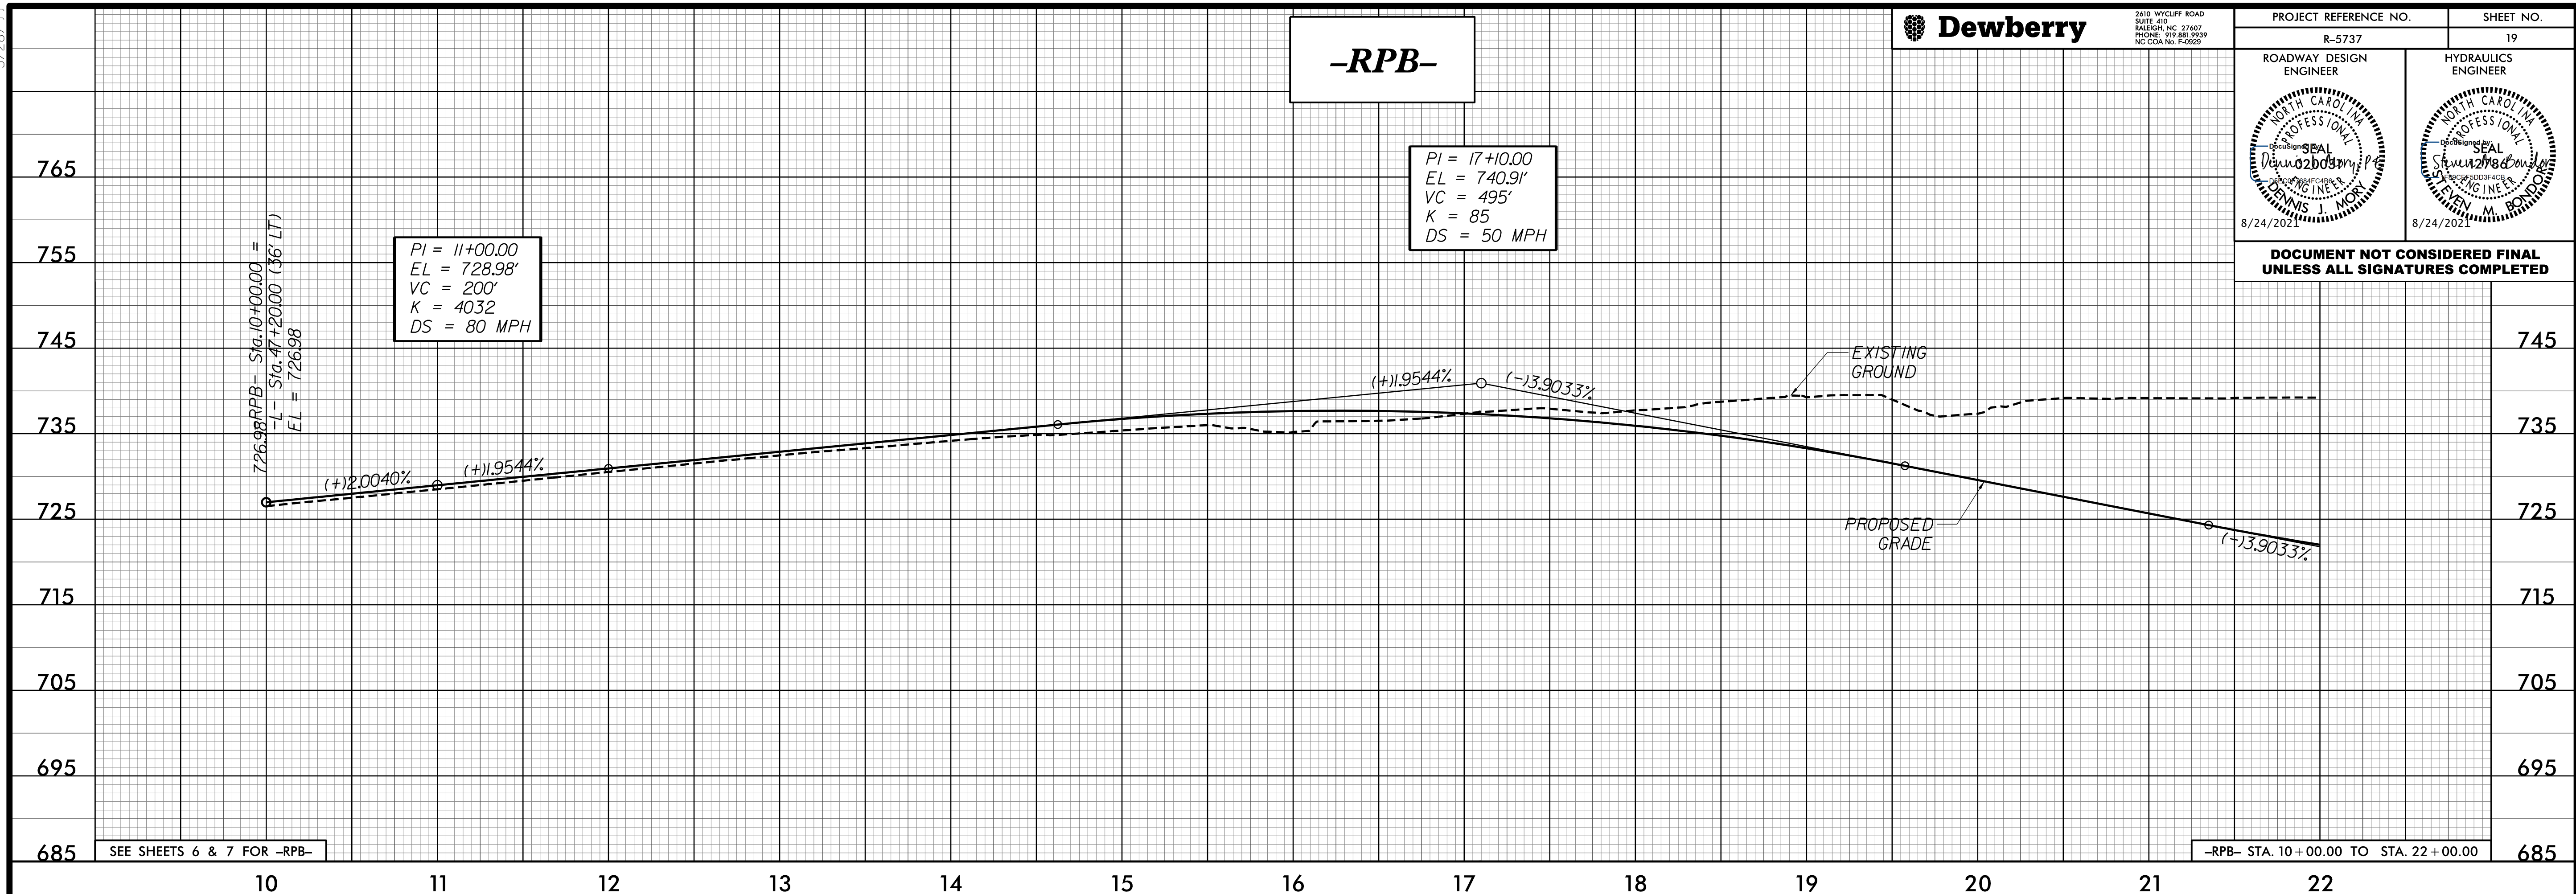

7/29/2021 6:25:45 PM
I:\Projects\2021\19-RPB\19-RPB.dgn