

5/28/2021

**Dewberry**  
 2610 WYCLIFF ROAD  
 SUITE 400  
 RALEIGH, NC 27605  
 PHONE: 919.881.5000  
 NC COA No. F-0929



PROJECT REFERENCE NO. R-5737  
 SHEET NO. 20

ROADWAY DESIGN ENGINEER  
 HYDRAULICS ENGINEER

8/24/2021

8/24/2021

DOCUMENT NOT CONSIDERED FINAL UNLESS ALL SIGNATURES COMPLETED

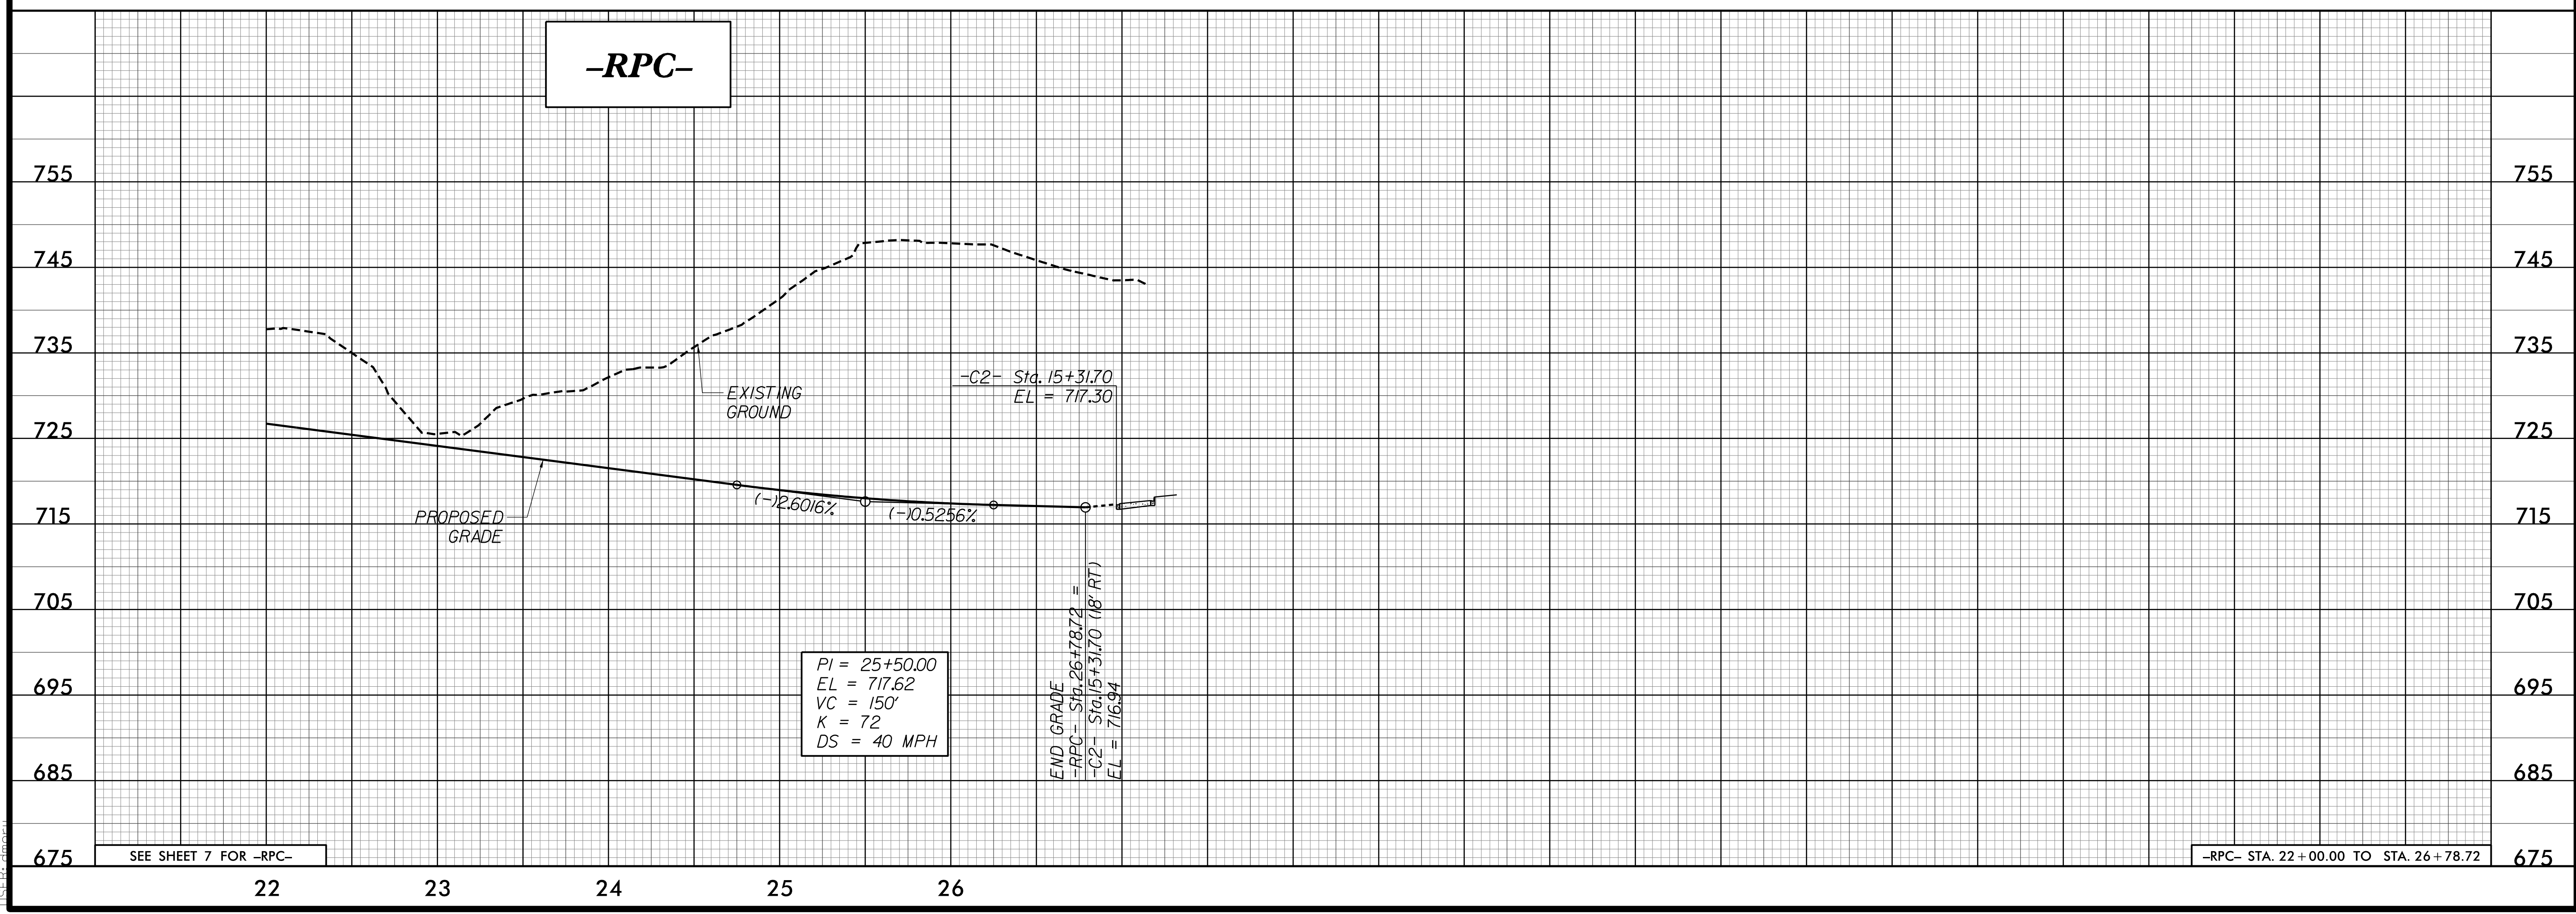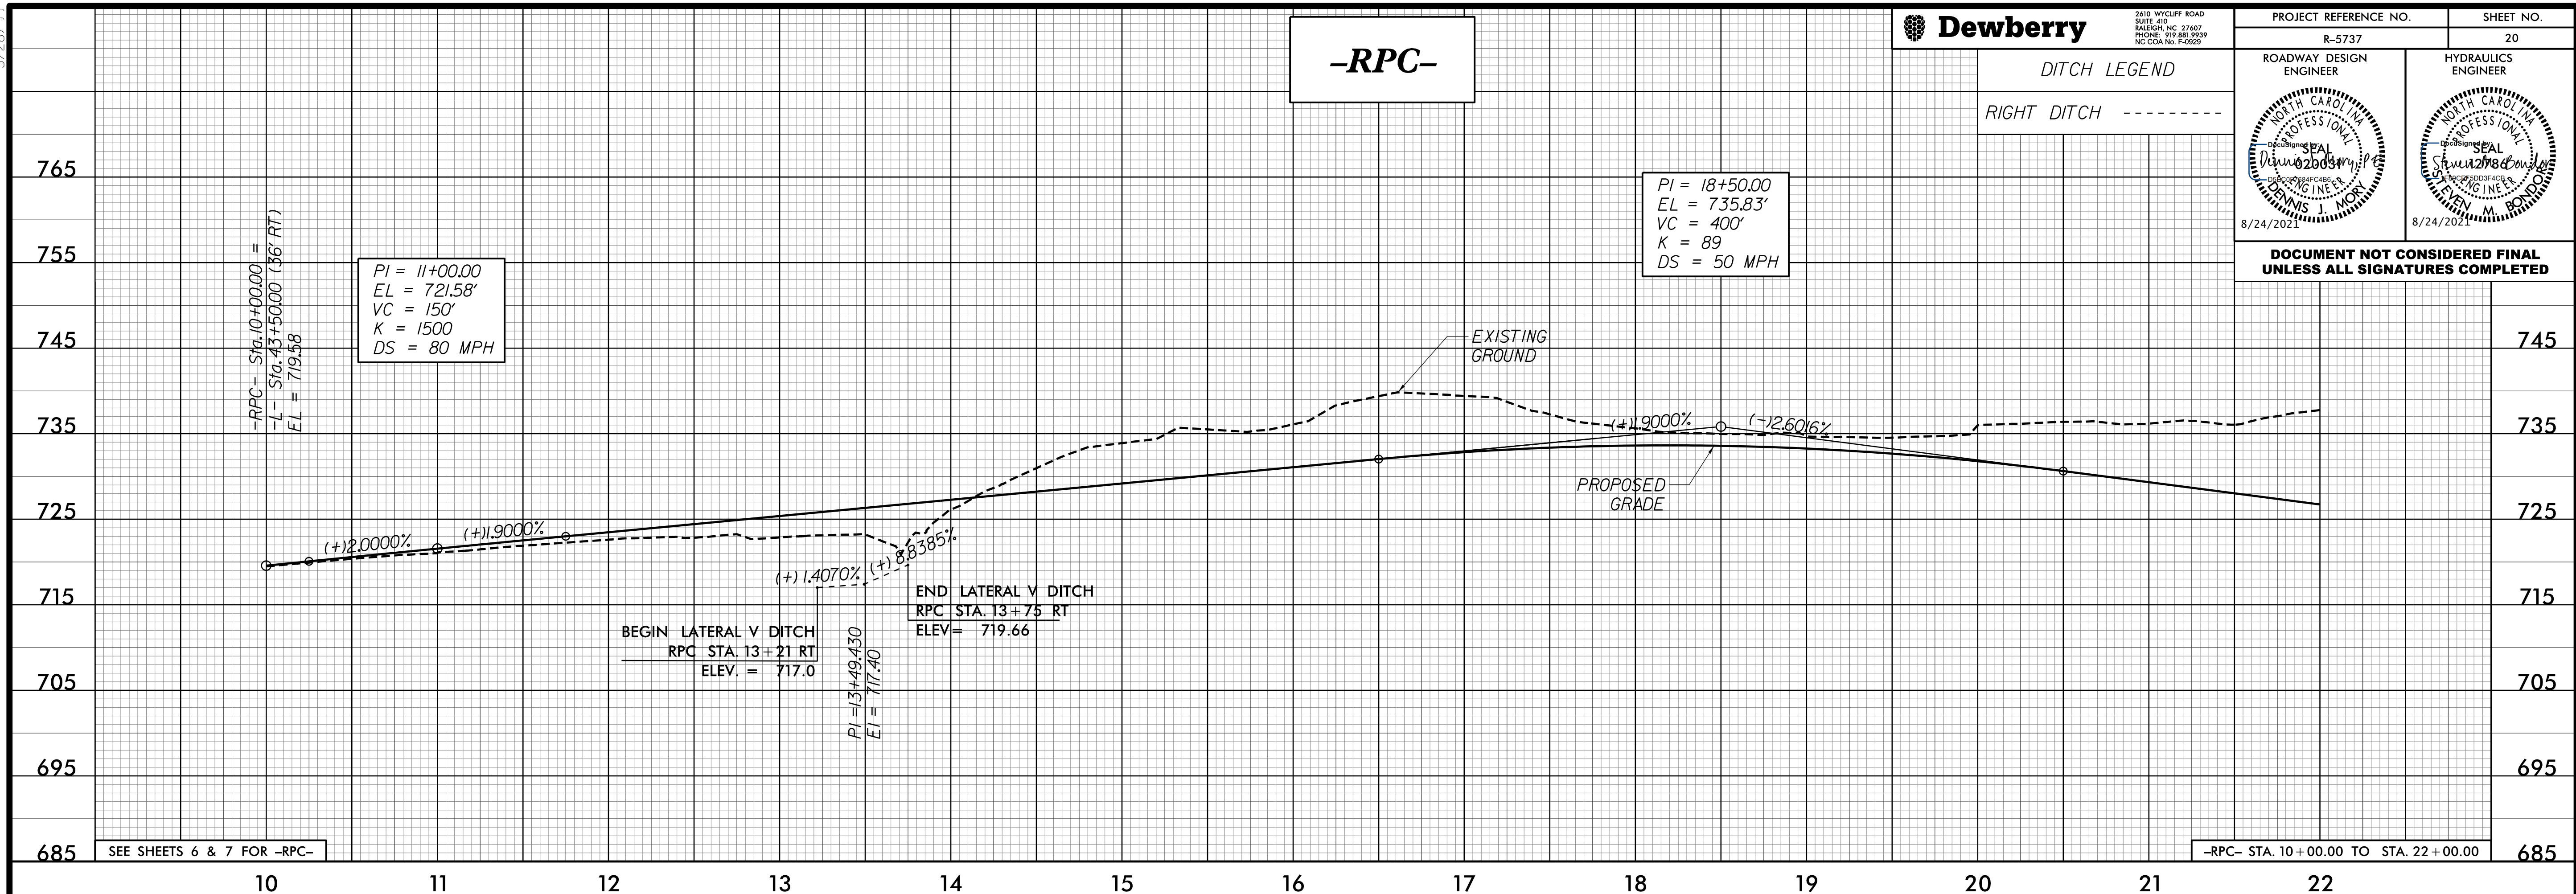

7/29/2021 8:26:03 PM  
 T:\2021\2021-08-26\03 PM  
 T:\2021\2021-08-26\03 PM  
 T:\2021\2021-08-26\03 PM