


5/28/2021




DITCH LEGEND

ROADWAY DESIGN ENGINEER HYDRAULICS ENGINEER

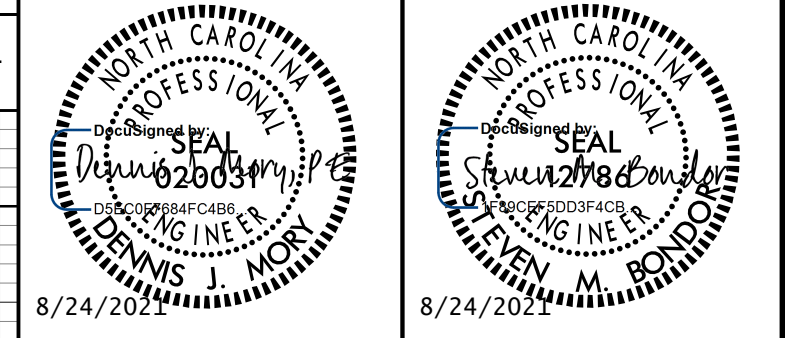

DOCUMENT NOT CONSIDERED FINAL UNLESS ALL SIGNATURES COMPLETED


-RPD-

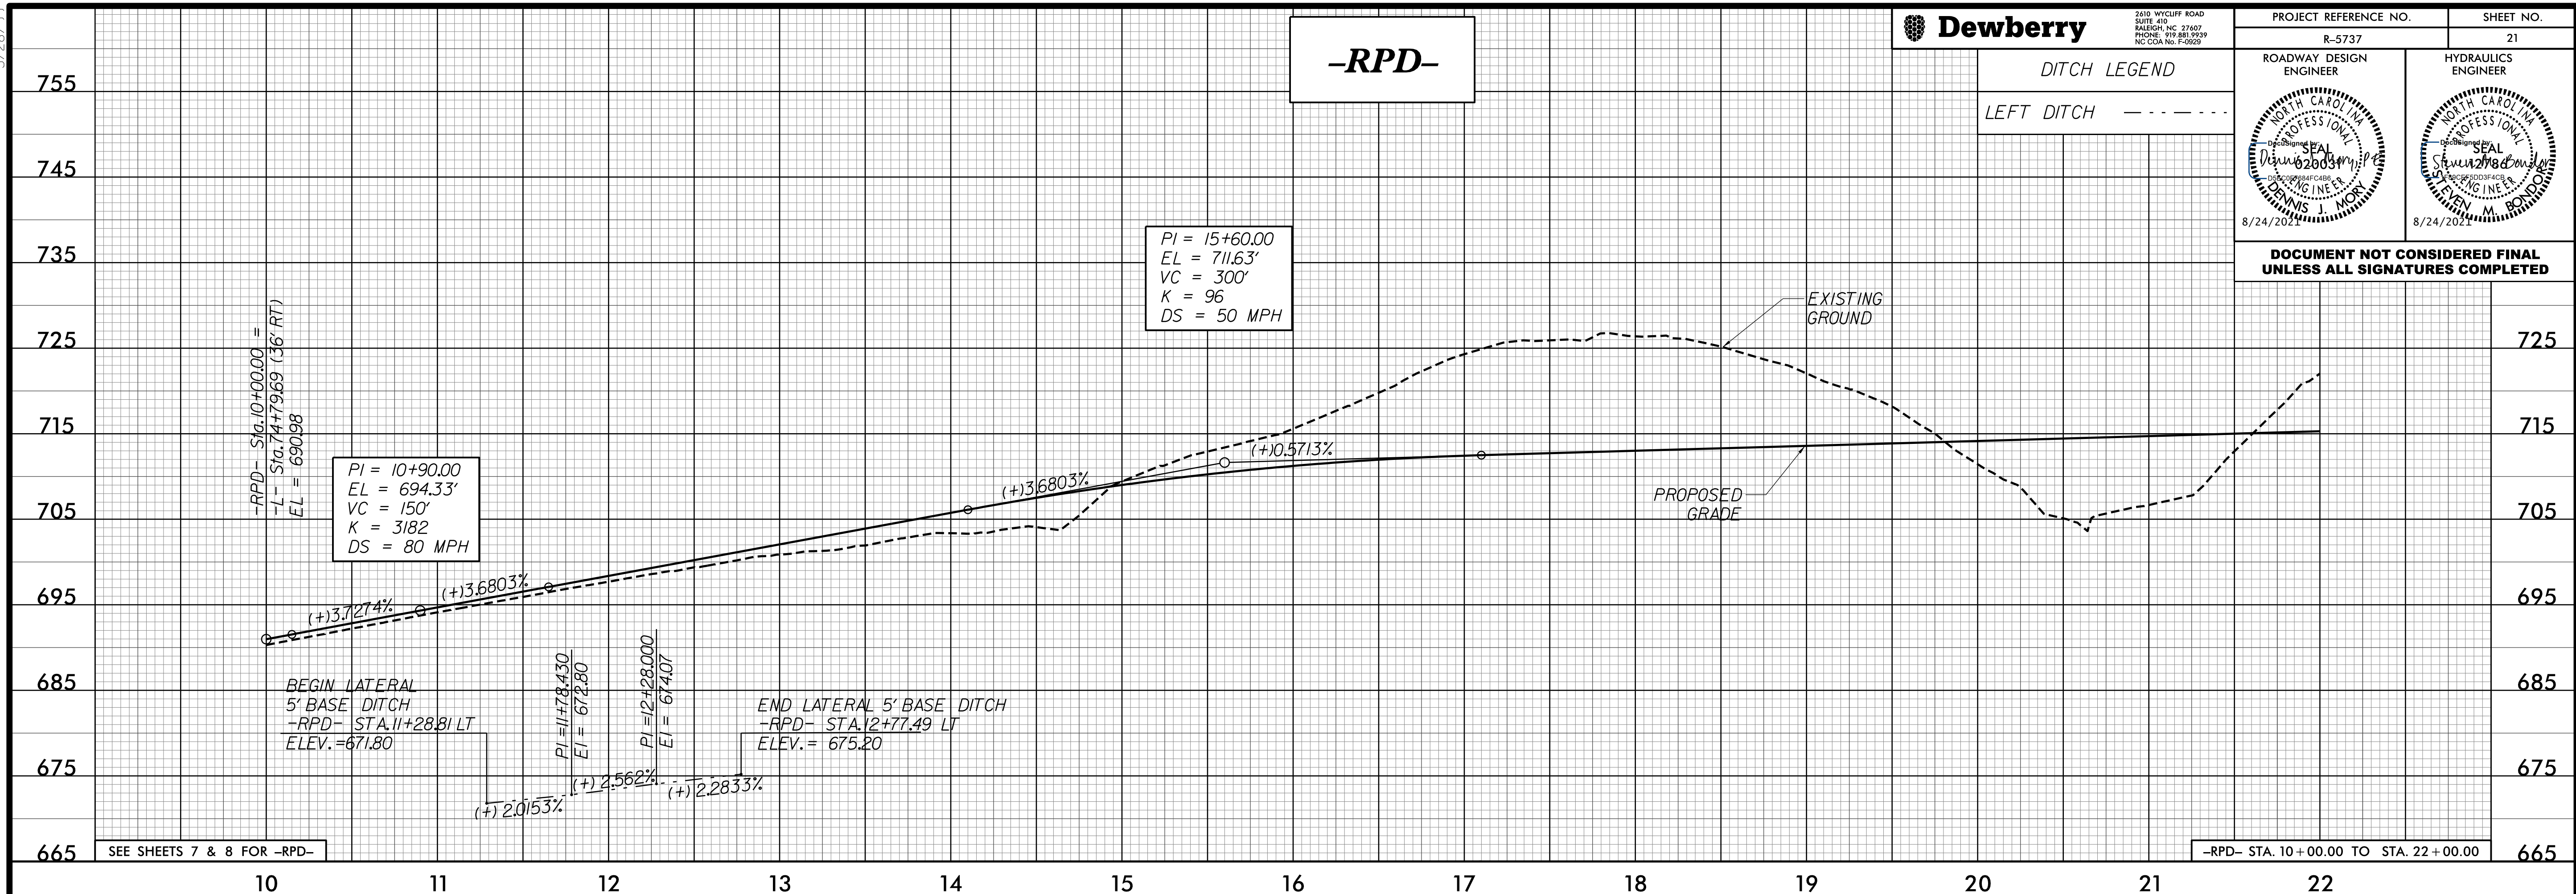

SEE SHEETS 7 & 8 FOR -RPD-

-RPD- STA. 10+00.00 TO STA. 22+00.00

-RPD-

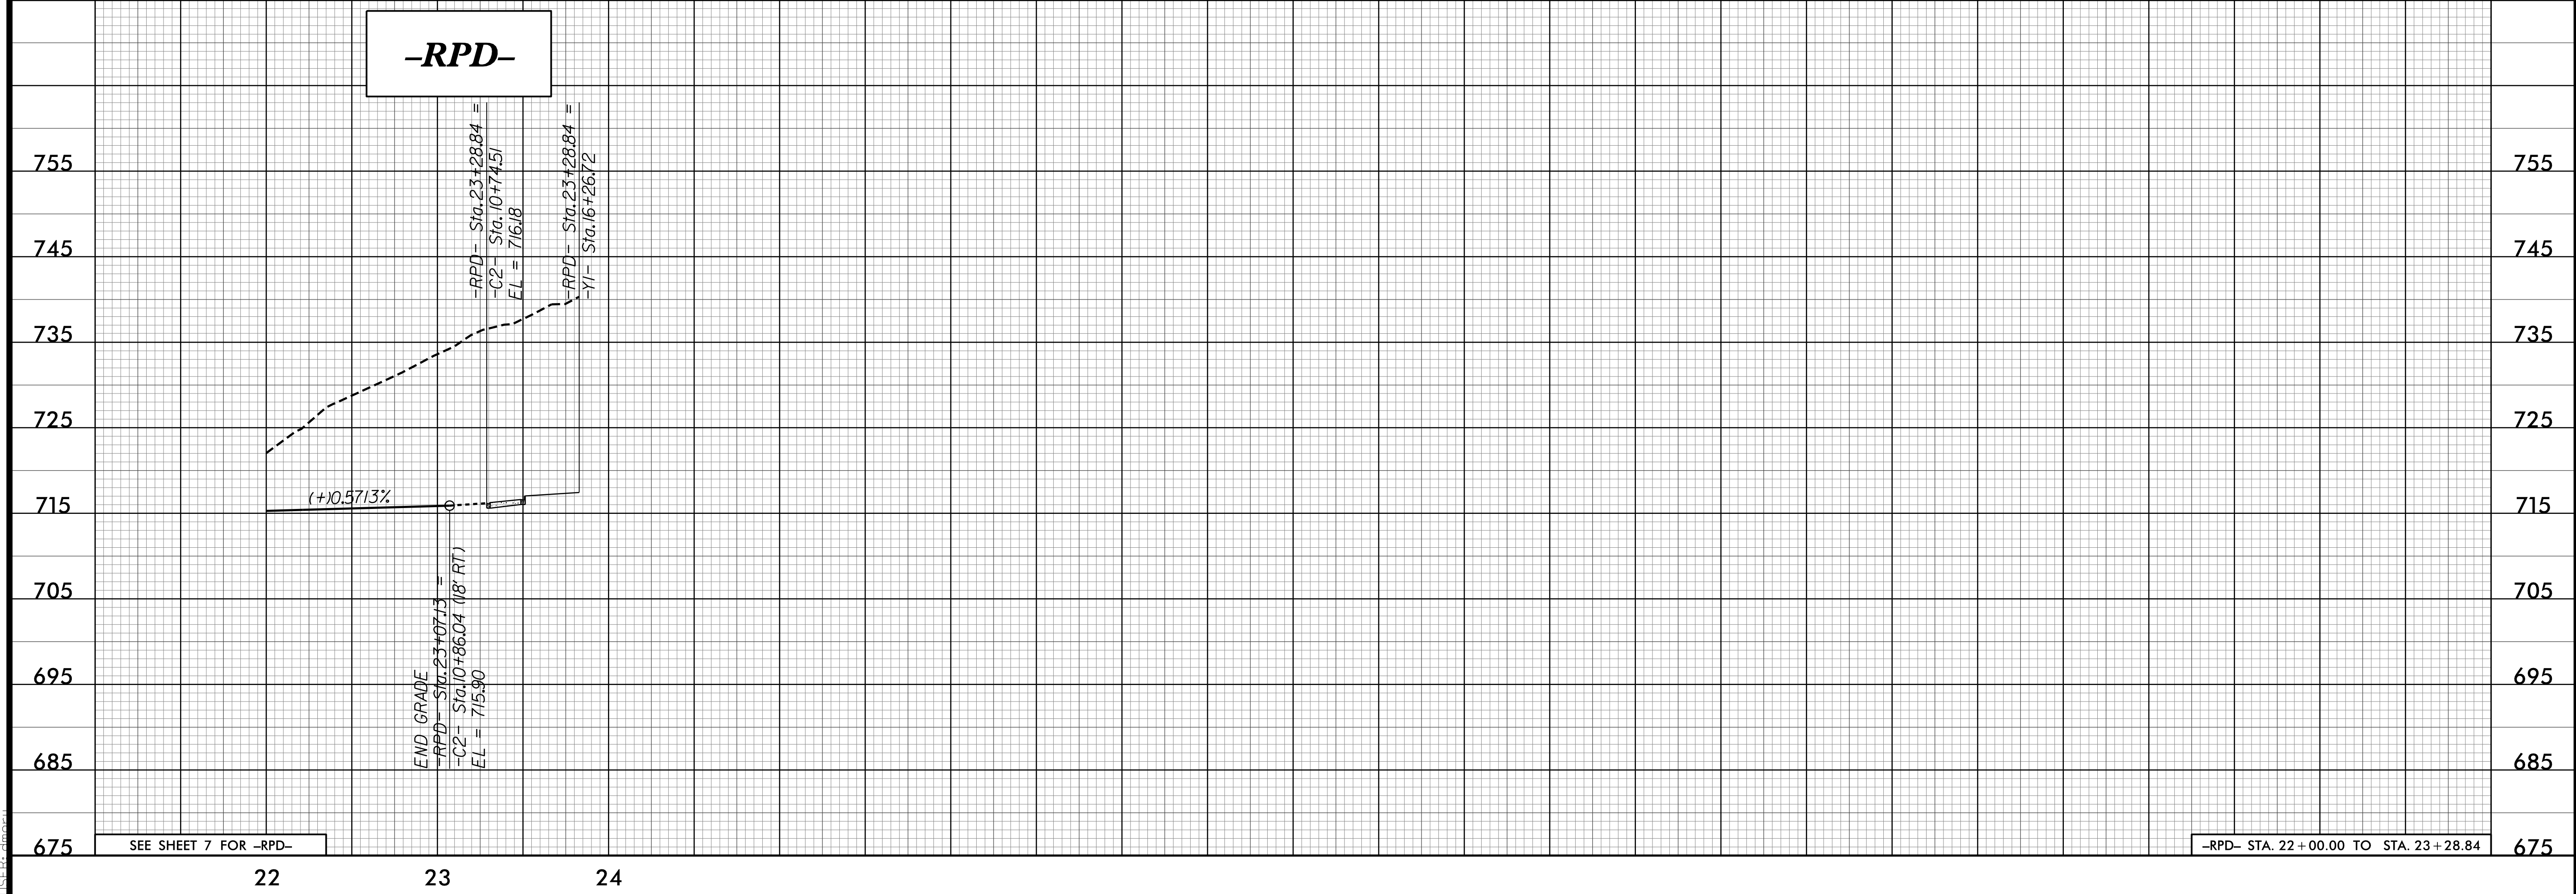

SEE SHEET 7 FOR -RPD-

-RPD- STA. 22+00.00 TO STA. 23+28.84

8/27/2021 2:20:44 PM I:\Projects\2021\2104\2104_PV_PFD\21_RPD.dgn