



5/28/2021



2610 WYCLIFF ROAD
SUITE 410
RALEIGH, NC 27601
PHONE: 919.881.9999
NC COA No. F-0929

PROJECT REFERENCE NO. R-5737	SHEET NO. 22
ROADWAY DESIGN ENGINEER 	HYDRAULICS ENGINEER

DOCUMENT NOT CONSIDERED FINAL
UNLESS ALL SIGNATURES COMPLETED

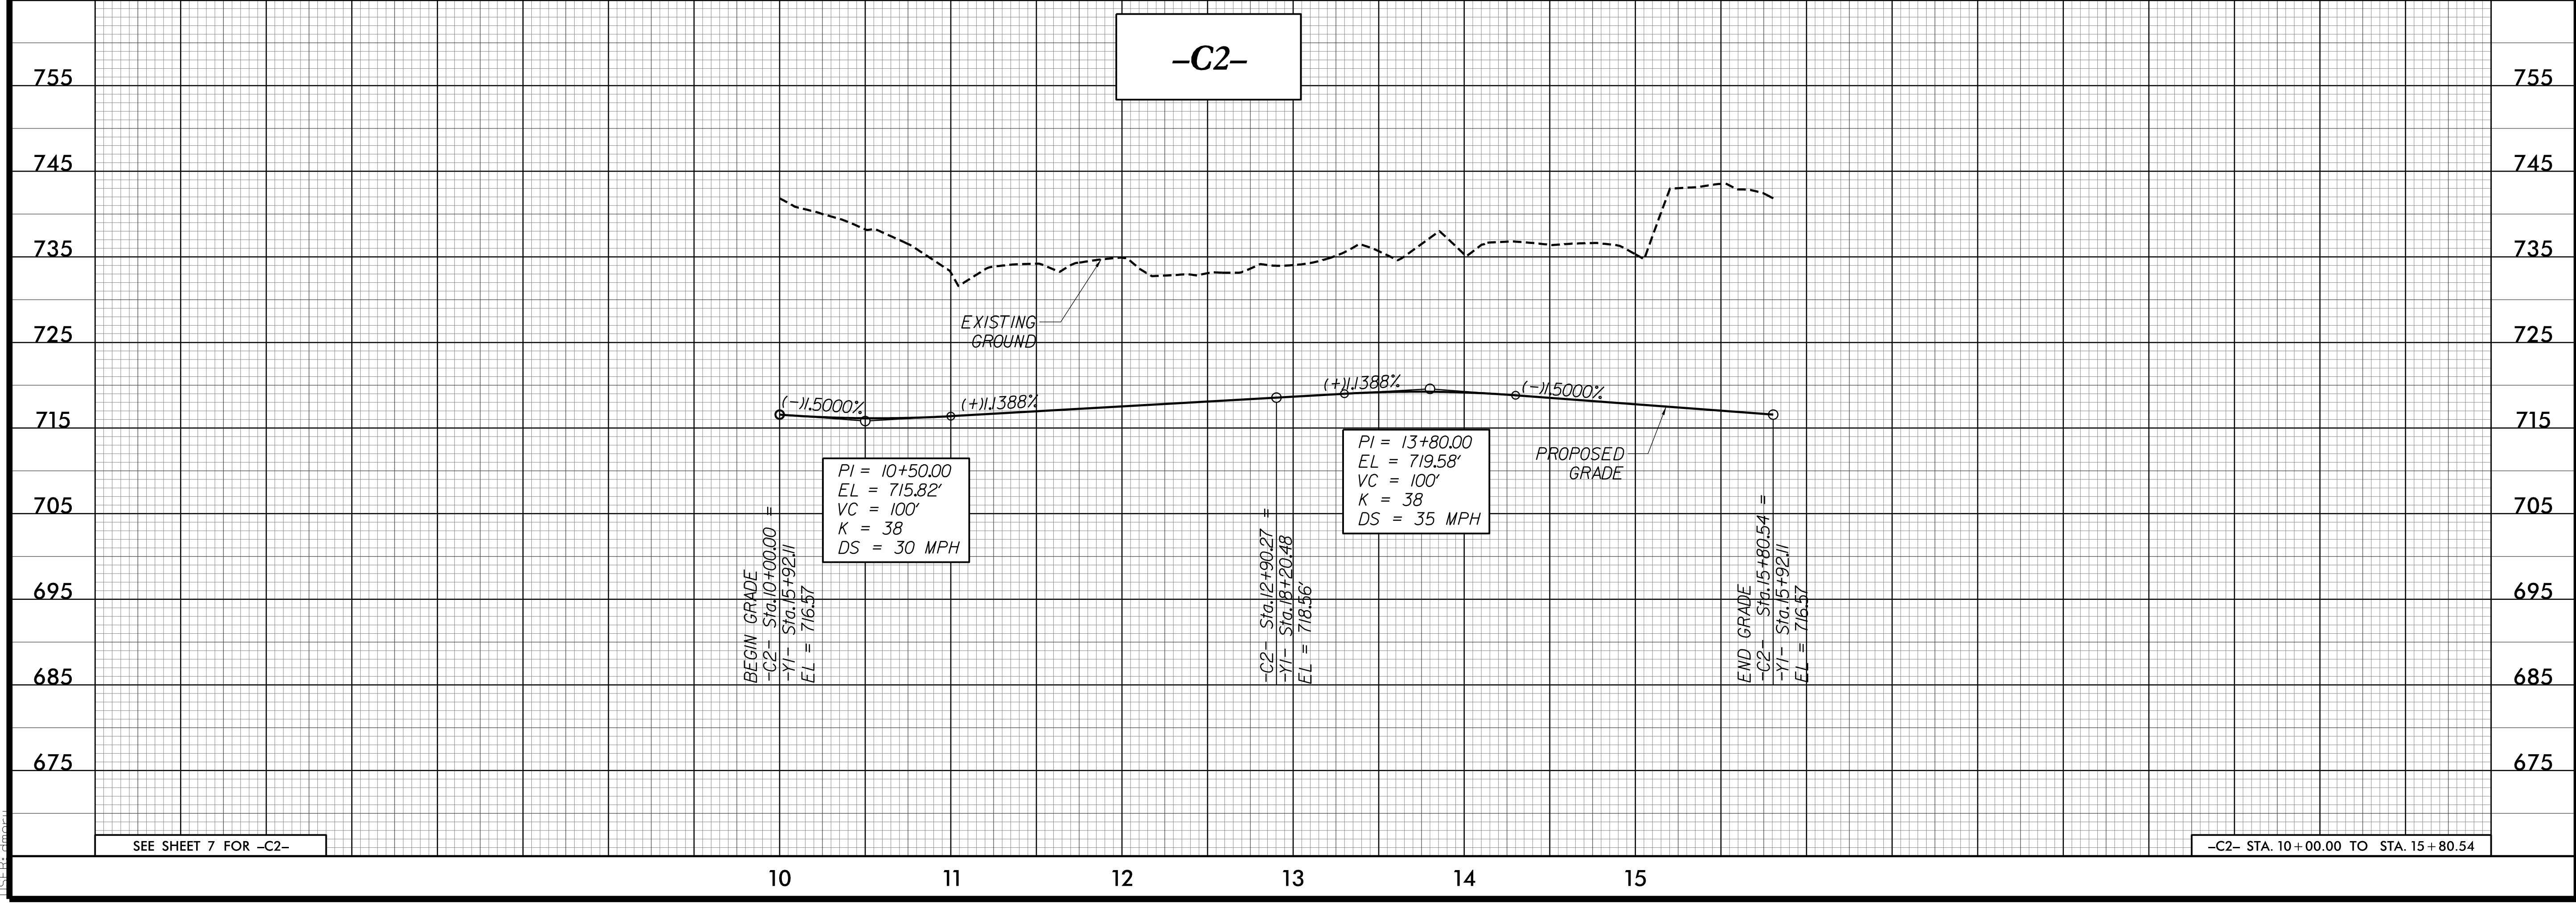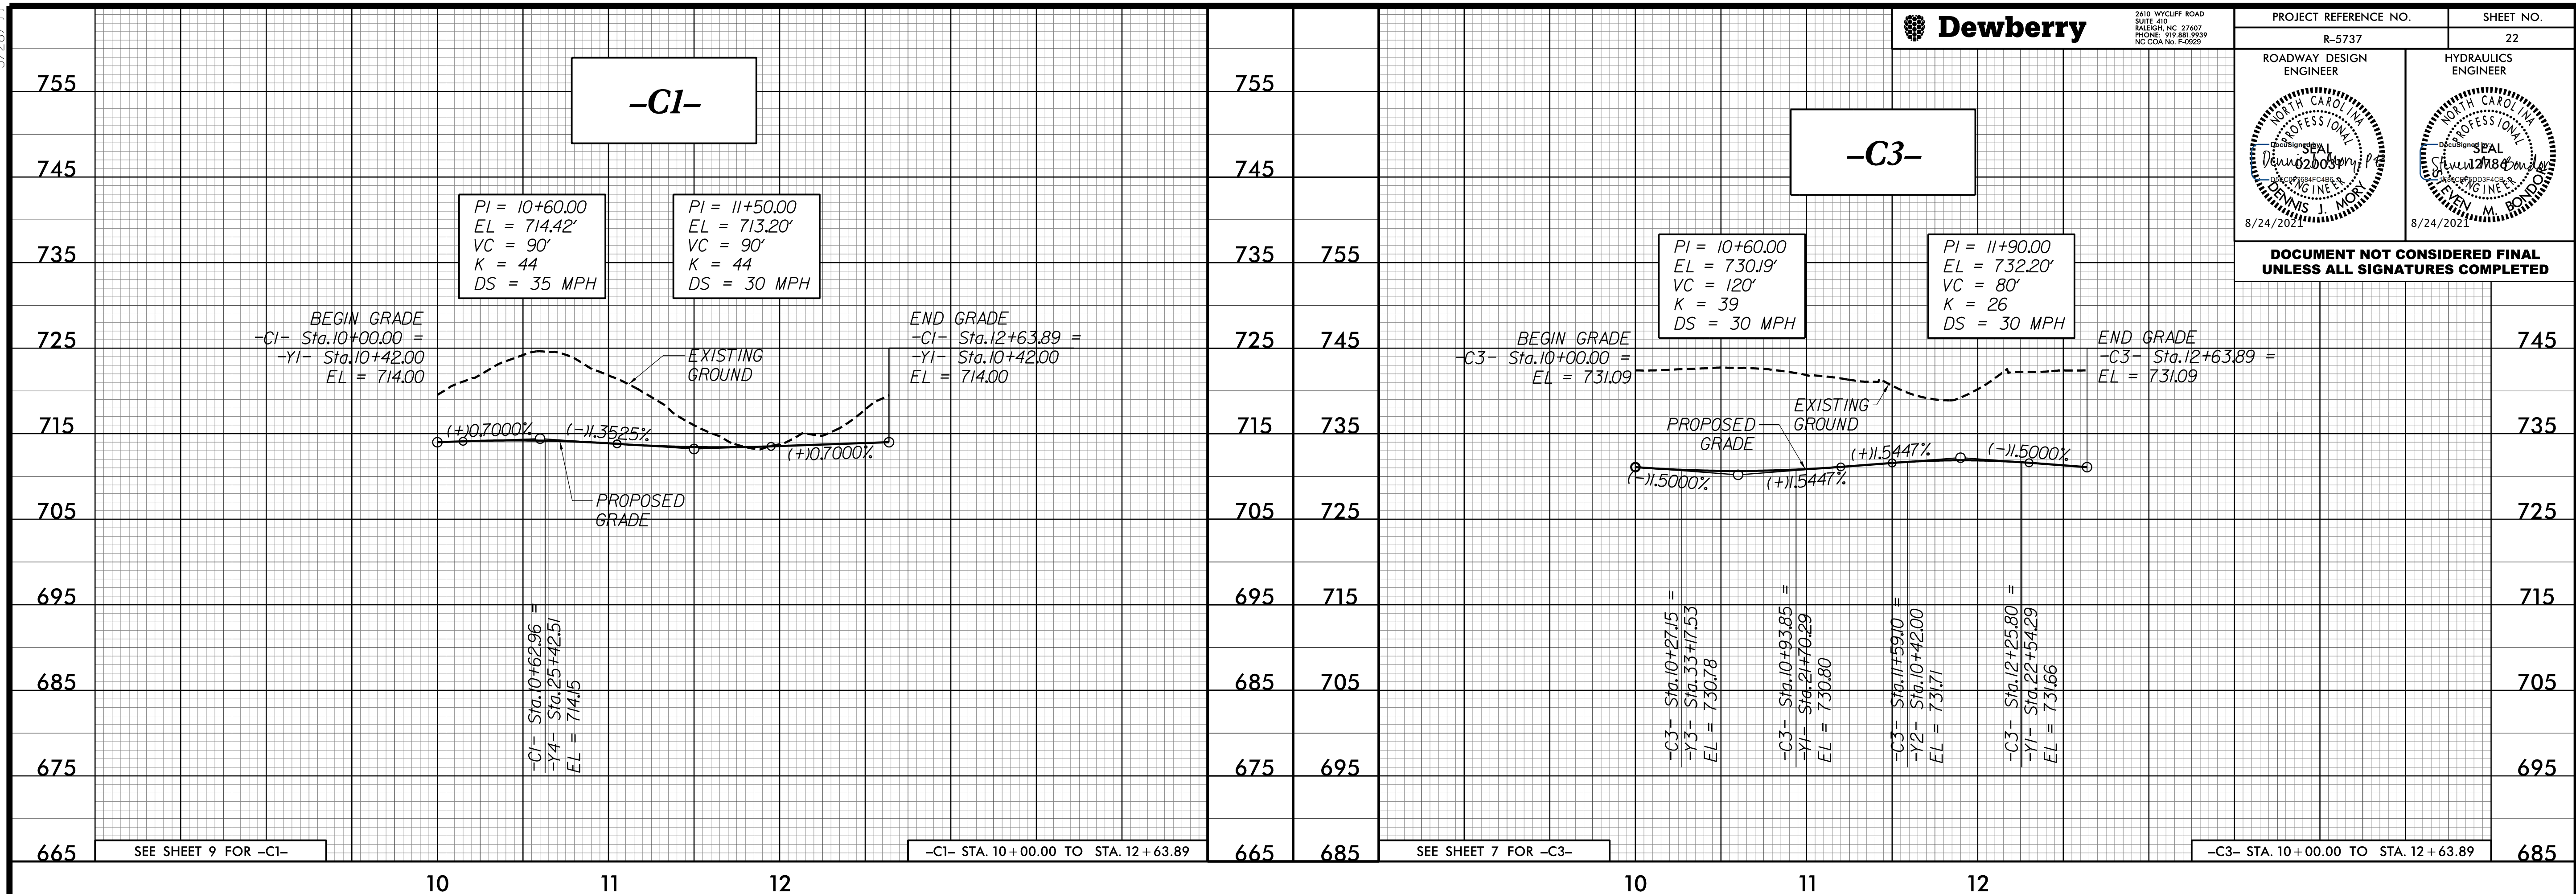

7/26/2021 8:07:52 PM
115581.dwg