

5/28/2021

Dewberry
 2610 WYCLIFF ROAD
 SUITE 400
 RALEIGH, NC 27665
 PHONE: 919.881.9339
 NC COA No. F-0925



PROJECT REFERENCE NO. R-5737
 SHEET NO. 23

ROADWAY DESIGN ENGINEER
 HYDRAULICS ENGINEER

8/24/2021

8/24/2021

DOCUMENT NOT CONSIDERED FINAL
 UNLESS ALL SIGNATURES COMPLETED

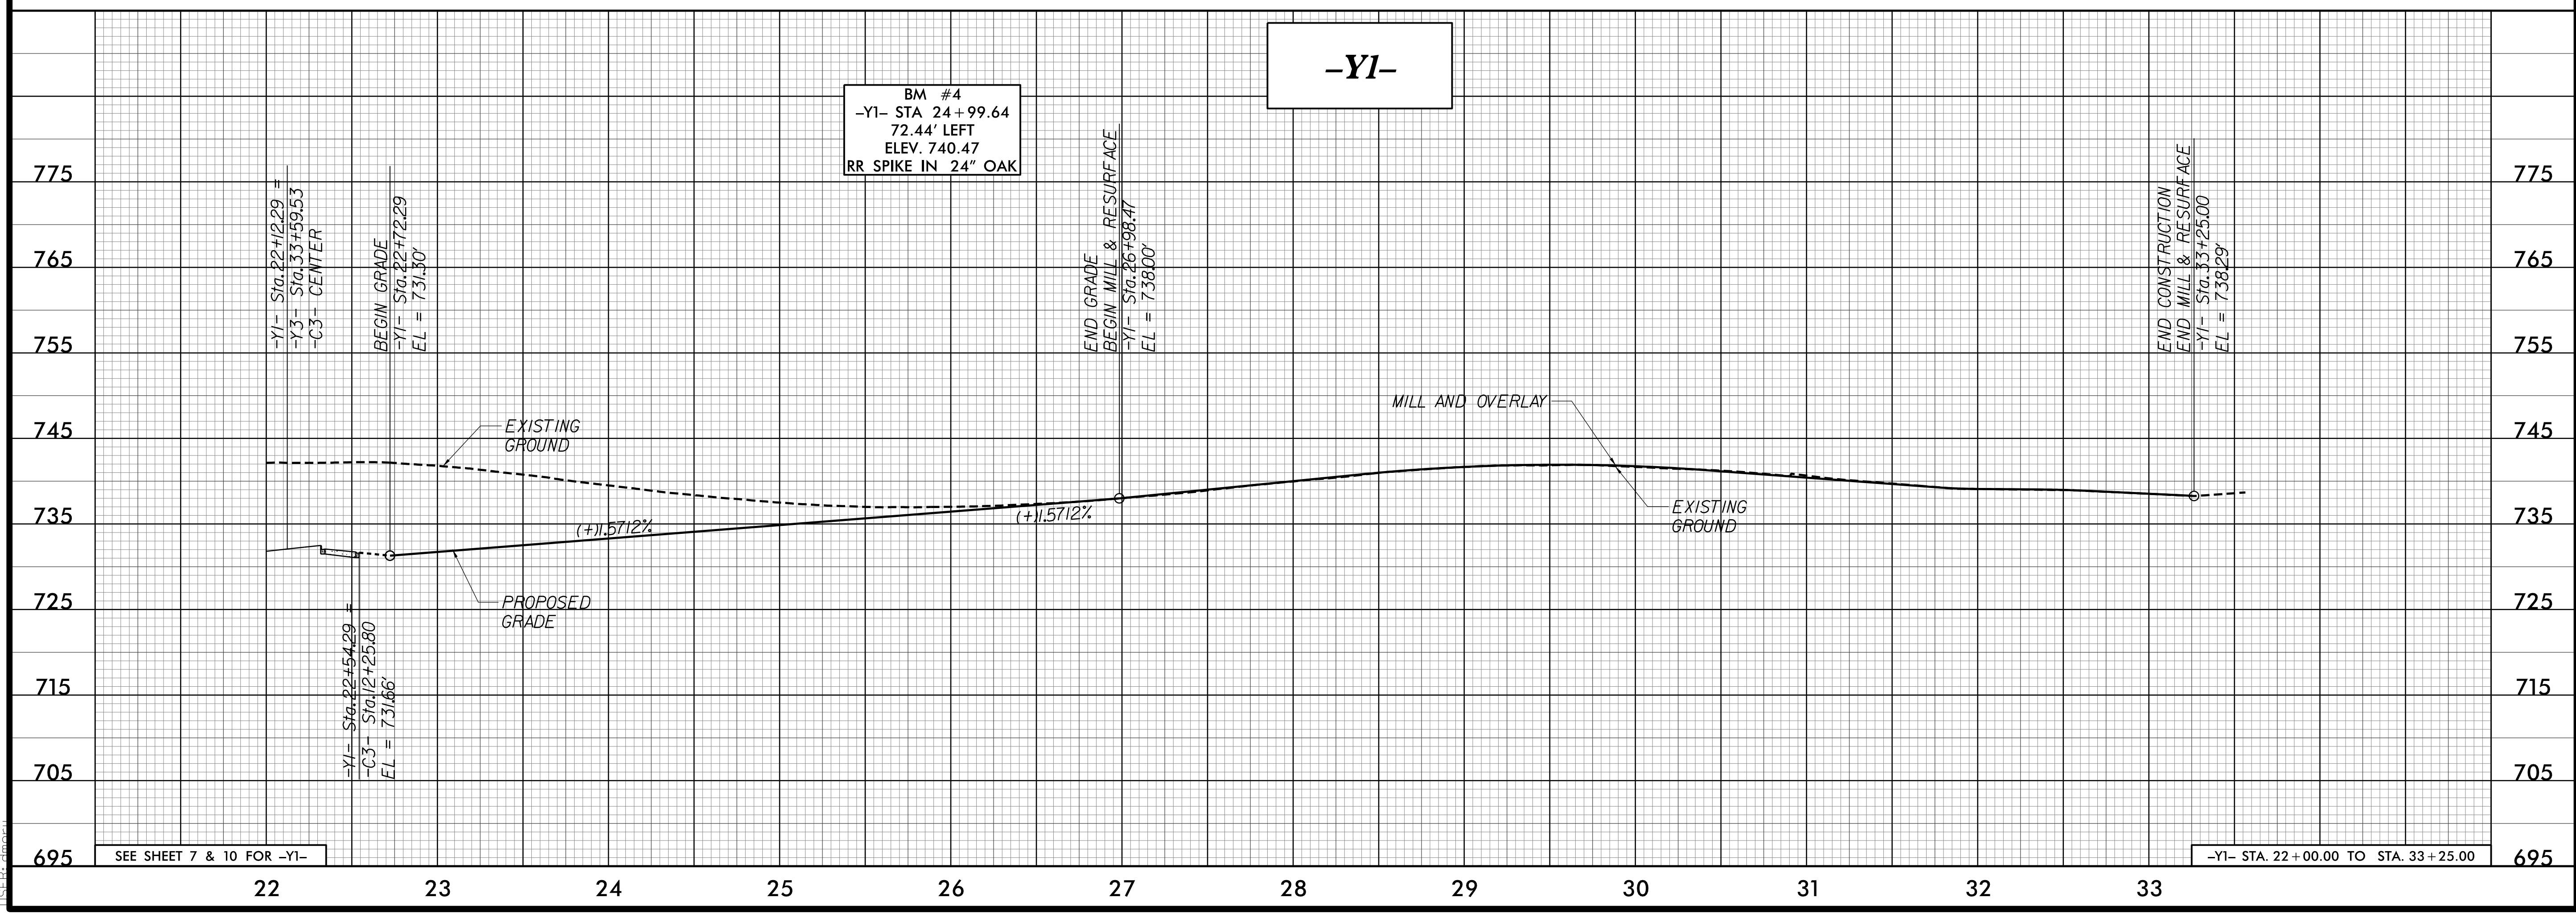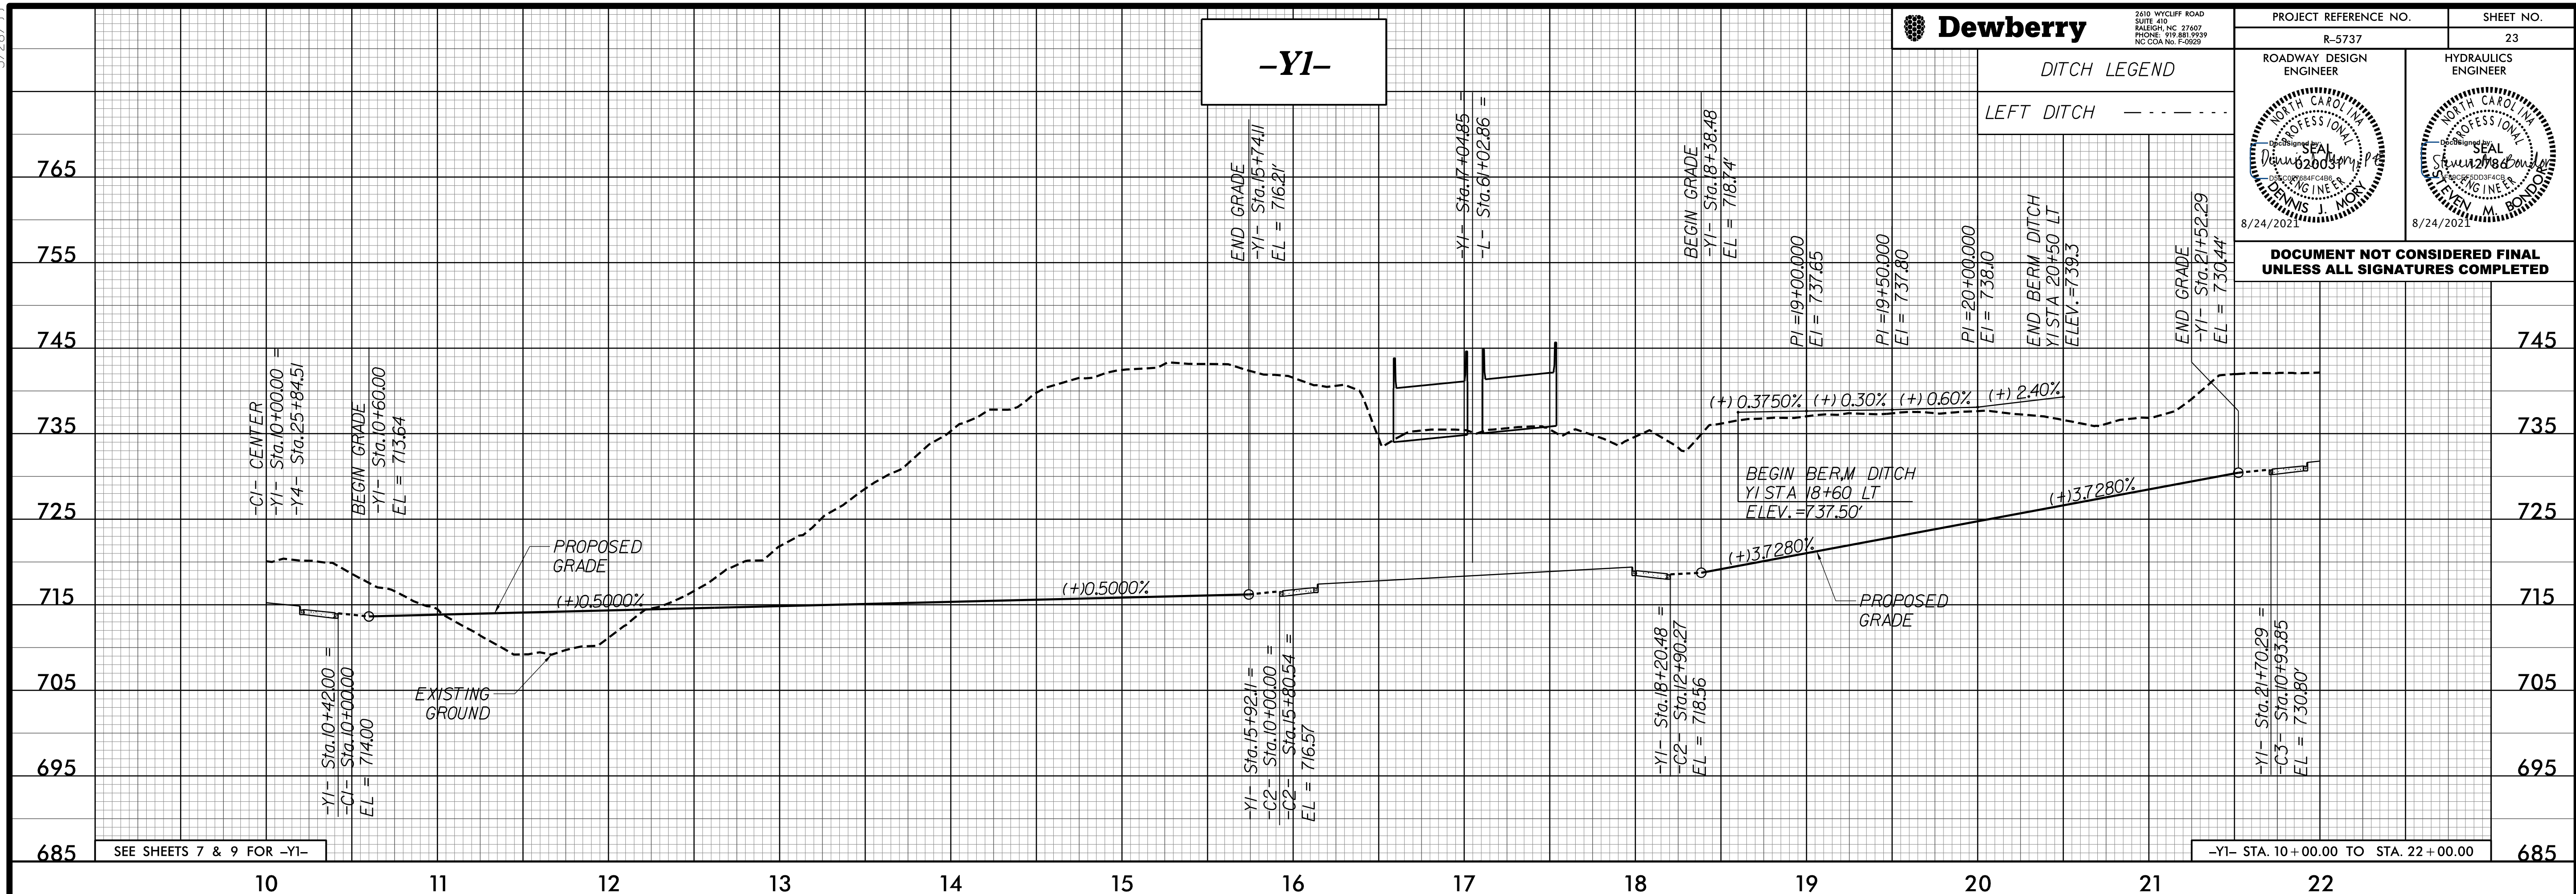

8/23/2021 2:54:59 PM
 I:\2021\2021-08-23\RD\1-PFL23_Y1.dgn