

5/28/2021




2610 WYCLIFF ROAD  
SUITE 410  
RALEIGH, NC 27607  
PHONE: 919.881.9939  
NC COA No. F-0929

PROJECT REFERENCE NO.	R-5737	SHEET NO.	24
-----------------------	--------	-----------	----

ROADWAY DESIGN ENGINEER	HYDRAULICS ENGINEER
8/24/2021	8/24/2021

DOCUMENT NOT CONSIDERED FINAL  
UNLESS ALL SIGNATURES COMPLETED

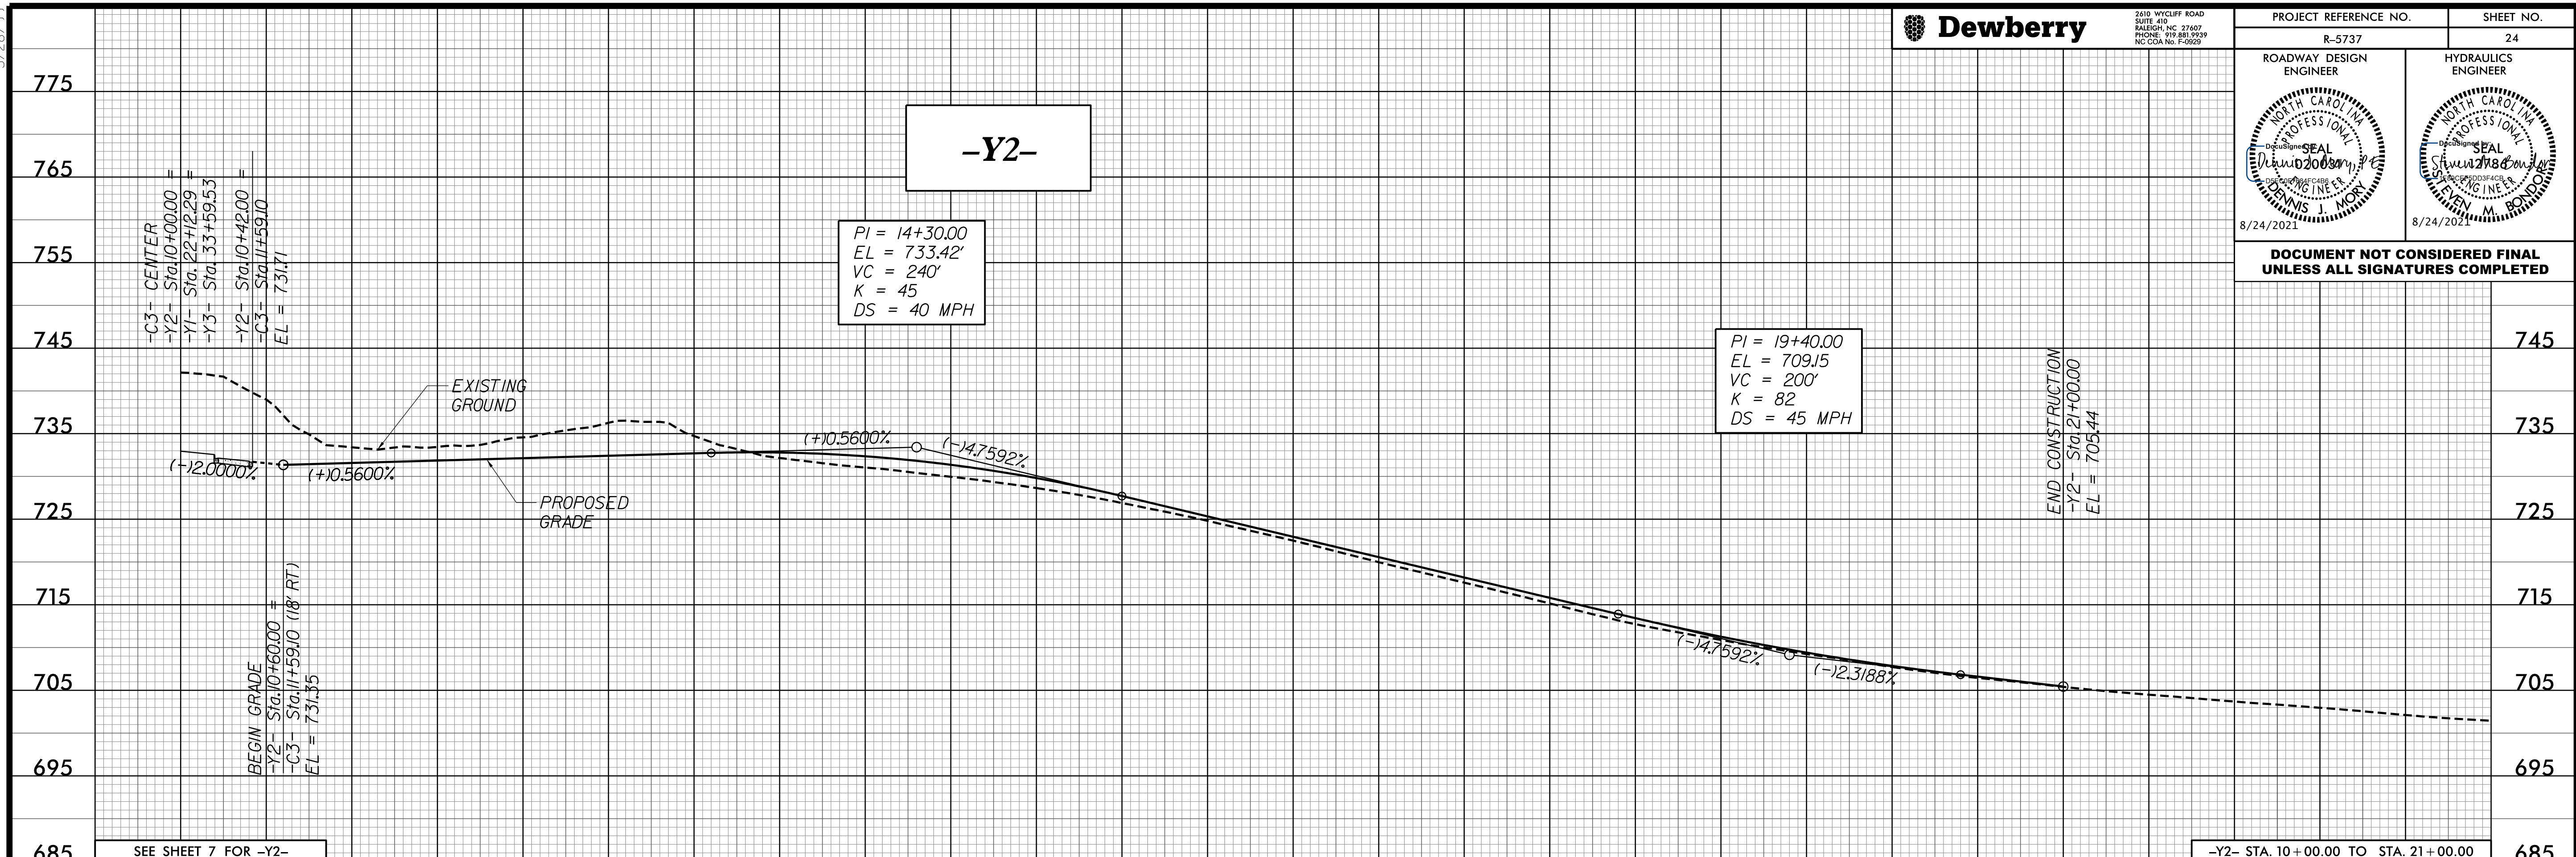

7/29/2021 6:29:47 PM  
C:\Users\jmorris\OneDrive\Documents\RD\1-PFL24-Y2.dgn

