
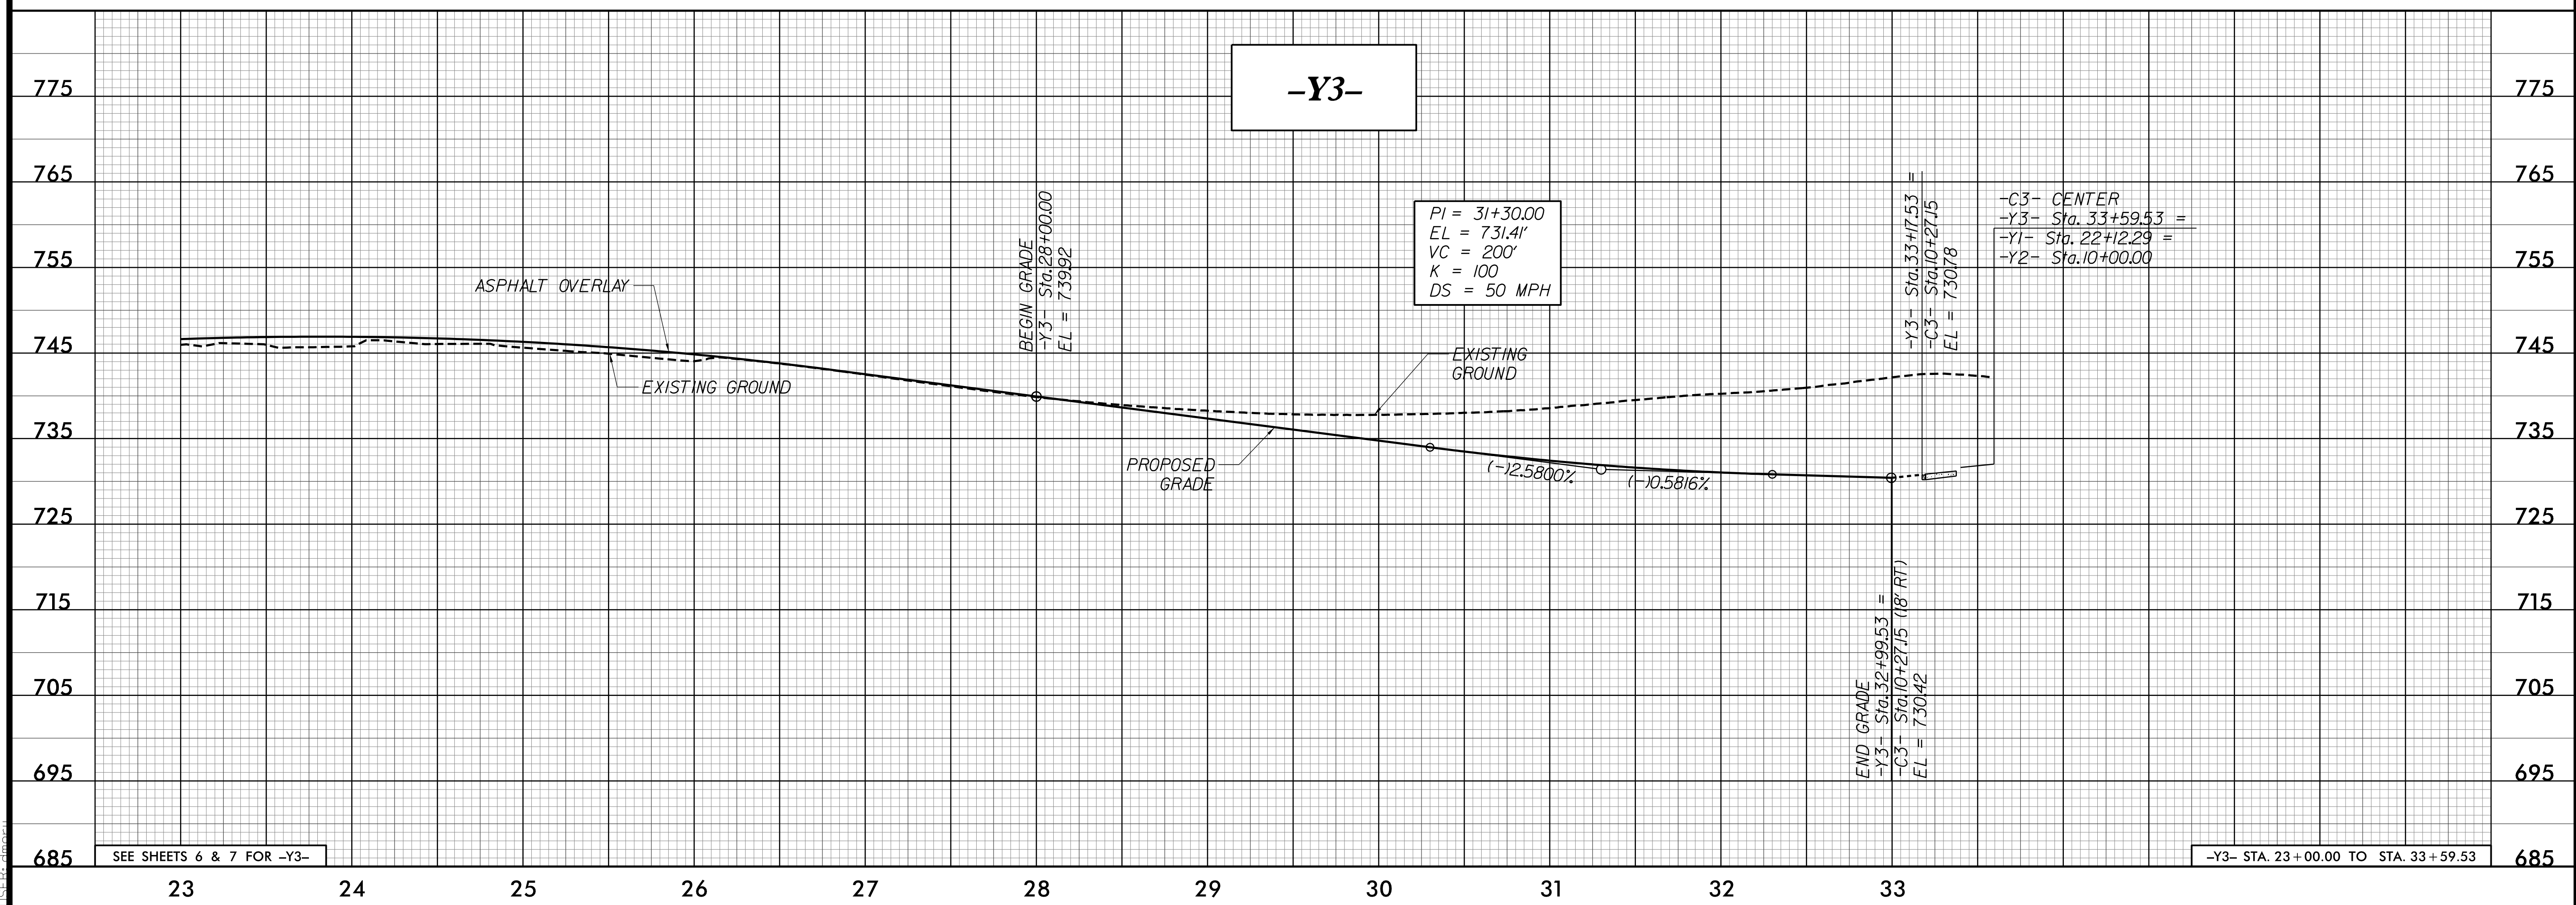


5/28/2021

Dewberry
 2610 WYCLIFF ROAD
 SUITE 410
 RALEIGH, NC 27607
 PHONE: 919.881.3339
 NC COA No. F-0929

PROJECT REFERENCE NO. R-5737	SHEET NO. 25
ROADWAY DESIGN ENGINEER <i>[Signature]</i> 8/24/2021	HYDRAULICS ENGINEER <i>[Signature]</i> 8/24/2021

DOCUMENT NOT CONSIDERED FINAL
UNLESS ALL SIGNATURES COMPLETED

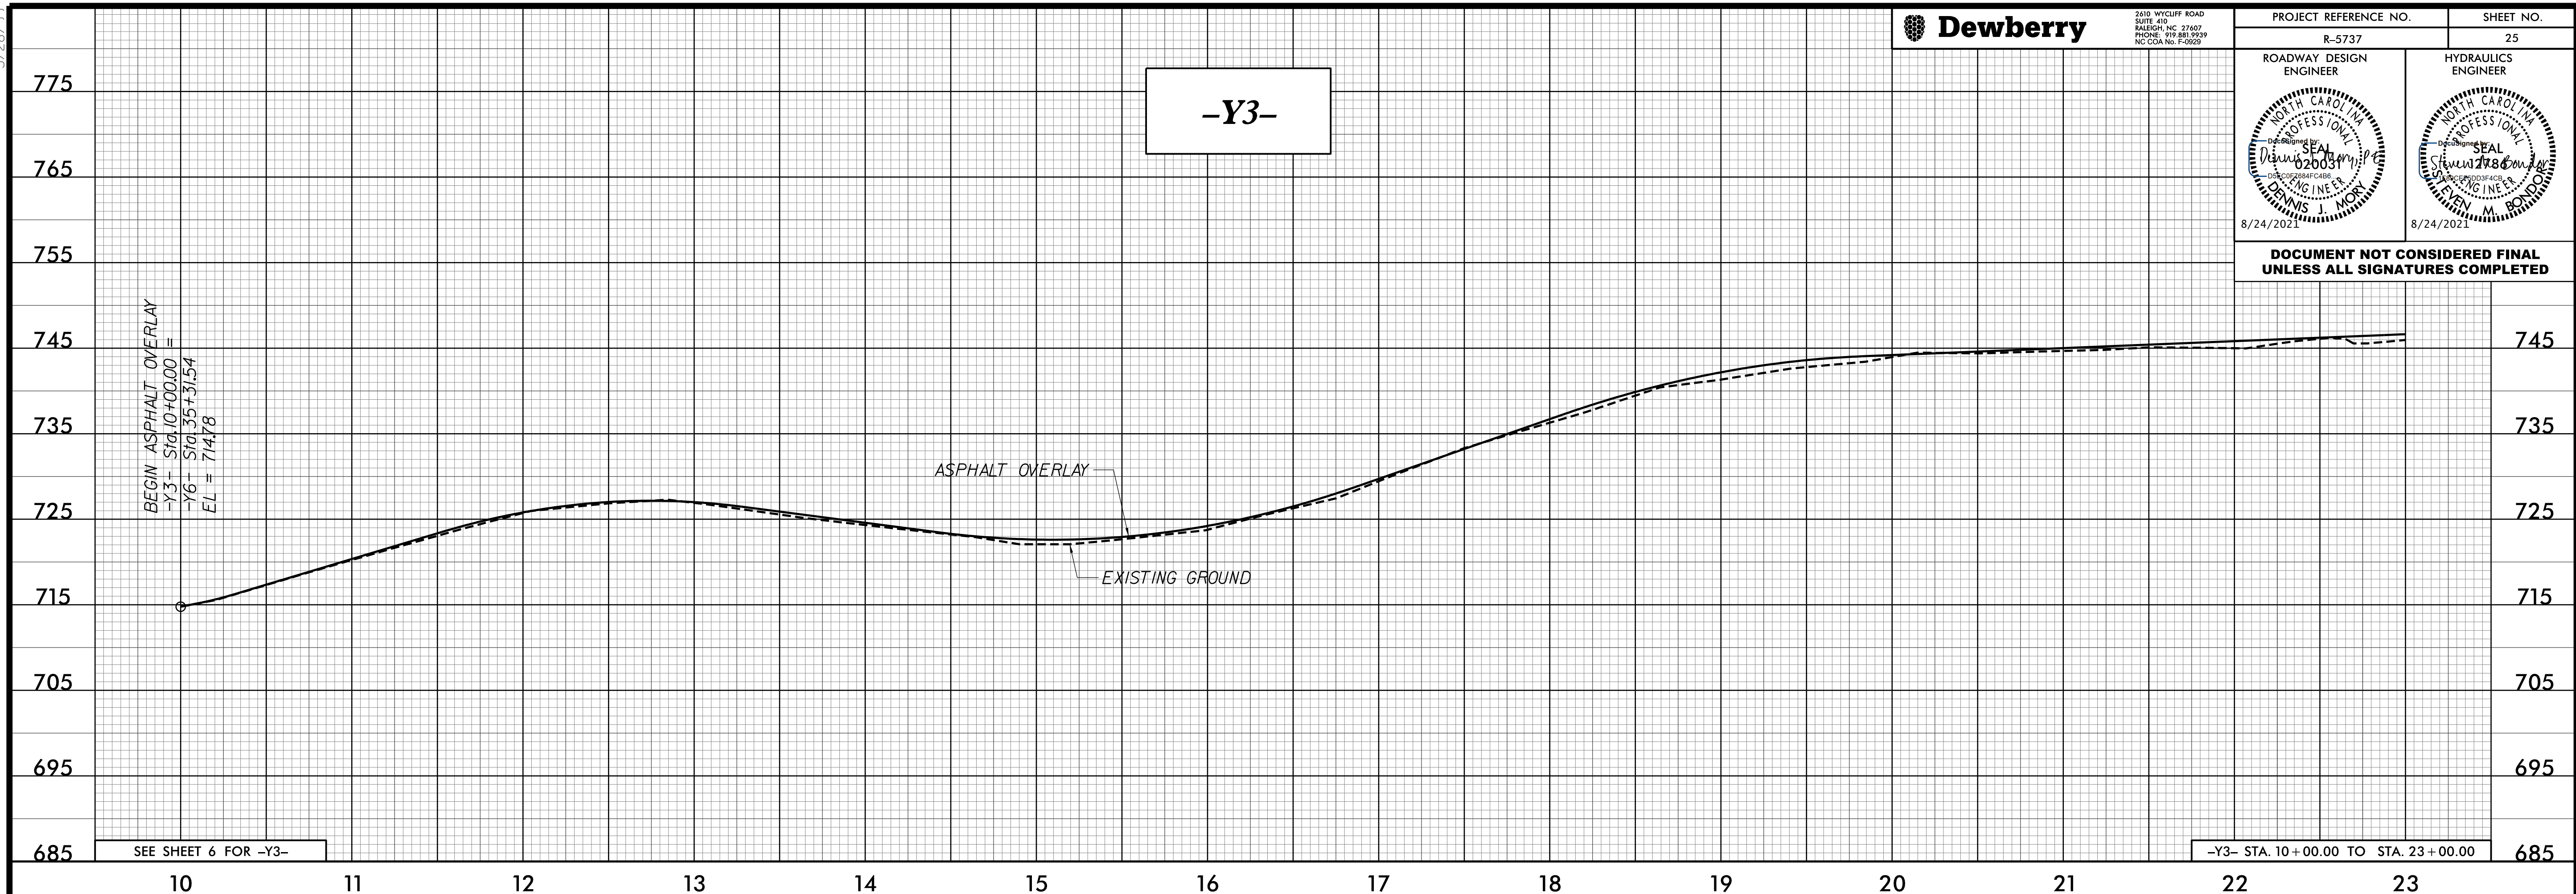

7/29/2021 6:30:42 PM
I:\Projects\2021\18173\18173_101_PFL25_Y3.dgn