
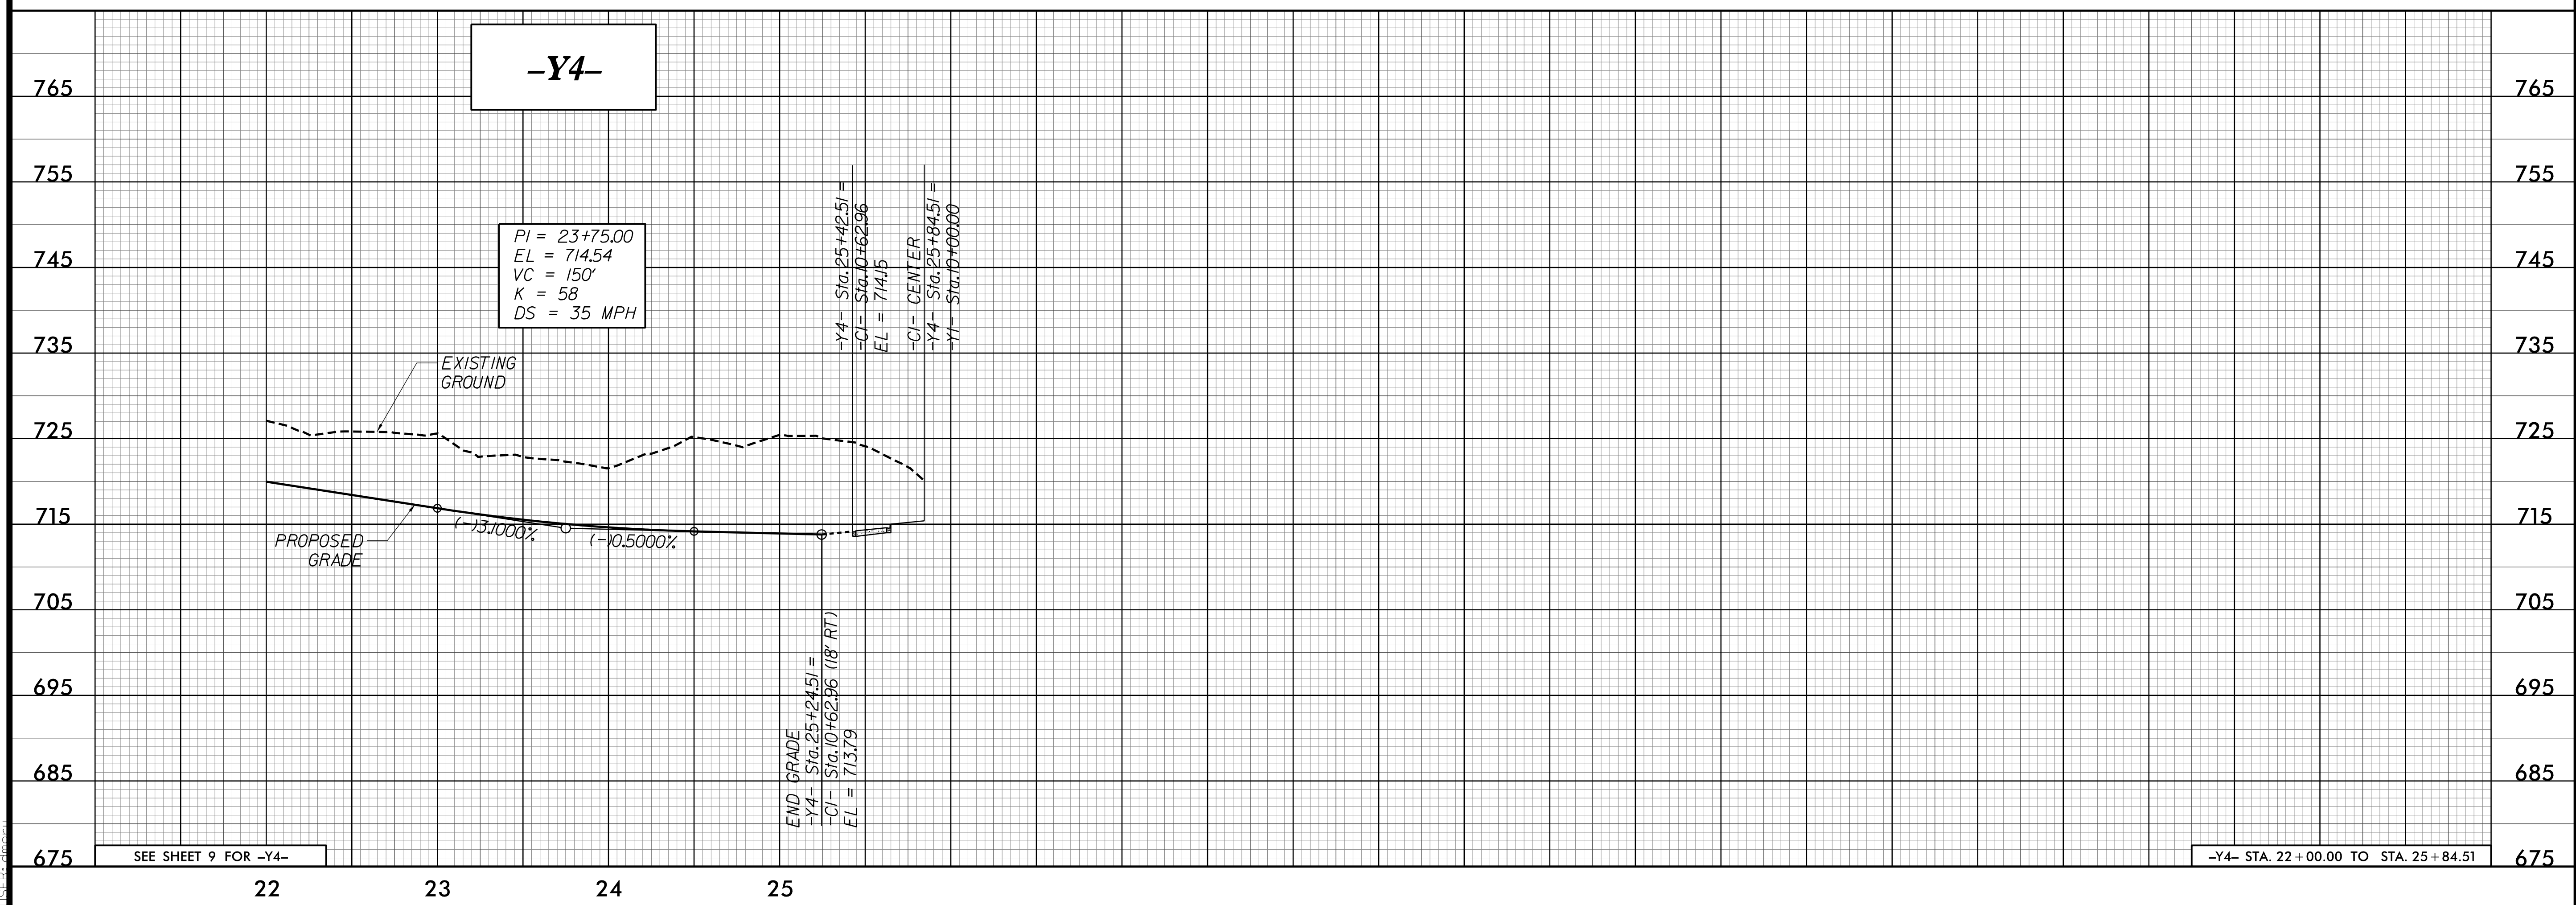


5/28/2021

Dewberry
 2610 WYCLIFF ROAD
 SUITE 410
 RALEIGH, NC 27661
 PHONE: 919.881.9999
 NC COA No. F-0925

PROJECT REFERENCE NO. R-5737	SHEET NO. 26
ROADWAY DESIGN ENGINEER 	HYDRAULICS ENGINEER

DOCUMENT NOT CONSIDERED FINAL UNLESS ALL SIGNATURES COMPLETED

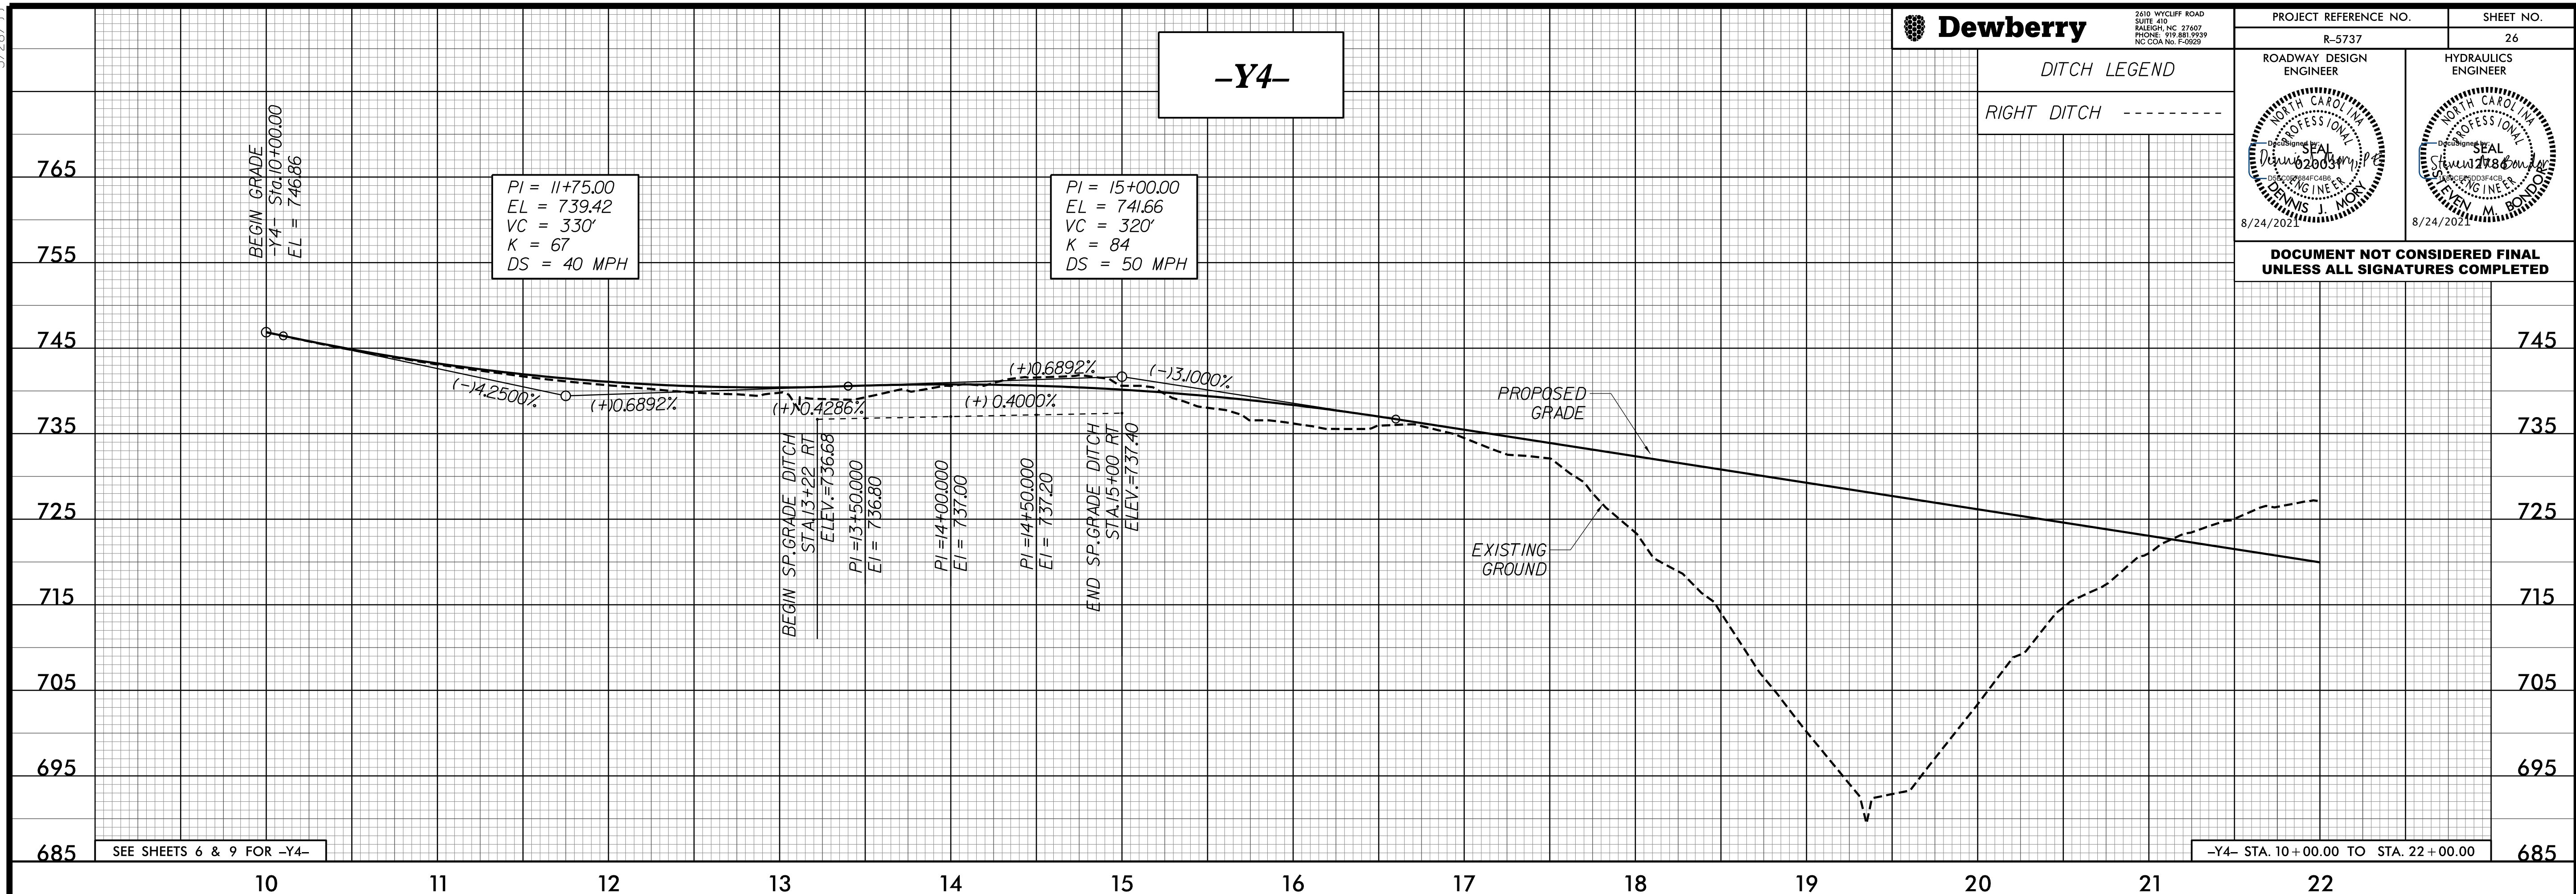

8/23/2021 2:27:38 PM
I:\Projects\2021\26733\RD\PEL26_Y4.dgn