
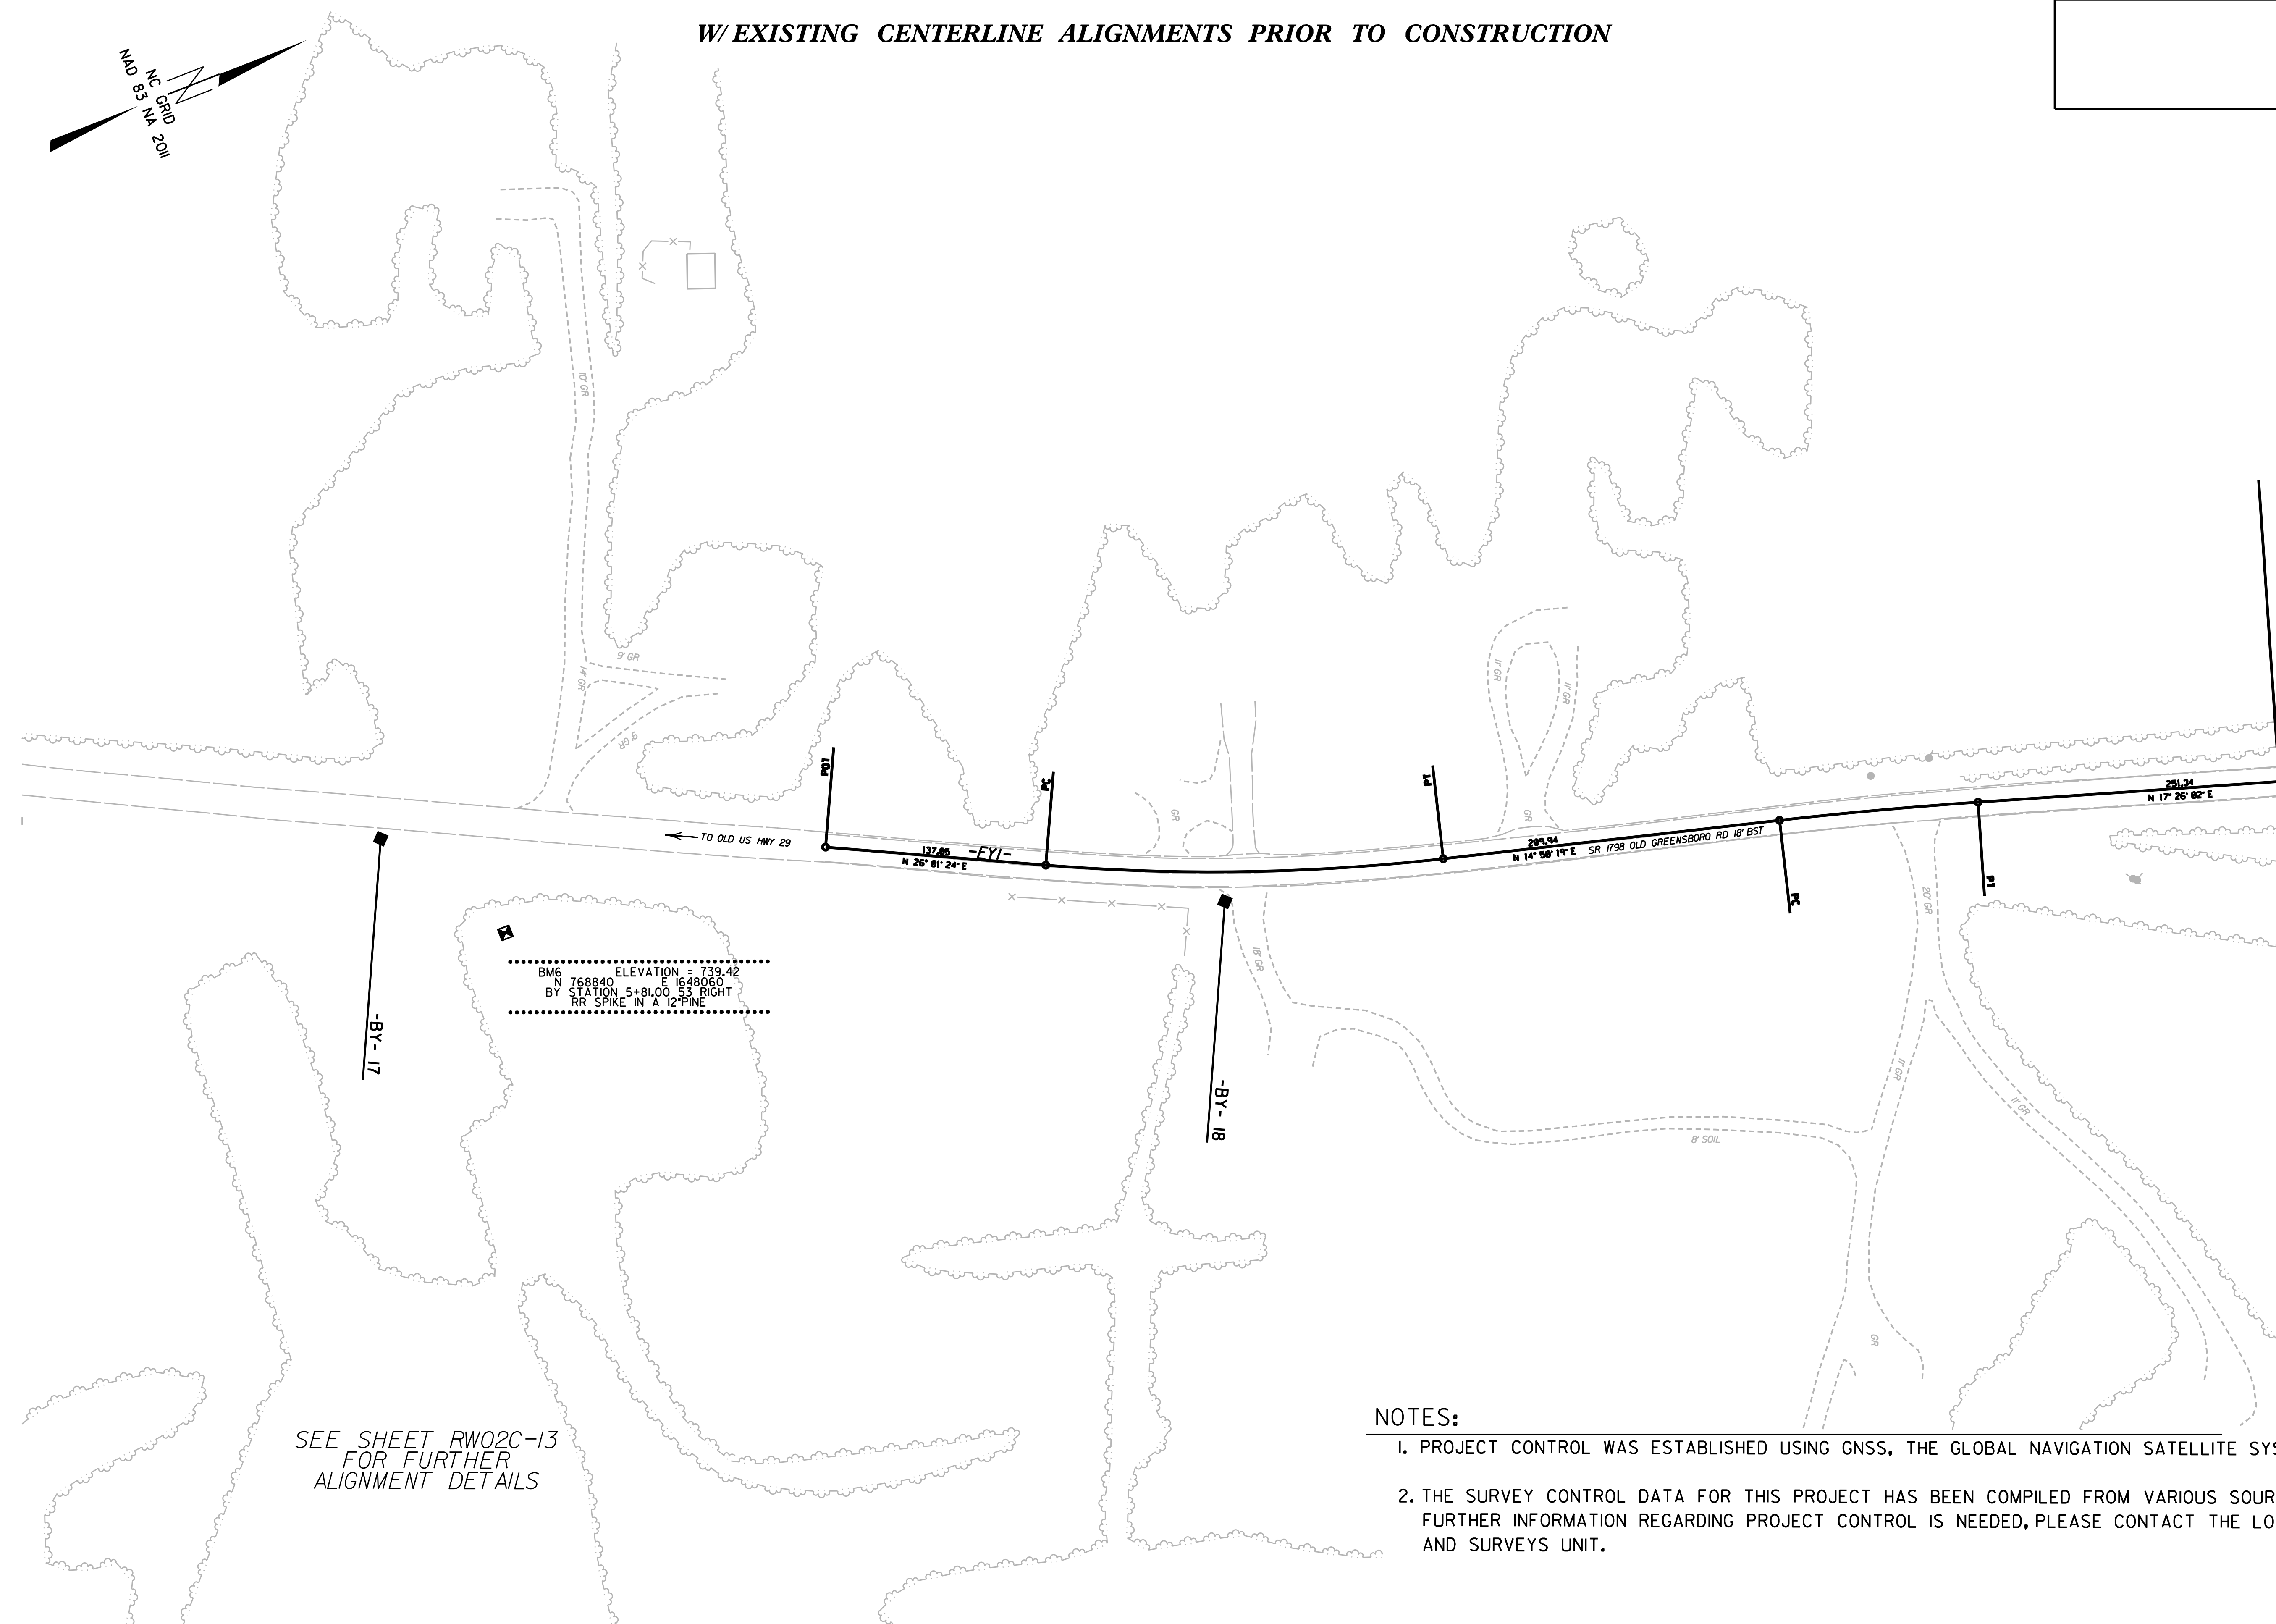


PROJECT REFERENCE NO.	SHEET NO.
R-5737	RW02C-9
Location and Surveys	

SURVEY CONTROL SHEET

W/ EXISTING CENTERLINE ALIGNMENTS PRIOR TO CONSTRUCTION

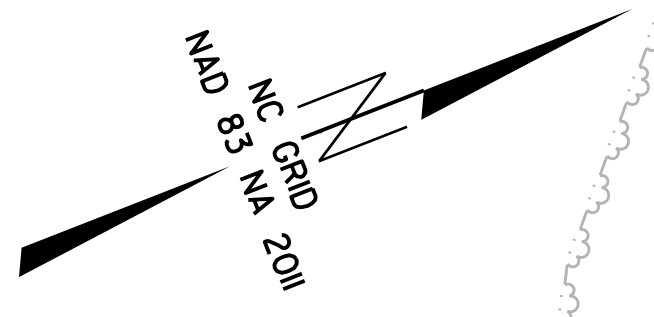

MATCHLINE SHEET RW02C-4

SEE SHEET RW02C-13
FOR FURTHER
ALIGNMENT DETAILS

- NOTES:**
- PROJECT CONTROL WAS ESTABLISHED USING GNSS, THE GLOBAL NAVIGATION SATELLITE SYSTEM.
 - THE SURVEY CONTROL DATA FOR THIS PROJECT HAS BEEN COMPILED FROM VARIOUS SOURCES. IF FURTHER INFORMATION REGARDING PROJECT CONTROL IS NEEDED, PLEASE CONTACT THE LOCATION AND SURVEYS UNIT.

6/2/09
 C:\SEP-2019\117\WinstonRuths Computer\Rural\RS737\Julie\08-22-2019\tobechecked\RS737_ls_rw02c-9.dgn
 S:\Units\117\WinstonRuths Computer\Rural\RS737\Julie\08-22-2019\tobechecked\RS737_ls_rw02c-9.dgn
 mmotsinger AT LS-312635