



PROJECT REFERENCE NO.	SHEET NO.
R-5737	RW02C-11
Location and Surveys	

# SURVEY CONTROL SHEET

W/ EXISTING CENTERLINE ALIGNMENTS PRIOR TO CONSTRUCTION

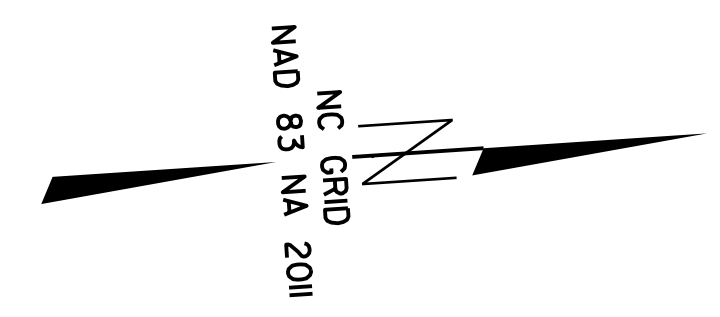

MATCHLINE SHEET RW02C-10

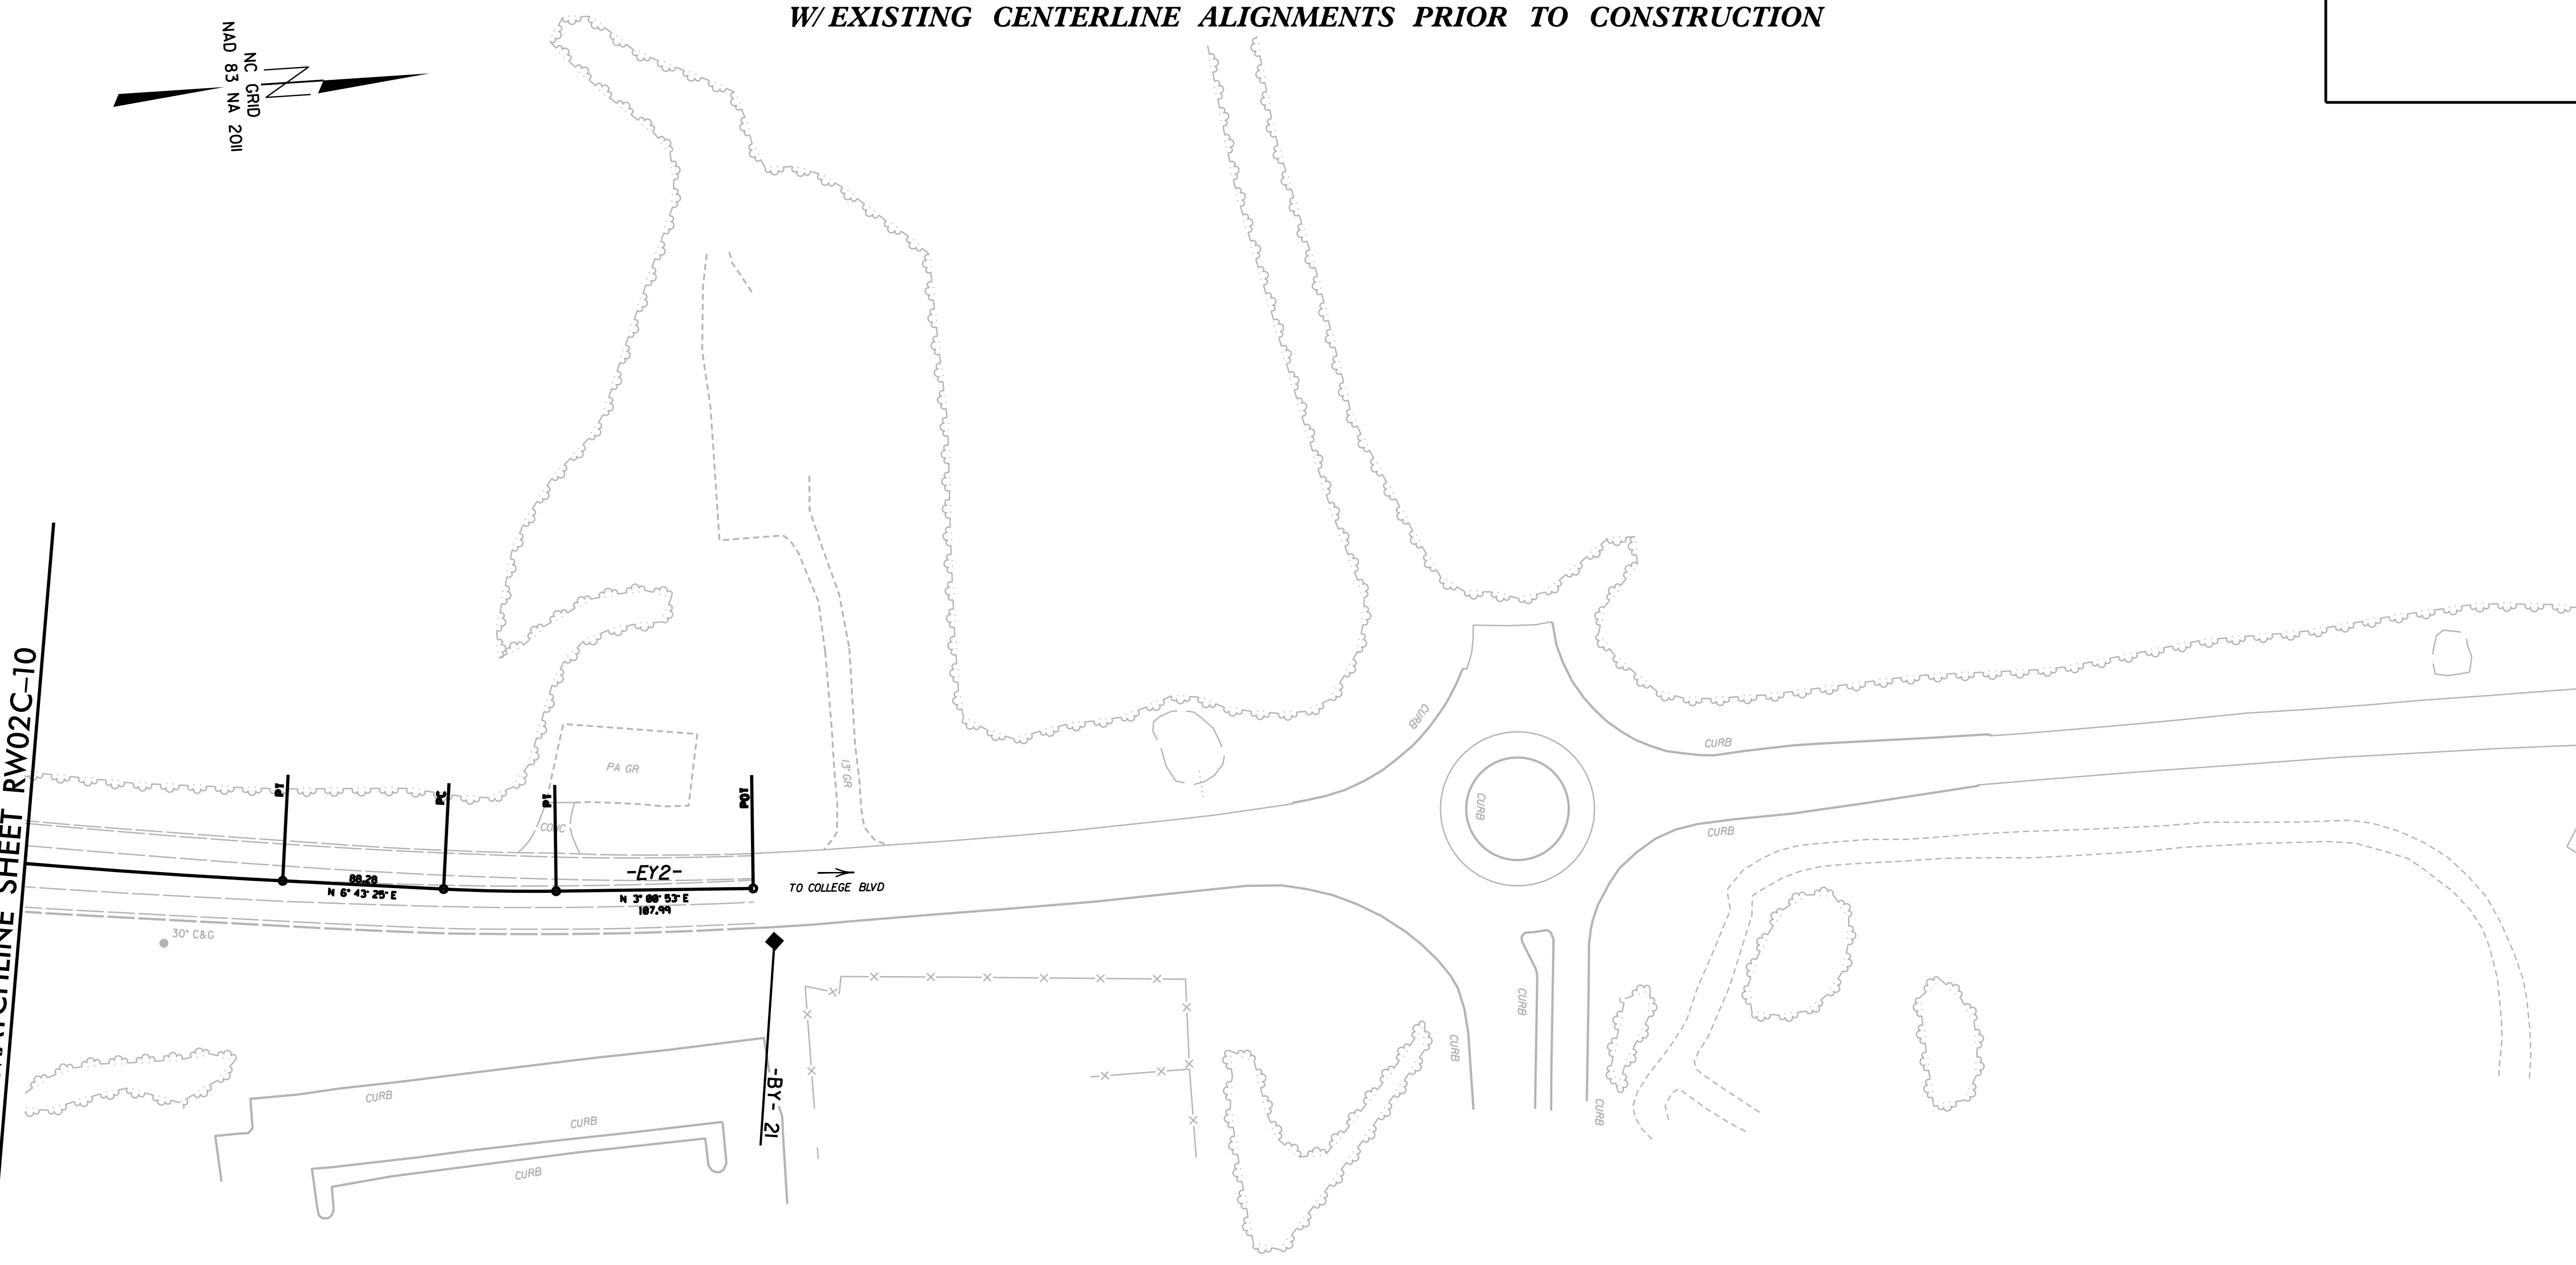

SEE SHEET RW02C-13  
FOR FURTHER  
ALIGNMENT DETAILS

**NOTES:**

1. PROJECT CONTROL WAS ESTABLISHED USING GNSS, THE GLOBAL NAVIGATION SATELLITE SYSTEM.
2. THE SURVEY CONTROL DATA FOR THIS PROJECT HAS BEEN COMPILED FROM VARIOUS SOURCES. IF FURTHER INFORMATION REGARDING PROJECT CONTROL IS NEEDED, PLEASE CONTACT THE LOCATION AND SURVEYS UNIT.

6/2/19  
05-SEP-2019 12:58  
S:\Units\11\03\Winston\Ruhs Computer\Rural\RS737\Julie\08-22-2019\tobechecked\RS737-1s-rw02c-11.dgn  
mmotsinger AT LS-312635