

PAVEMENT MARKING SCHEDULE

PAVEMENT MARKING LINES:

(C1)	SOLID WHITE EDGELINE	TYPE 4 REMOVABLE TAPE (4")
(C4)	WHITE MINISKIP	TYPE 4 REMOVABLE TAPE (4")
(C10)	SOLID YELLOW EDGELINE	TYPE 4 REMOVABLE TAPE (4")
(C13)	YELLOW DOUBLE CENTER	TYPE 4 REMOVABLE TAPE (4")
(C40)	WHITE GORELINE	TYPE 4 REMOVABLE TAPE (8")
(P1)	WHITE EDGELINE	PAINT (4")
(P2)	WHITE SOLID LANE LINE	PAINT (4")
(P3)	10 FT. WHITE SKIP	PAINT (4")
(P4)	WHITE 3 FT / 9 FT MINISKIP	PAINT (4")
(P5)	WHITE 2 FT / 6 FT MINISKIP	PAINT (4")
(P10)	YELLOW EDGELINE	PAINT (4")
(P13)	YELLOW DOUBLE CENTER	PAINT (4")
(P40)	WHITE GORELINE	PAINT (8")
(P42)	YELLOW DIAGONAL	PAINT (8")
(P46)	WHITE CROSSWALK	PAINT (8")
(P55)	3FT-3FT WHITE MINISKIP	PAINT (12")
(P61)	WHITE STOP BAR	PAINT (24")
(Z2)	WZ PERFORMANCE PM WHITE SOLID LINE	(4")
(Z3)	WZ PERFORMANCE PM 10 FT WHITE SKIP	(4")
(Z4)	WZ PERFORMANCE PM WHITE 3 FT / 9 FT MINISKIP	(4")
(Z11)	WZ PERFORMANCE PM YELLOW SOLID LINE	(4")
(Z50)	WZ PERFORMANCE PM WHITE GORELINE	(12")
(Z61)	WZ PERFORMANCE PM WHITE STOP BAR	(24")

PAVEMENT MARKING SYMBOLS AND CHARACTERS:

(P70)	LEFT TURN ARROW	PAINT
(P71)	RIGHT TURN ARROW	PAINT
(P79)	MERGE ARROW	PAINT
(Z70)	WORK ZONE PERFORMANCE PM LEFT TURN ARROW	
(Z71)	WORK ZONE PERFORMANCE PM RIGHT TURN ARROW	
(Z72)	WZ PERFORMANCE PM STRAIGHT ARROW	
(Z79)	WZ PERFORMANCE PM MERGE ARROW	
(Z100)	WZ PERFORMANCE ALPHANUMERIC CHARACTERS	

PAVEMENT MARKERS:

(MI)	CRYSTAL / RED	TEMPORARY RAISED
(MH)	YELLOW / YELLOW	TEMPORARY RAISED

04-AUG-2021 08:38
 P:\5005407\CAD\CIVIL\5737\TrafficControl\Plans\Alternate\5737_TCP_ICP_IB.dgn
 AT PF2JAC4N
 mishok




2610 WYCLIFF ROAD
 SUITE 410
 RALEIGH, NC 27607
 PHONE: 919.881.9939
 NC COA No. F-0929


APPROVED: _____

DATE: _____

SEAL

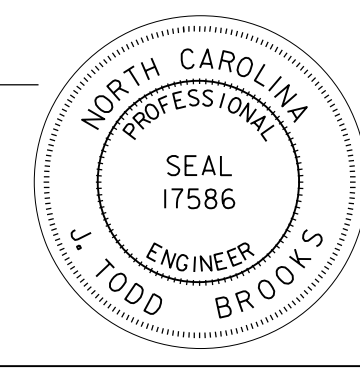

**DOCUMENT NOT CONSIDERED FINAL
UNLESS ALL SIGNATURES COMPLETED**

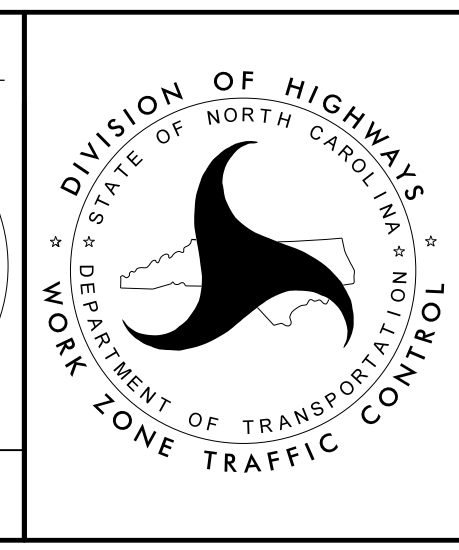

PAVEMENT MARKING
SCHEDULE