


TEMPORARY PAVEMENT MARKING

PAVEMENT MARKING LINES:

(C1) SOLID WHITE EDGELINE	TYPE 4 REMOVABLE TAPE (4")
(C10) SOLID YELLOW EDGELINE	TYPE 4 REMOVABLE TAPE (4")
(C13) YELLOW DOUBLE CENTER	TYPE 4 REMOVABLE TAPE (4")
(P1) WHITE EDGELINE	PAINT (4")
(P13) YELLOW DOUBLE CENTER	PAINT (4")

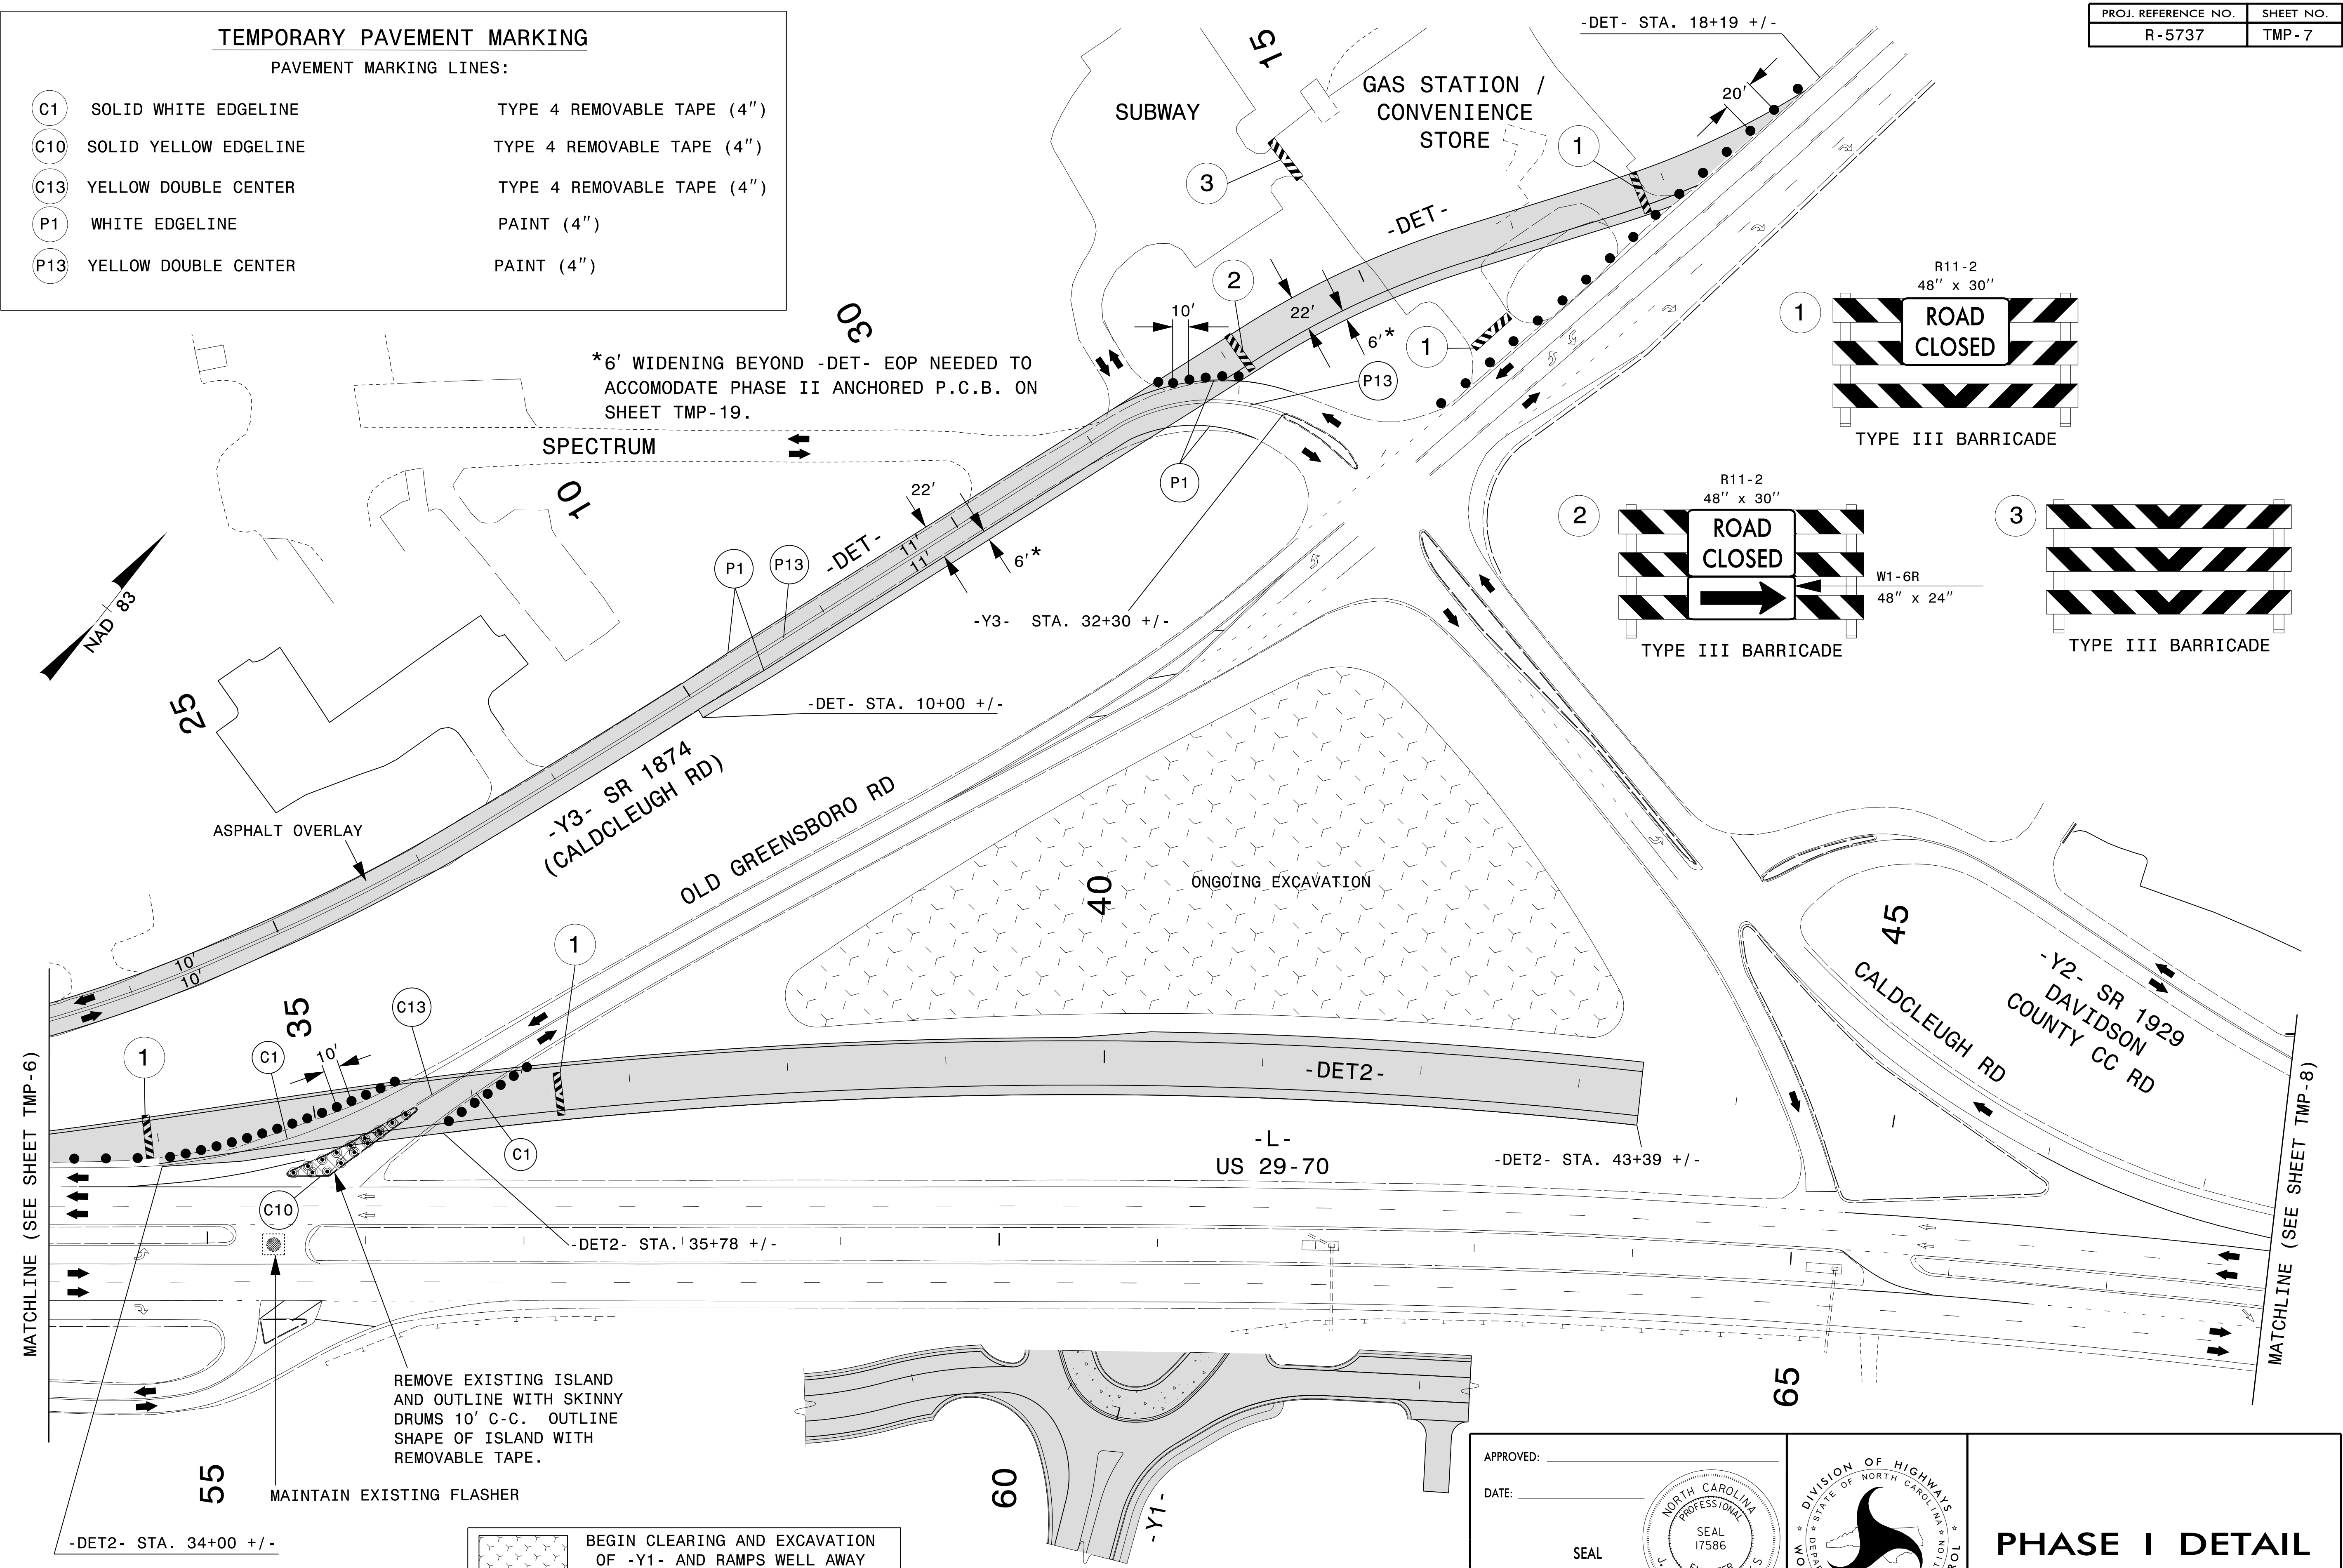

13-JUL-2021 10:37
 P:\5006407\CAD\CIVIL\5737\TrafficControl\Plans\Alternative\5737_TCP_ICP_07.dgn
 abeshears AT PCQUAT3J

Dewberry


2610 WYCLIFF ROAD
 SUITE 410
 RALEIGH, NC 27607
 PHONE: 919.881.9939
 NC COA No. F-0929

APPROVED: _____

DATE: _____

SEAL

DOCUMENT NOT CONSIDERED FINAL UNLESS ALL SIGNATURES COMPLETED

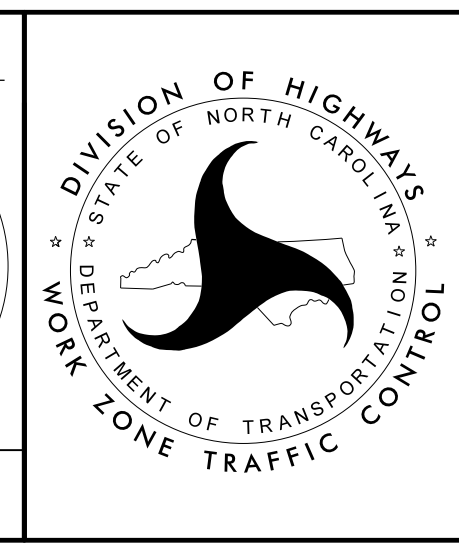

PHASE I DETAIL