
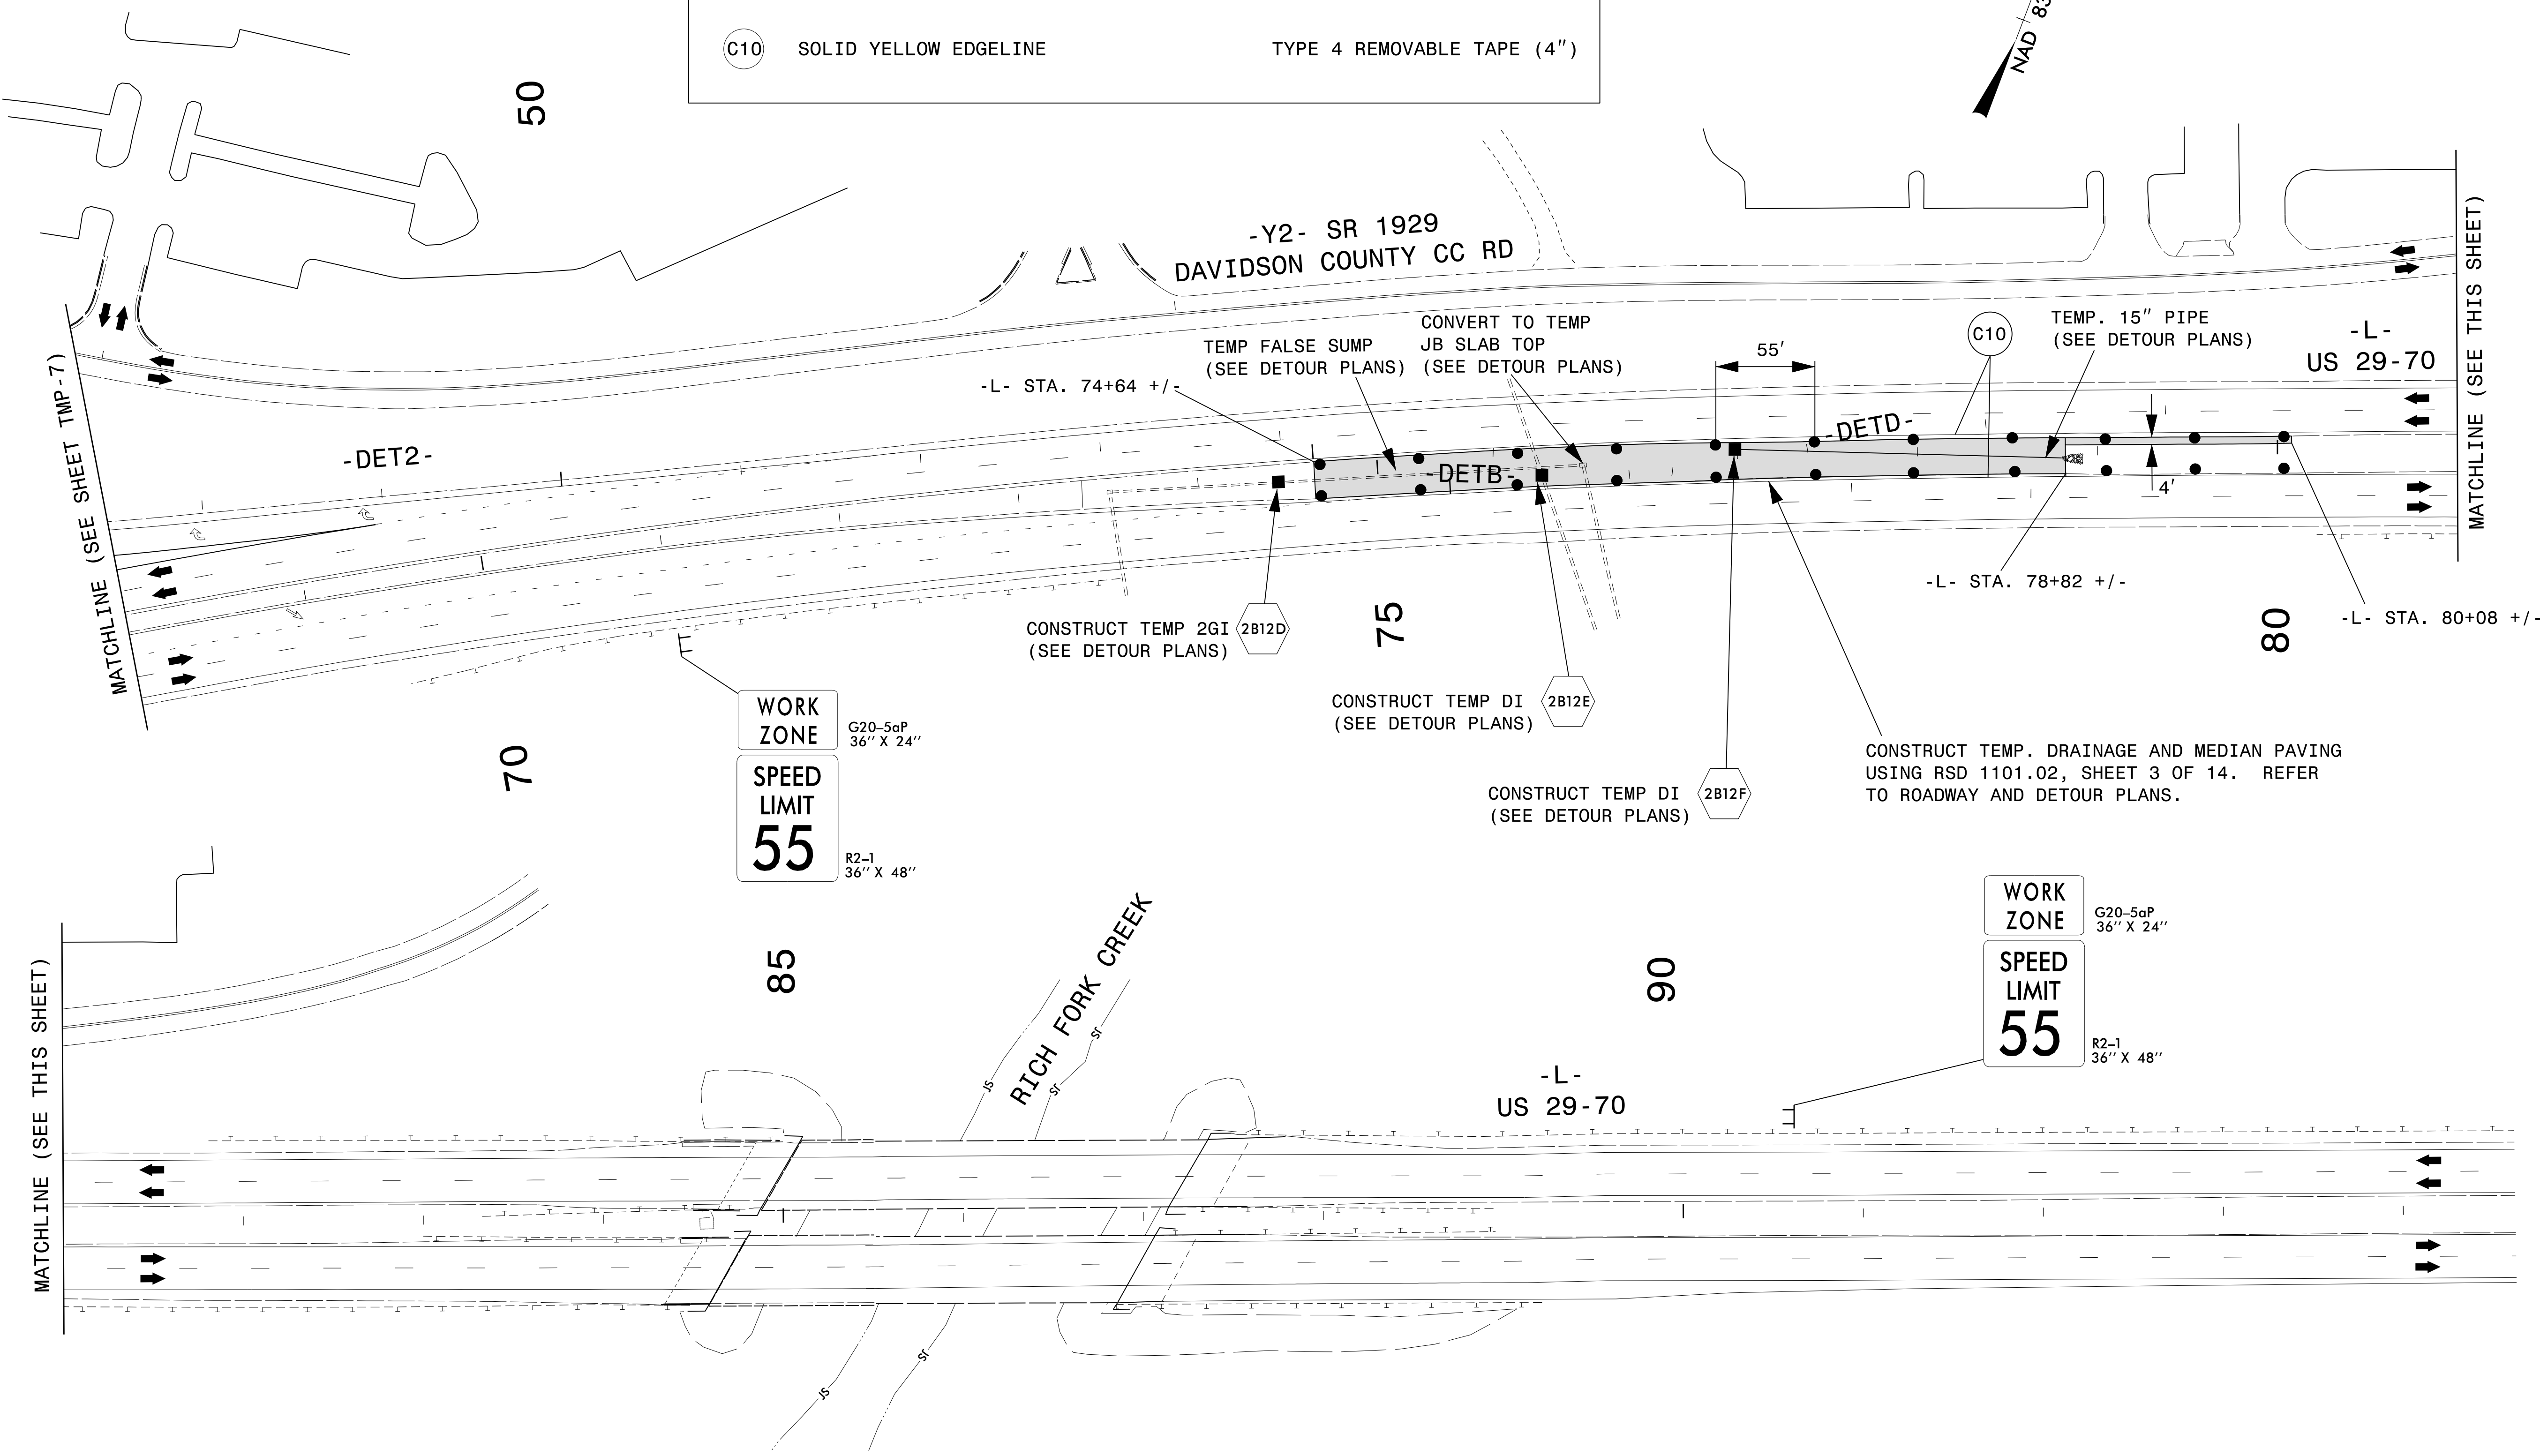
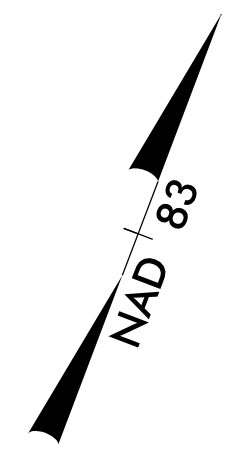


TEMPORARY PAVEMENT MARKING

PAVEMENT MARKING LINES:

 SOLID YELLOW EDGELINE	TYPE 4 REMOVABLE TAPE (4")
---	----------------------------



WORK ZONE
G20-5aP
36" X 24"

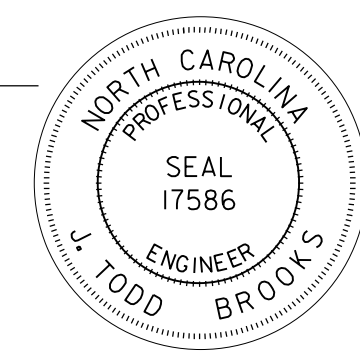
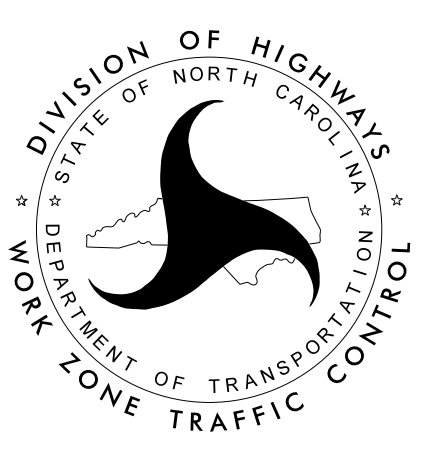
SPEED LIMIT
55
R2-1
36" X 48"

WORK ZONE
G20-5aP
36" X 24"

SPEED LIMIT
55
R2-1
36" X 48"

03-AUG-2021 16:07
 P:\5005407\CAD\CIVIL\N5737\TrafficControl\Plans\Alternative\N5737_TCP_ICP_08.dgn
 AT PF2JAC4N
 mlshok


Dewberry
 2610 WYCLIFF ROAD
 SUITE 410
 RALEIGH, NC 27607
 PHONE: 919.881.9939
 NC COA No. F-0929

APPROVED: _____ DATE: _____ SEAL 		<p align="center">PHASE I DETAIL</p>
<p>DOCUMENT NOT CONSIDERED FINAL UNLESS ALL SIGNATURES COMPLETED</p>		