
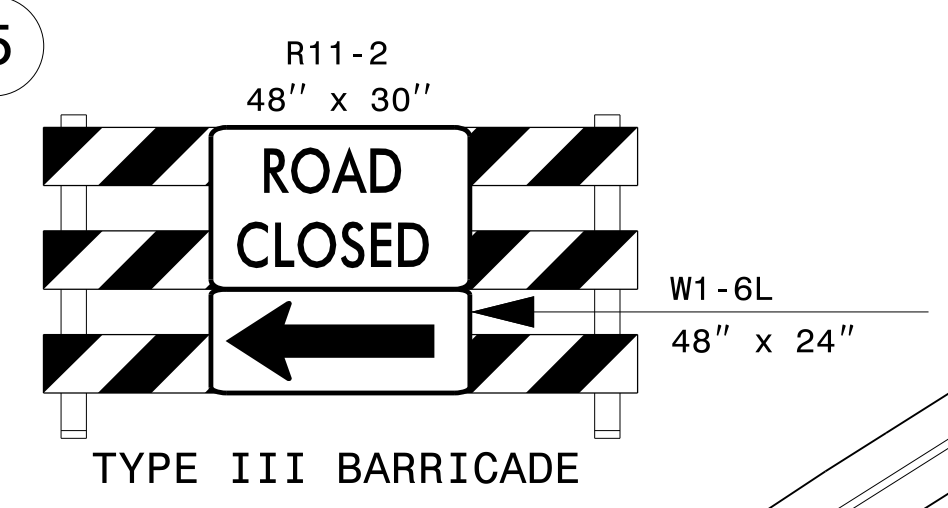
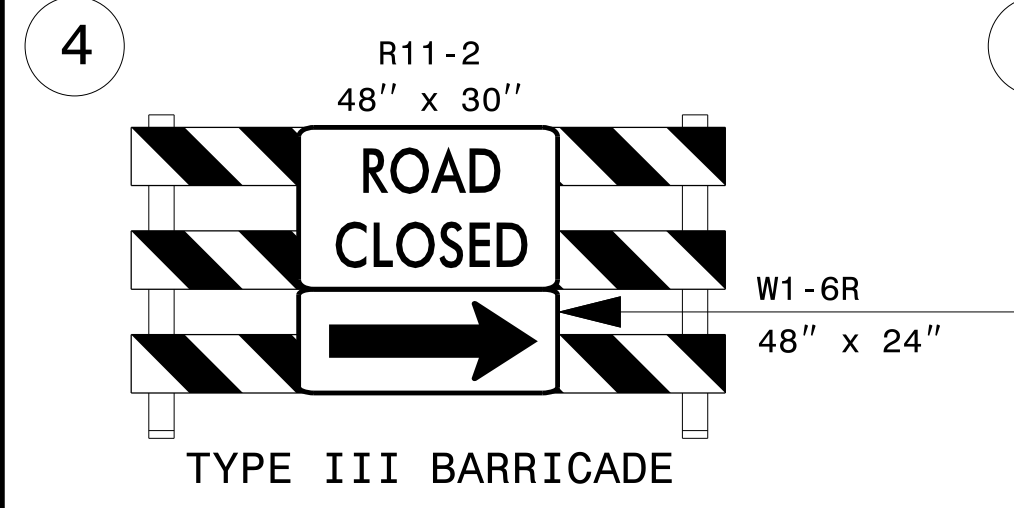
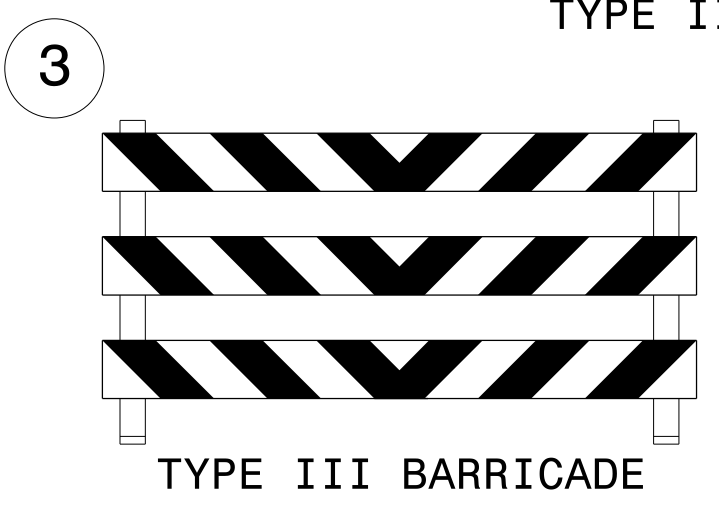



TEMPORARY PAVEMENT MARKING

PAVEMENT MARKING LINES:

C1	SOLID WHITE EDGLINE	TYPE 4 REMOVABLE TAPE (4")
C10	SOLID YELLOW EDGLINE	TYPE 4 REMOVABLE TAPE (4")
C13	YELLOW DOUBLE CENTER	TYPE 4 REMOVABLE TAPE (4")

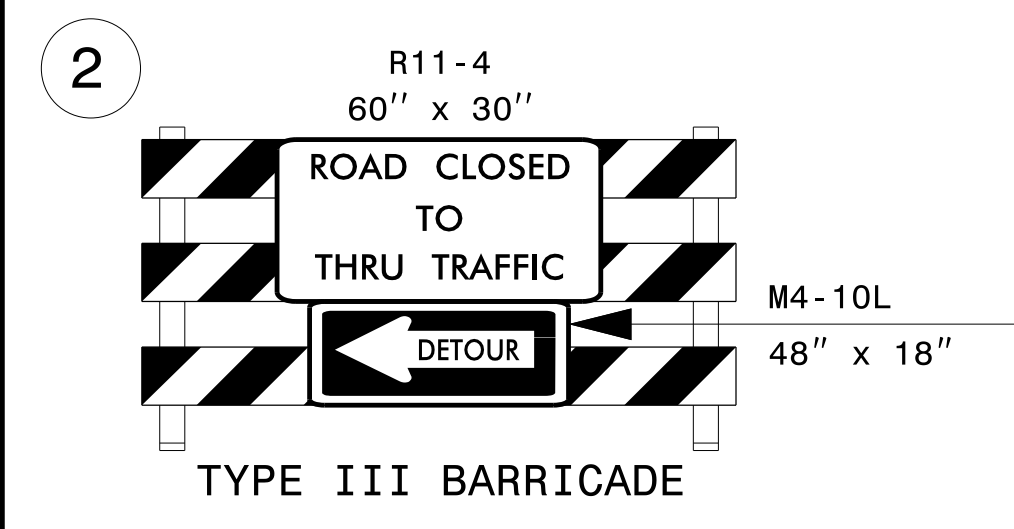

6' WIDENING BEYOND -DET-EOP NEEDED TO ACCOMMODATE PHASE II ANCHORED P.C.B. ON SHEET TMP-19.

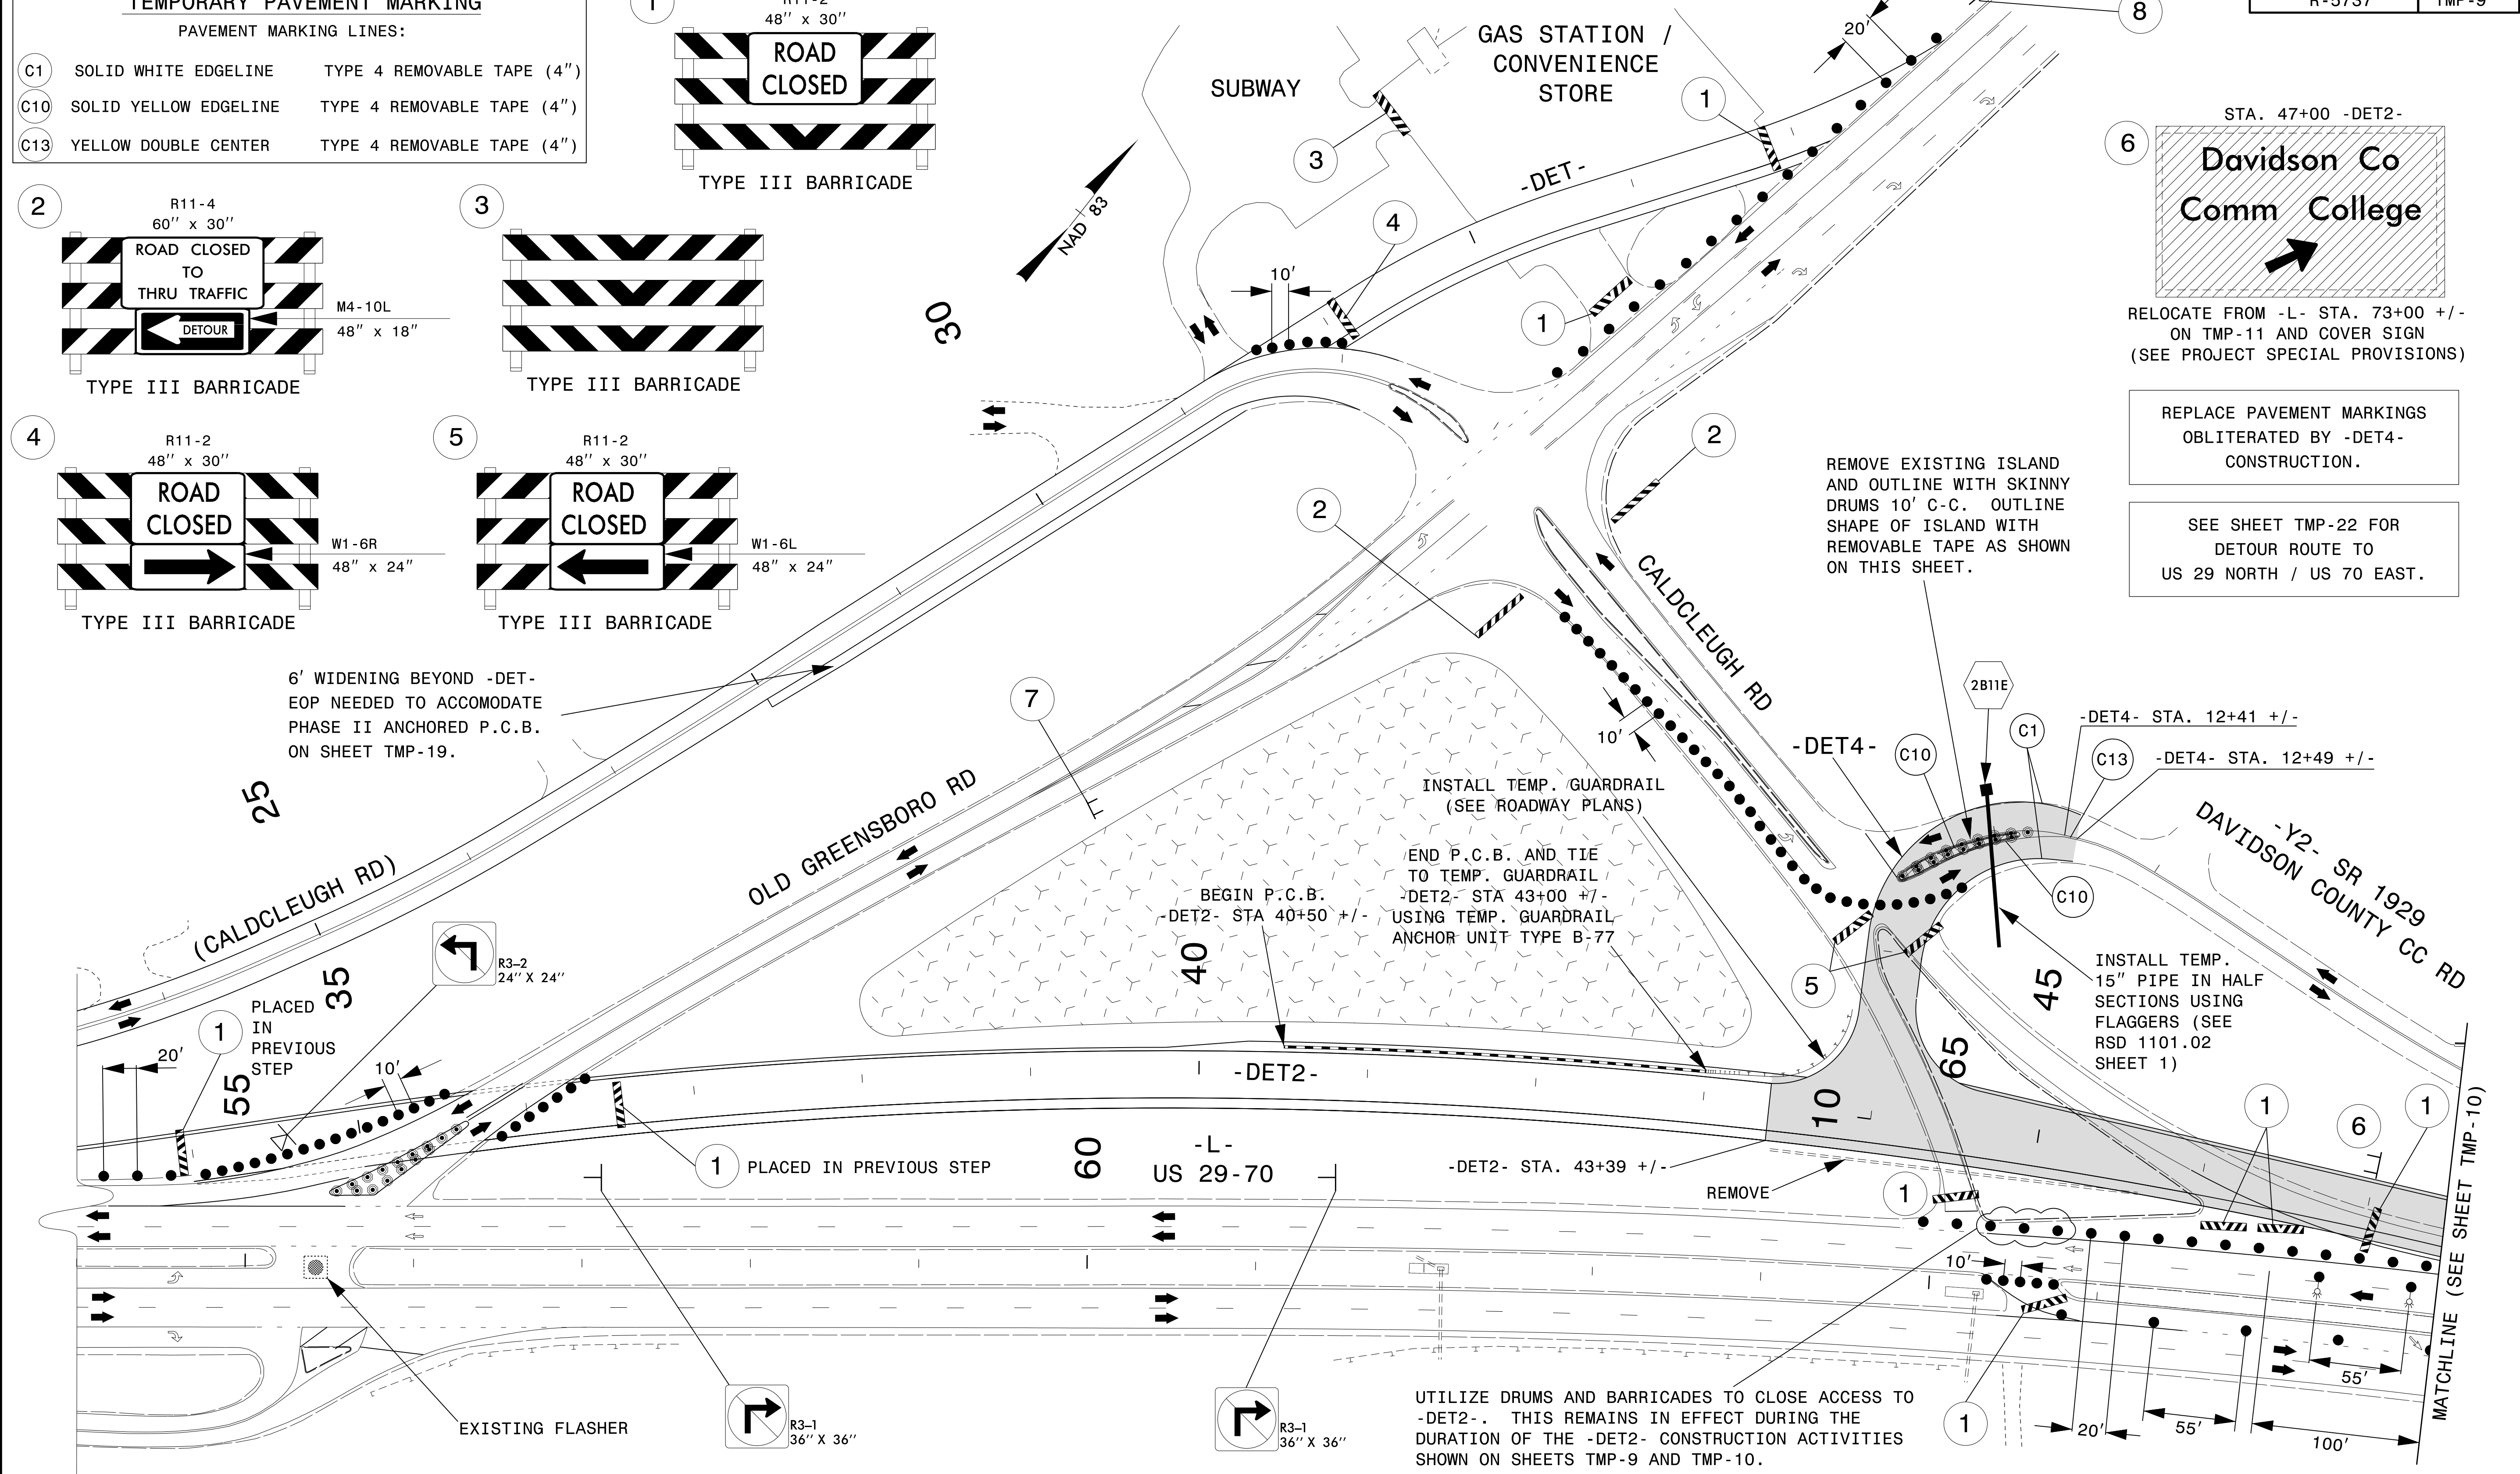

STA. 47+00 -DET2-
Davidson Co Comm College
 RELOCATE FROM -L- STA. 73+00 +/- ON TMP-11 AND COVER SIGN (SEE PROJECT SPECIAL PROVISIONS)

REPLACE PAVEMENT MARKINGS OBLITERATED BY -DET4- CONSTRUCTION.

SEE SHEET TMP-22 FOR DETOUR ROUTE TO US 29 NORTH / US 70 EAST.


REMOVE EXISTING ISLAND AND OUTLINE WITH SKINNY DRUMS 10' C-C. OUTLINE SHAPE OF ISLAND WITH REMOVABLE TAPE AS SHOWN ON THIS SHEET.

INSTALL TEMP. GUARDRAIL (SEE ROADWAY PLANS)
 END P.C.B. AND TIE TO TEMP. GUARDRAIL -DET2- STA 43+00 +/- USING TEMP. GUARDRAIL ANCHOR UNIT TYPE B-77

-DET4- STA. 12+41 +/-
 -DET4- STA. 12+49 +/-

INSTALL TEMP. 15" PIPE IN HALF SECTIONS USING FLAGGERS (SEE RSD 1101.02 SHEET 1)

UTILIZE DRUMS AND BARRICADES TO CLOSE ACCESS TO -DET2-. THIS REMAINS IN EFFECT DURING THE DURATION OF THE -DET2- CONSTRUCTION ACTIVITIES SHOWN ON SHEETS TMP-9 AND TMP-10.

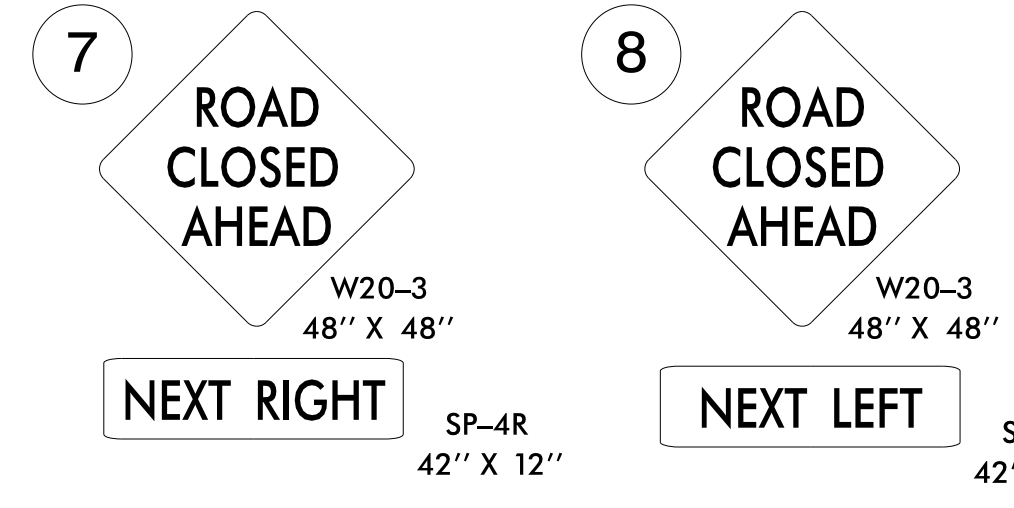

ONGOING CLEARING AND EXCAVATION OF -Y1- AND RAMPS WELL AWAY FROM TRAFFIC

FOR US 29-70 SOUTHBOUND DETOUR TO DCCC AND OLD GREENSBORO ROAD, SEE DETOUR DETAIL ON TMP-21




2610 WYCLIFF ROAD
 SUITE 410
 RALEIGH, NC 27607
 PHONE: 919.881.9939
 NC COA No. F-0929

APPROVED: _____
 DATE: _____

SEAL

DOCUMENT NOT CONSIDERED FINAL UNLESS ALL SIGNATURES COMPLETED

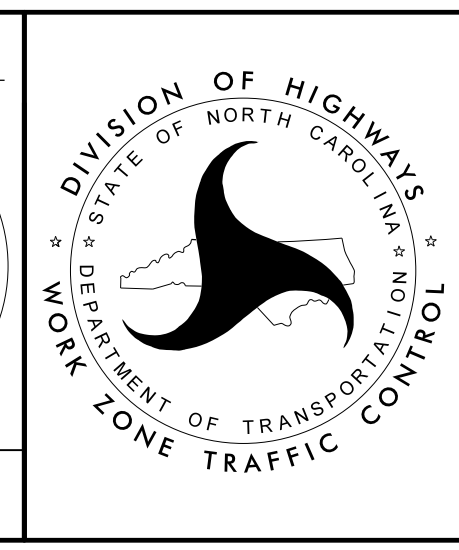

PHASE I DETAIL

13-JUL-2021 10:37
 P:\50064071\CAD\CIVIL\5737\Traffic\TrafficControl\CPA\Plans\Alternative\5737_TCP_ICP_09.dgn
 AT_PCOUAT3U
 abeshears