
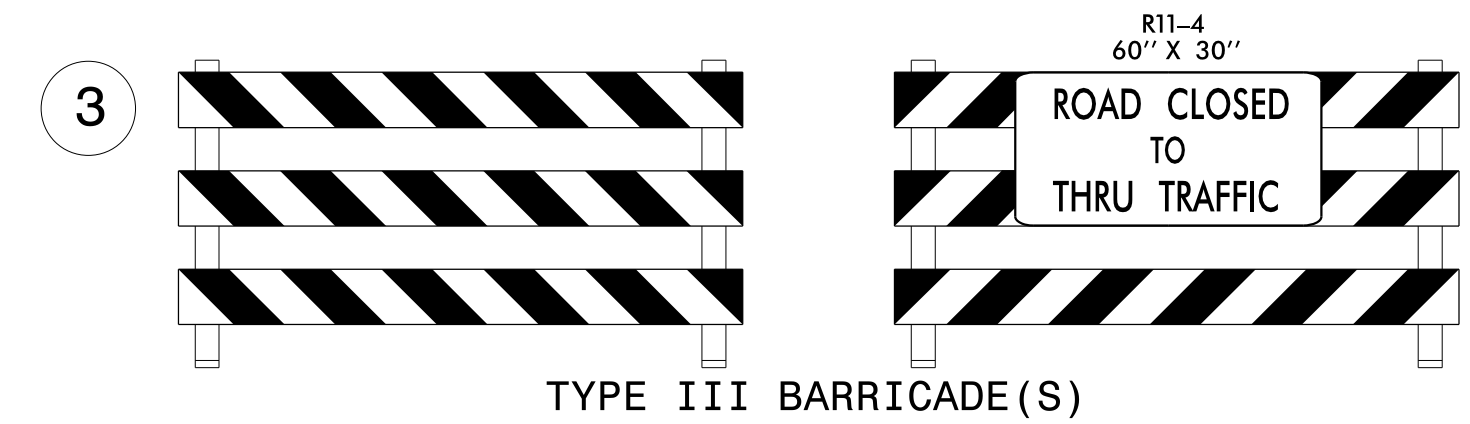
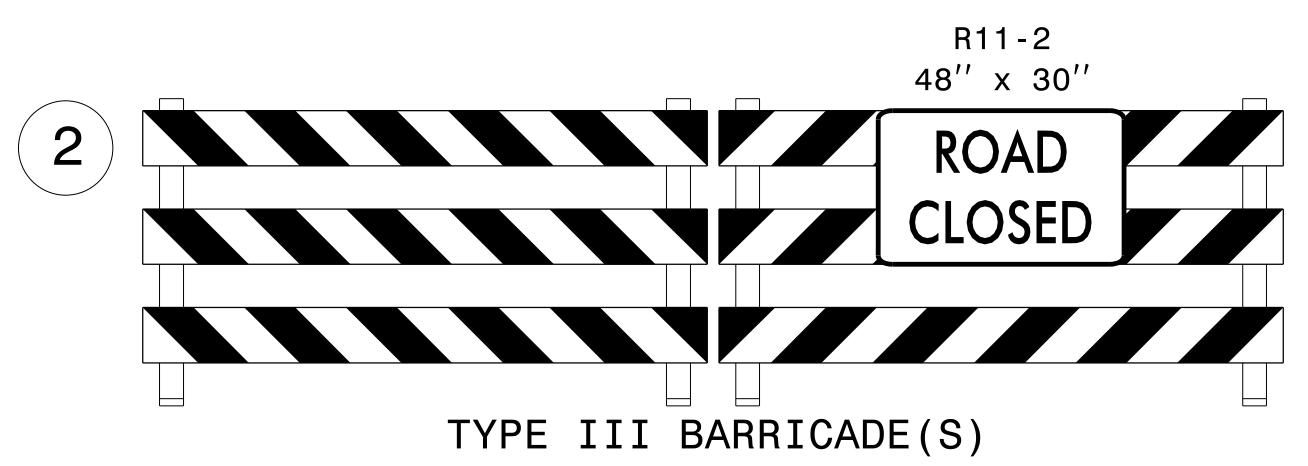
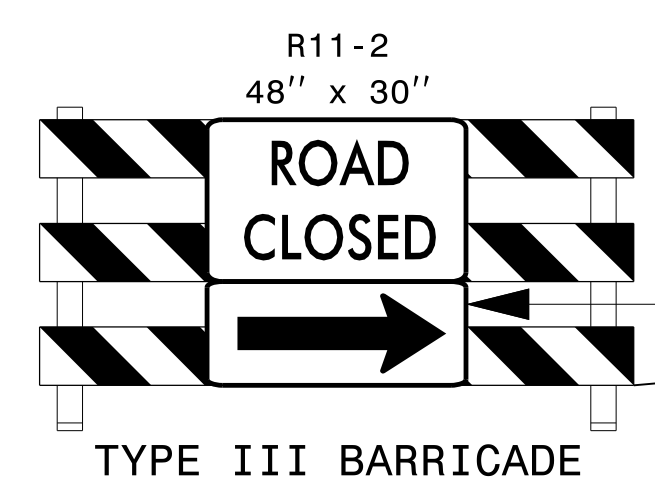


UNDER THE DIRECTION OF THE ENGINEER, COVER INCOMPLETED TEMPORARY DRAINAGE STRUCTURES SO THAT EXISTING TRAVEL LANE CAN BE REOPENED TO TRAFFIC UNTIL THE PHASE II -DET2- SHIFT.


TEMPORARY PAVEMENT MARKING

PAVEMENT MARKING LINES:

- | | | |
|--|----------------------------|----------------------------|
| C4 | WHITE 3 FT / 9 FT MINISKIP | TYPE 4 REMOVABLE TAPE (4") |
| C10 | SOLID YELLOW EDGELINE | TYPE 4 REMOVABLE TAPE (4") |
| C40 | WHITE GORELINE | TYPE 4 REMOVABLE TAPE (8") |
| P1 | SOLID WHITE EDGELINE | PAINT (4") |
| P13 | YELLOW DOUBLE CENTER | PAINT (4") |
| P61 | WHITE STOP BAR | PAINT (24") |
| PAVEMENT MARKING SYMBOLS AND CHARACTERS: | | |
| P71 | RIGHT TURN ARROW | PAINT |

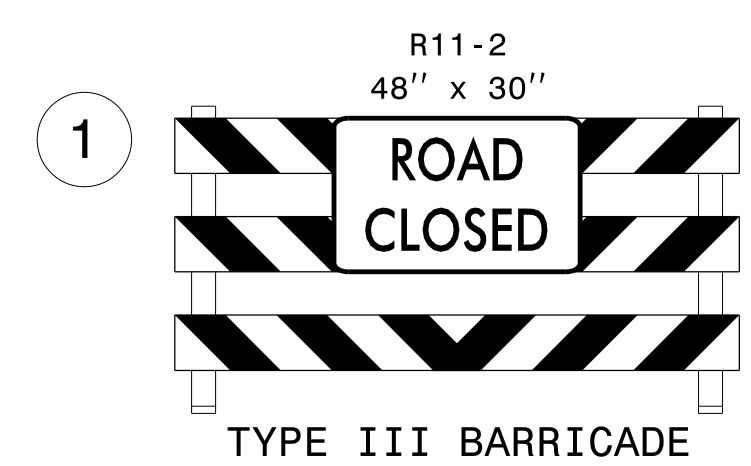

13-JUL-2021 10:37
 P:\5006407\1\CAD\CIVIL\5737\TrafficControl\Plans\Alternative\5737_TCP_IL.dgn
 abeshears AT PC0413J

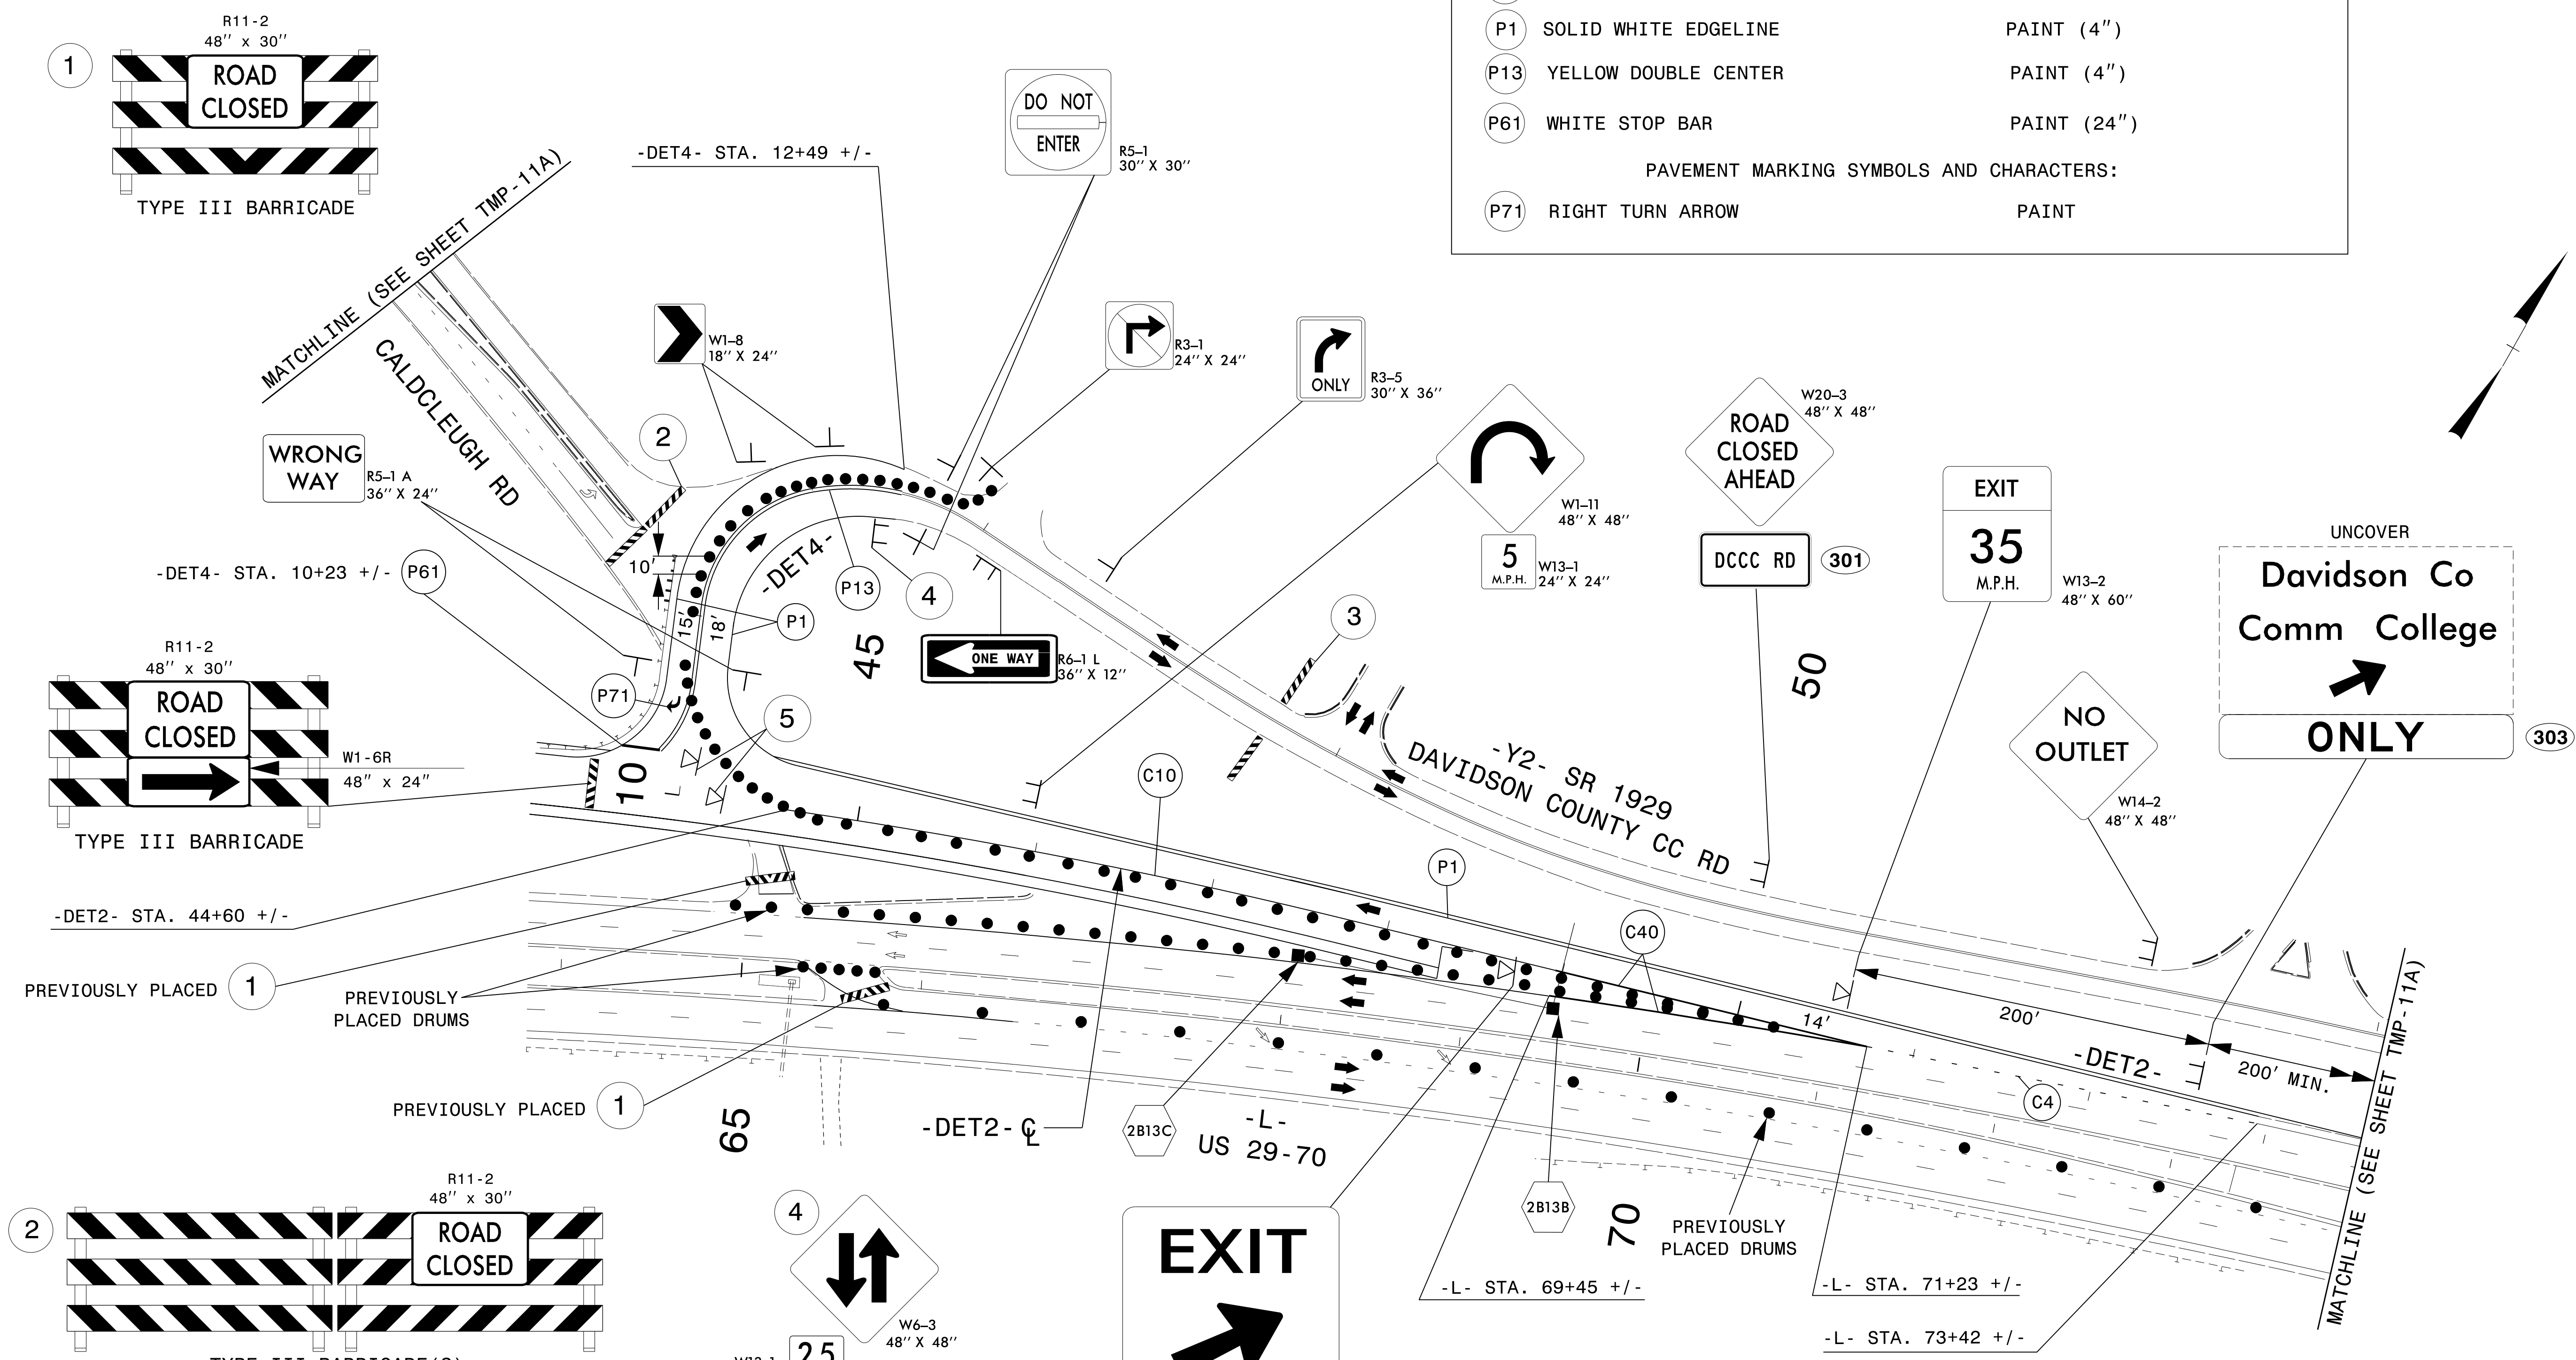


2610 WYCLIFF ROAD
 SUITE 410
 RALEIGH, NC 27607
 PHONE: 919.881.9939
 NC COA No. F-0929

APPROVED: _____
 DATE: _____

SEAL

**DOCUMENT NOT CONSIDERED FINAL
 UNLESS ALL SIGNATURES COMPLETED**

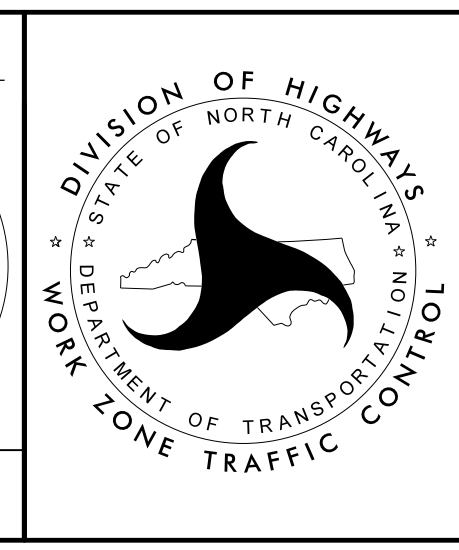

PHASE I DETAIL