

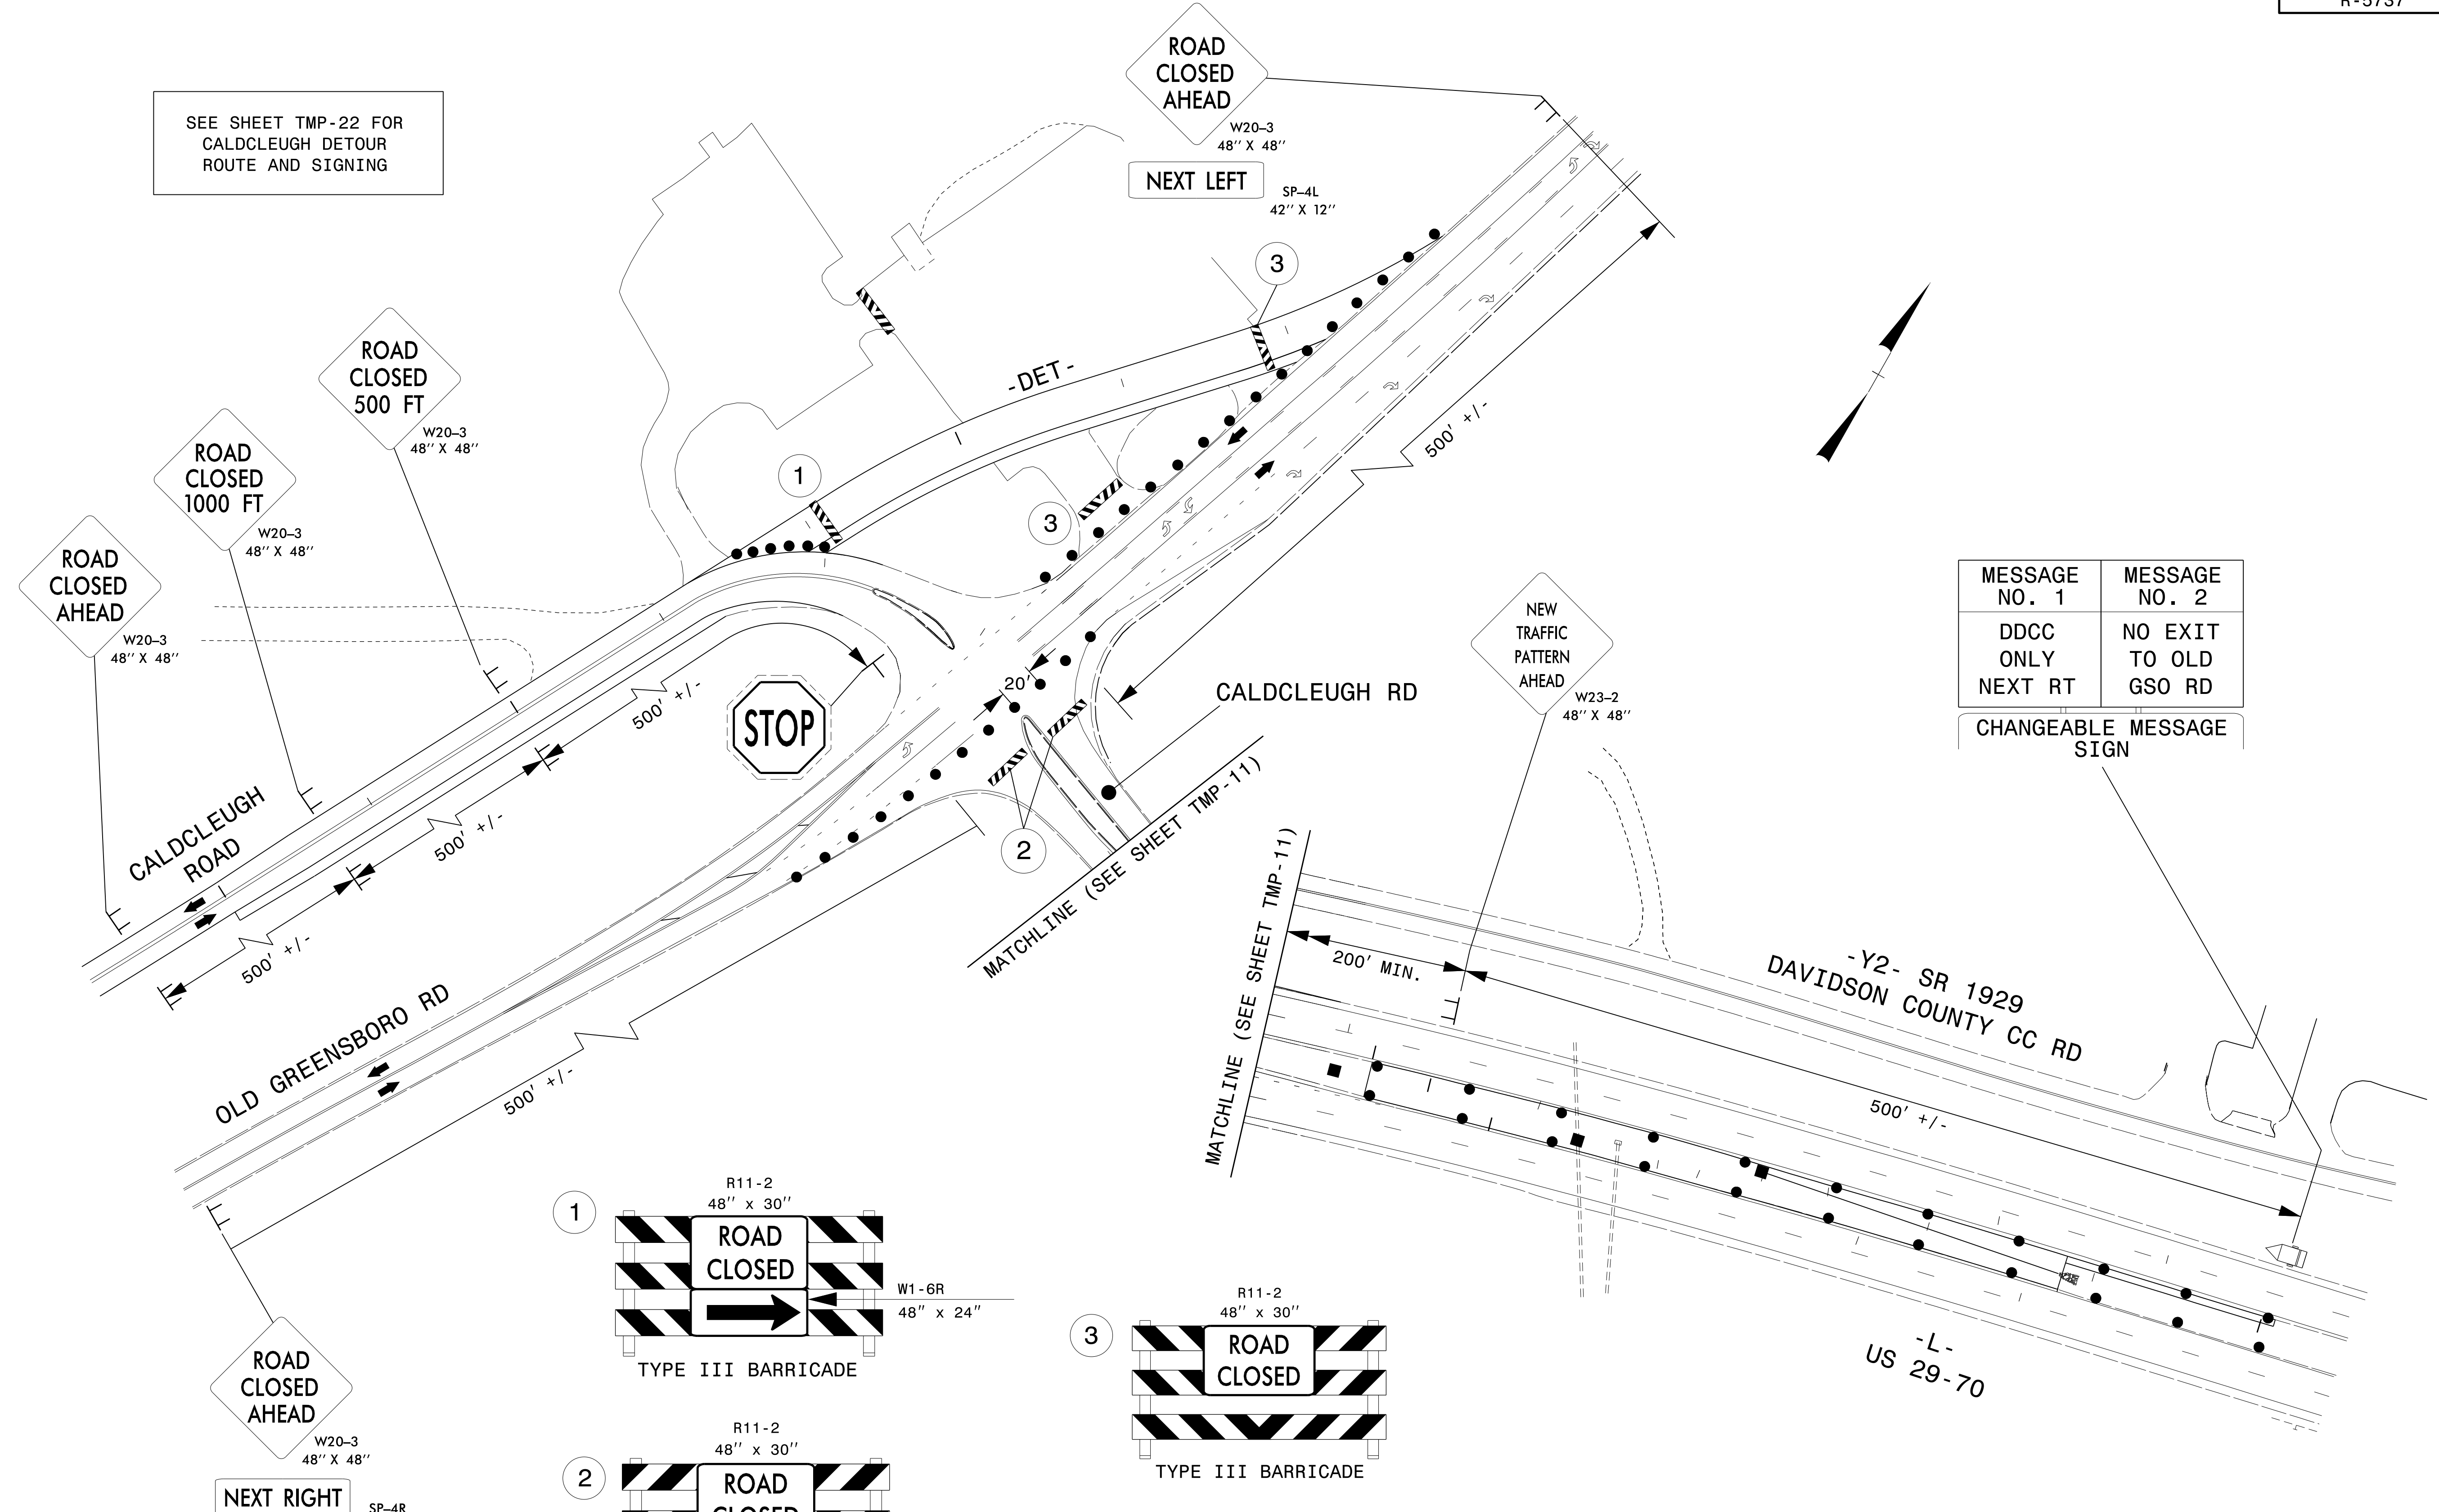
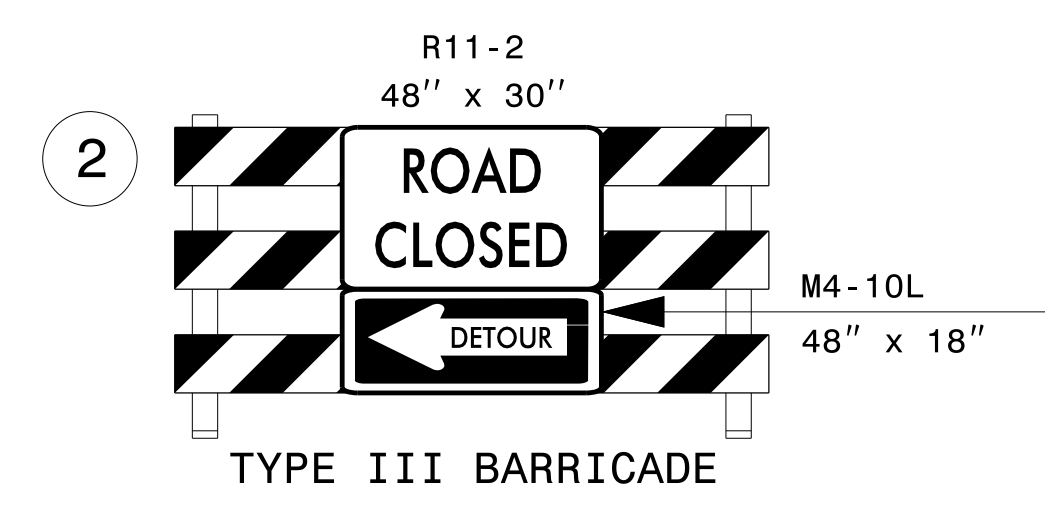


SEE SHEET TMP-22 FOR CALDCLEUGH DETOUR ROUTE AND SIGNING

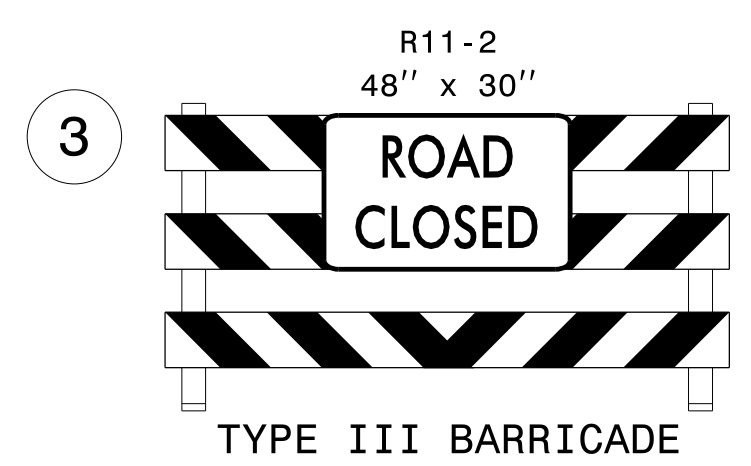

MESSAGE NO. 1	MESSAGE NO. 2
DDCC ONLY NEXT RT	NO EXIT TO OLD GSO RD

CHANGEABLE MESSAGE SIGN

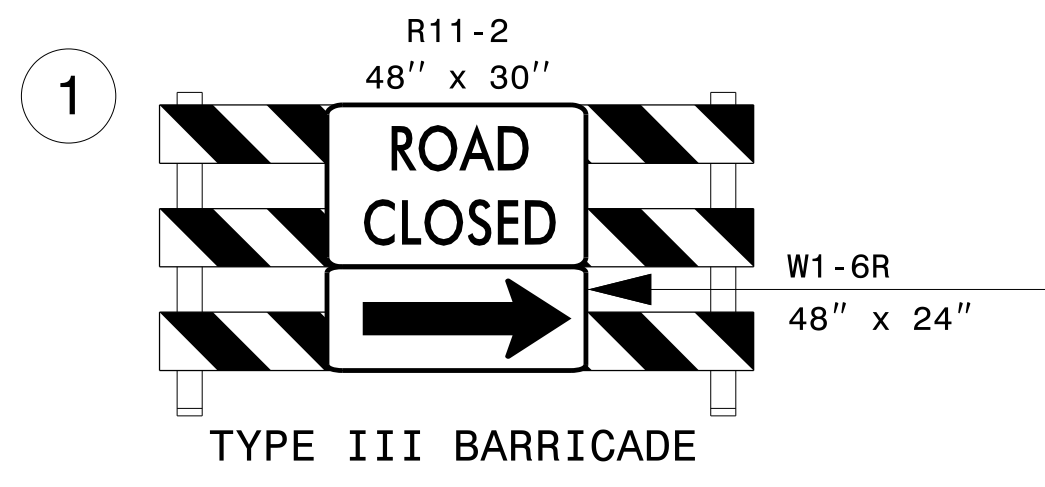


I:\3-JUL-2021\037
 P:\5006407\CAD\CIVIL\5737\TrafficControl\Plans\Alternative\5737_TCP_11A.dgn
 AT_PCOUAT3J
 abeshears

Dewberry
 2610 WYCLIFF ROAD
 SUITE 410
 RALEIGH, NC 27607
 PHONE: 919.881.9939
 NC COA No. F-0929

APPROVED: _____
 DATE: _____

SEAL

**DOCUMENT NOT CONSIDERED FINAL
 UNLESS ALL SIGNATURES COMPLETED**

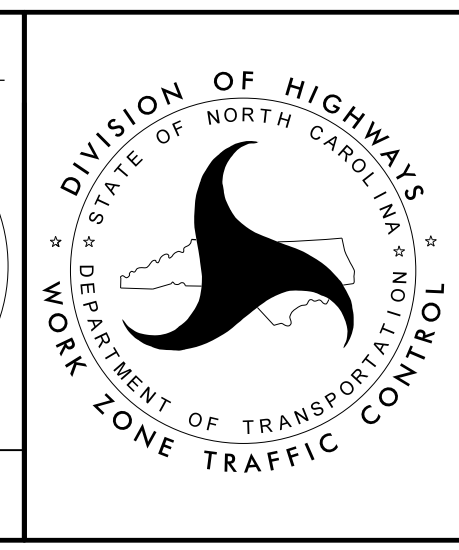

PHASE I DETAIL