

REFER TO RSD 1101.02, SHEET 3 OF 14, FOR PLACEMENT OF WARNING SIGNS IN ADVANCE OF MERGING TAPER SHOWN ON THIS SHEET.

IN ORDER TO AVOID A SPACING CONFLICT WITH OTHER ADVANCE WARNING SIGNS FOR LANE CLOSURE, INSTALL SIGNS W3-5 500' TO 1000' IN ADVANCE OF THE WORK ZONE SPEED LIMIT SIGN AND NO LESS THAN 100 FT FROM OTHER WORK ZONE SIGNS AND EXISTING SIGNS.

MESSAGE NO. 1	MESSAGE NO. 2
TO DDCC OLD GSO ROAD	NEXT LEFT
CHANGEABLE MESSAGE SIGN	

MESSAGE NO. 1	MESSAGE NO. 2
NEW CLOSER ACCESS	FOR DDCC OLD GSO ROAD
CHANGEABLE MESSAGE SIGN	



TEMPORARY PAVEMENT MARKING	
PAVEMENT MARKING LINES:	
Z4	WZ PERFORMANCE PM WHITE 3 FT / 9 FT MINISKIP (4")
Z11	WZ PERFORMANCE PM YELLOW SOLID LINE (4")
PAVEMENT MARKING SYMBOLS AND CHARACTERS:	
Z79	WORK ZONE PERFORMANCE PM MERGE ARROW

END OF EXISTING GUARDRAIL APPROXIMATELY 900 FT NORTHEAST OF SR 2004 (COMMERCIAL BLVD) / SR 2004 (MOOSE LODGE RD) INTERSECTION

I:\3-JUL-2021\037 PA\5006407\CAAD\CIVIL\N5737\TrafficControl\CP\Plans\Alternative\N5737\_TCP\_12.dgn  
 AT PCQUAT3U abeshears

**Dewberry**  
 2610 WYCLIFF ROAD  
 SUITE 410  
 RALEIGH, NC 27607  
 PHONE: 919.881.9939  
 NC COA No. F-0929

APPROVED: \_\_\_\_\_  
 DATE: \_\_\_\_\_  
 SEAL

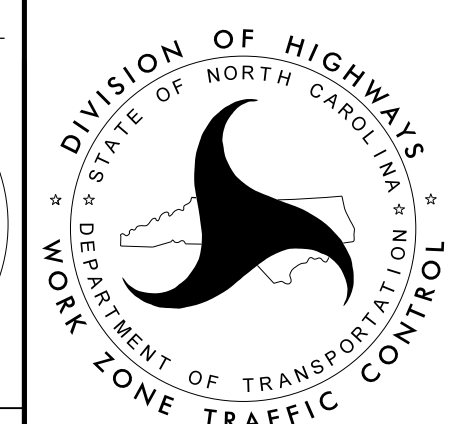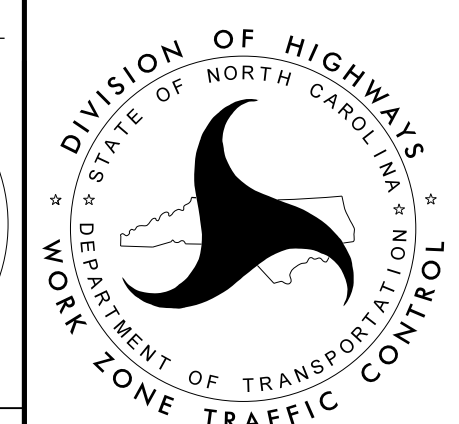

**PHASE II DETAIL**

DOCUMENT NOT CONSIDERED FINAL UNLESS ALL SIGNATURES COMPLETED