

- 1 -DET3- STA. 10+33 +/-
- 2 -DET3- STA. 10+06 +/-
PLACE P1

TEMPORARY PAVEMENT MARKING		
PAVEMENT MARKING LINES:		
P1	WHITE EDGELINE	PAINT (4")
P13	YELLOW DOUBLE CENTER	PAINT (4")
P61	WHITE STOP BAR	PAINT (24")
Z2	WZ PERFORMANCE PM WHITE SOLID LINE	(4")
Z11	WZ PERFORMANCE PM YELLOW SOLID LINE	(4")
Z50	WZ PERFORMANCE PM WHITE GORELINE	(12")
Z61	WZ PERFORMANCE PM WHITE GORELINE	(24")
PAVEMENT MARKING SYMBOLS AND CHARACTERS:		
P71	RIGHT TURN ARROW	PAINT
Z72	WZ PERFORMANCE PM STRAIGHT ARROW	
PAVEMENT MARKERS:		
MI	CRYSTAL / RED	TEMPORARY RAISED
MH	YELLOW / YELLOW	TEMPORARY RAISED

NTS

invalid expression
 \\N5737_TCP_13A.dgn
 USER: mlshak




2610 WYCLIFF ROAD
 SUITE 410
 RALEIGH, NC 27607
 PHONE: 919.881.9939
 NC COA No. F-0929

APPROVED: _____
 DATE: _____

SEAL

**DOCUMENT NOT CONSIDERED FINAL
 UNLESS ALL SIGNATURES COMPLETED**

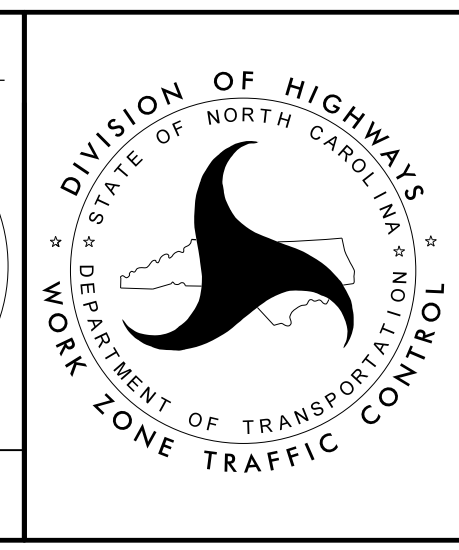

PHASE II DETAIL