
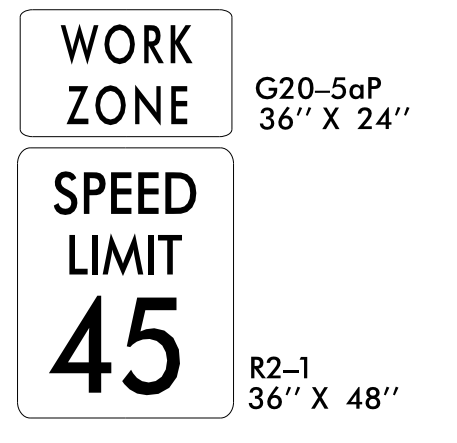
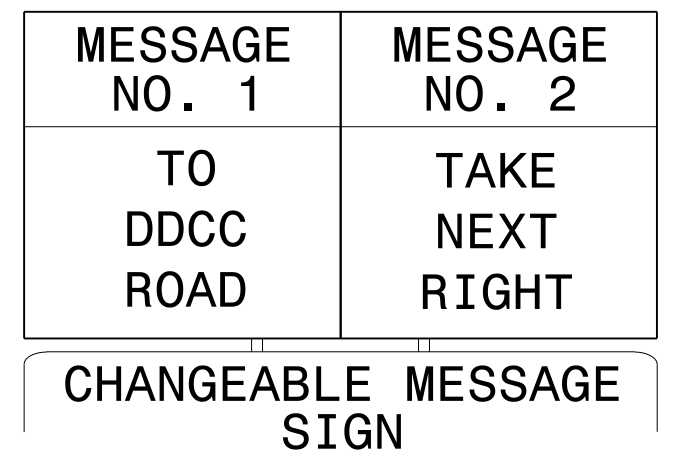


TEMPORARY PAVEMENT MARKING	
PAVEMENT MARKING LINES:	
(C10) SOLID YELLOW EDGELINE	TYPE 4 REMOVABLE TAPE (4")
(Z2) WZ PERFORMANCE PM WHITE SOLID LINE	(4")
(Z4) WZ PERFORMANCE PM WHITE 3 FT / 9 FT MINISKIP	(4")
(Z11) WZ PERFORMANCE PM YELLOW SOLID LINE	(4")

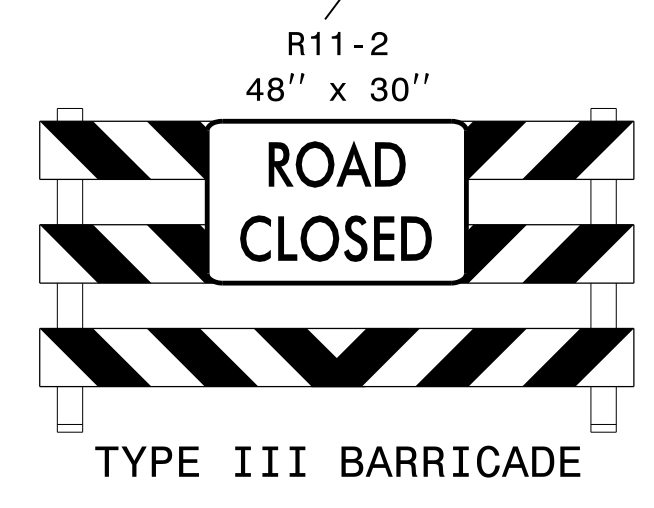

7 FROM -L- STA. 74+64 +/- TO -L- STA. 78+80 +/-, CONSTRUCT FROM THE EXISTING EOP TO THE EDGE OF THE PROPOSED SHOULDER.

03-AUG-2021 16:09 P:\50054071\CAD\CIVIL\5737\TrafficControl\CP\Plans\Alternative\5737_TCP_ICP_16.dgn AT_PF2JAC4N mlshok

2610 WYCLIFF ROAD
SUITE 410
RALEIGH, NC 27607
PHONE: 919.881.9939
NC COA No. F-0929

APPROVED: _____
DATE: _____

SEAL

DOCUMENT NOT CONSIDERED FINAL
UNLESS ALL SIGNATURES COMPLETED

DIVISION OF HIGHWAYS
STATE OF NORTH CAROLINA
DEPARTMENT OF TRANSPORTATION
WORK ZONE TRAFFIC CONTROL

PHASE II DETAIL