
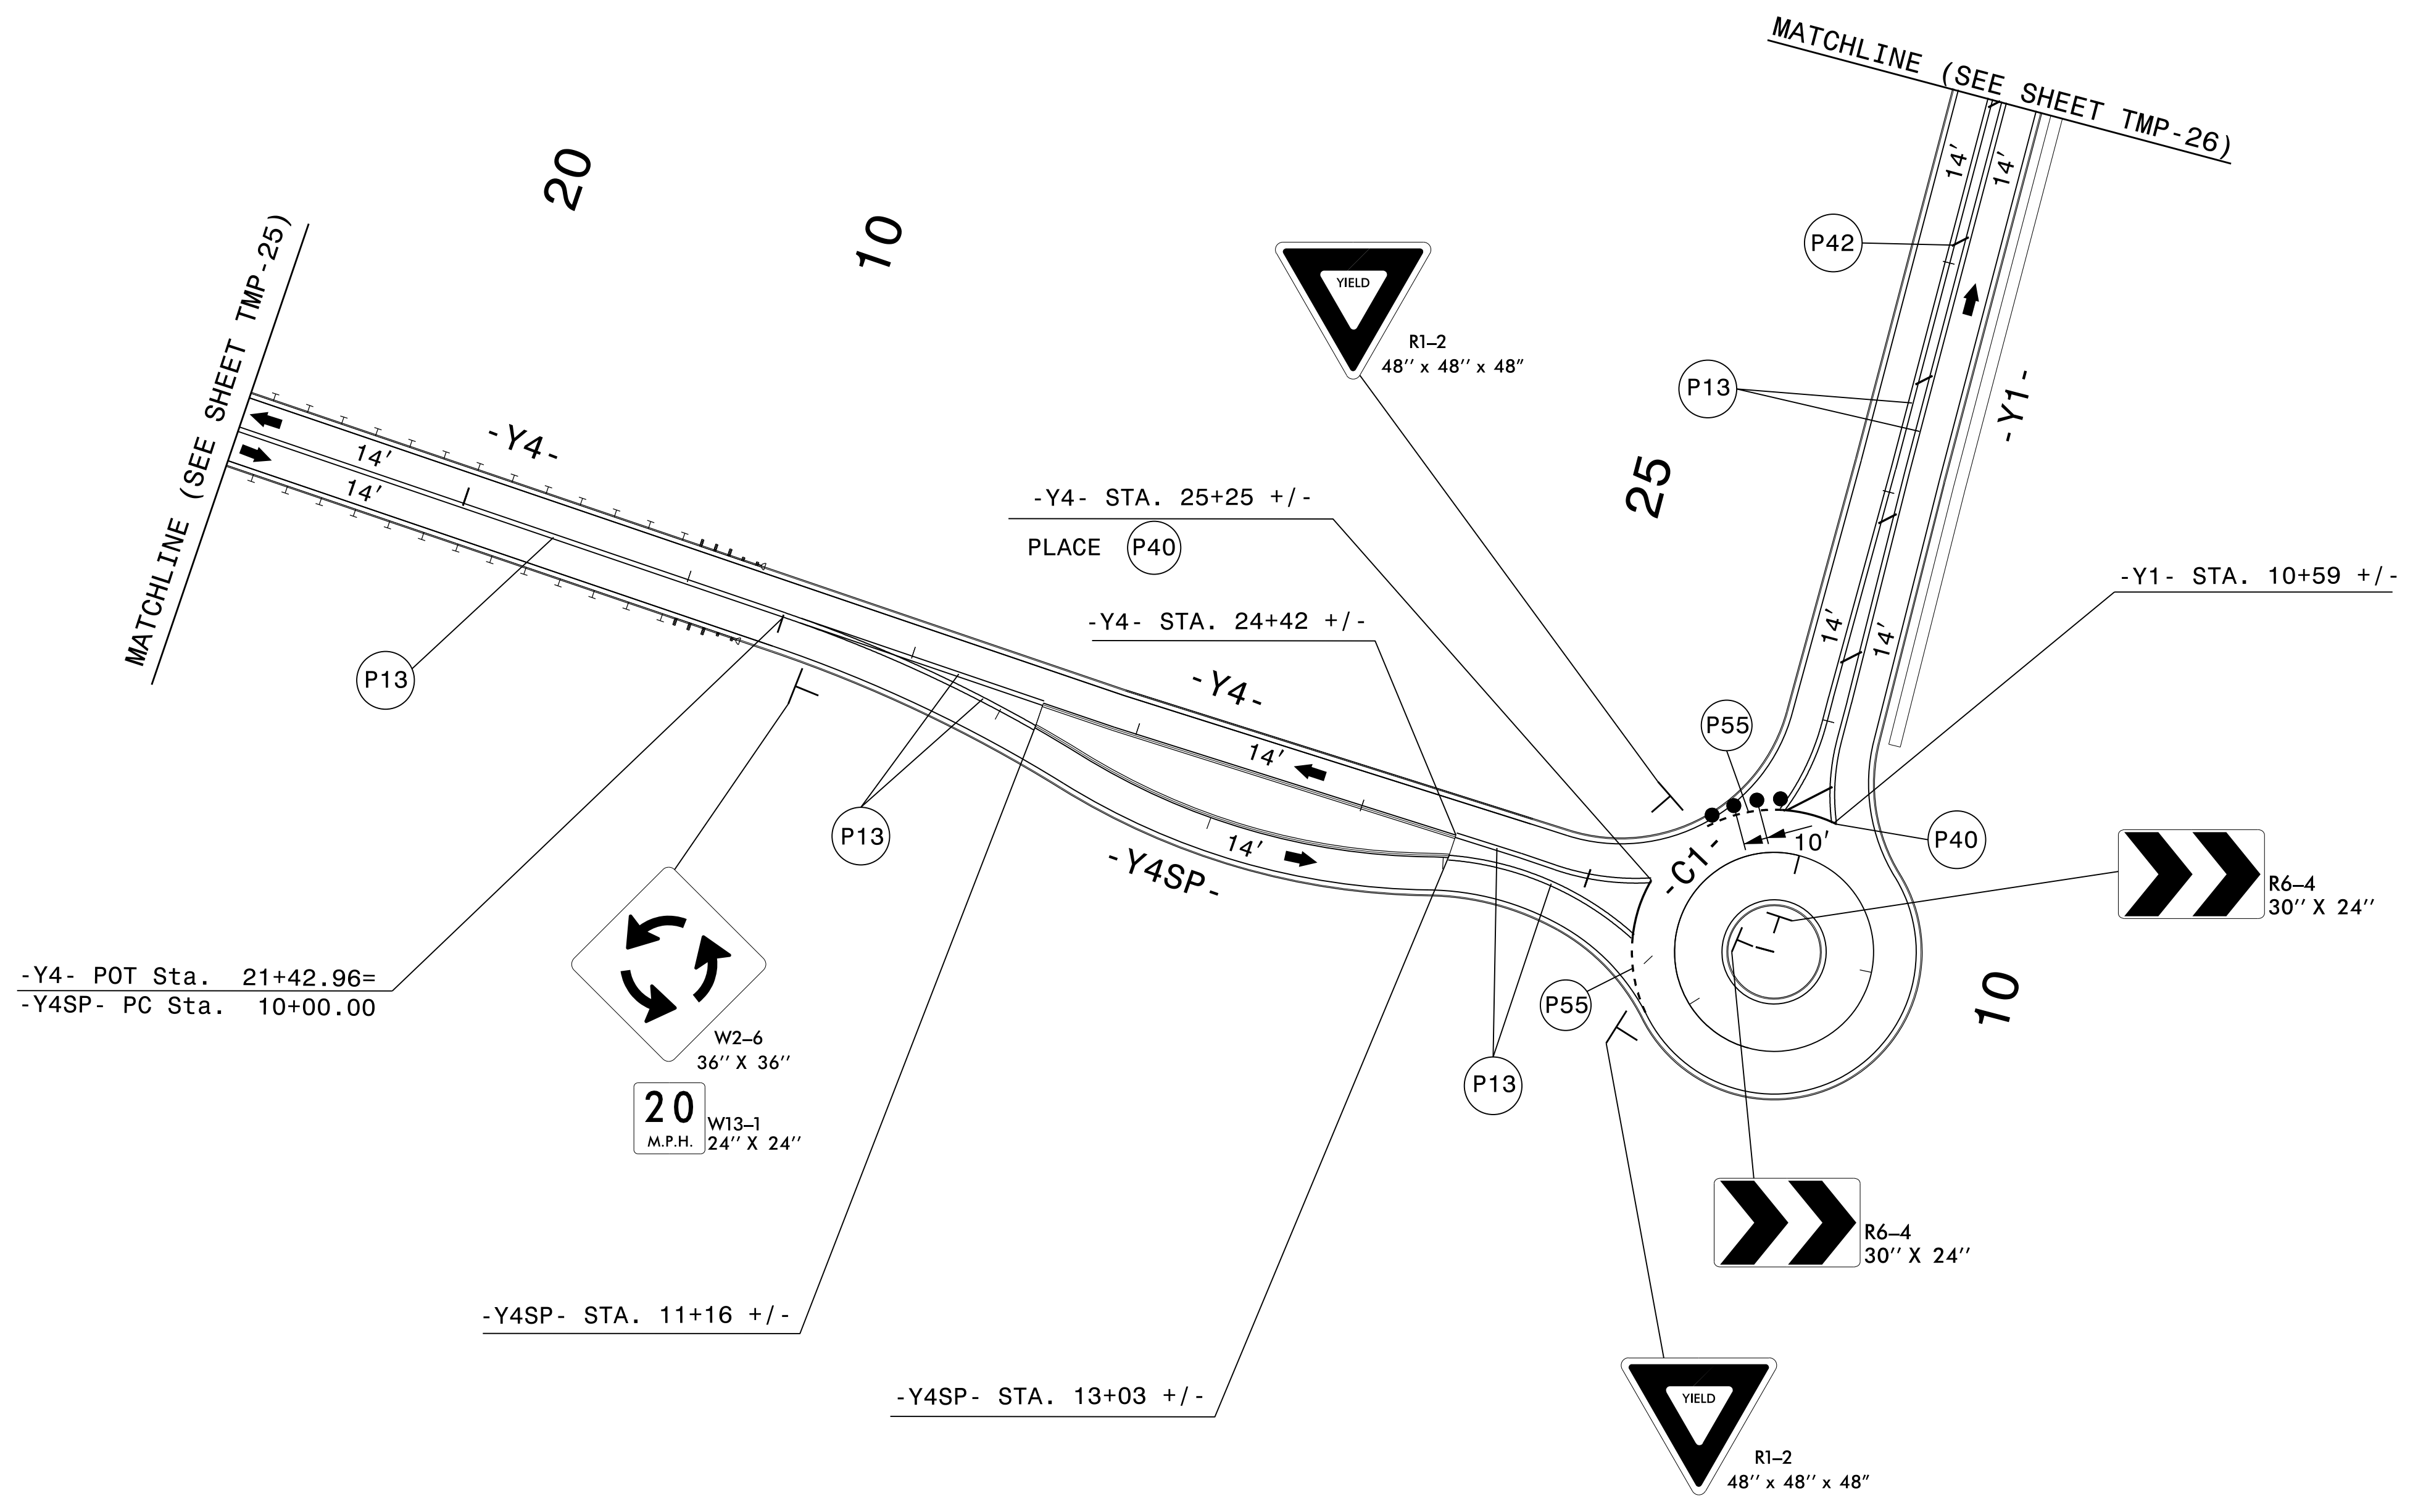


TEMPORARY PAVEMENT MARKING		
PAVEMENT MARKING LINES:		
P13	YELLOW DOUBLE CENTER	PAINT (4")
P40	WHITE GORELINE	PAINT (8")
P42	YELLOW DIAGONAL	PAINT (8")
P55	3FT-3FT WHITE MINISKIP	PAINT (12")

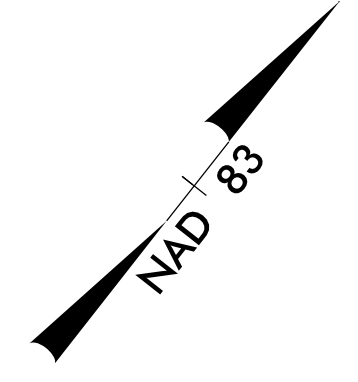

I3-JUL-2021 10:38
 P:\5006407\CAD\CIVIL\5737\TrafficControl\CP\Plans\Alternative\5737_TCP_ICP_29.dgn
 AT_PCOUAT3J
 abeshears


2610 WYCLIFF ROAD
 SUITE 410
 RALEIGH, NC 27607
 PHONE: 919.881.9939
 NC COA No. F-0929

APPROVED: _____

DATE: _____

SEAL

**DOCUMENT NOT CONSIDERED FINAL
UNLESS ALL SIGNATURES COMPLETED**

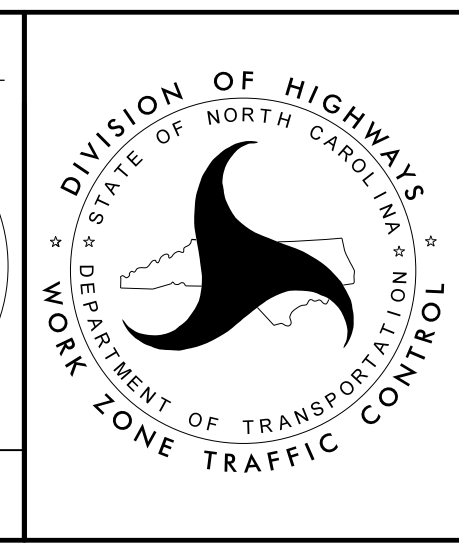

PHASE III DETAIL