



TEMPORARY PAVEMENT MARKING		
PAVEMENT MARKING LINES:		
P1	WHITE EDGELINE	PAINT (4")
P13	YELLOW DOUBLE CENTER	PAINT (4")
Z2	WZ PERFORMANCE PM WHITE SOLID LINE	(4")
Z11	WZ PERFORMANCE PM YELLOW SOLID LINE	(4")

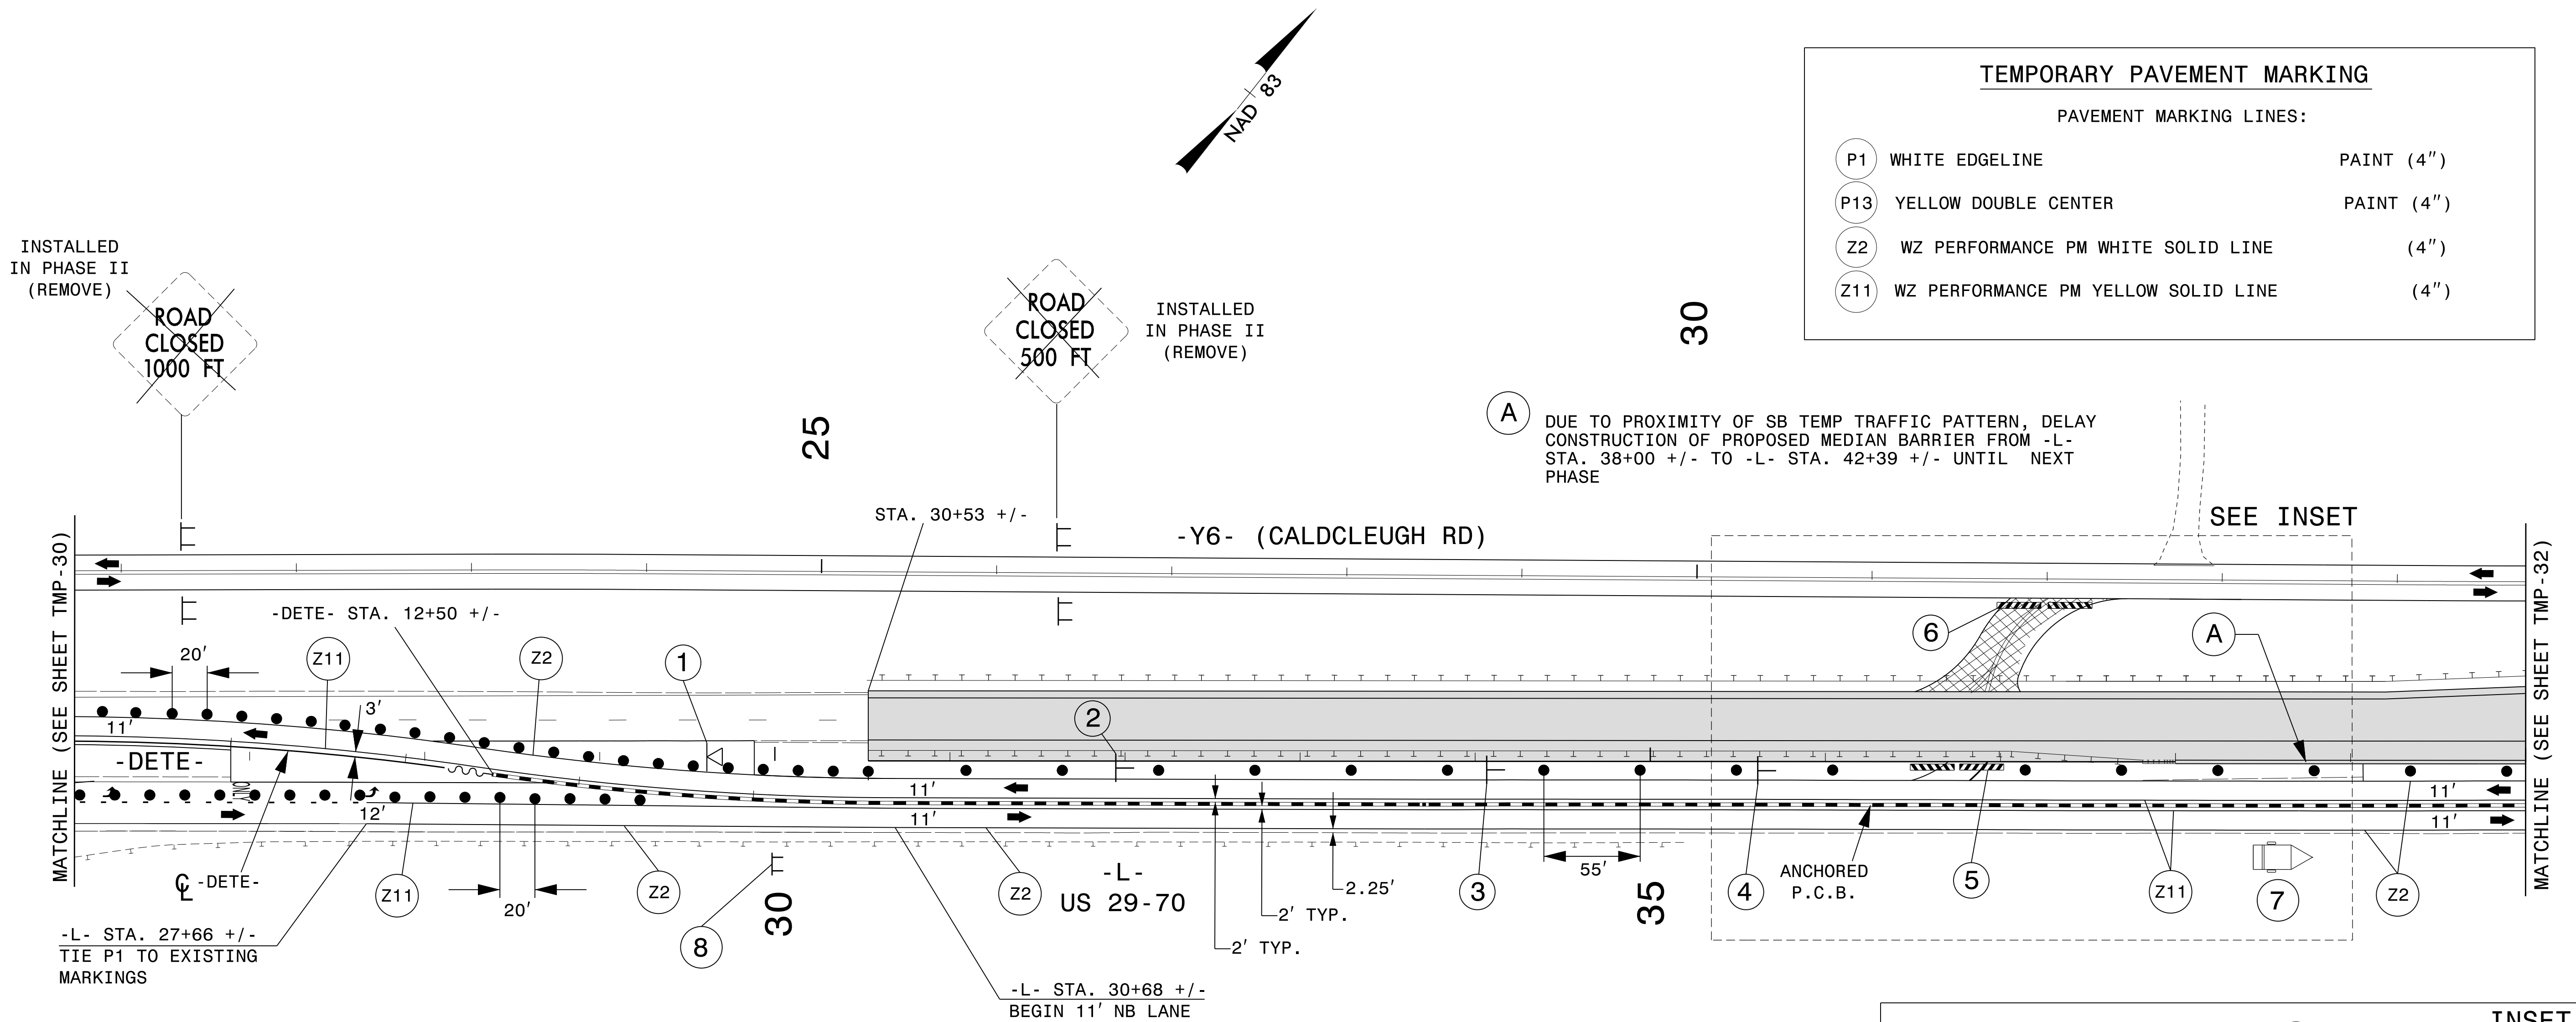

(A) DUE TO PROXIMITY OF SB TEMP TRAFFIC PATTERN, DELAY CONSTRUCTION OF PROPOSED MEDIAN BARRIER FROM -L- STA. 38+00 +/- TO -L- STA. 42+39 +/- UNTIL NEXT PHASE

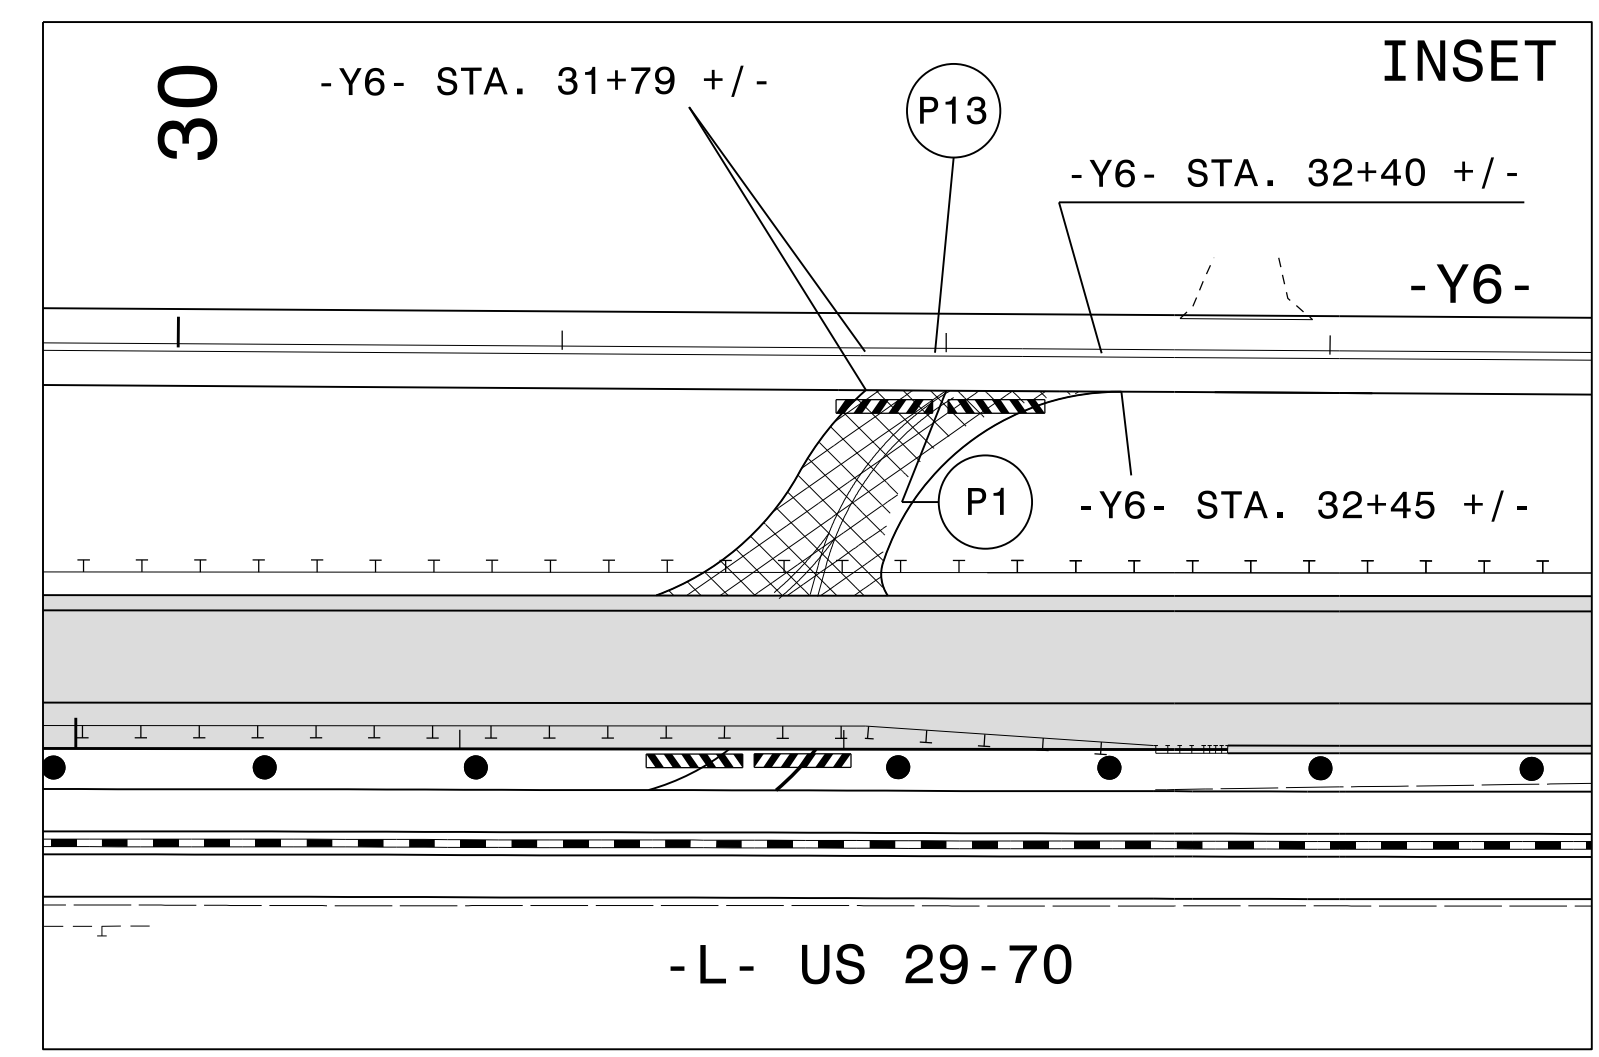

<p>1</p> <p>3</p> <p>INSTALLED IN PHASE II (REMOVE)</p>	<p>2</p> <p>4</p> <p>INSTALLED IN PHASE II (REMOVE)</p>	<p>5</p> <p>6</p> <p>TYPE III BARRICADE(S)</p>	<p>7</p> <table border="1"> <tr> <td>MESSAGE NO. 1 TO DDCC OLD GSO ROAD</td> <td>MESSAGE NO. 2 NEXT EXIT</td> </tr> </table> <p>CHANGEABLE MESSAGE SIGN</p>	MESSAGE NO. 1 TO DDCC OLD GSO ROAD	MESSAGE NO. 2 NEXT EXIT	<p>8</p> <p>REMOVE</p>
MESSAGE NO. 1 TO DDCC OLD GSO ROAD	MESSAGE NO. 2 NEXT EXIT					

APPROVED: _____			<h2>PHASE III DETAIL</h2>
DATE: _____			
<p>DOCUMENT NOT CONSIDERED FINAL UNLESS ALL SIGNATURES COMPLETED</p>			

I3-JUL-2021 10:38
 P:\5006407\CAD\CIVIL\5737\TrafficControl\CPAPlans\Alternative\5737_TCP_ICP_31.dgn
 AT: PC00113J
 abeshears