
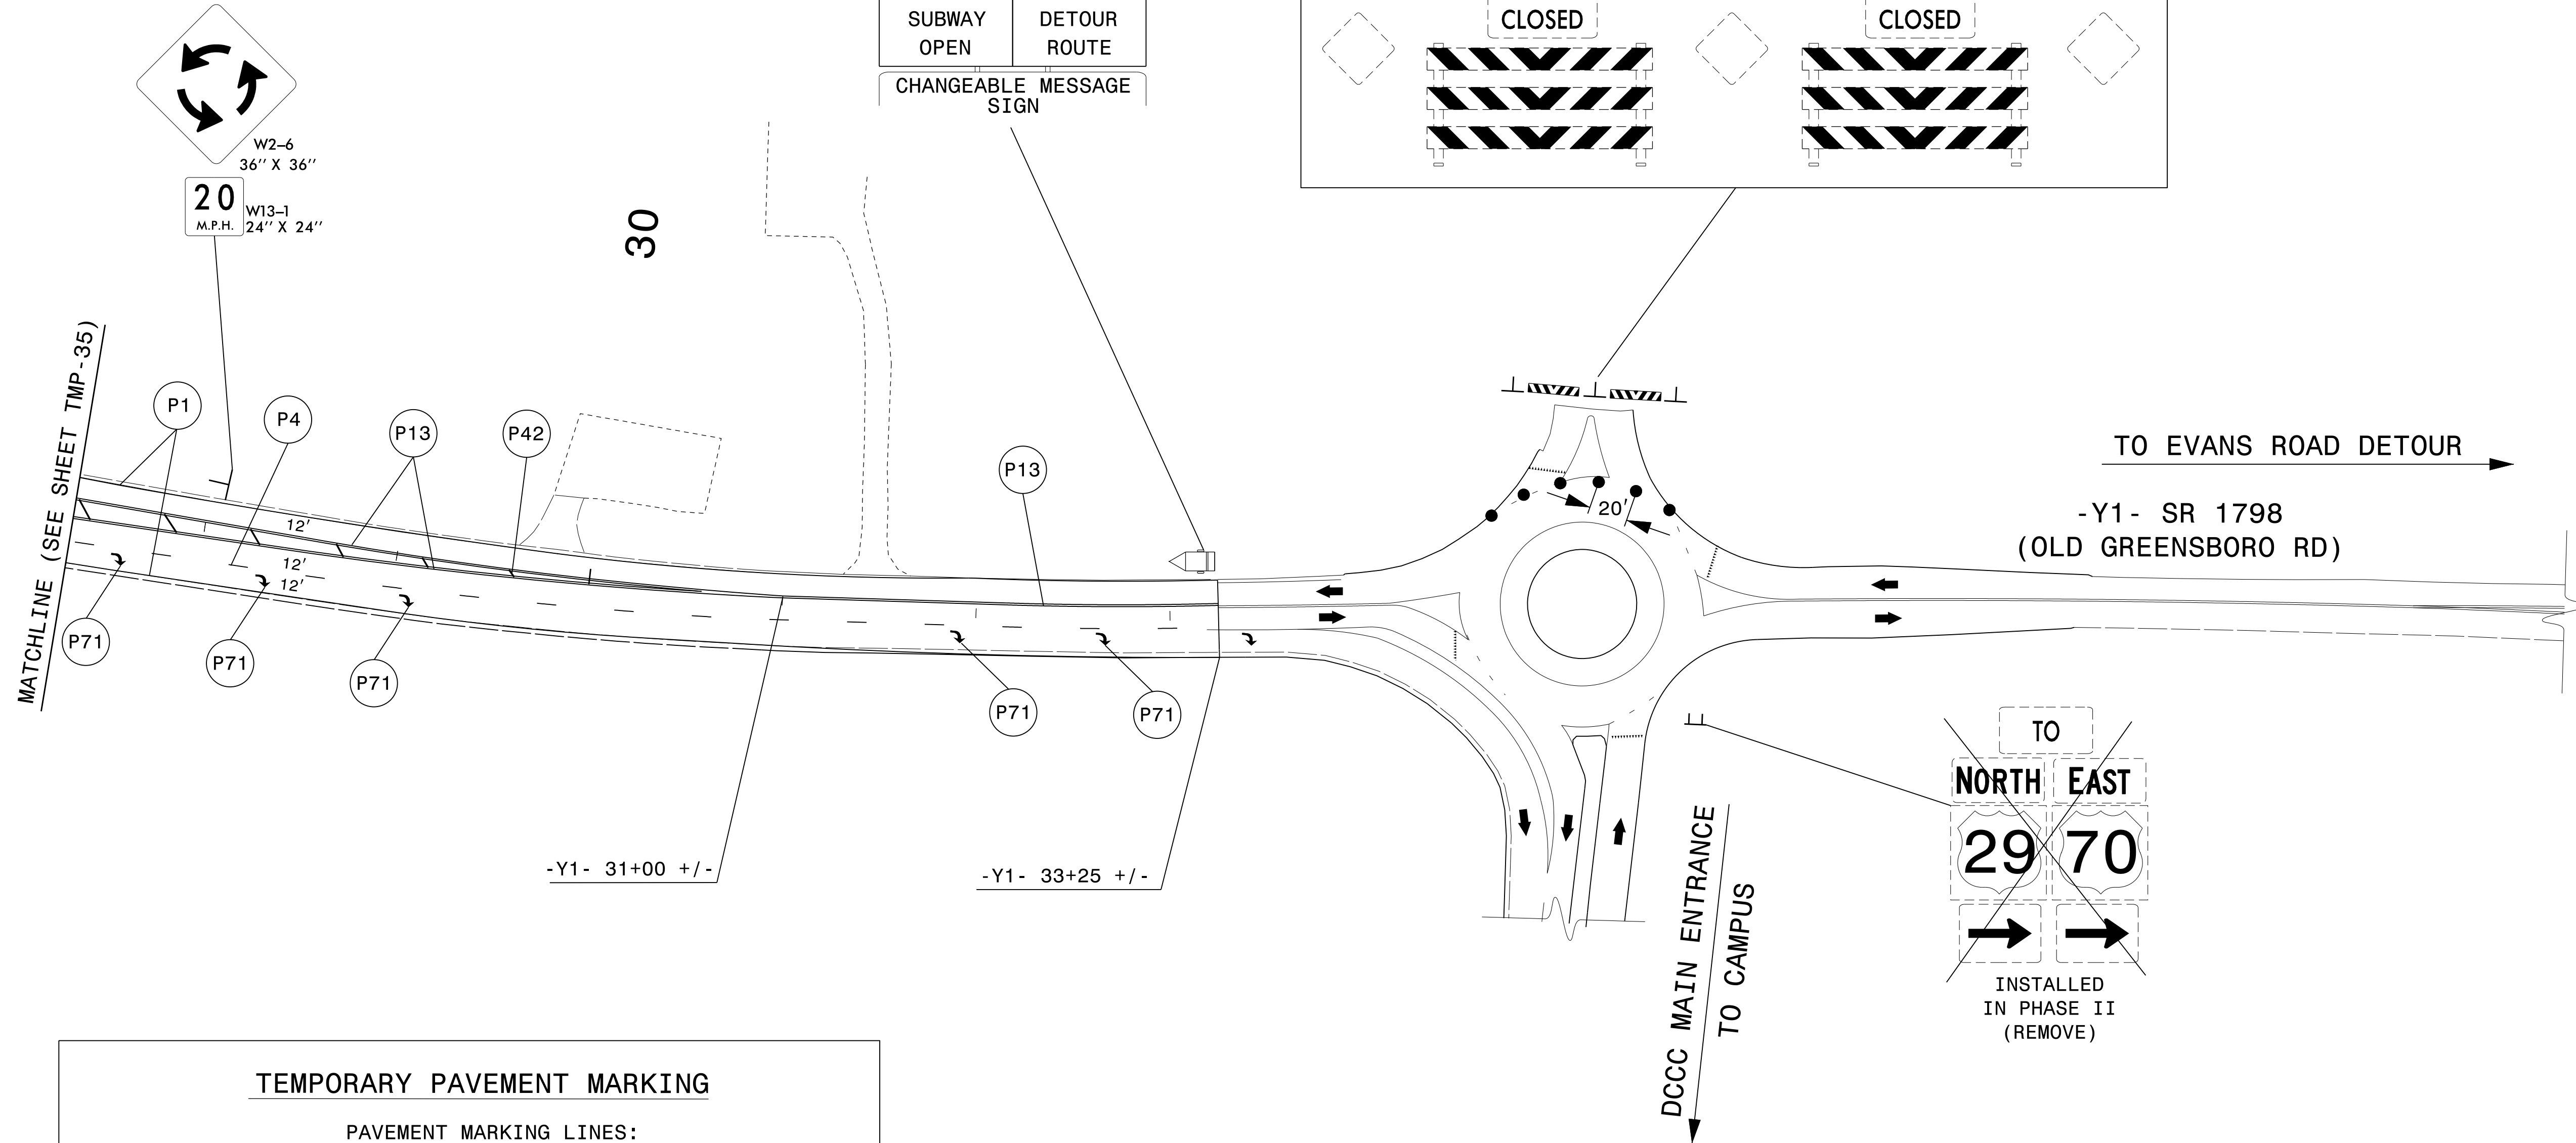


MESSAGE NO. 1	MESSAGE NO. 2
SPECTRUM SUBWAY OPEN	FOLLOW DETOUR ROUTE
CHANGEABLE MESSAGE SIGN	

RETAIN EXISTING BARRICADES AND END-OF-ROAD SIGNS

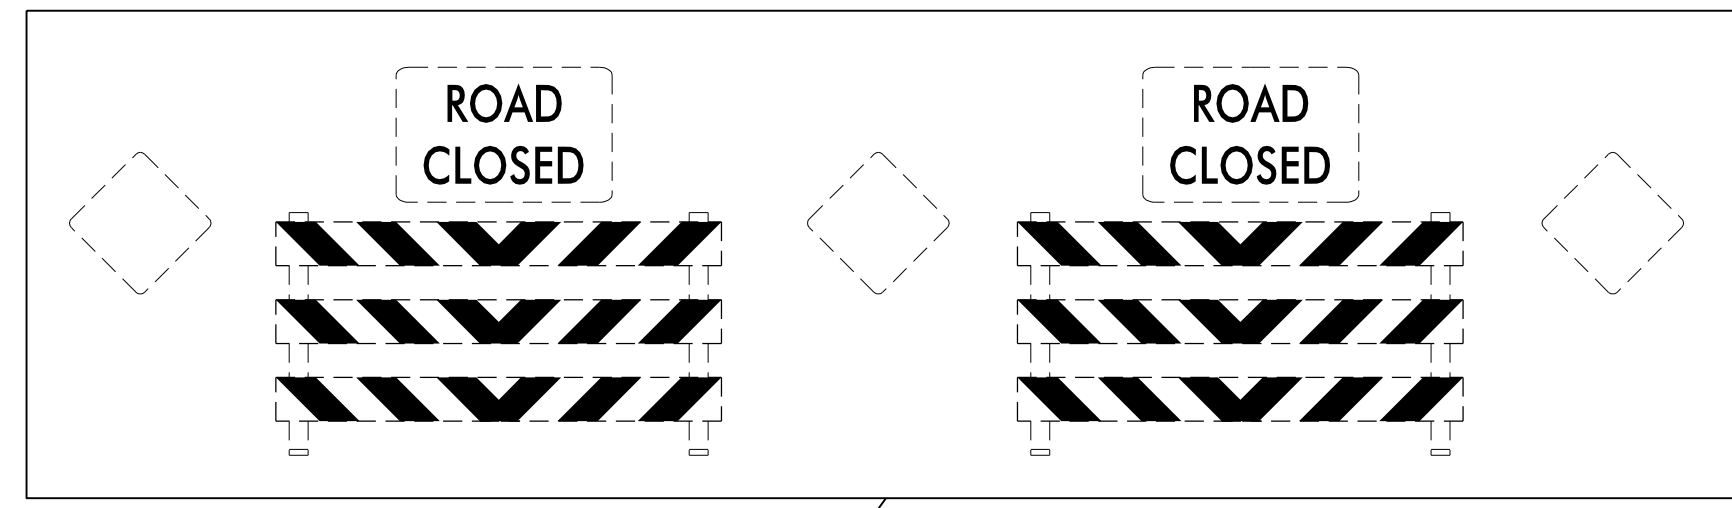

TEMPORARY PAVEMENT MARKING		
PAVEMENT MARKING LINES:		
(P1)	WHITE EDGELINE	PAINT (4")
(P4)	3FT-9FT WHITE MINISKIP	PAINT (4")
(P13)	YELLOW DOUBLE CENTER	PAINT (4")
(P42)	YELLOW DIAGONAL	PAINT (8")
PAVEMENT MARKING SYMBOLS AND CHARACTERS:		
(P71)	RIGHT TURN ARROW	PAINT

04-AUG-2021 08:48
 P:\50054071\CAD\CIVIL\5737\TrafficControl\CP\Plans\Alternative\5737_TCP_TCP_36.dgn
 AT PF2JAC4N
 mishok




2610 WYCLIFF ROAD
 SUITE 410
 RALEIGH, NC 27607
 PHONE: 919.881.9939
 NC COA No. F-0929

APPROVED: _____
 DATE: _____

SEAL

**DOCUMENT NOT CONSIDERED FINAL
 UNLESS ALL SIGNATURES COMPLETED**

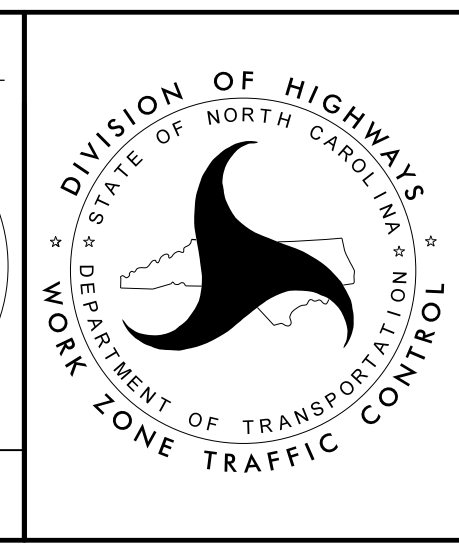

PHASE III DETAIL