


TEMPORARY PAVEMENT MARKING		
PAVEMENT MARKING LINES:		
Z2	WZ PERFORMANCE PM WHITE SOLID LINE	(4")
Z11	WZ PERFORMANCE PM YELLOW SOLID LINE	(4")

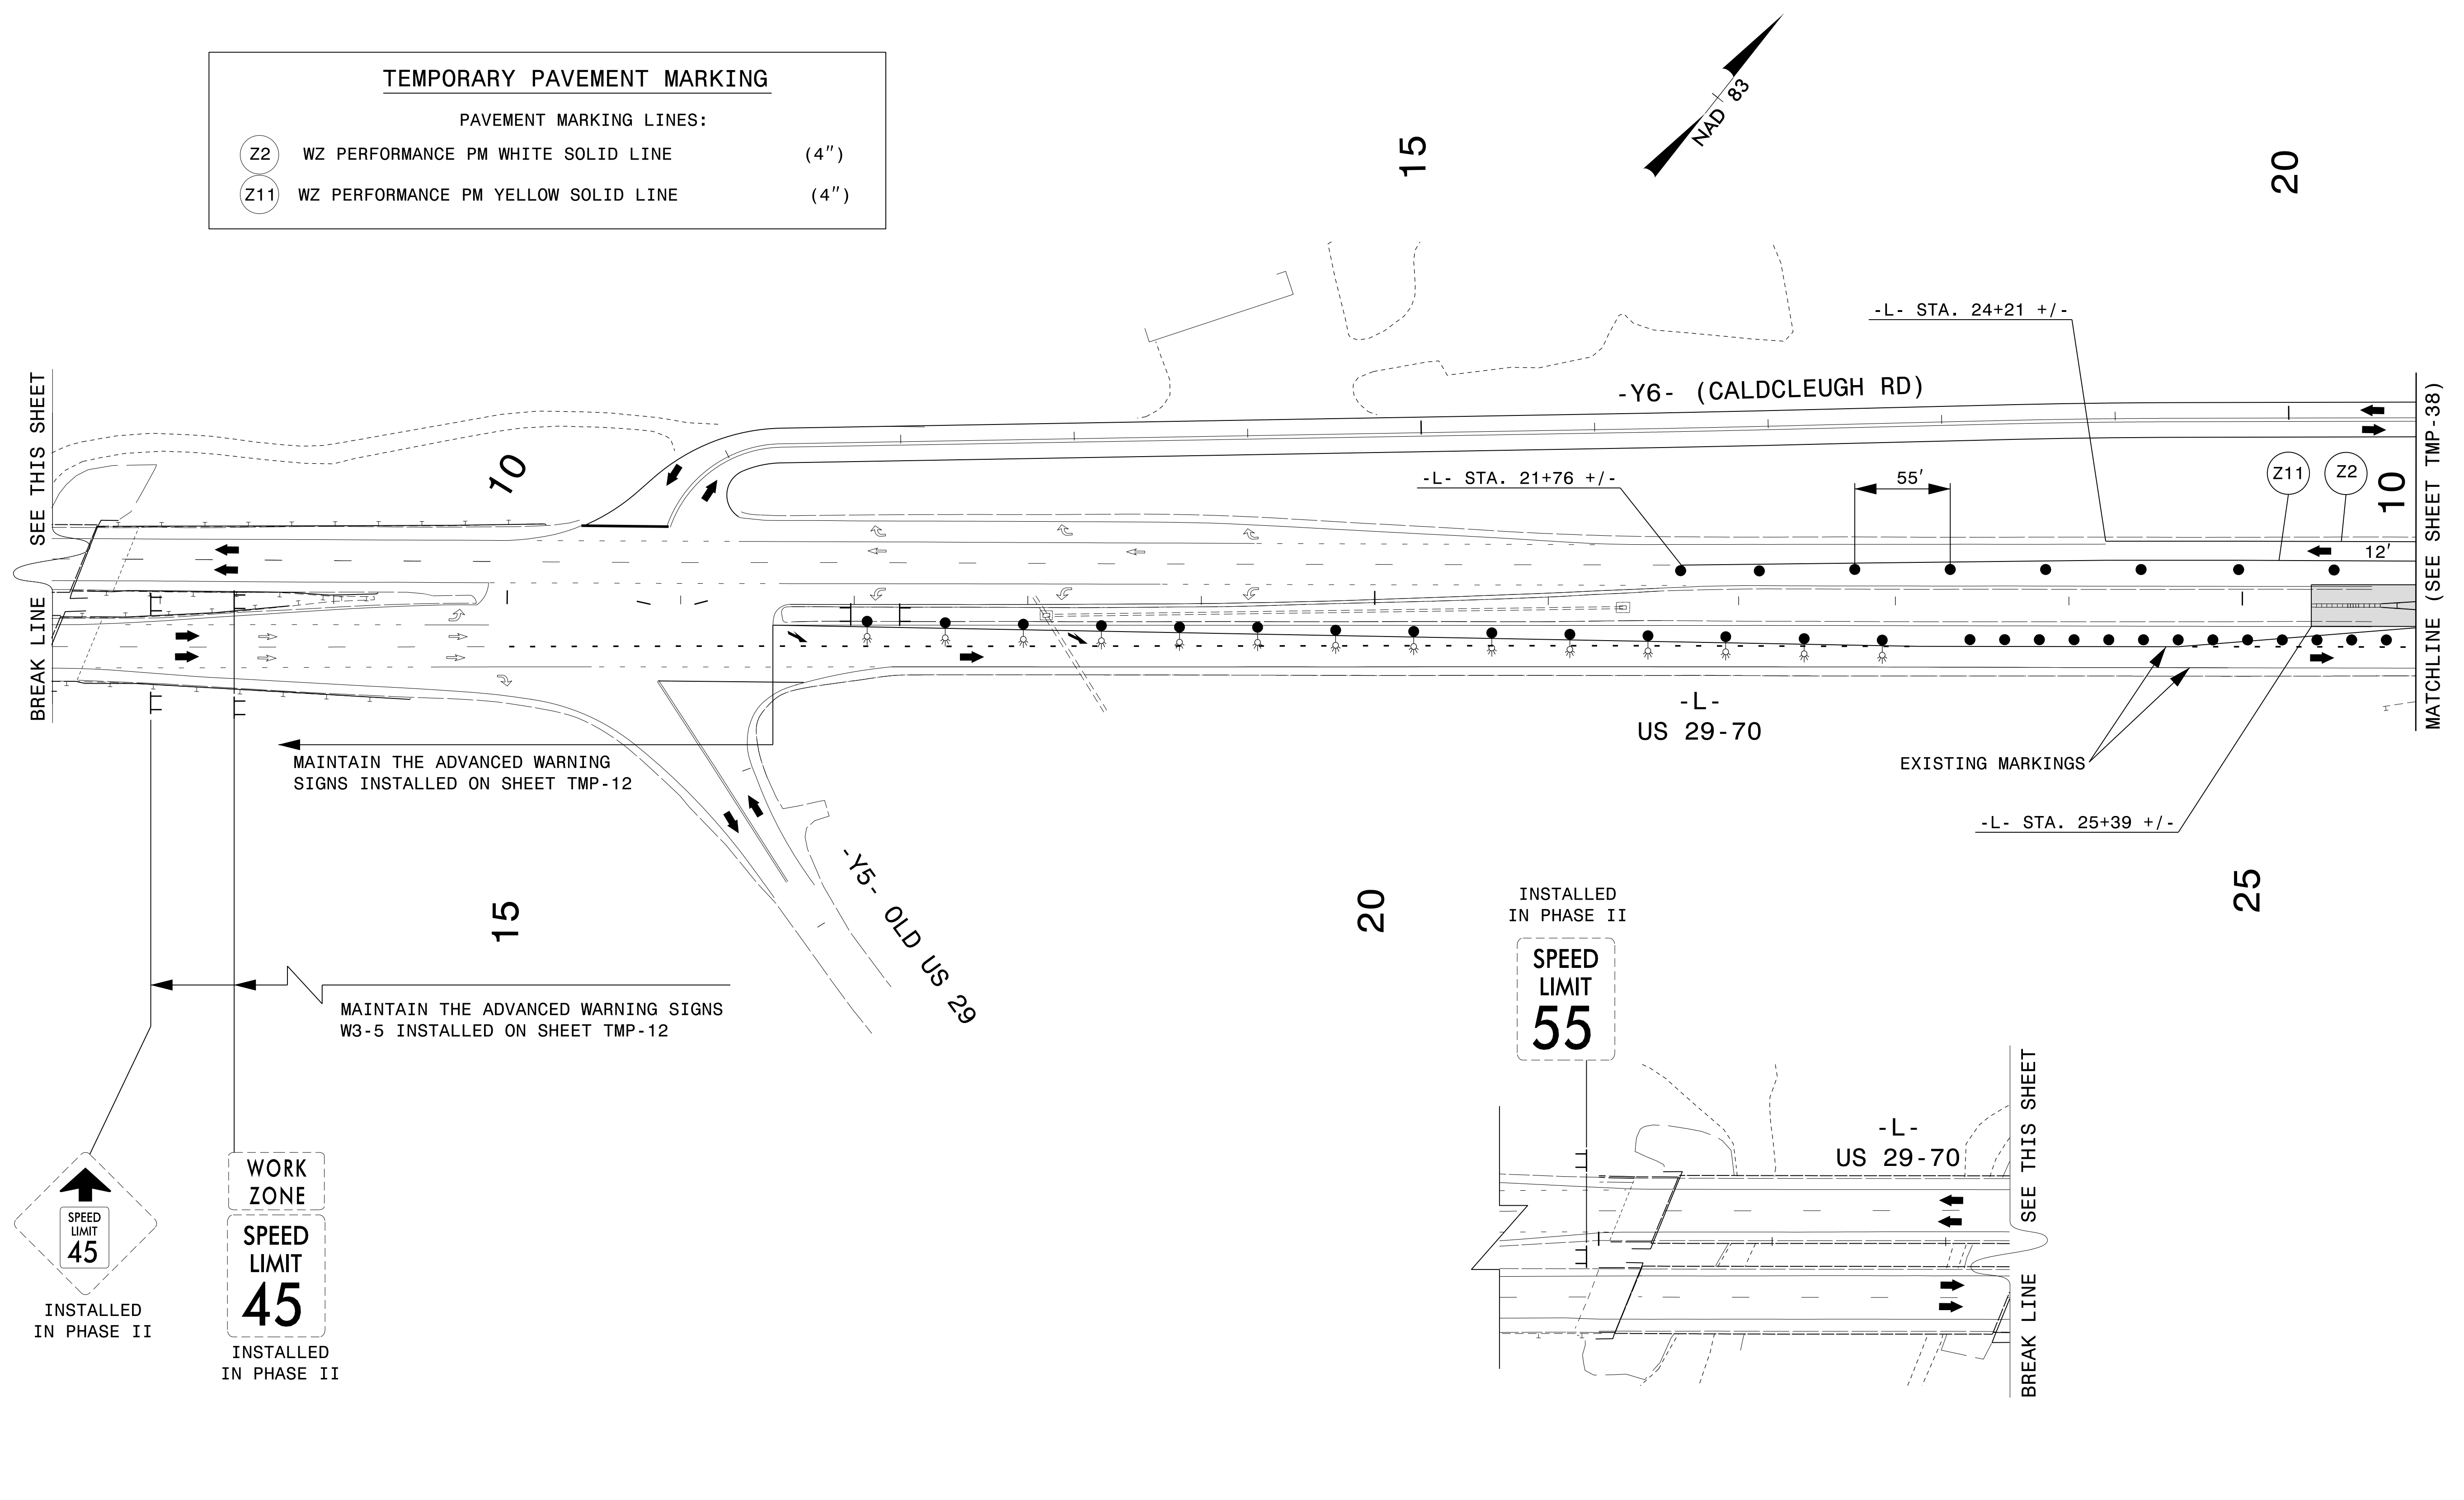

I3-JUL-2021 10:38
 P:\5006407\CAD\CIVIL\5737\TrafficControl\TrafficControl\Plans\Alternative\5737_TCP_37.dgn
 AT PCQUAT3J
 abeshear@s



2610 WYCLIFF ROAD
 SUITE 410
 RALEIGH, NC 27607
 PHONE: 919.881.9939
 NC COA No. F-0929

APPROVED: _____
 DATE: _____

SEAL

PHASE IV DETAIL

DOCUMENT NOT CONSIDERED FINAL
 UNLESS ALL SIGNATURES COMPLETED

