


-Y1- AND -Y3- PAVEMENT MARKINGS ARE EXISTING

UNLESS OTHERWISE NOTED, THE TRAFFIC OVAL'S SIGNING AND PAVEMENT MARKINGS ARE EXISTING

TEMPORARY PAVEMENT MARKING		
PAVEMENT MARKING LINES:		
C1	SOLID WHITE EDGELINE	TYPE 4 REMOVABLE TAPE (4")
C3	10 FT. WHITE SKIP	TYPE 4 REMOVABLE TAPE (4")
C10	SOLID YELLOW EDGELINE	TYPE 4 REMOVABLE TAPE (4")
P1	SOLID WHITE EDGELINE	PAINT (4")
P10	SOLID YELLOW EDGELINE	PAINT (4")
P40	WHITE GORELINE	PAINT (8")
P55	3FT-3FT WHITE MINISKIP	PAINT (12")
Z2	WZ PERFORMANCE PM WHITE SOLID LINE	(4")
Z3	WZ PERFORMANCE PM 10 FT WHITE SKIP	(4")
Z11	WZ PERFORMANCE PM YELLOW SOLID LINE	(4")
Z50	WZ PERFORMANCE PM WHITE GORELINE	(12")
PAVEMENT MARKERS:		
MI	CRYSTAL / RED	TEMPORARY RAISED

PREVIOUSLY PLACED ANCHORED P.C.B. REMOVE AND REPLACE WITH DRUMS AT 55 FT. C-C.


PREVIOUSLY PLACED ANCHORED P.C.B. REMOVE AND REPLACE WITH DRUMS AT 55 FT. C-C.

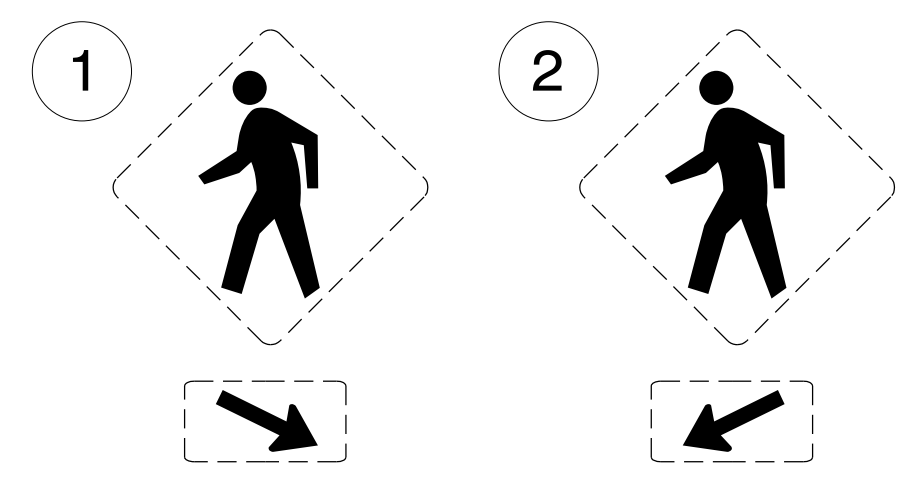

13-JUL-2021 10:38 P:\5006407\CAD\CIVIL\5737\TrafficControl\CP\Plans\Alternative\5737\_TCP\_40.dgn abeshears AT PC0013J

**Dewberry**  
 2610 WYCLIFF ROAD  
 SUITE 410  
 RALEIGH, NC 27607  
 PHONE: 919.881.9939  
 NC COA No. F-0929

APPROVED: \_\_\_\_\_  
 DATE: \_\_\_\_\_  
 SEAL  
  
**DOCUMENT NOT CONSIDERED FINAL UNLESS ALL SIGNATURES COMPLETED**

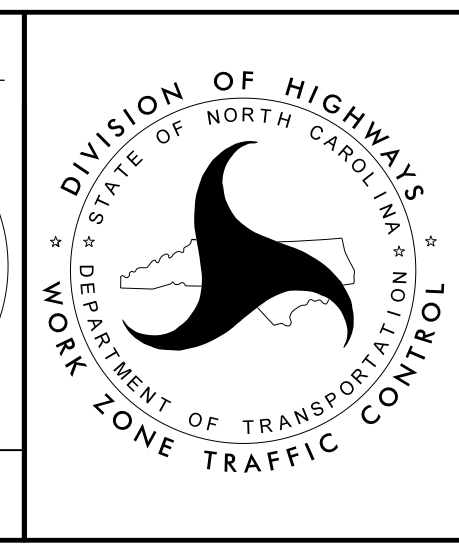

**PHASE IV DETAIL**