


TEMPORARY PAVEMENT MARKING		
PAVEMENT MARKING LINES:		
C10	SOLID YELLOW EDGELINE	TYPE 4 REMOVABLE TAPE (4")
Z2	WZ PERFORMANCE PM WHITE SOLID LINE	(4")
Z3	WZ PERFORMANCE PM 10 FT WHITE SKIP	(4")
Z4	WZ PERFORMANCE PM WHITE 3 FT / 9 FT MINISKIP	(4")
Z11	WZ PERFORMANCE PM YELLOW SOLID LINE	(4")
Z50	WZ PERFORMANCE PM WHITE GORELINE	(12")
PAVEMENT MARKERS:		
MI	CRYSTAL / RED	TEMPORARY RAISED

**Dewberry**  
 2610 WYCLIFF ROAD  
 SUITE 410  
 RALEIGH, NC 27607  
 PHONE: 919.881.9939  
 NC GOA No. F-0929

APPROVED: \_\_\_\_\_  
 DATE: \_\_\_\_\_  
 SEAL  
  
**DOCUMENT NOT CONSIDERED FINAL  
 UNLESS ALL SIGNATURES COMPLETED**

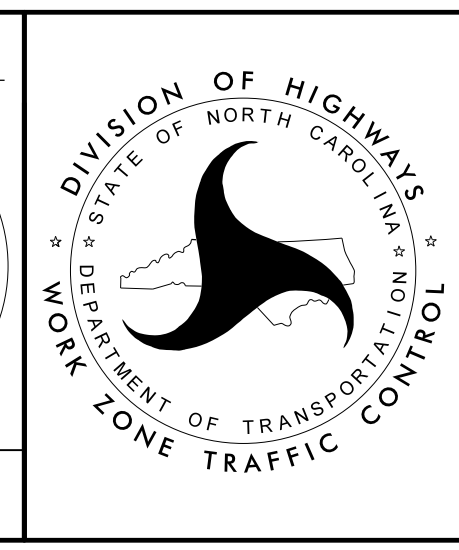

**PHASE IV DETAIL**

03-AUG-2021 16:17  
 P:\5005407\CAD\CIVIL\5737\TrafficControl\Plans\Alternative\5737\_TCP\_ICP\_41.dgn  
 AT PF2JAC4N  
 mishok