


TEMPORARY PAVEMENT MARKING	
PAVEMENT MARKING LINES:	
SOLID YELLOW EDGELINE	TYPE 4 REMOVABLE TAPE (4")
MERGE ARROW	TYPE 4 REMOVABLE TAPE (4")

APPROVED: _____
 DATE: _____

SEAL

**DOCUMENT NOT CONSIDERED FINAL
UNLESS ALL SIGNATURES COMPLETED**

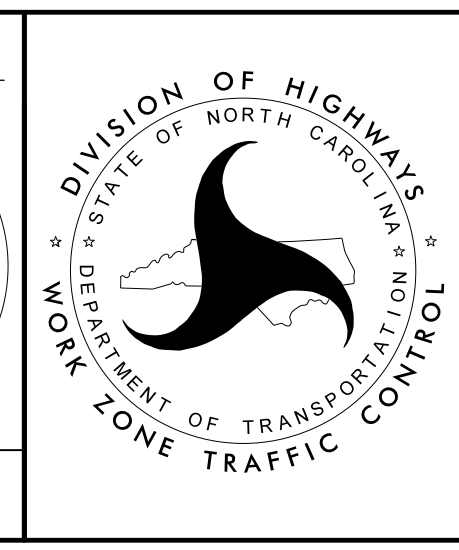

PHASE IV DETAIL

13-JUL-2021 10:38
 P:\5006407\CAAD\CIVIL\5737\TrafficControl\Plans\Alternative\5737_TCP_42.dgn
 AT PCQUAT3J
 abeshear.s