

BUILT IN PREVIOUS PHASES
UP TO BUT NOT INCLUDING THE
FINAL LAYER OF SURFACE COURSE.
PLACE TEMPORARY PAVEMENT MARKINGS
IN THE FINAL PATTERN AS PER THE
PAVEMENT MARKING PLANS.

PERFORM PROPOSED MILLING AND OVERLAY
USING RSD 1101.02, SHEET 3 OF 14.

INSTALL MEDIAN BARRIER USING RSD 1101.02,
SHEET 3 OF 14.

PLACE TEMPORARY MARKINGS IN THE FINAL
PATTERN AS PER THE PAVEMENT MARKING PLAN.

I:\3- JUL-2021\10-38
 P:\5006407\1\CAD\CIVIL\5737\TrafficControl\Plans\Alternative\5737_TCP_ICP_46.dgn
 AT_PCOUAT3J
 abeshears




2610 WYCLIFF ROAD
SUITE 410
RALEIGH, NC 27607
PHONE: 919.881.9939
NC COA No. F-0929

APPROVED: _____

DATE: _____

SEAL

**DOCUMENT NOT CONSIDERED FINAL
UNLESS ALL SIGNATURES COMPLETED**

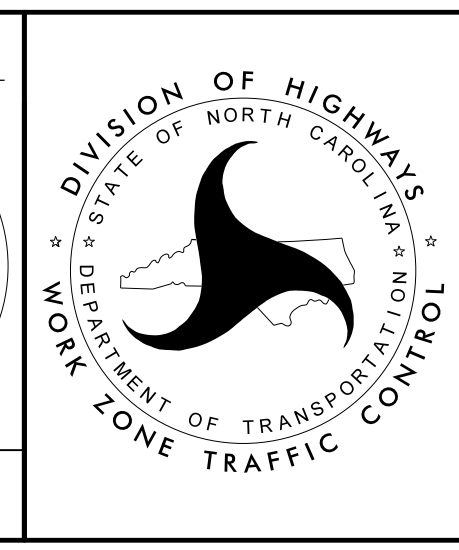

PHASE IV DETAIL