

SIGN NUMBER: 301
 TYPE: D
 QUANTITY: 9
 SIGN WIDTH: 3'-0"
 HEIGHT: 1'-6"
 TOTAL AREA: 4.5 Sq.Ft.
 BORDER TYPE: RECESSED
 RECESS: 0.47"
 WIDTH: 0.63"
 RADII: 1.5"
 NO. Z BARS: 0
 LENGTH: 112.0

BACKG COLOR: Fluorescent Orange
 COPY COLOR: Black
 MAT'L: 0.080" (2.0 mm) ALUMINUM

DESIGN BY: PP
 PROJECT ID: R-5737
 CHECKED BY: T. BROOKS
 LOCATION: DAVIDSON CO.
 Aug 10, 2020
 DIV: 9

BORDER
 R=1.5"
 TH=0.63"
 IN=0.47"
 Panel Style: construction_guide.ssi
 M.U.T.C.D.: 2009 Edition
 Spacing Factor is 1 unless specified otherwise

USE NOTES:
 1. Background shall be Grade B reflective sheeting.
 2. Legend and border shall be direct applied black non-reflective sheeting.

LETTER POSITIONS

Letter spacings are to start of next letter										Series/Size Text Length
	D	C	C	C	R	D				C 2000
	5.3	3.7	3.7	3.7	2.8	5	3.6	2.8	5.3	25.3

FILENAME: DCCC Signing
 NORTH CAROLINA D.O.T. SIGN DETAIL

SIGN NUMBER: 302
 TYPE: D
 QUANTITY: 6
 SIGN WIDTH: 3'-9"
 HEIGHT: 2'-6"
 TOTAL AREA: 9.4 Sq.Ft.
 BORDER TYPE: RECESSED
 RECESS: 0.47"
 WIDTH: 0.63"
 RADII: 1.5"
 NO. Z BARS: 0
 LENGTH: 112.0

BACKG COLOR: Fluorescent Orange
 COPY COLOR: Black
 MAT'L: 0.080" (2.0 mm) ALUMINUM

DESIGN BY: PP
 PROJECT ID: R-5737
 CHECKED BY: T. BROOKS
 LOCATION: DAVIDSON CO.
 Aug 10, 2020
 DIV: 9

BORDER
 R=1.5"
 TH=0.63"
 IN=0.47"
 Panel Style: construction_guide.ssi
 M.U.T.C.D.: 2009 Edition
 Spacing Factor is 1 unless specified otherwise

USE NOTES:
 1. Background shall be Grade B reflective sheeting.
 2. Legend and border shall be direct applied black non-reflective sheeting.

LETTER POSITIONS

Letter spacings are to start of next letter										Series/Size Text Length			
	O	L	D							C 2000			
	17.5	4	3.3	2.8	17.5					10			
	G	R	E	E	N	S	B	O	R	O	C 2000		
	4.7	3.8	3.7	3.4	3.4	3.7	3.7	3.6	4	3.6	3	4.7	35.6
	R	O	A	D									C 2000
	15.6	3.6	3.6	3.9	2.8	15.6							13.8

FILENAME: DCCC Signing
 NORTH CAROLINA D.O.T. SIGN DETAIL

SIGN NUMBER: 303
 TYPE: B
 QUANTITY: 1
 SIGN WIDTH: 10'-0"
 HEIGHT: 1'-6"
 TOTAL AREA: 15.0 Sq.Ft.
 BORDER TYPE: RECESSED
 RECESS: 0.47"
 WIDTH: 0.63"
 RADII: 1.5"
 NO. Z BARS: 0
 LENGTH: 112.0

BACKG COLOR: Yellow
 COPY COLOR: Black
 MAT'L: 0.125" (3.2 mm) ALUMINUM

DESIGN BY: P. PADILLA
 PROJECT ID: R-5737
 CHECKED BY: T. BROOKS
 LOCATION: DAVIDSON CO.
 Feb 24, 2021
 DIV: 9

BORDER
 R=1.5"
 TH=0.63"
 IN=0.47"
 Panel Style: box1.bsi
 M.U.T.C.D.: 1988 Edition
 Spacing Factor is 1 unless specified otherwise

USE NOTES:
 1. Background shall be Grade C reflective sheeting.
 2. Legend and border shall be direct applied black non-reflective sheeting.

LETTER POSITIONS

Letter locations are panel edge to lower left corner					Series/Size Text Length
	O	N	L	Y	E
	36.3	49.3	62	71.6	47.3

FILENAME: Traffic Control Temp Signs
 NORTH CAROLINA D.O.T. SIGN DETAIL

SIGN NUMBER: 304
 TYPE: D
 QUANTITY: 9
 SIGN WIDTH: 4'-0"
 HEIGHT: 3'-0"
 TOTAL AREA: 12.0 Sq.Ft.
 BORDER TYPE: RECESSED
 RECESS: 0.47"
 WIDTH: 0.63"
 RADII: 1.5"
 NO. Z BARS: 0
 LENGTH: 112.0

BACKG COLOR: Fluorescent Orange
 COPY COLOR: Black
 MAT'L: 0.125" (3.2 mm) ALUMINUM

DESIGN BY: P. PADILLA
 PROJECT ID: R-5737
 CHECKED BY: T. BROOKS
 LOCATION: DAVIDSON CO.
 Feb 19, 2021
 DIV: 9

BORDER
 R=1.5"
 TH=0.63"
 IN=0.47"
 Panel Style: construction_guide.ssi
 M.U.T.C.D.: 2009 Edition
 Spacing Factor is 1 unless specified otherwise

USE NOTES:
 1. Background shall be Grade B reflective sheeting.
 2. Legend and border shall be direct applied black non-reflective sheeting.

LETTER POSITIONS

Letter locations are panel edge to lower left corner					Series/Size Text Length
	W	O	R	K	D 2000
	6.5	16.7	26	34.5	35
	Z	O	N	E	C 2000
	10.1	17.2	25.1	32.9	27.9

FILENAME: Traffic Control Temp Signs
 NORTH CAROLINA D.O.T. SIGN DETAIL

04-AUG-2021 08:50
 P:\5006407\CAD\CIVIL\R5737\TrafficControl\CP\Plans\Alternative\N5737_TCP_ICP_49.dgn
 AT PF2JAC4N
 mishok




2610 WYCLIFF ROAD
 SUITE 410
 RALEIGH, NC 27607
 PHONE: 919.881.9939
 NC COA No. F-0929

APPROVED: _____
 DATE: _____

SEAL

DOCUMENT NOT CONSIDERED FINAL
 UNLESS ALL SIGNATURES COMPLETED

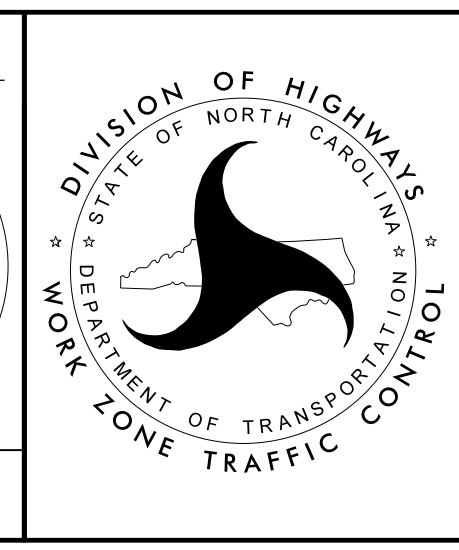

SIGN DESIGNS